


SECTION

35

TOWNSHIP 6 S, RANGE 10 W, W. M.

North

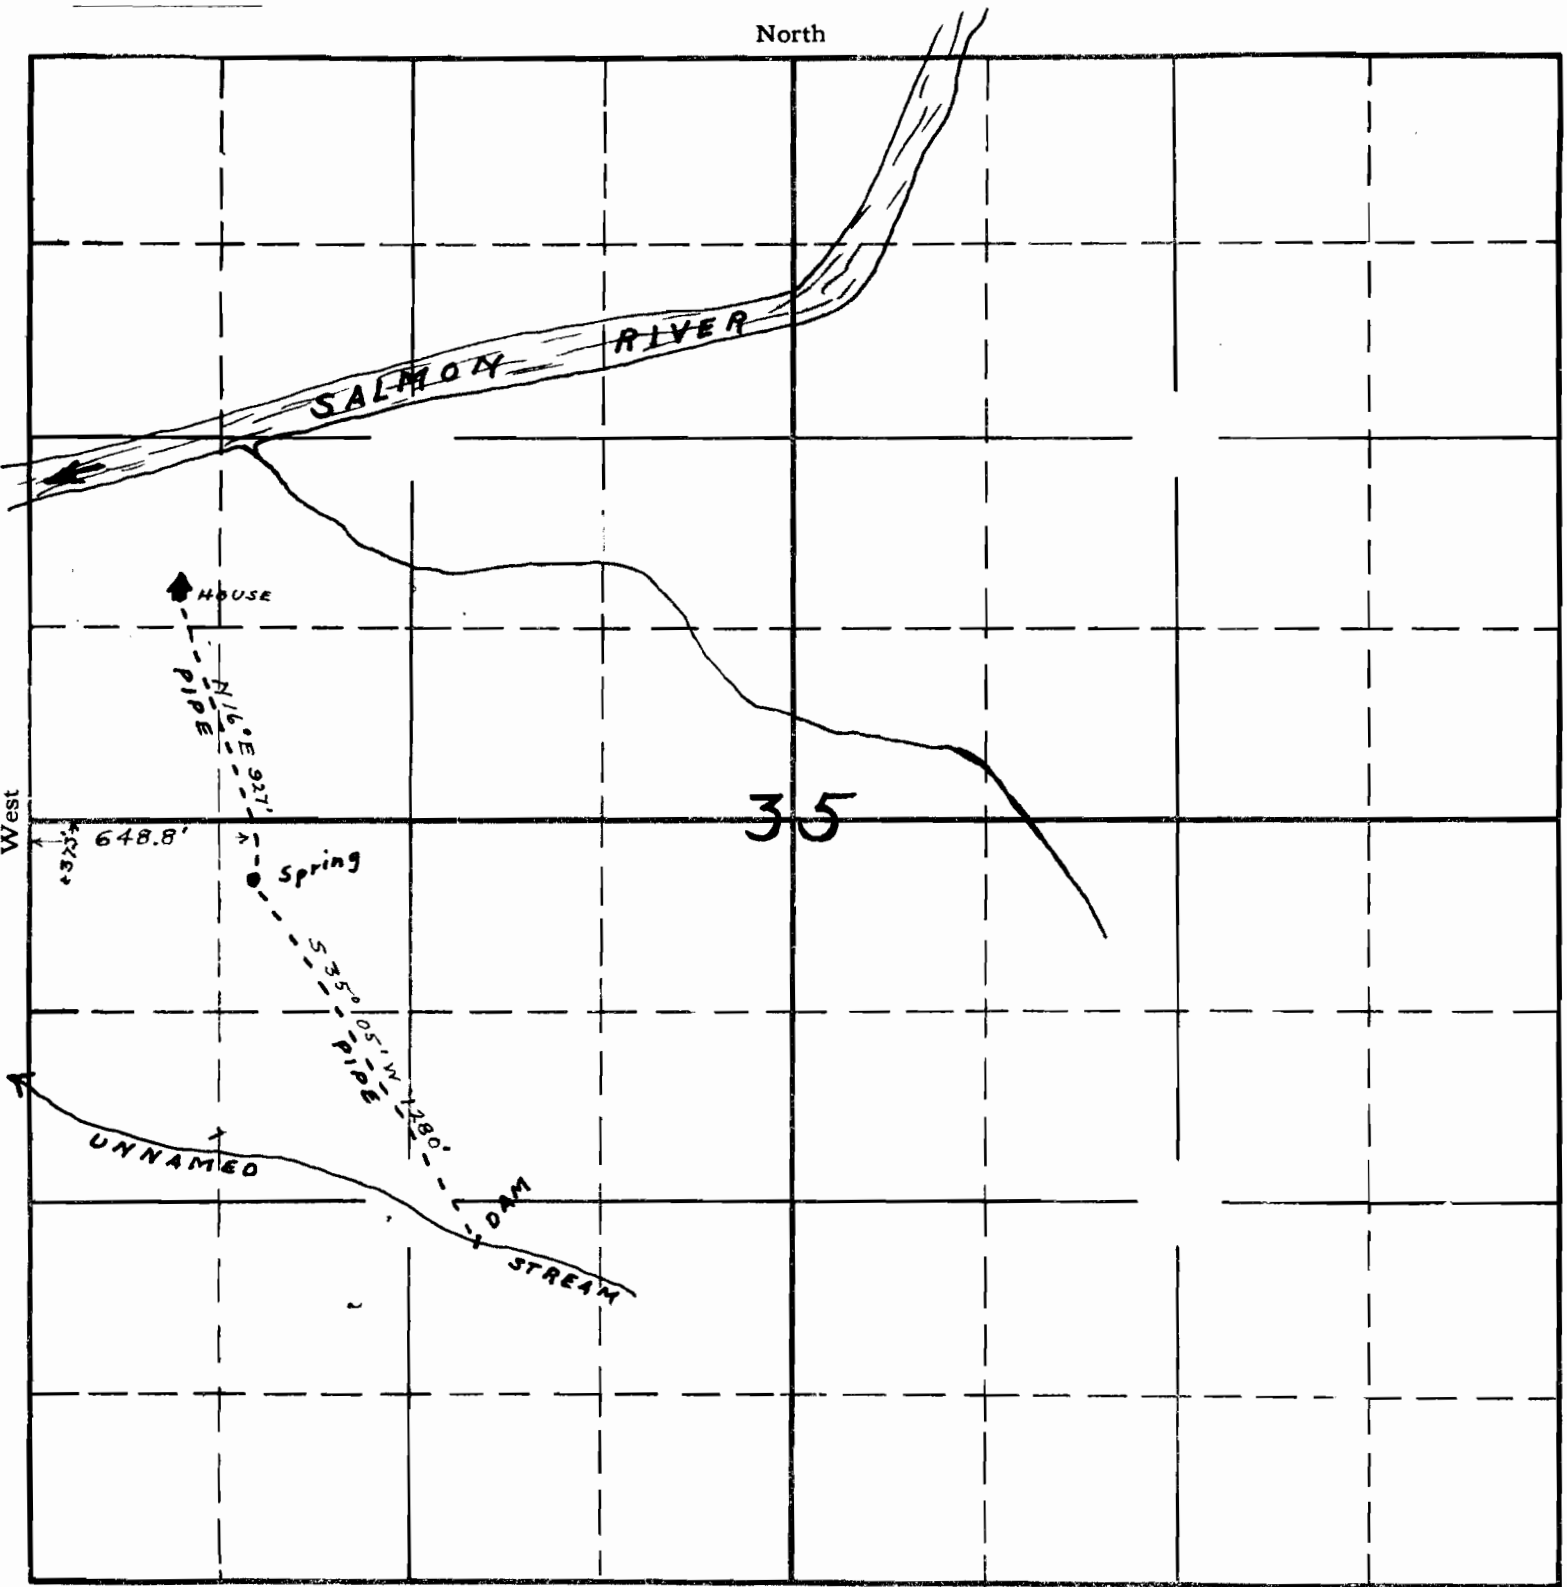

West

East

South


Prepared from applicant's sketch - 3/2/34.

APPLICATION No. 15288
PERMIT No. 11200

35

TOWNSHIP 6 S, RANGE 10 W, W. M.

North

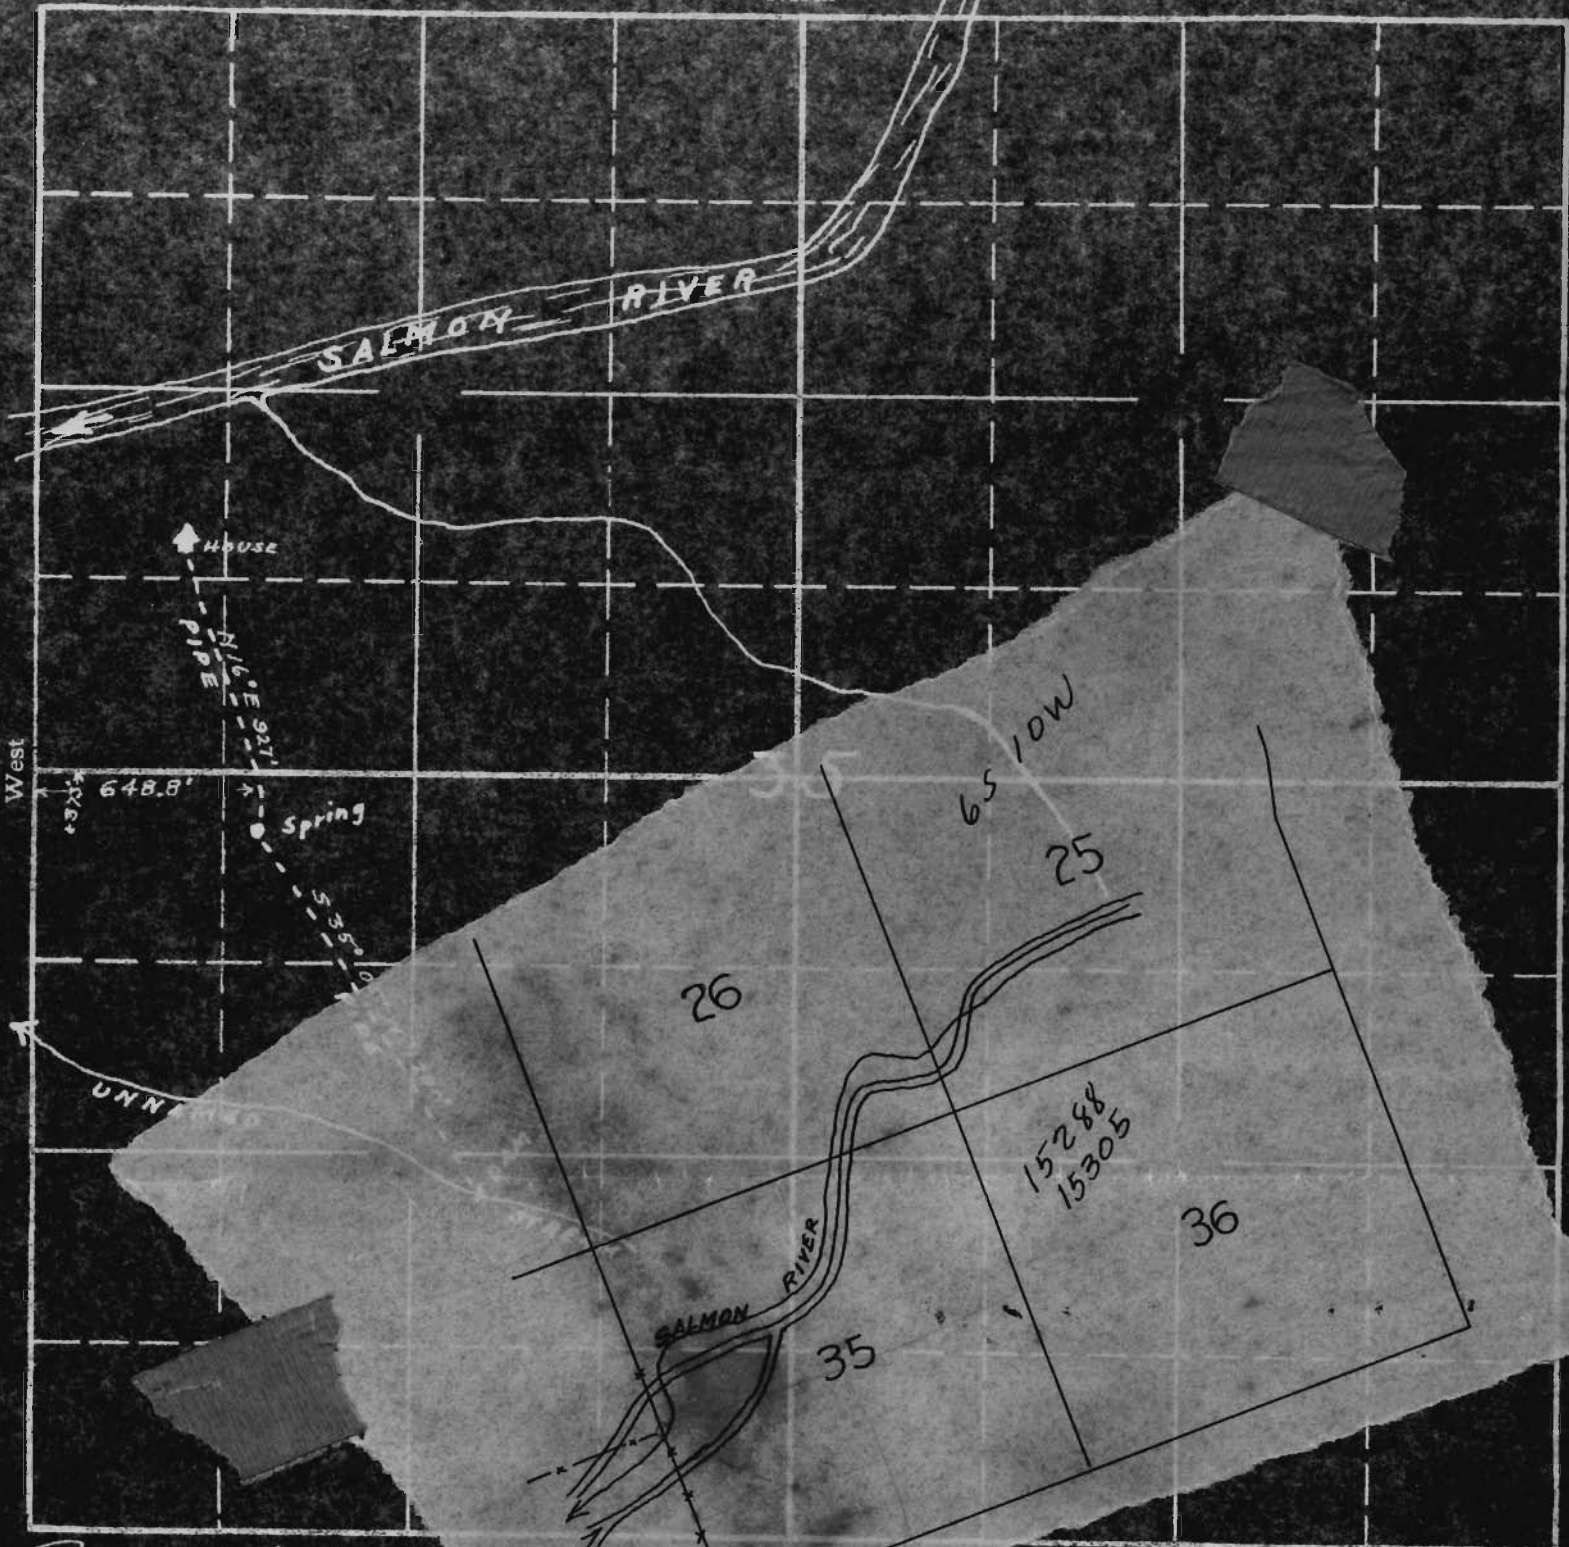

West

South

Prepared from applicant's sketch - 3/2/34.

APPLICATION No. 15288
PERMIT No. 11200