


SECTION

TOWNSHIP 7S, RANGE 3W, W. M.

North

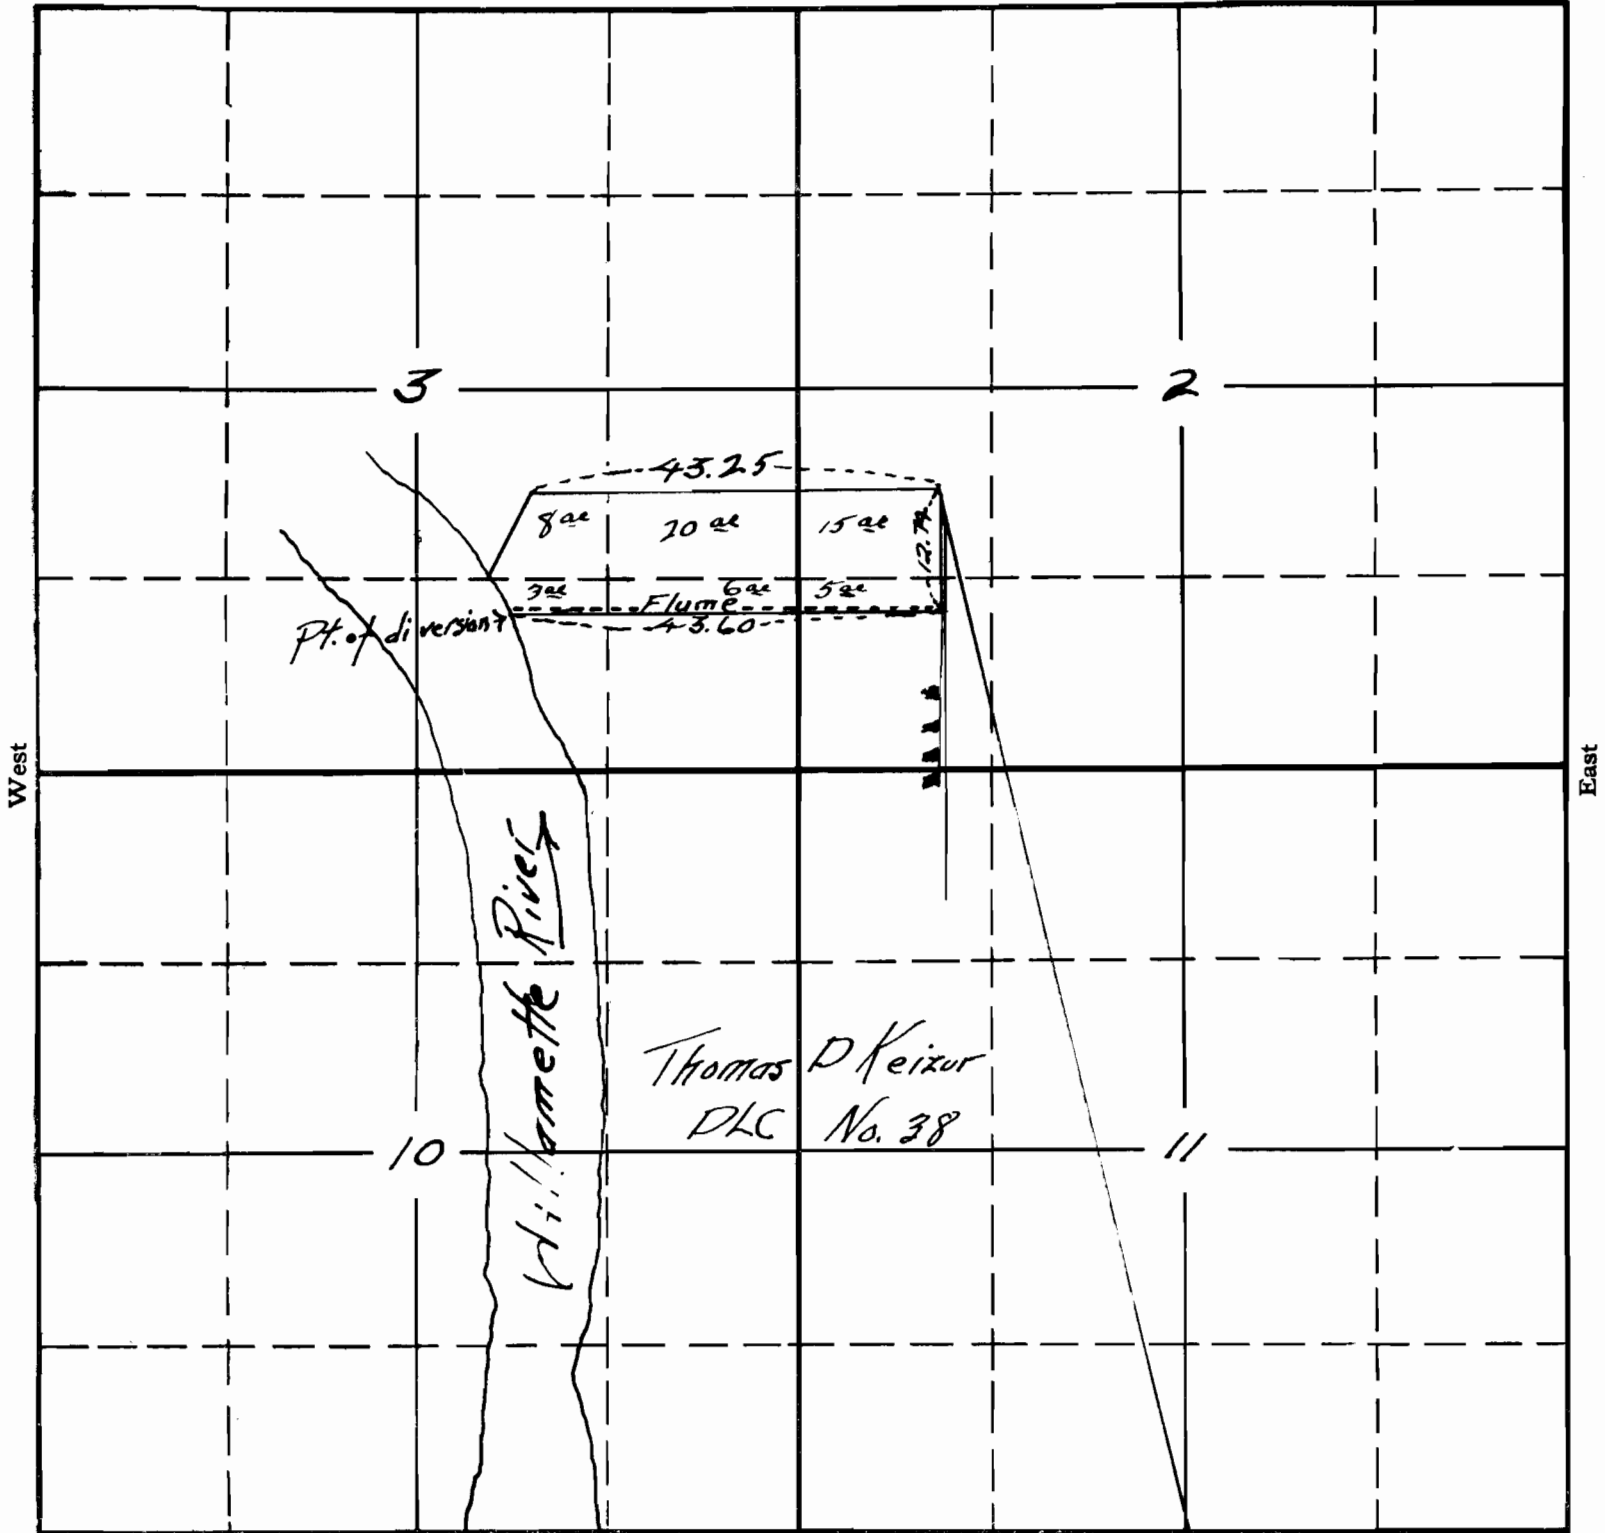

West

East

South

Scale 20 chains, 1 inch.


APPLICATION No. 15377

PERMIT No. 11273

SECTION

TOWNSHIP 7 S , RANGE 3 W , W. M.

North

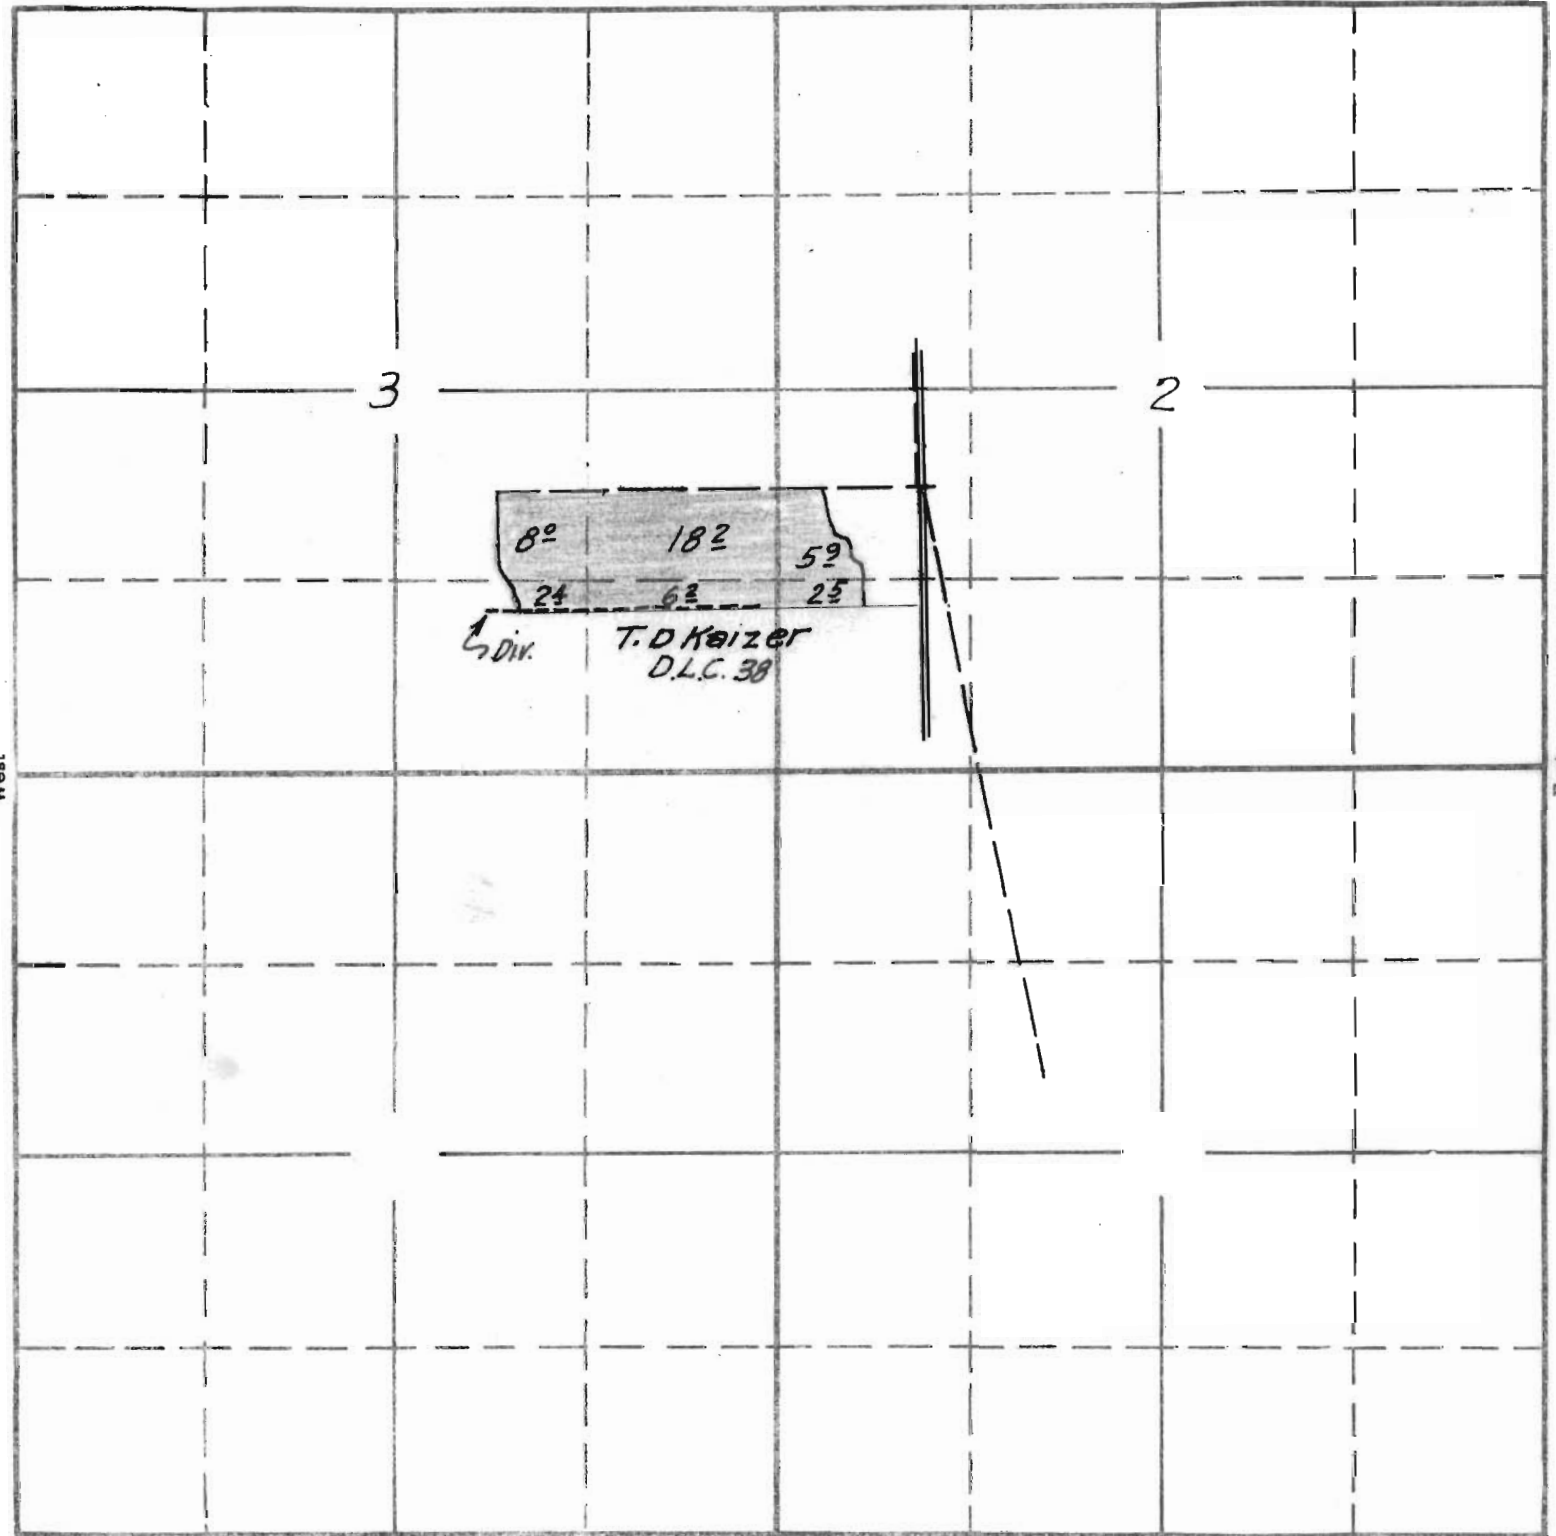

Div.

T. D. KAIZER
D.L.C. 38

3

2

West

East

South

Surveyed May 22 1940 l.l.b.

APPLICATION No. 15377
PERMIT No. 11273