


MAP  
ACCOMPANYING APPLICATION  
OF  
VAL BECKER

WESTFALL OREGON

T. 18 S. R. 40 E. W. M.

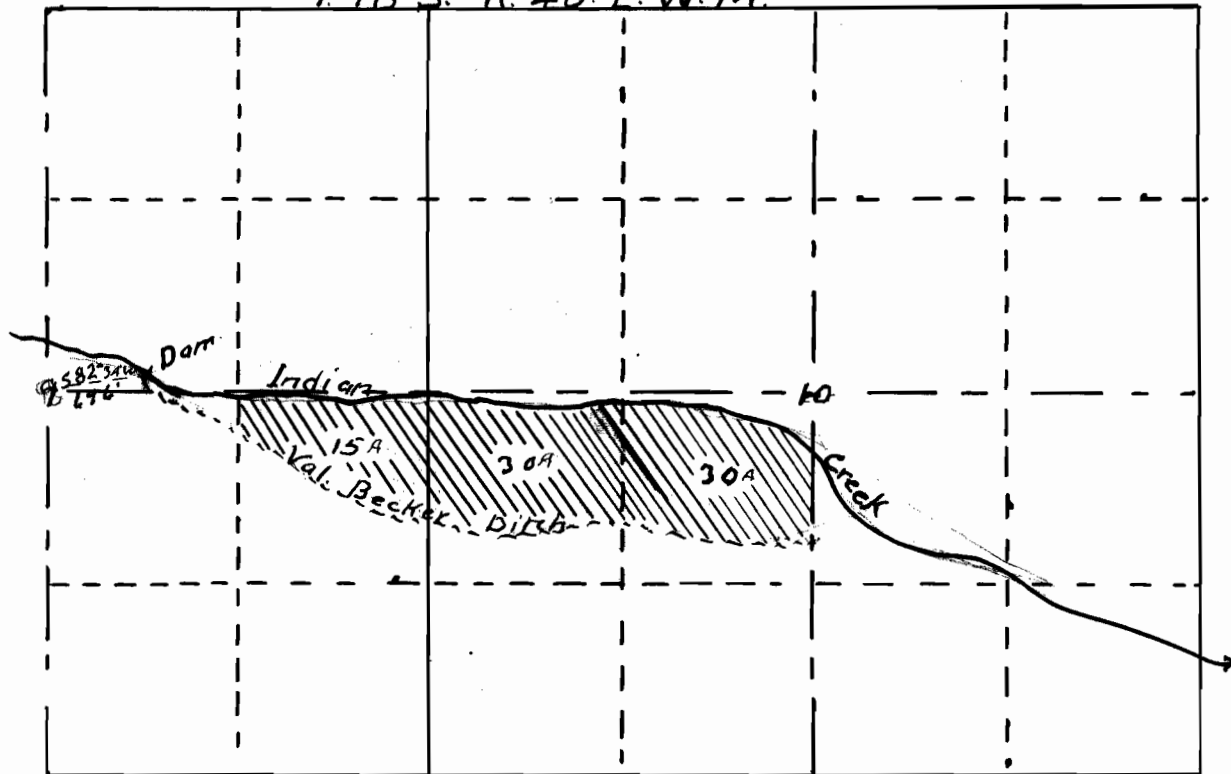

I, J. Edwin Johnson, of Vale, Oregon,  
herby certify that this map was  
made from data furnished me by the  
applicant.

*J. Edwin Johnson*  
Engineer.


app. No. 15357.  
Per. No. 11290

SECTION

\_\_\_\_\_  
\_\_\_\_\_  
\_\_\_\_\_  
\_\_\_\_\_

TOWNSHIP 185, RANGE 40E, W. M.

North

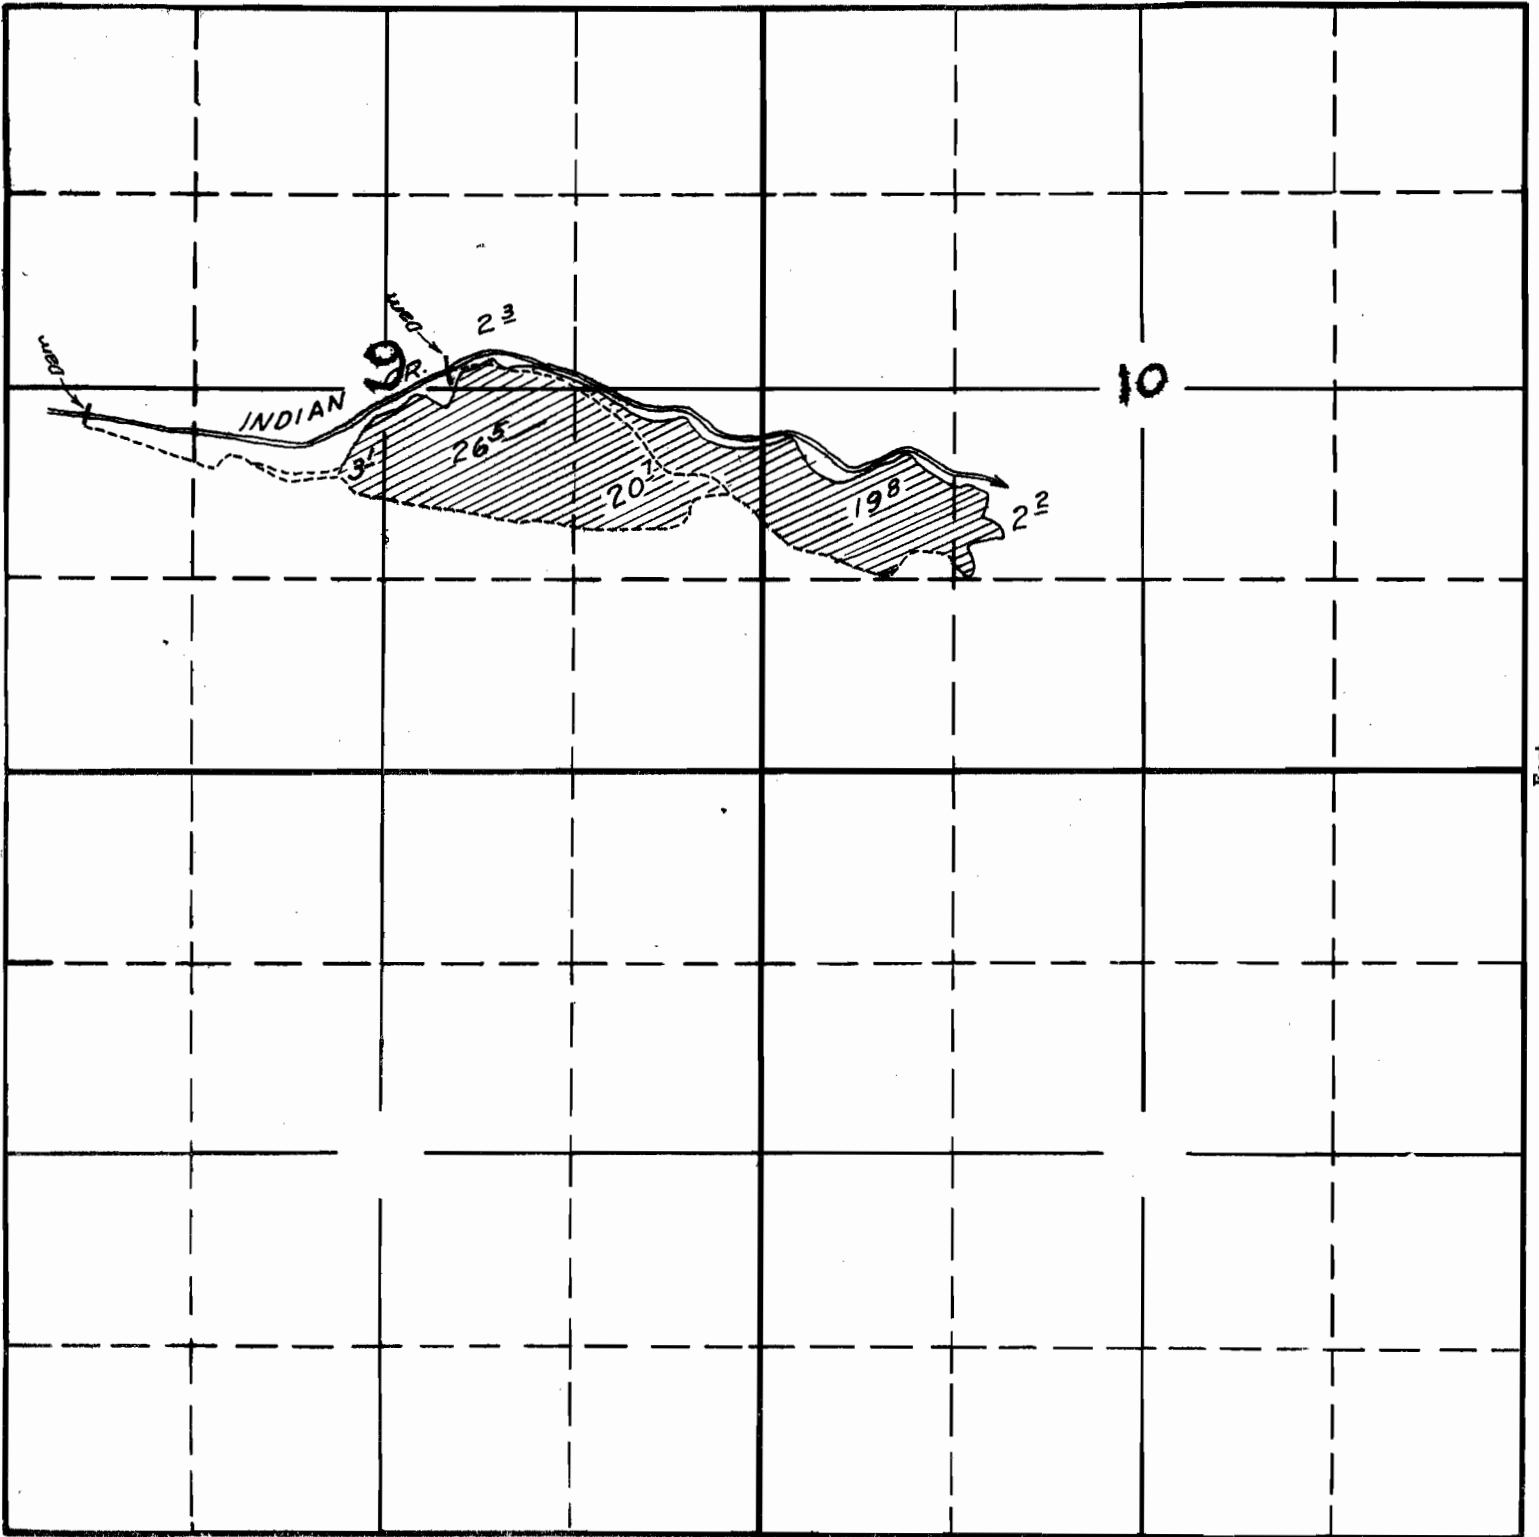

APPLICATION No. 15357  
PERMIT No. 11290