



SECTION

TOWNSHIP 25S, RANGE 13W, W. M.

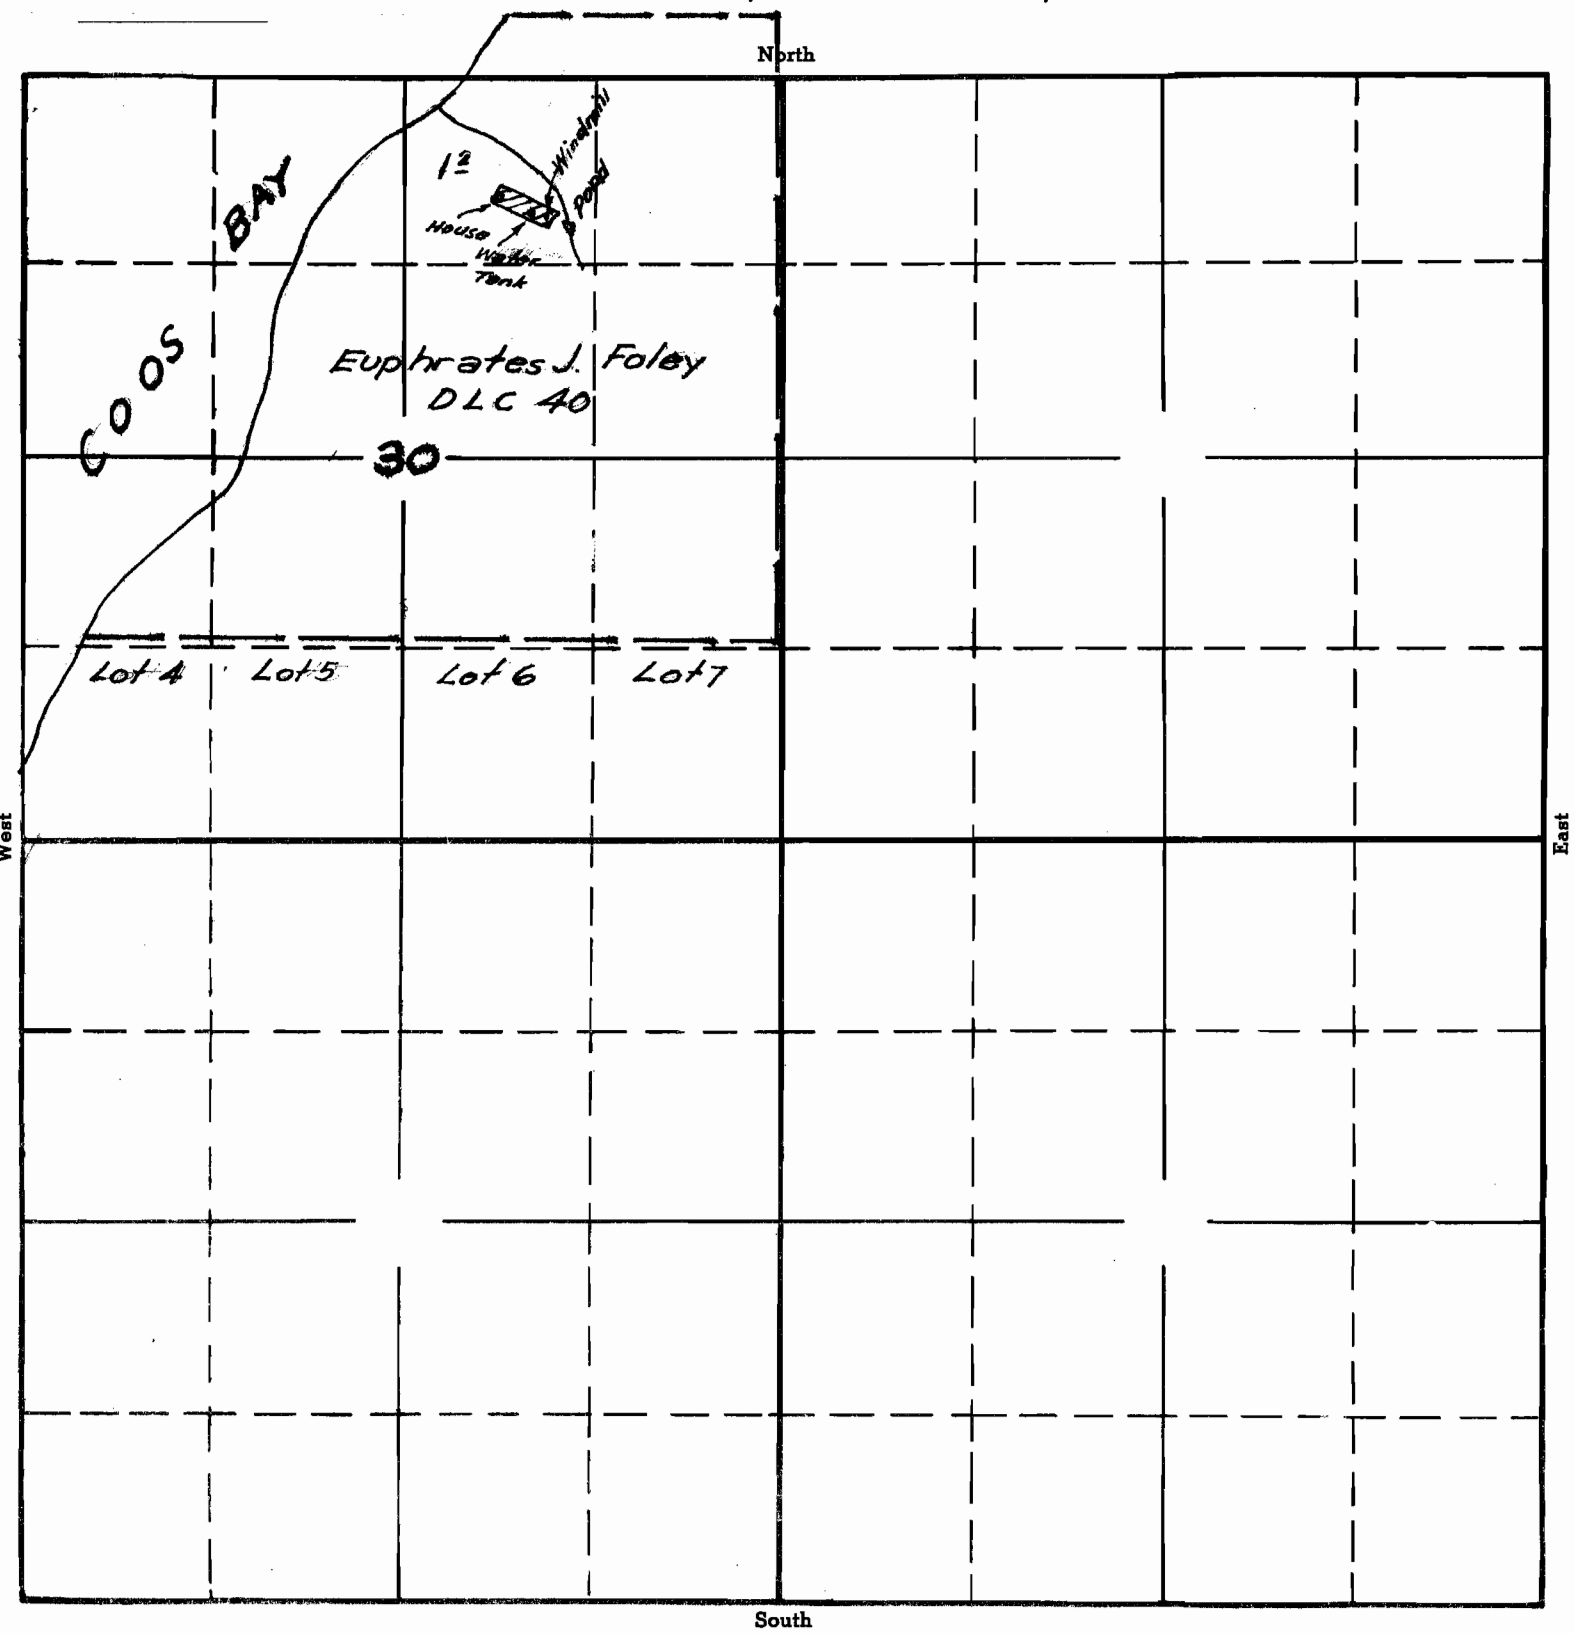

APPLICATION No. 15566
PERMIT No. 11436

MAP
 To Accompany Application of Guy A. Smith
 for a permit to appropriate Water in
 Section 30 of Twp. 25 S. R. 13 W
 Coos County, Oregon.

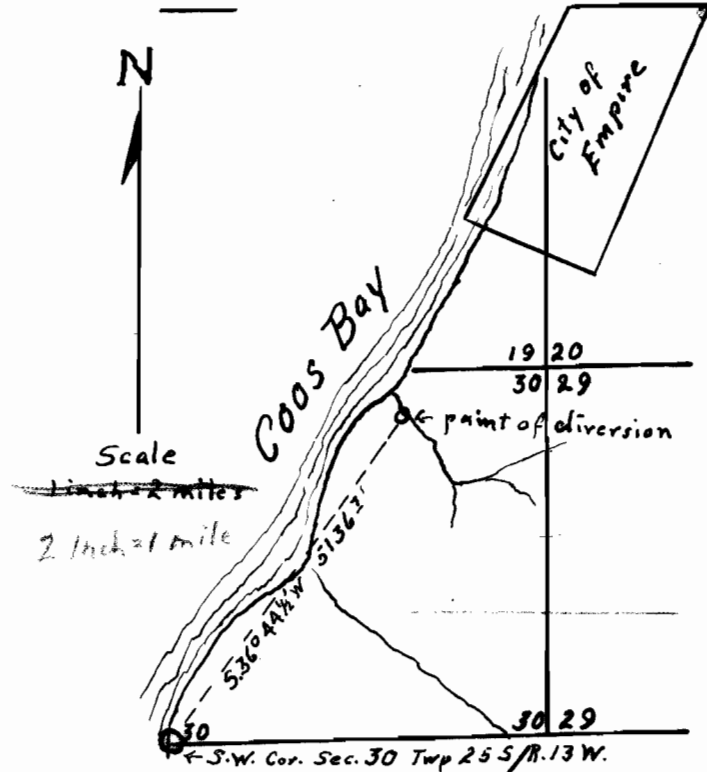

App. No. 15566
 Per. No. 11436

