

R 12 W

34

35

PULL
PAPER MILLS
1880

REED POINT

T 21 S
T 22 S

SCHOPIELZ


8662

3

2


10

11

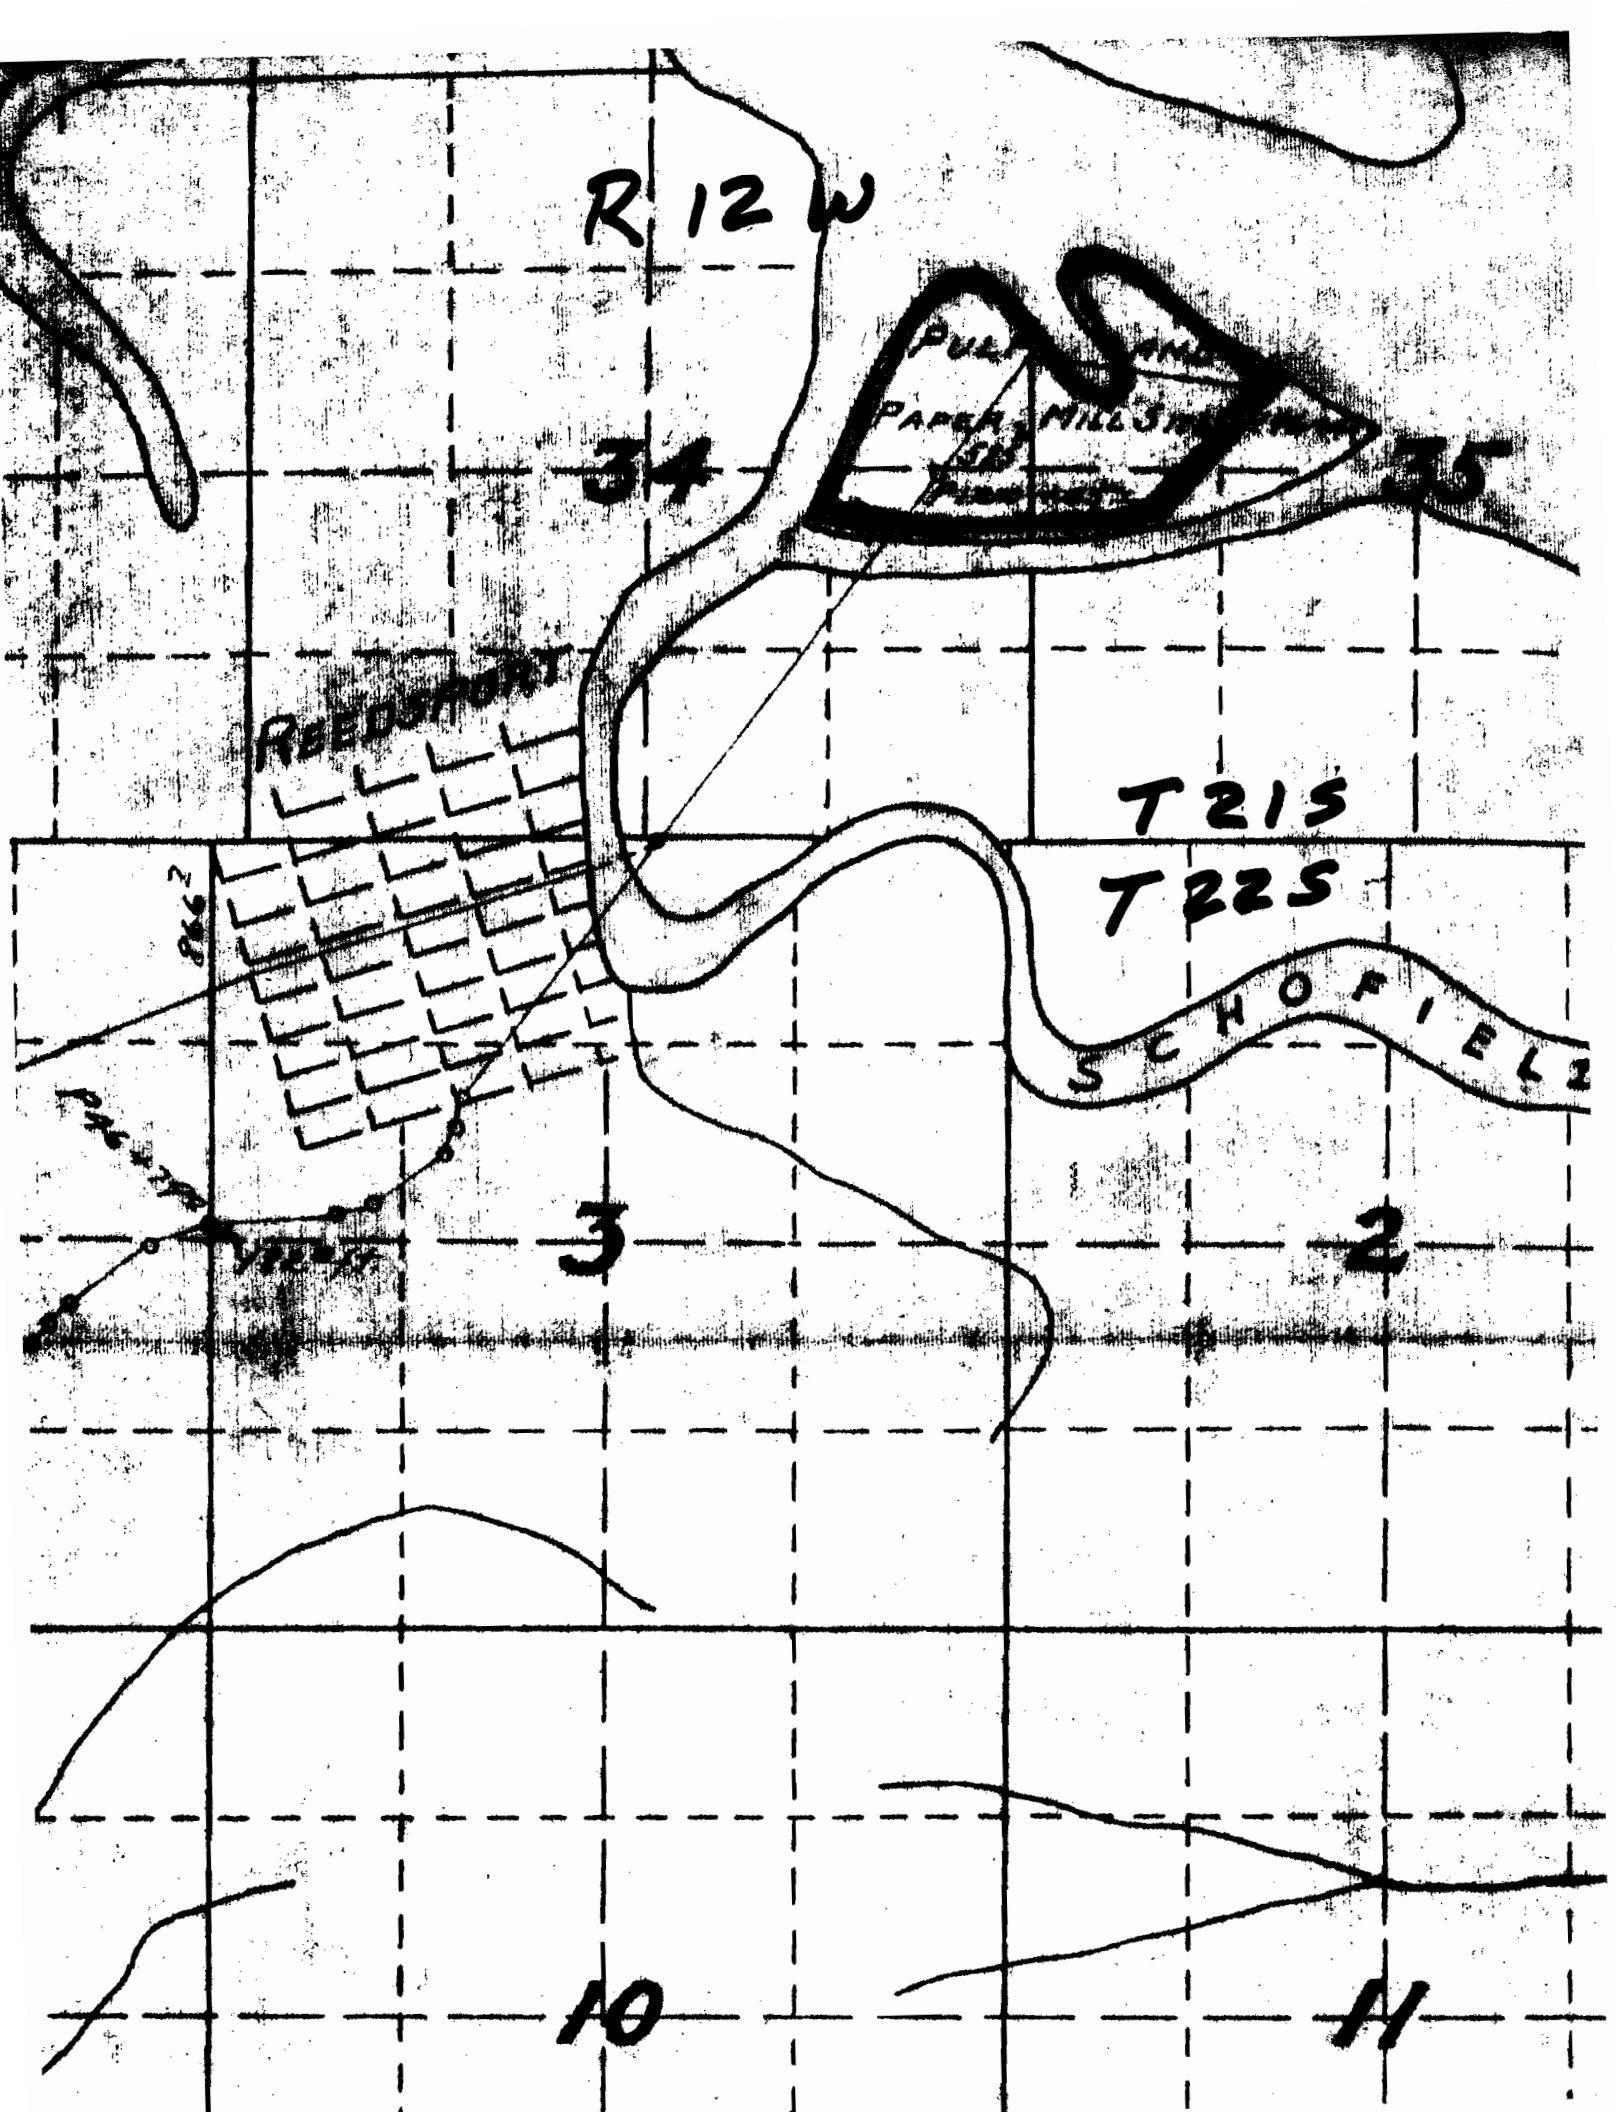

CLEAR LAKE RESERVOIR AND INTAKE PIPE LINE DOUGLAS CO., OREGON

Scale of Feet

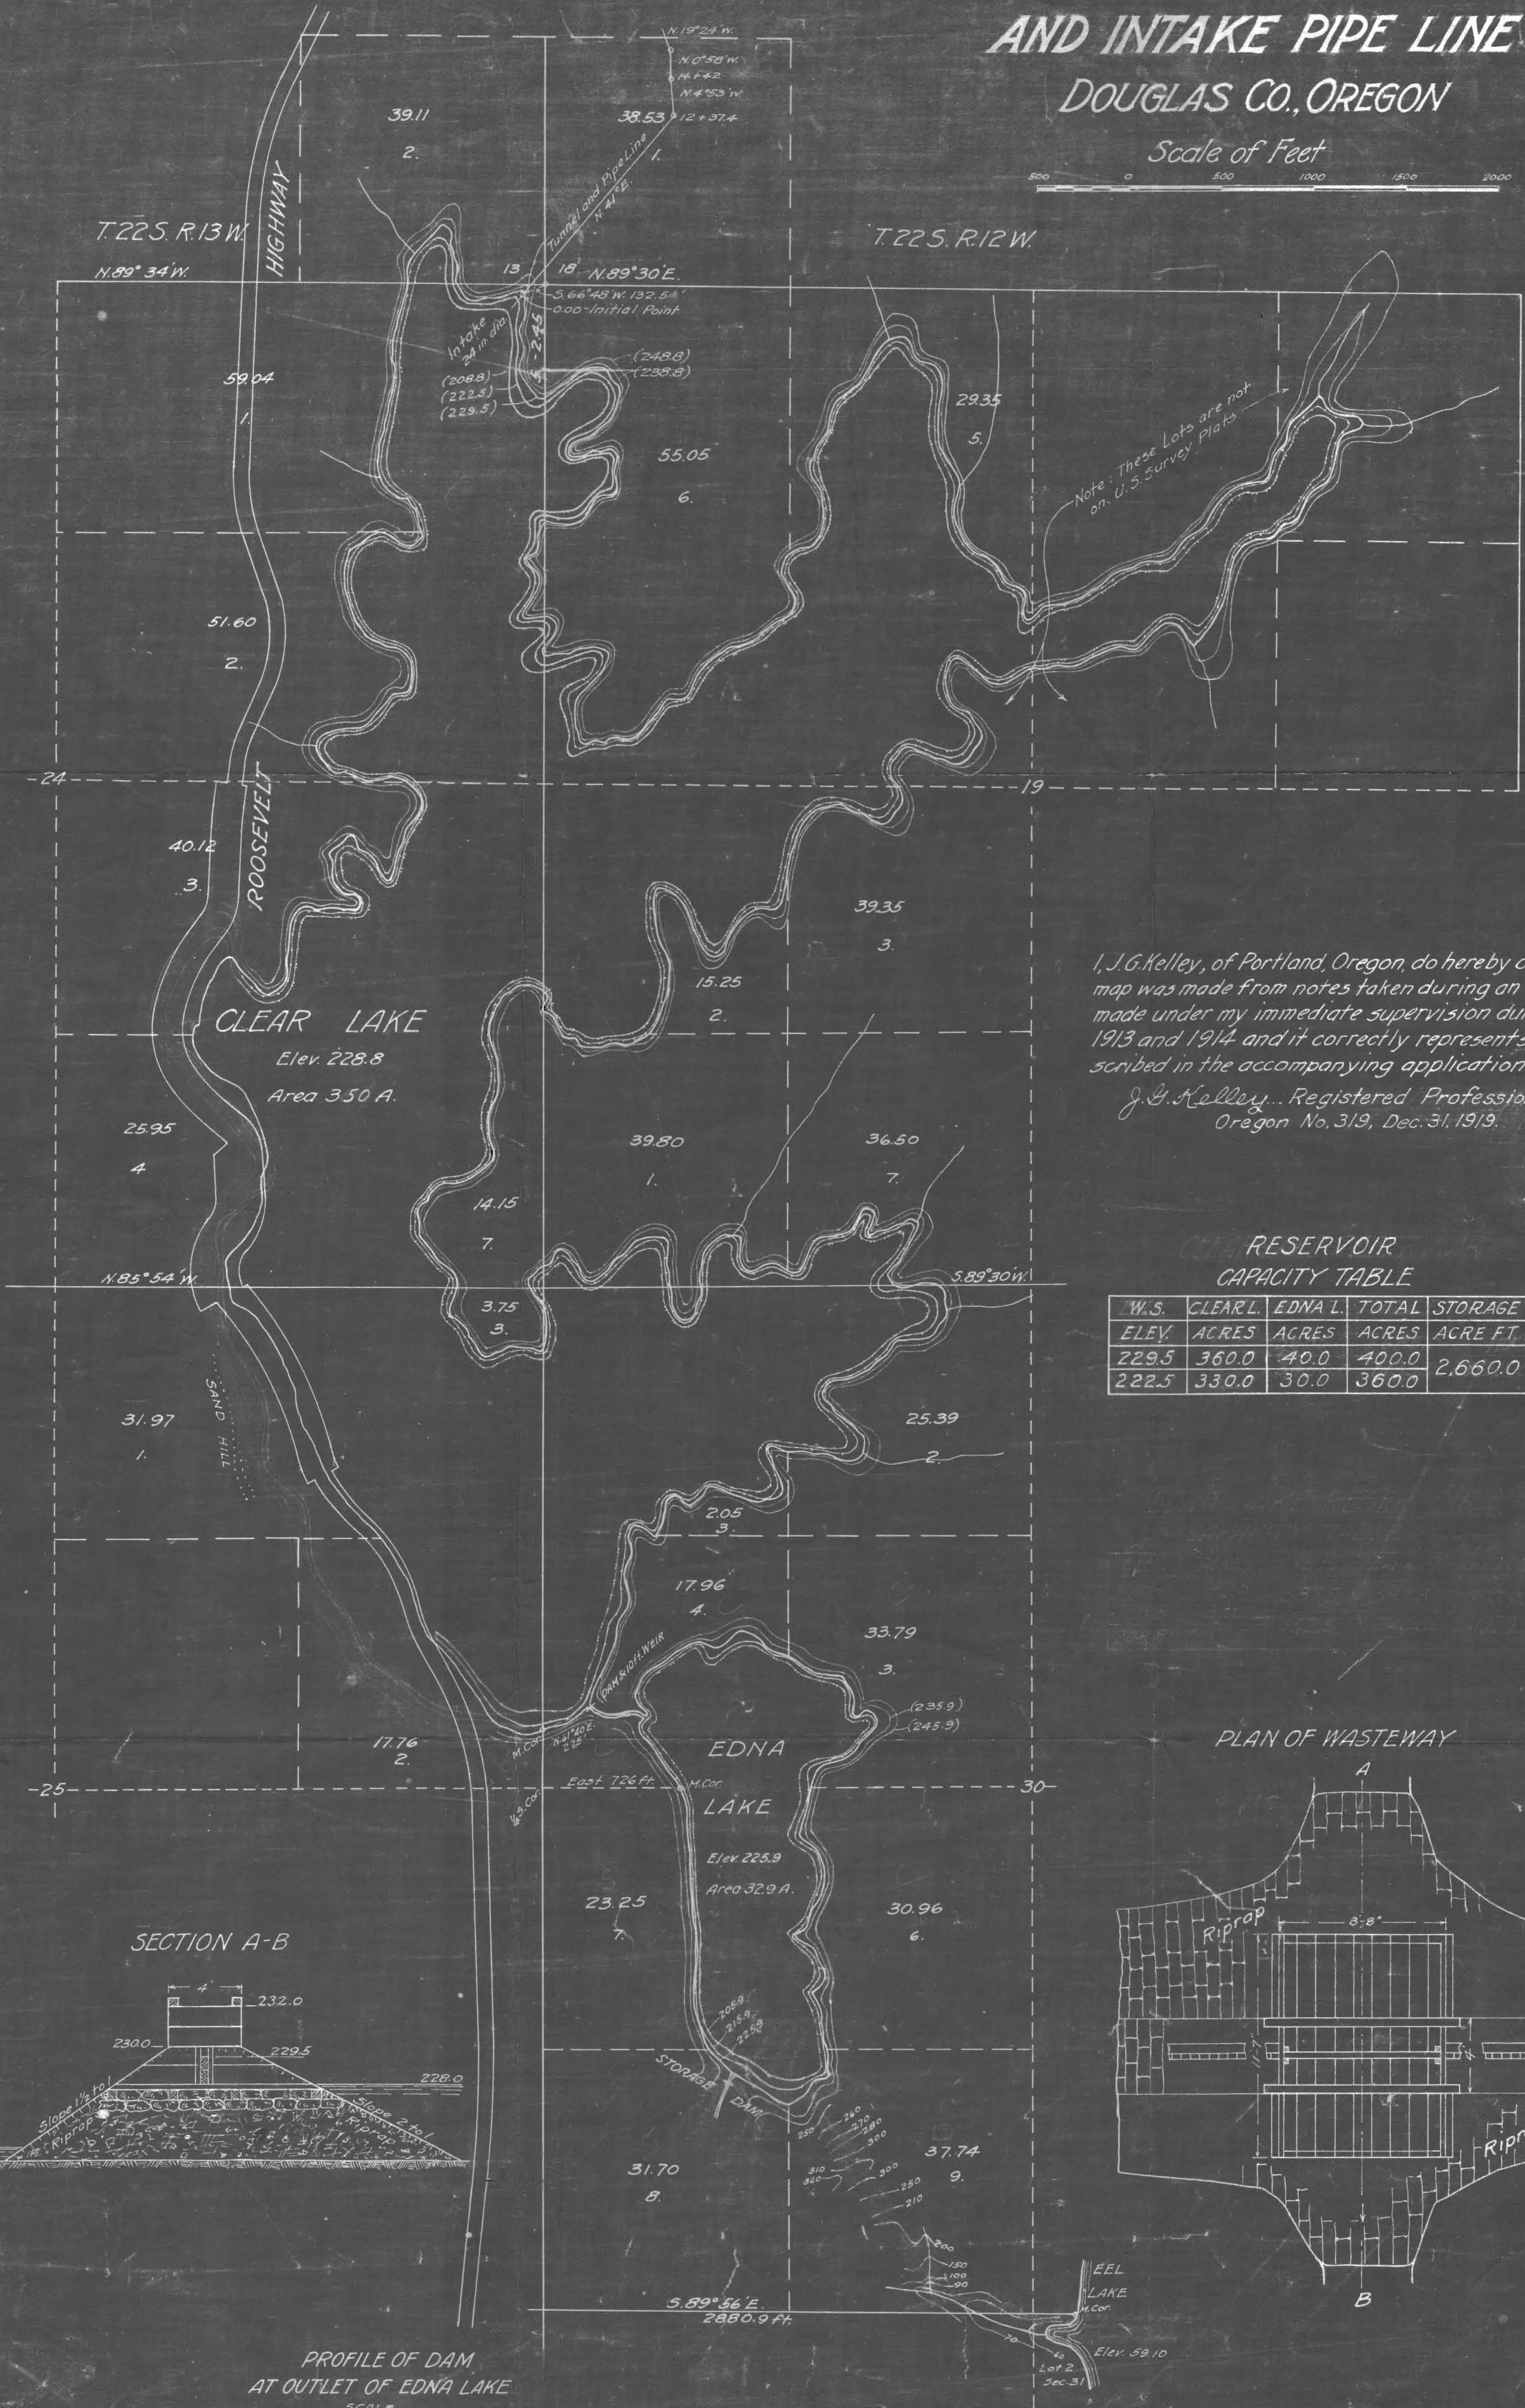


I, J.G. Kelley, of Portland, Oregon, do hereby certify that this map was made from notes taken during an actual survey made under my immediate supervision during the years 1913 and 1914 and it correctly represents the works described in the accompanying application.

J.G. Kelley, Registered Professional Engineer,
Oregon No. 319, Dec. 31, 1919.

RESERVOIR
CAPACITY TABLE

W.S. ELEV.	CLEAR L. ACRES	EDNA L. ACRES	TOTAL ACRES	STORAGE ACRE FT.
229.5	360.0	40.0	400.0	2,660.0
222.5	330.0	30.0	360.0	

SECTION A-B

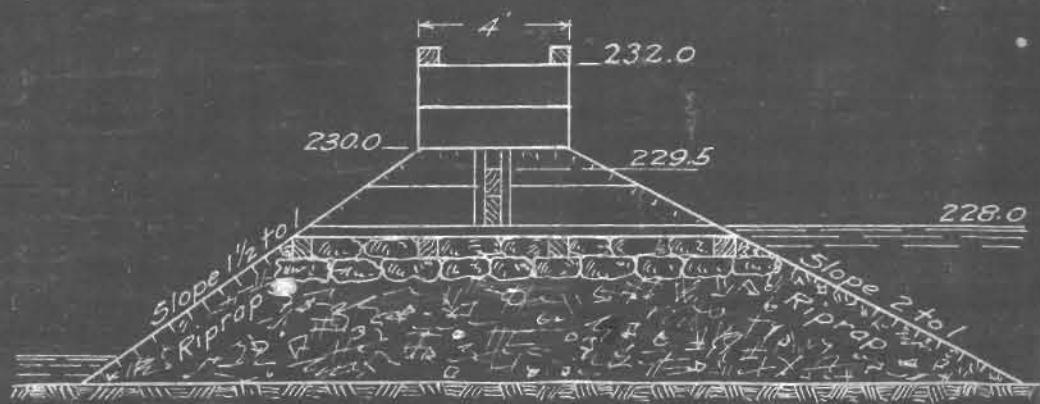

PROFILE OF DAM
AT OUTLET OF EDNA LAKE

SCALE 1" = 10'

PLAN OF WASTEWAY

