


SECTION

TOWNSHIP 14S, RANGE 15E, W. M.

North

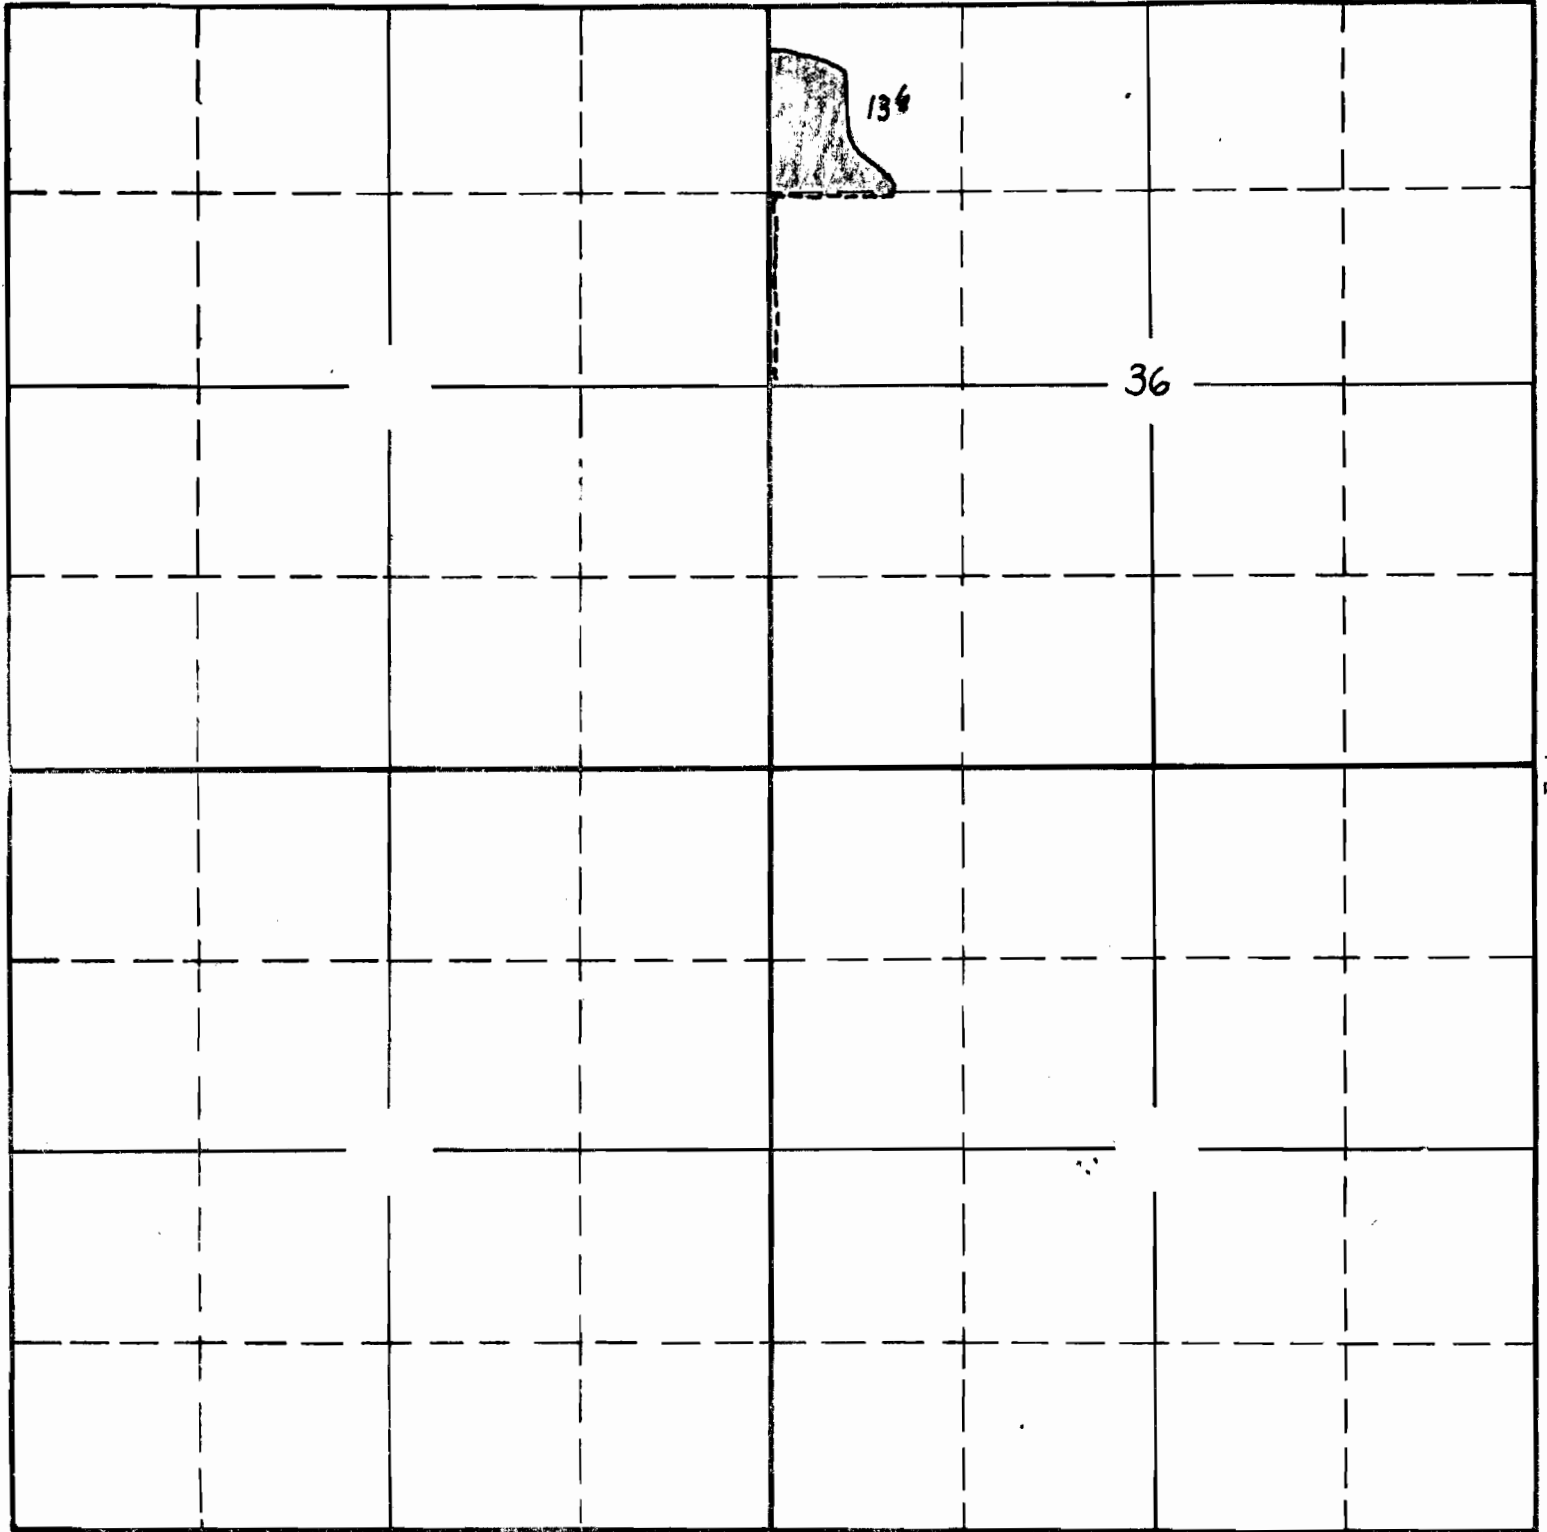

West


East

South

Surveyed by J. P. G.
May 10 1939

APPLICATION No. 15629
PERMIT No. 11494

Twp 14 S R 15 E

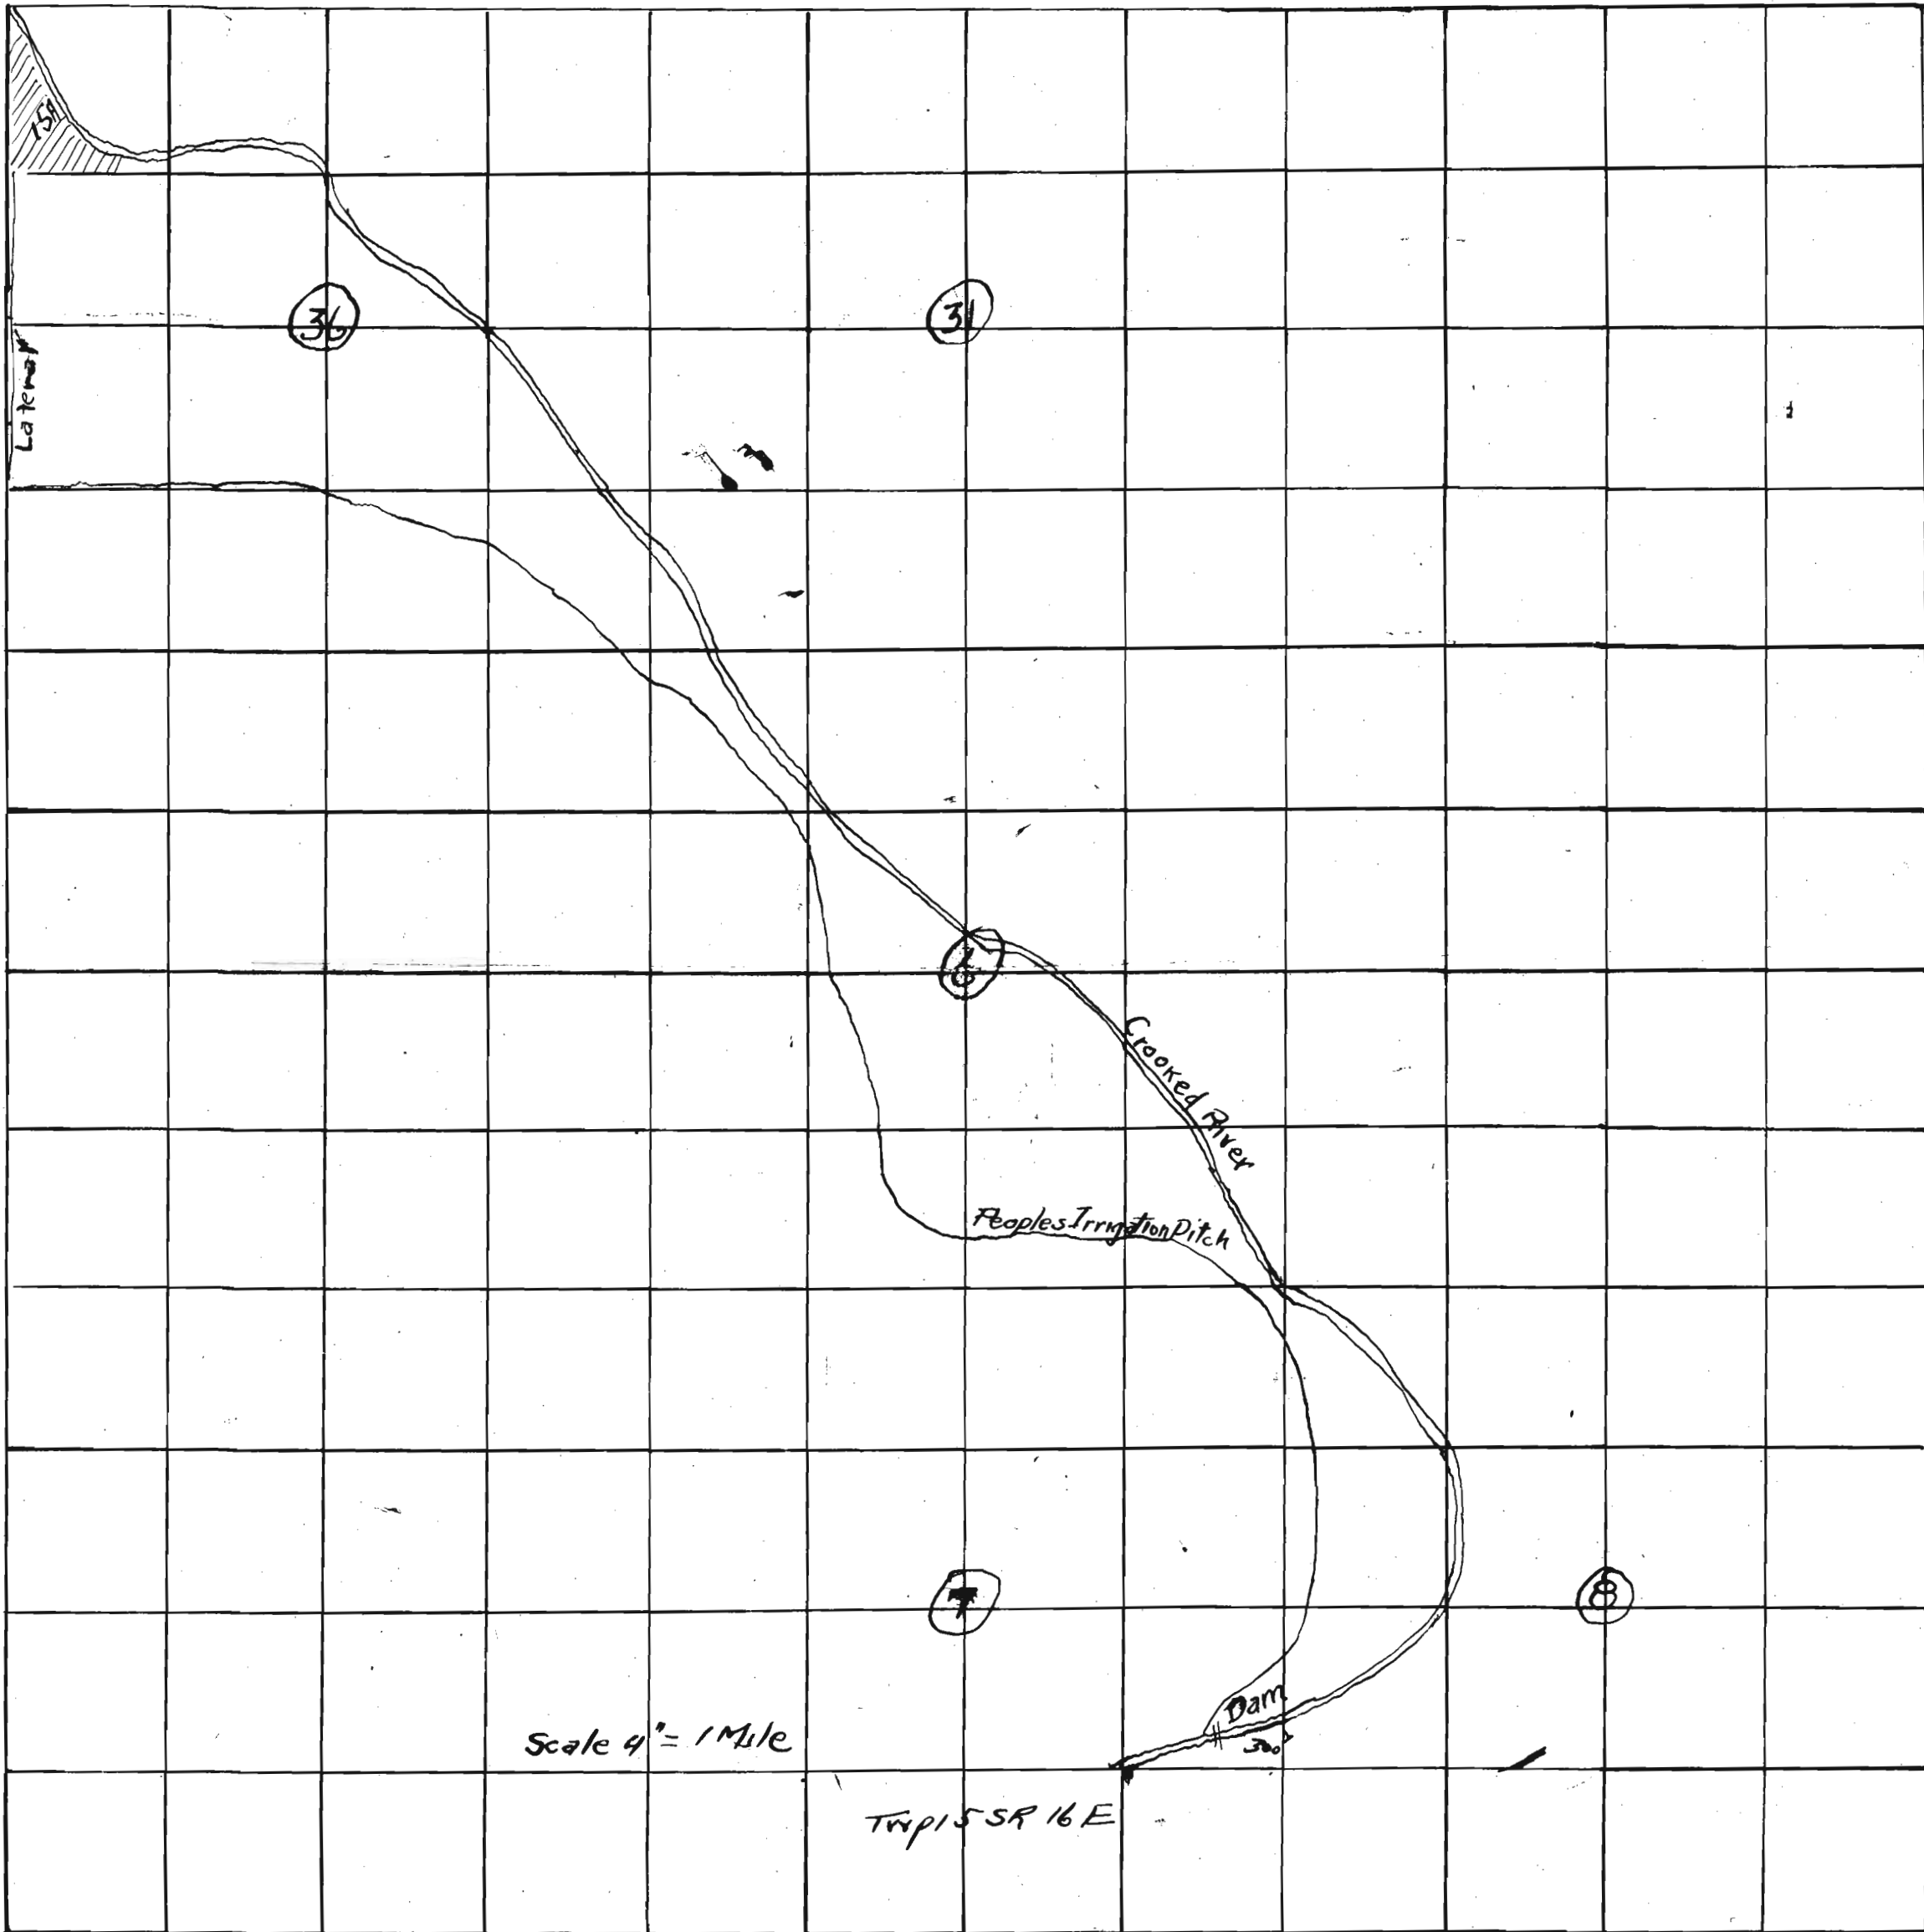

App. No. 15629

Per. No. 11494