

SECTION


Carl Davis

RECEIVED
NOV 13 19

TOWNSHIP 45, RANGE 2 E, W. M.

STATE ENGINEER
SALEM, OREGON

North

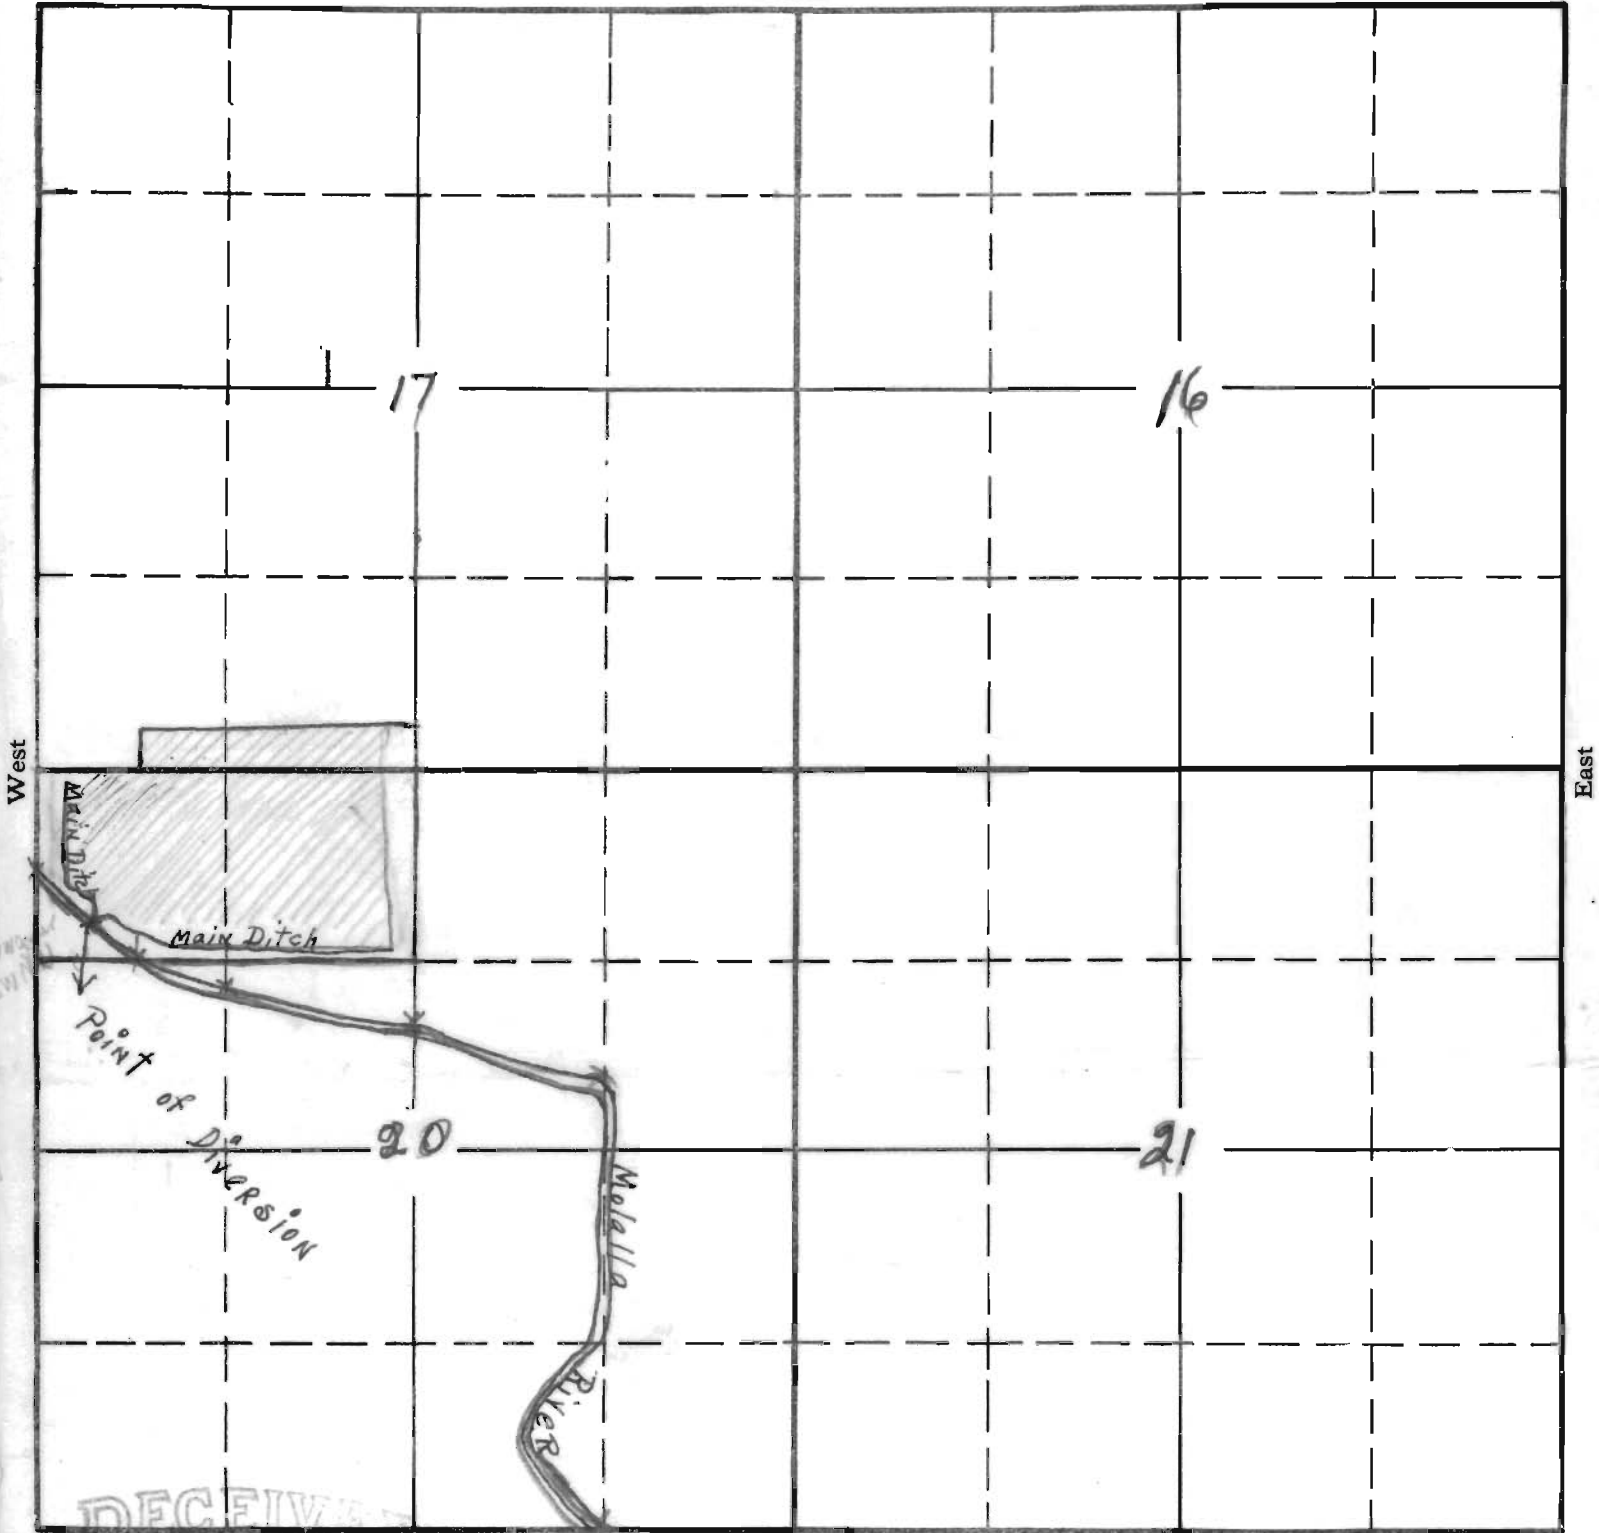

RECEIVED
NOV 24 1934


APPLICATION No. 15616
PERMIT No. 11503

STATE ENGINEER
SALEM, OREGON

SECTION

TOWNSHIP 45 , RANGE 2 E. , W. M.

North

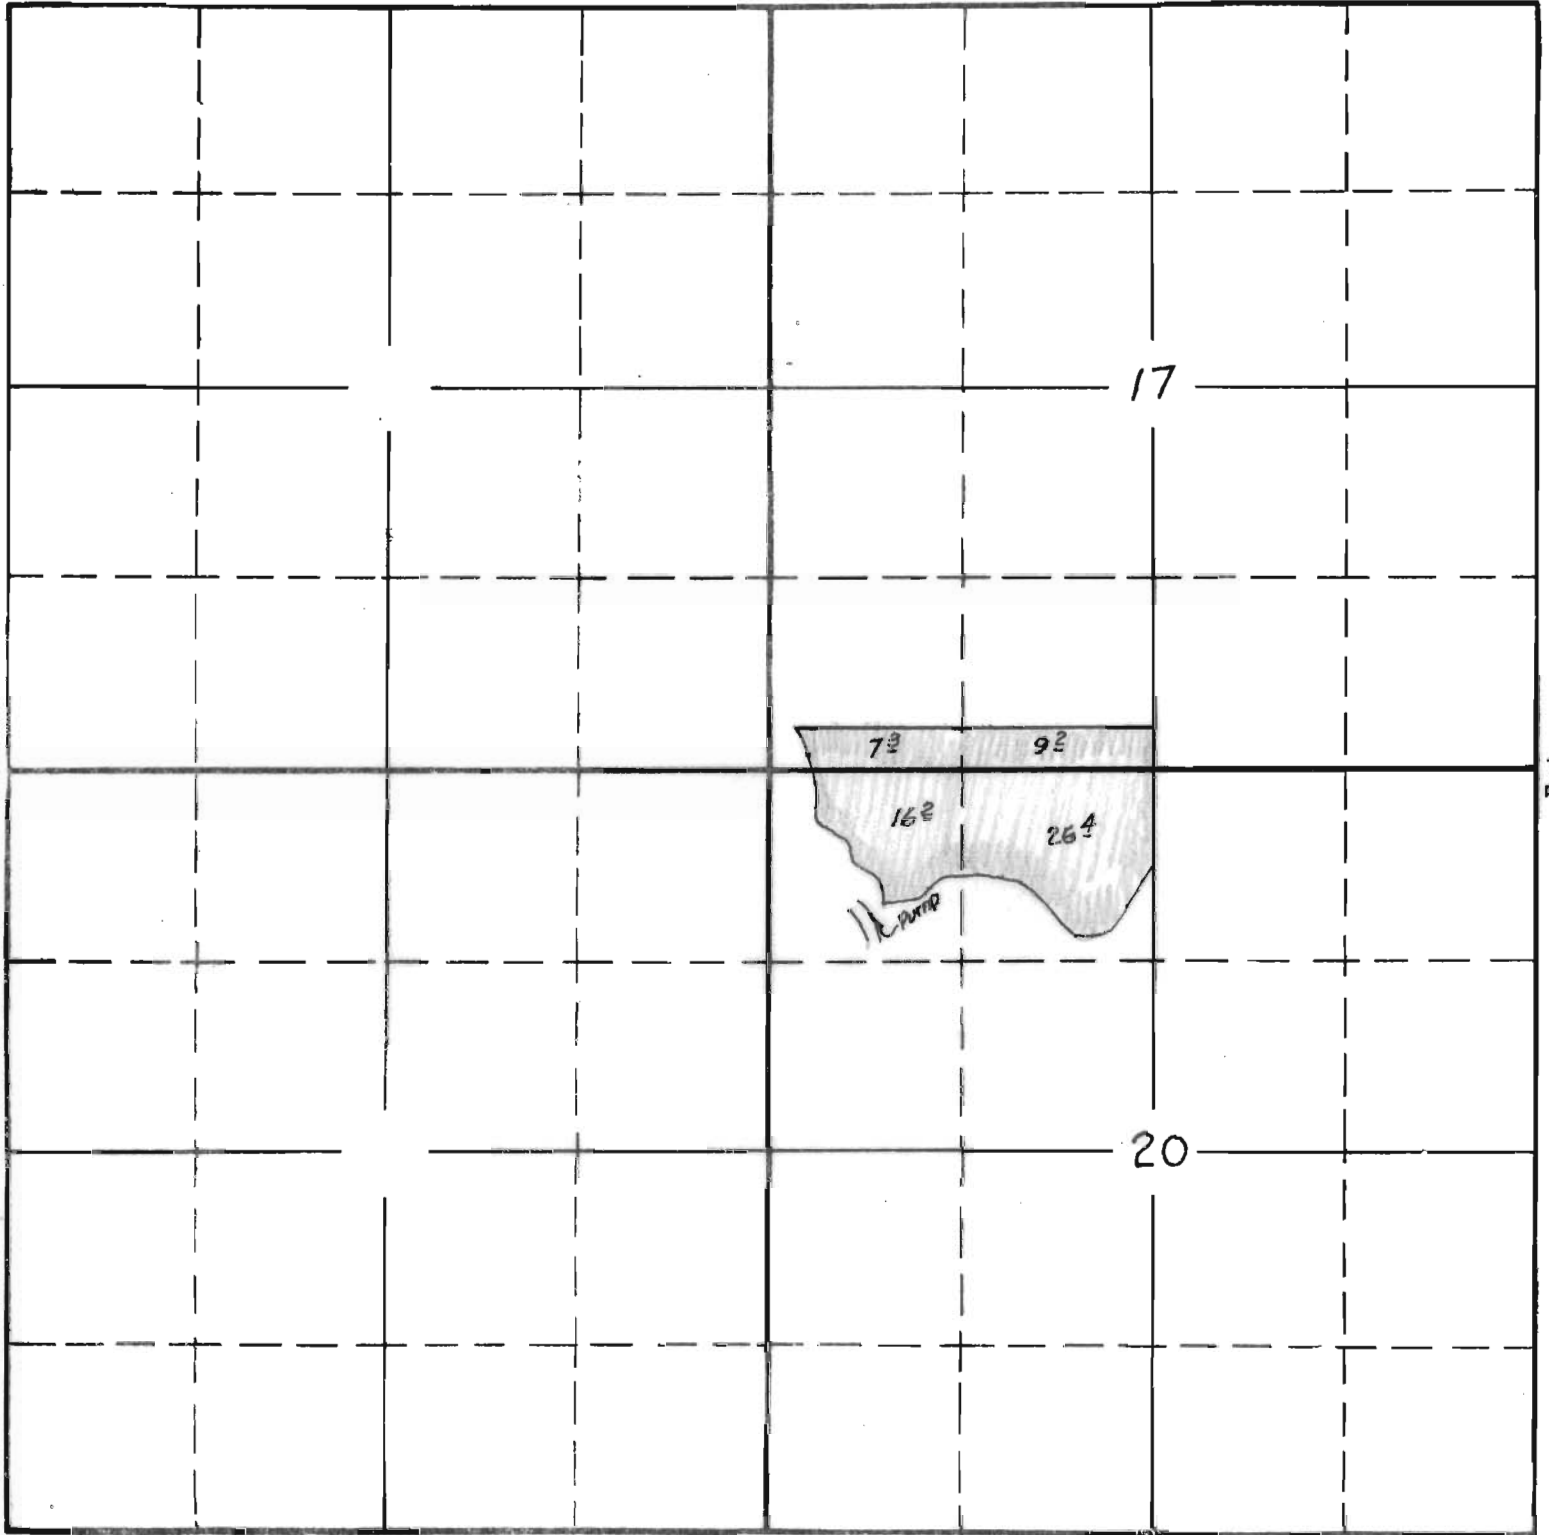

South

APPLICATION No. 15616
PERMIT No. 11503