


SECTION

TOWNSHIP 25, RANGE 1E, W. M.

North

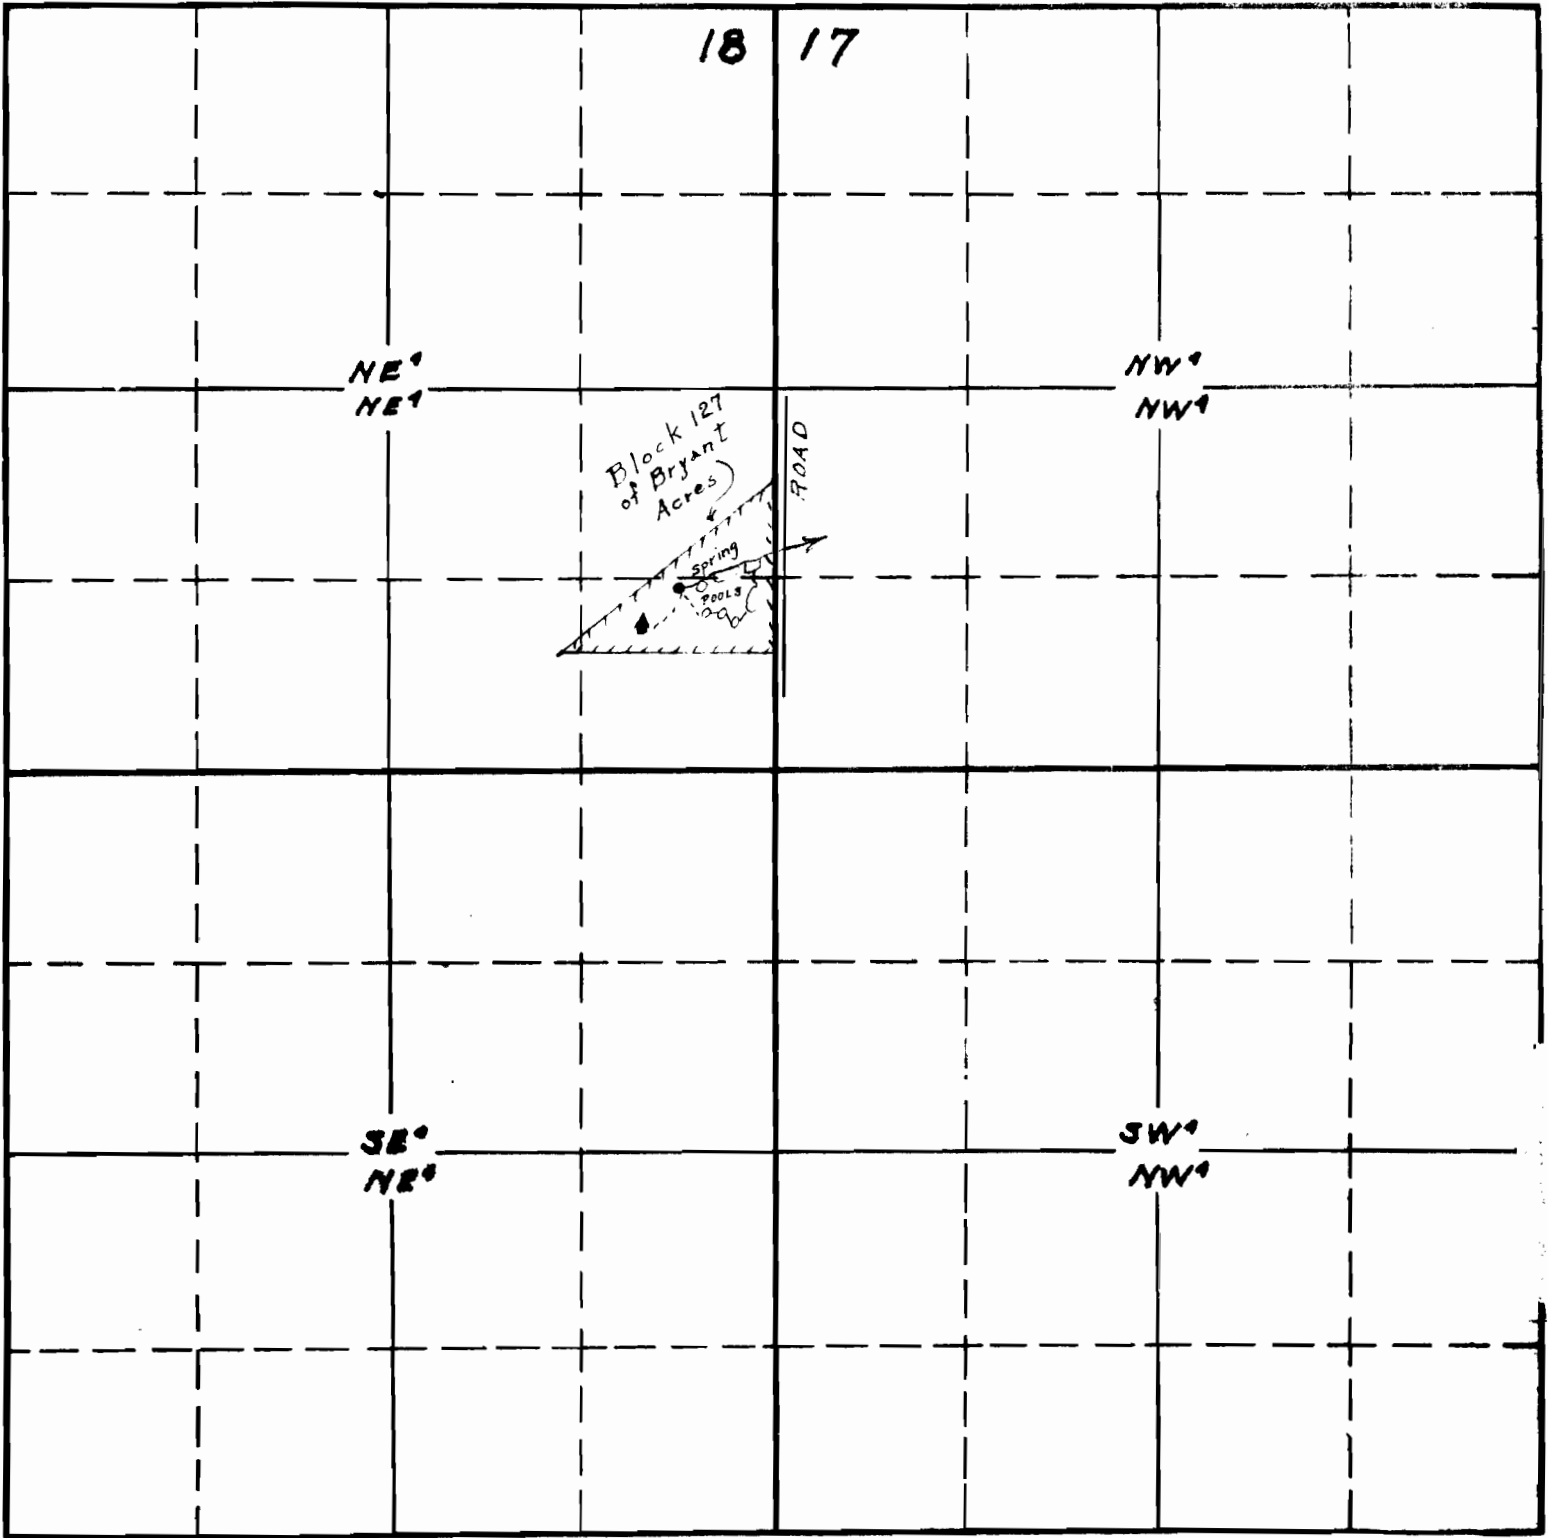

West

East


South

2-76-15-20
APPLICATION No. 15789
PERMIT No. 11669

SECTION

TOWNSHIP 25 , RANGE 1 E , W. M.

North

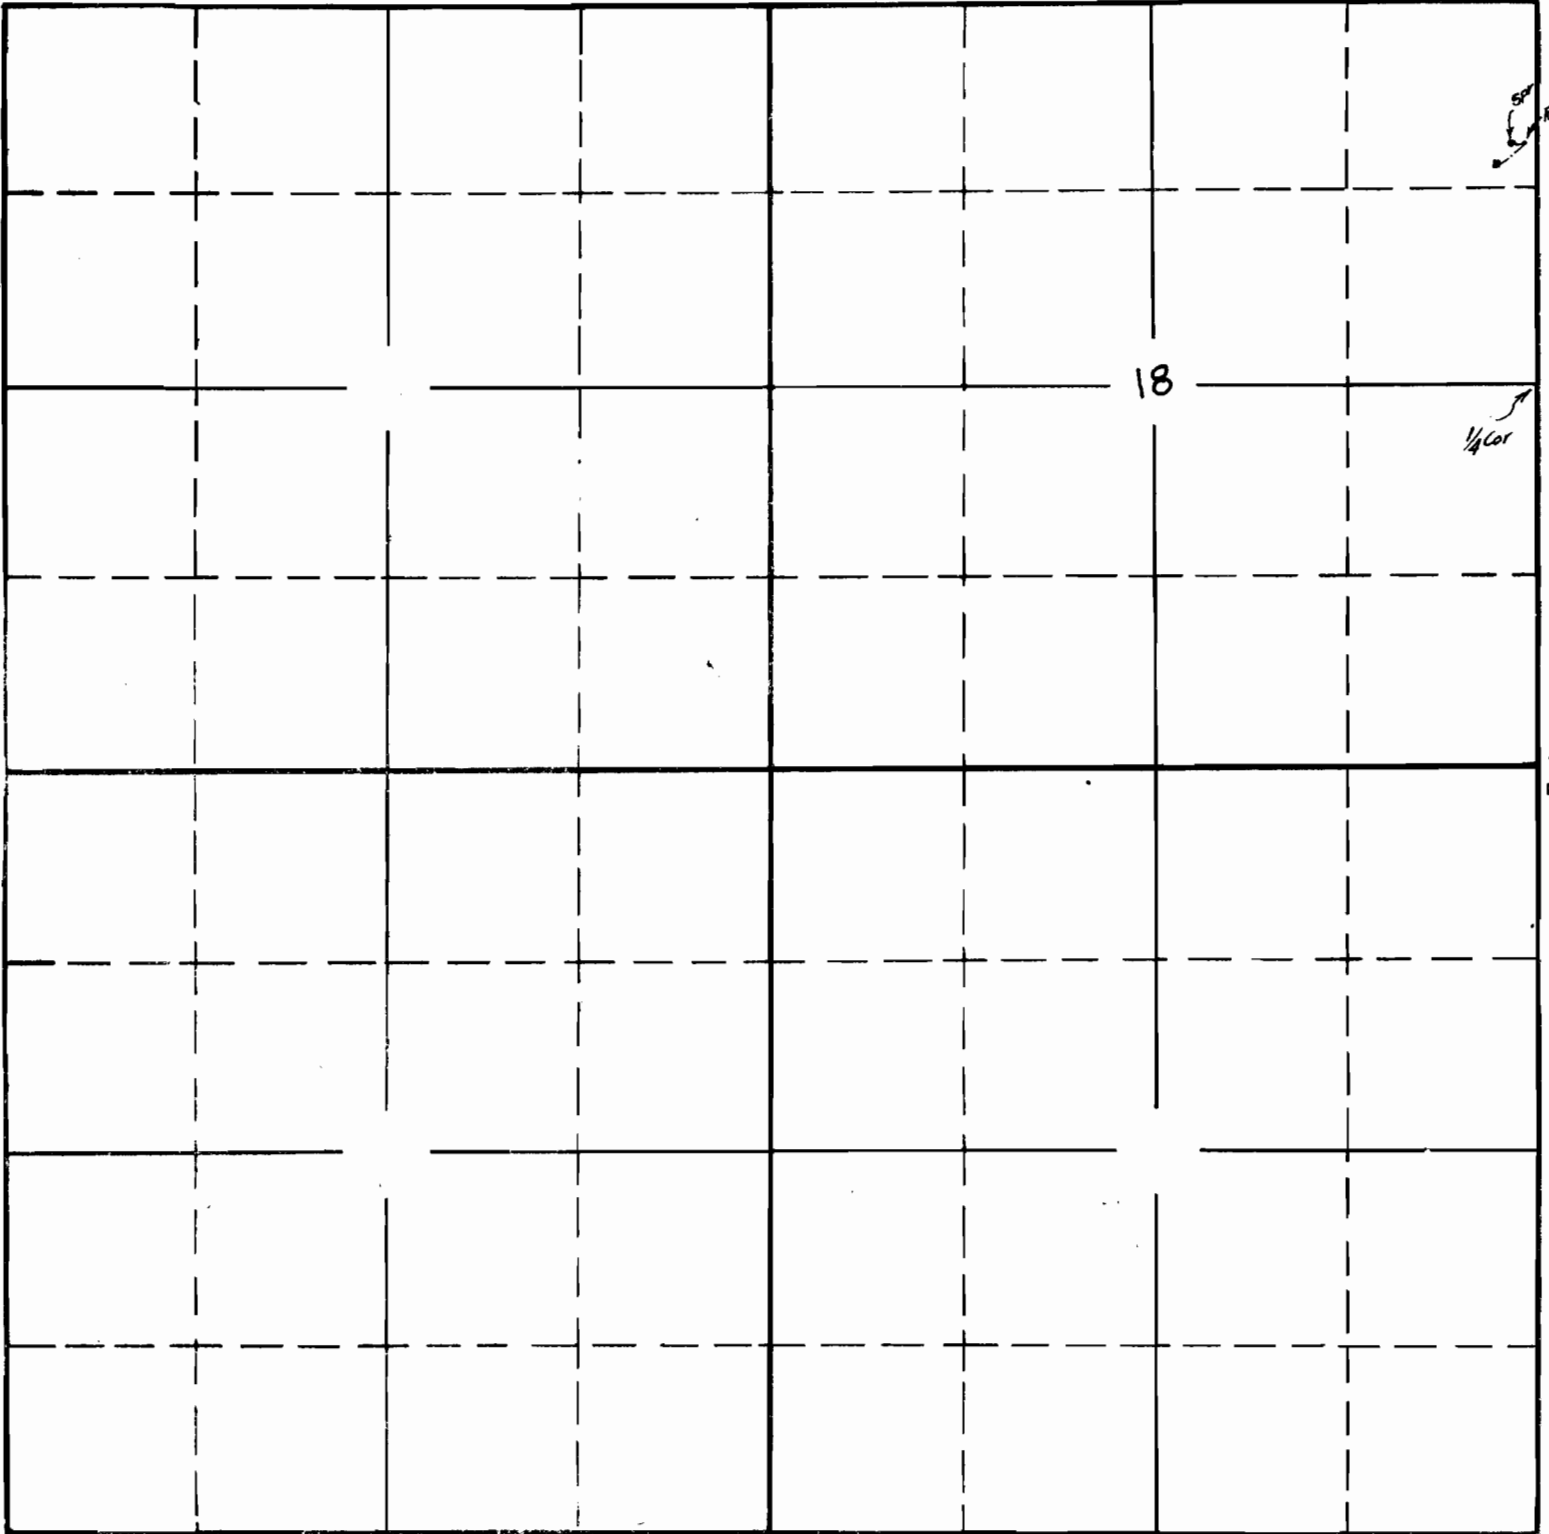

18

1/4 Cor

South

APPLICATION No. 15789
PERMIT No. 11669