


SECTION

TOWNSHIP 45, RANGE 3E, W. M.

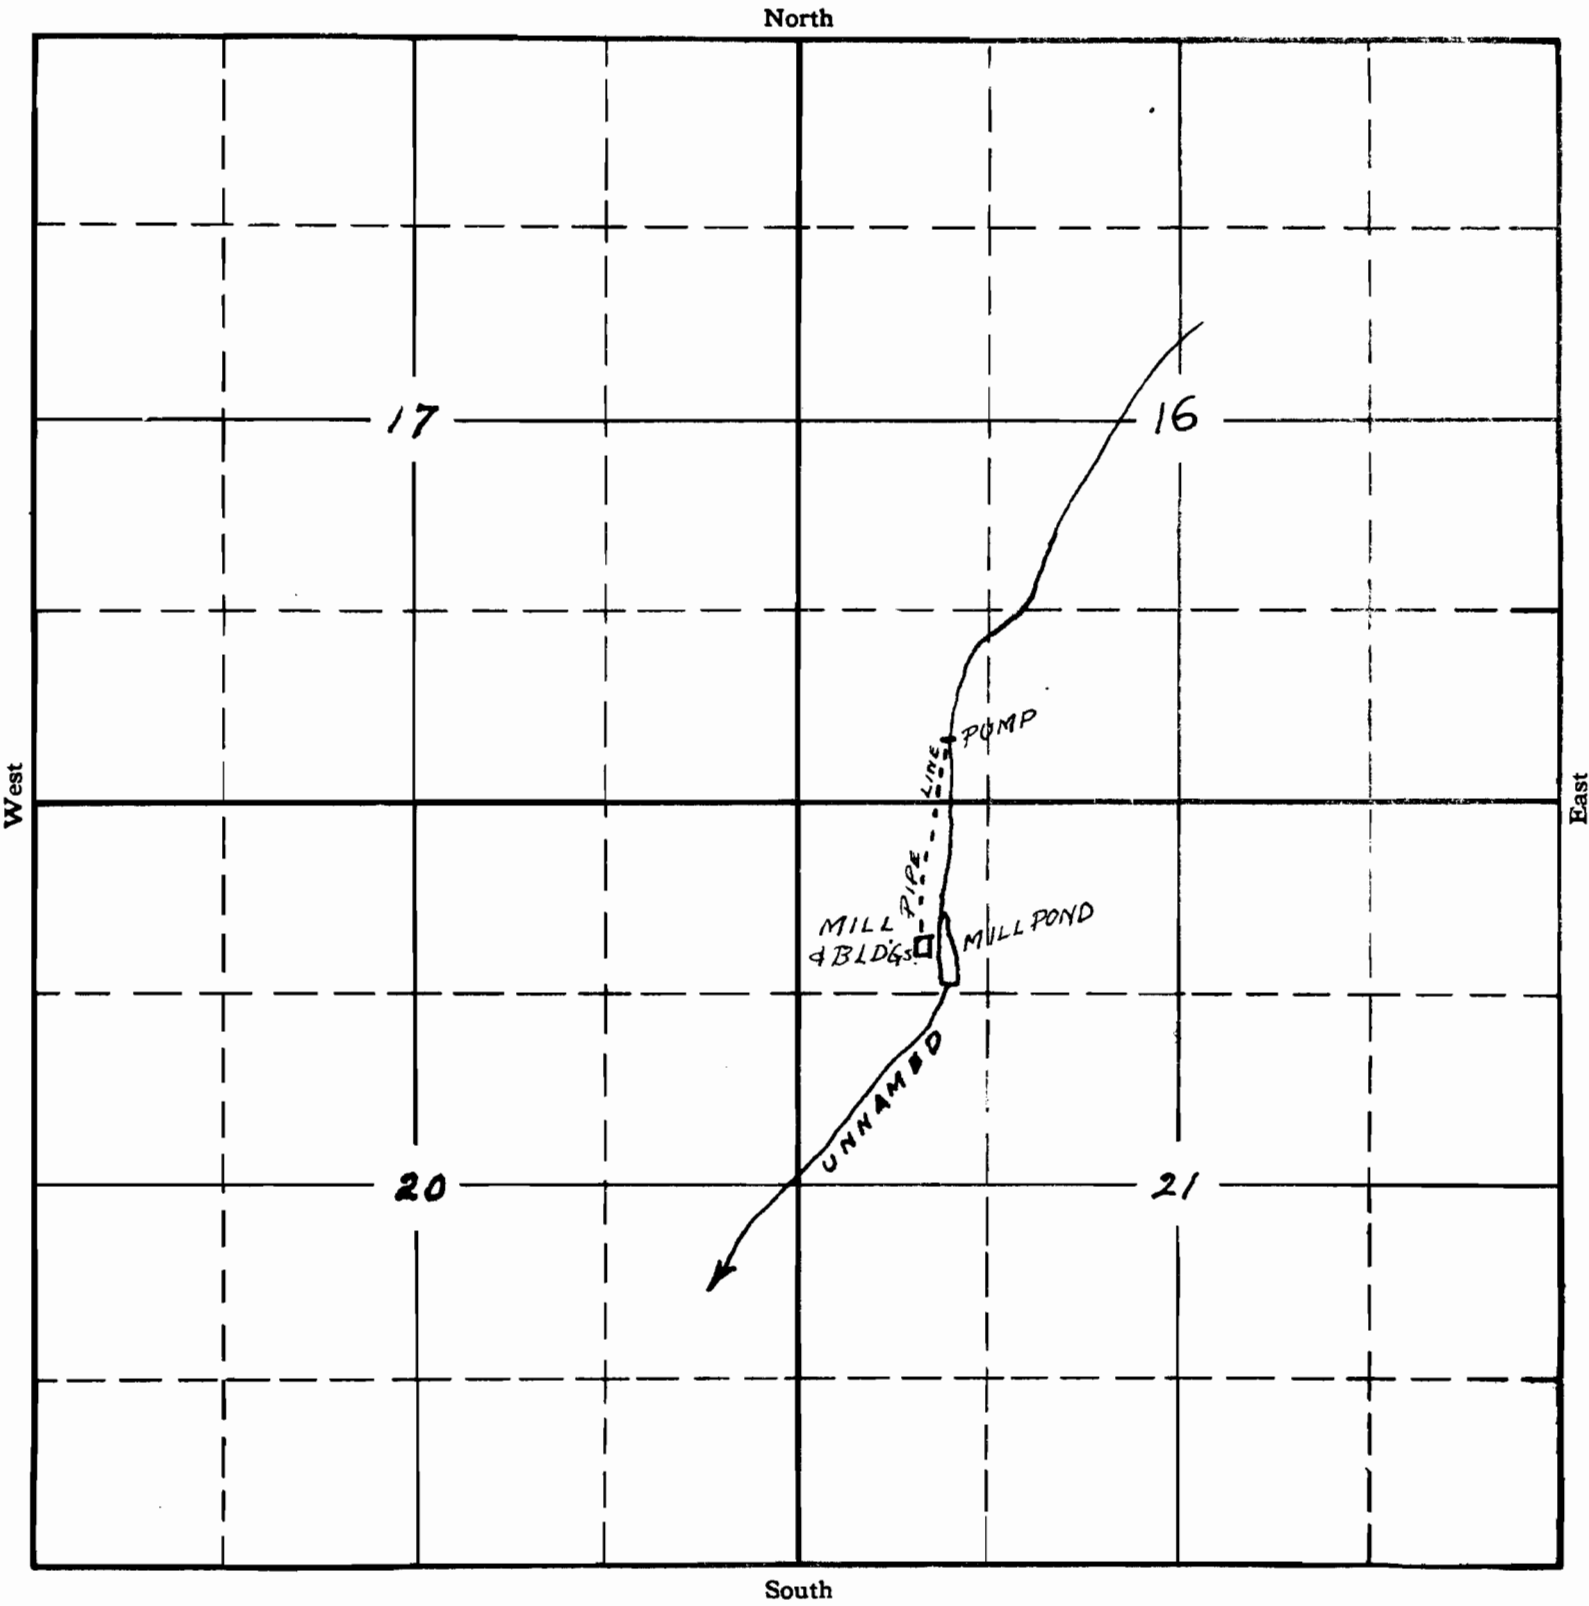


APPLICATION No. 15005
PERMIT No. 11731

SECTION

TOWNSHIP 45, RANGE 3E, W. M.

North

RECEIVED
JUL 22 1935
STATE ENGINEER
SALEM, OREGON

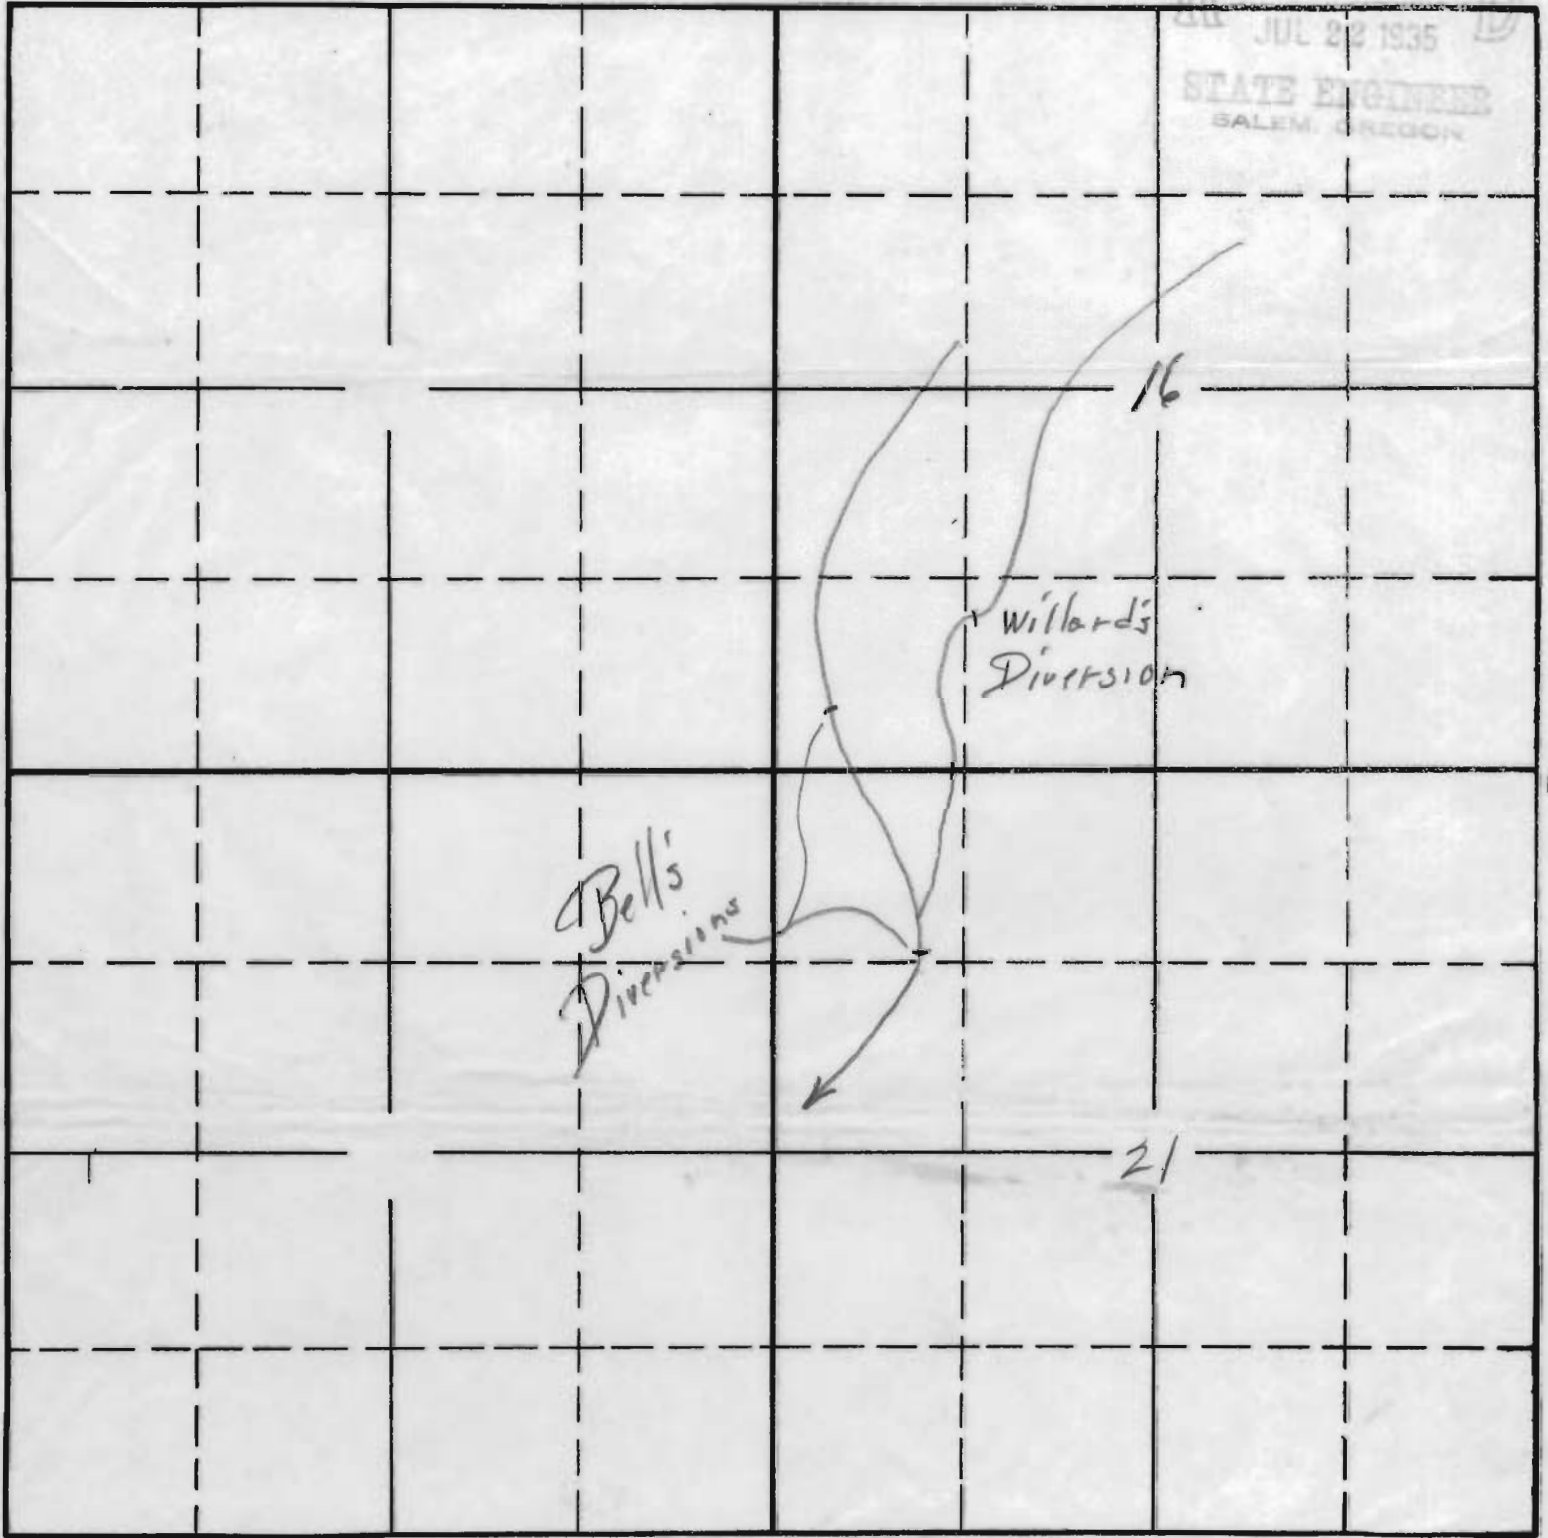

APPLICATION No. 15885

PERMIT No.