


SECTION

TOWNSHIP 1N, RANGE 4W, W. M.

North

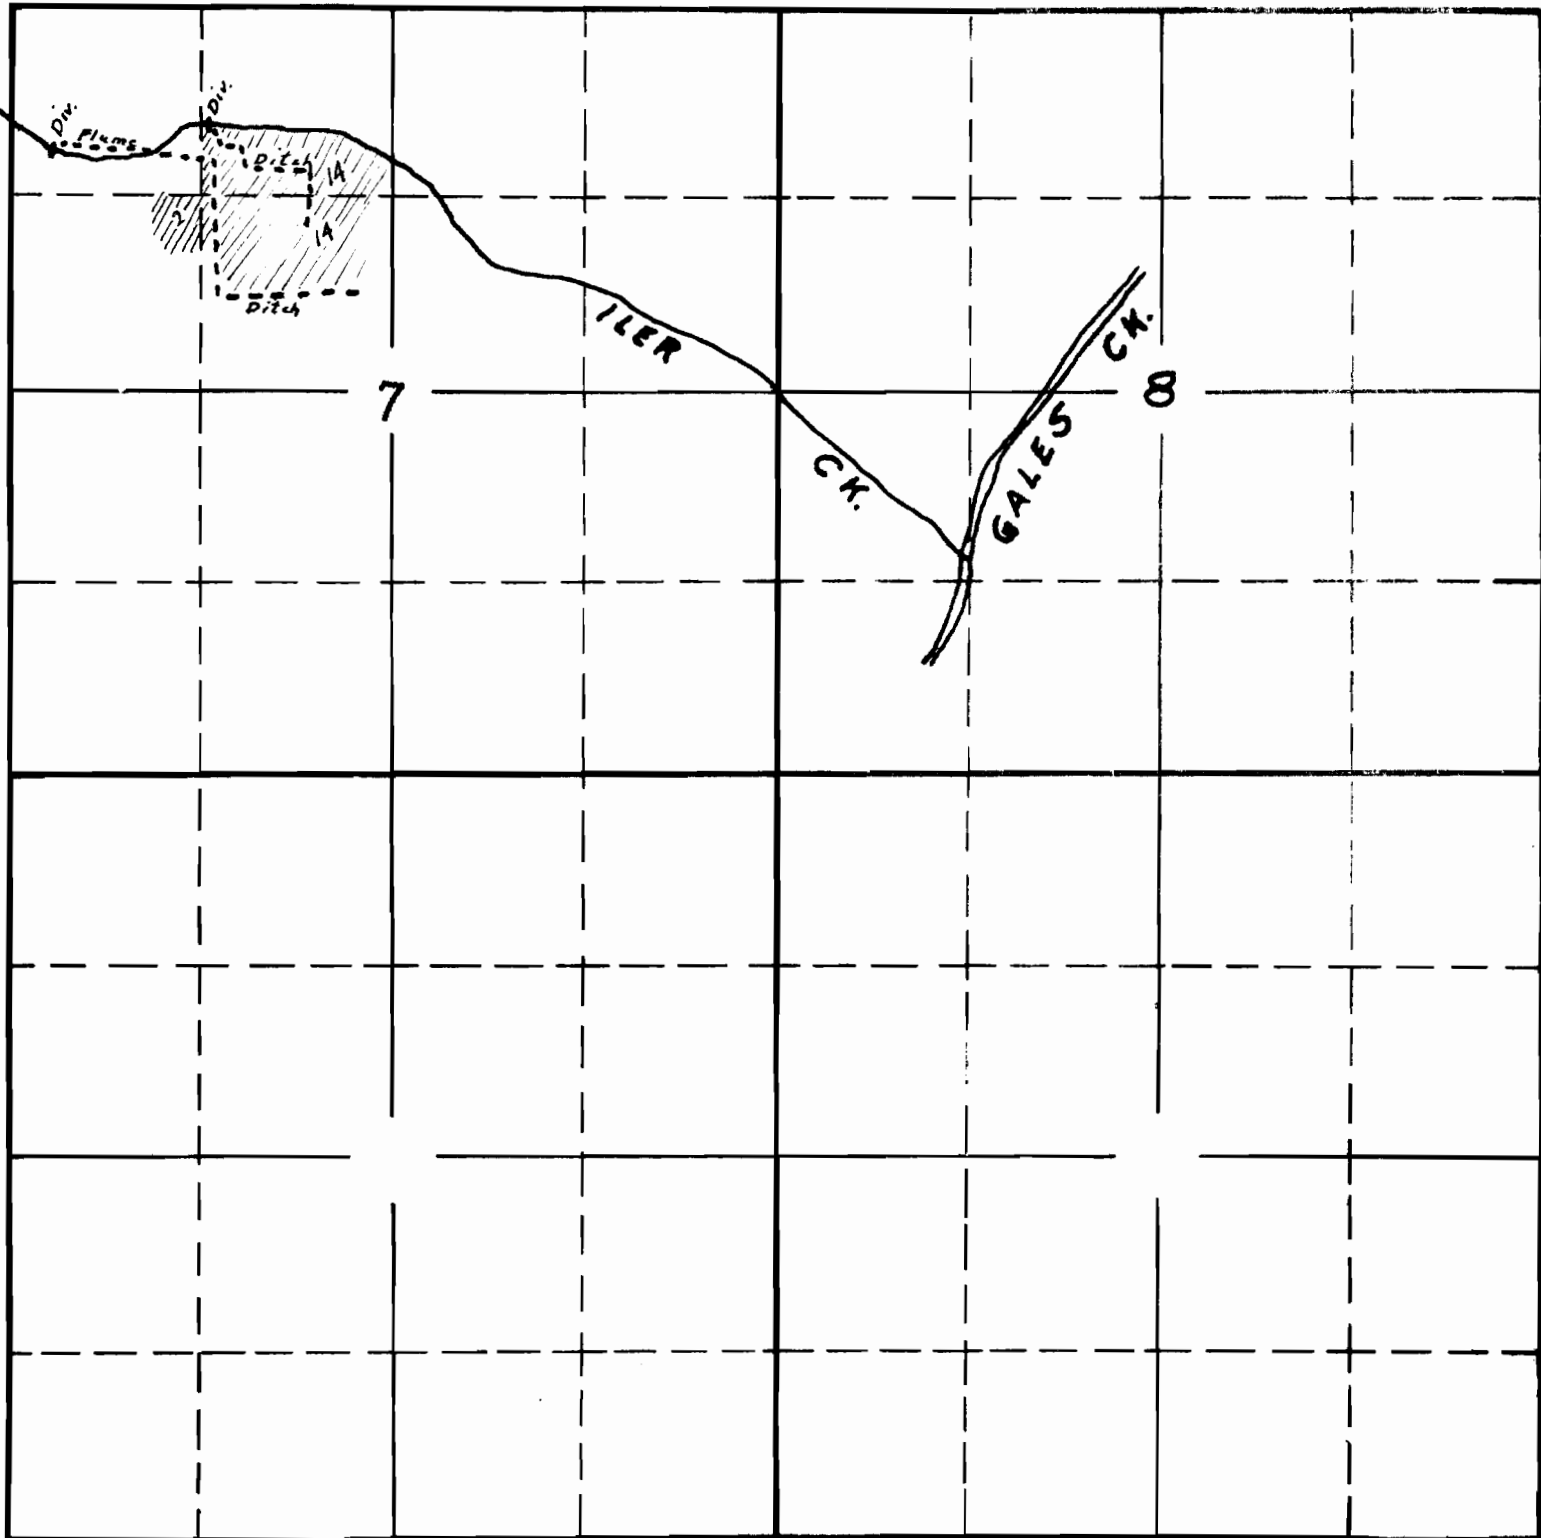


South

APPLICATION No. 15894
PERMIT No. 11736

SECTION

TOWNSHIP 1N , RANGE 4W. , W. M.

North

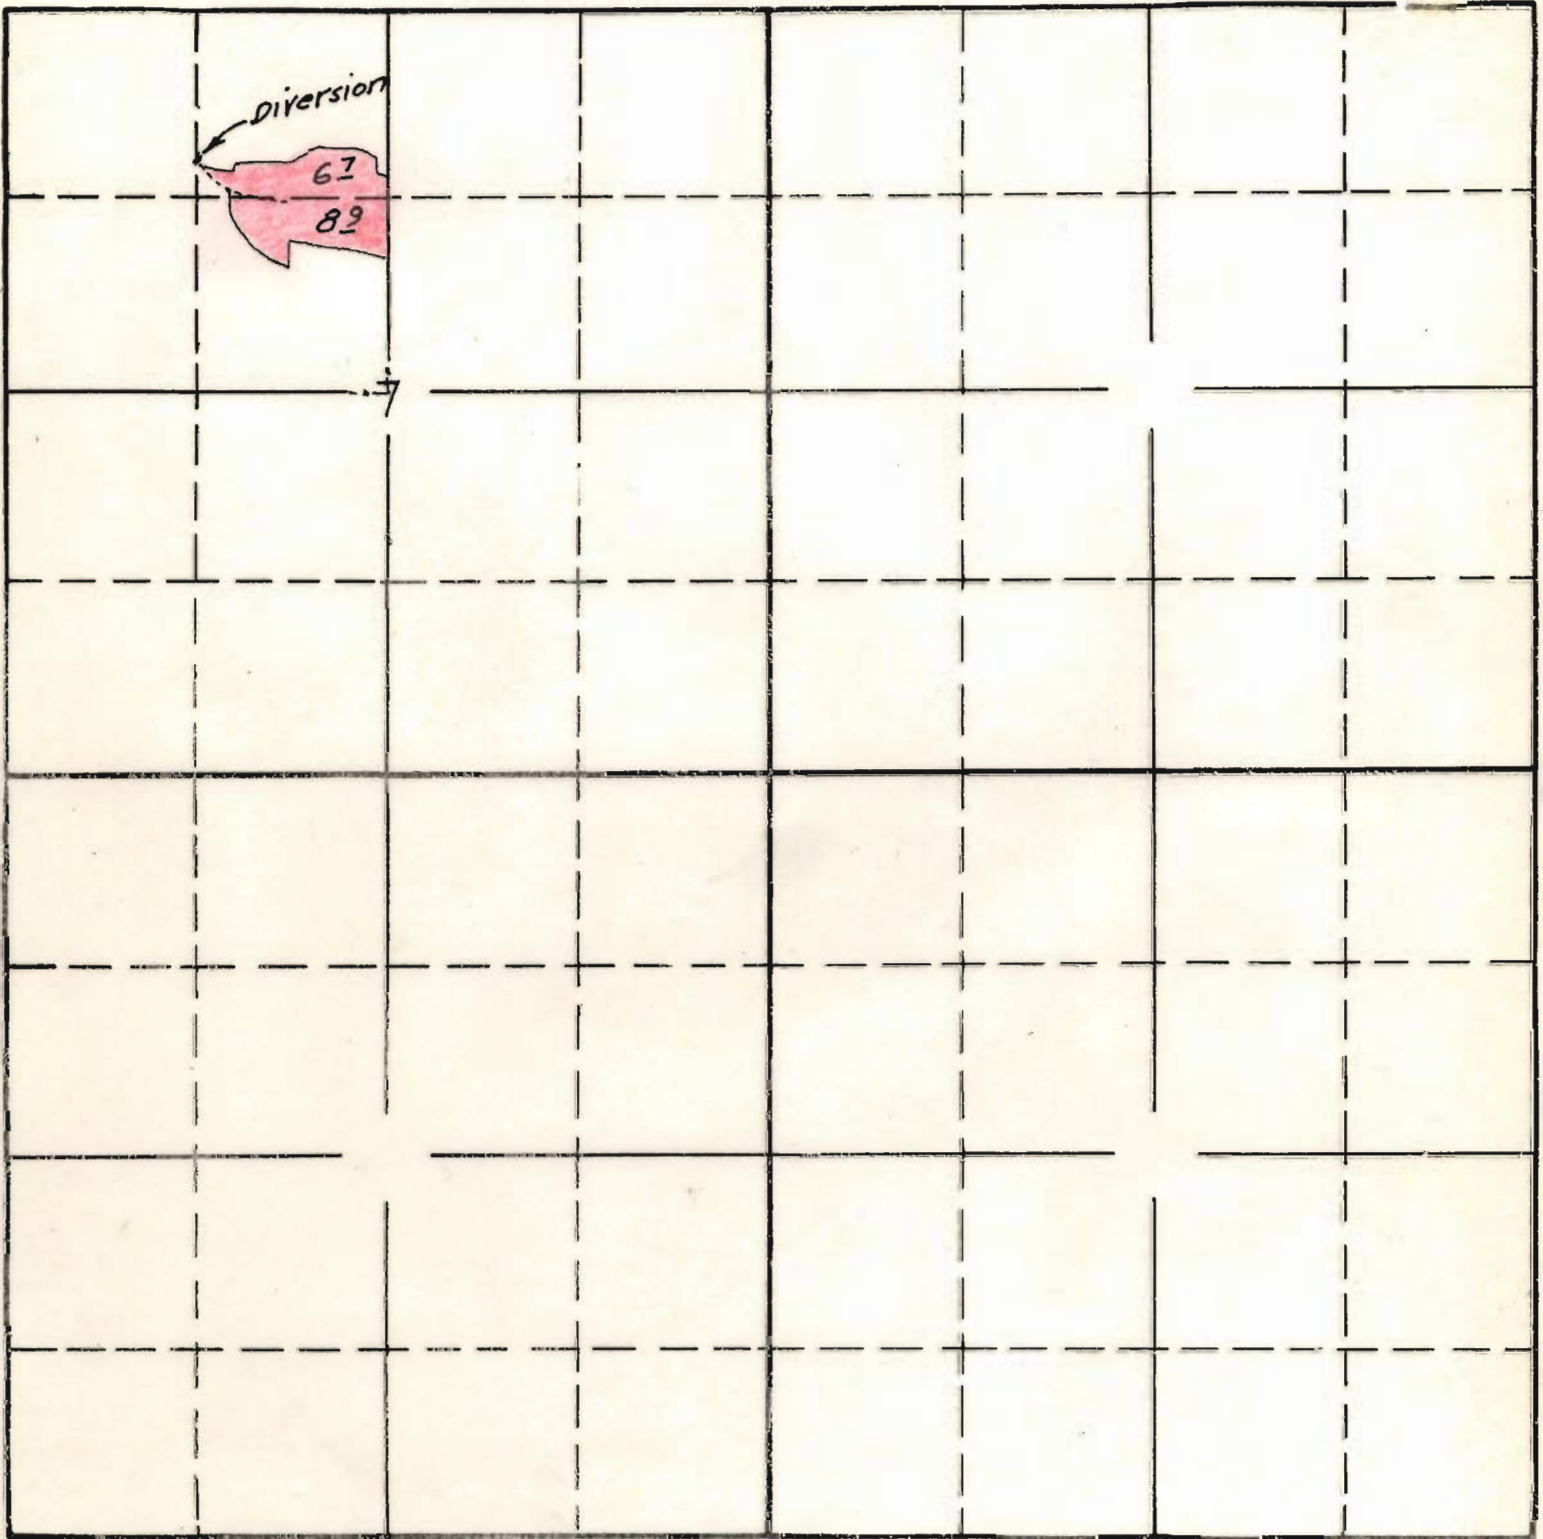

Surveyed Apr 25 1939
CMB

South

APPLICATION No. 15894
PERMIT No. 11736