

SECTION


19 & 24

TOWNSHIP 10 S, RANGE 3 & 4, W. M.

E 1/2 Sec. 24 T. 10 S. R. 4 W.

North

W 1/2 Sec. 19 T. 10 S. R. 3 W.

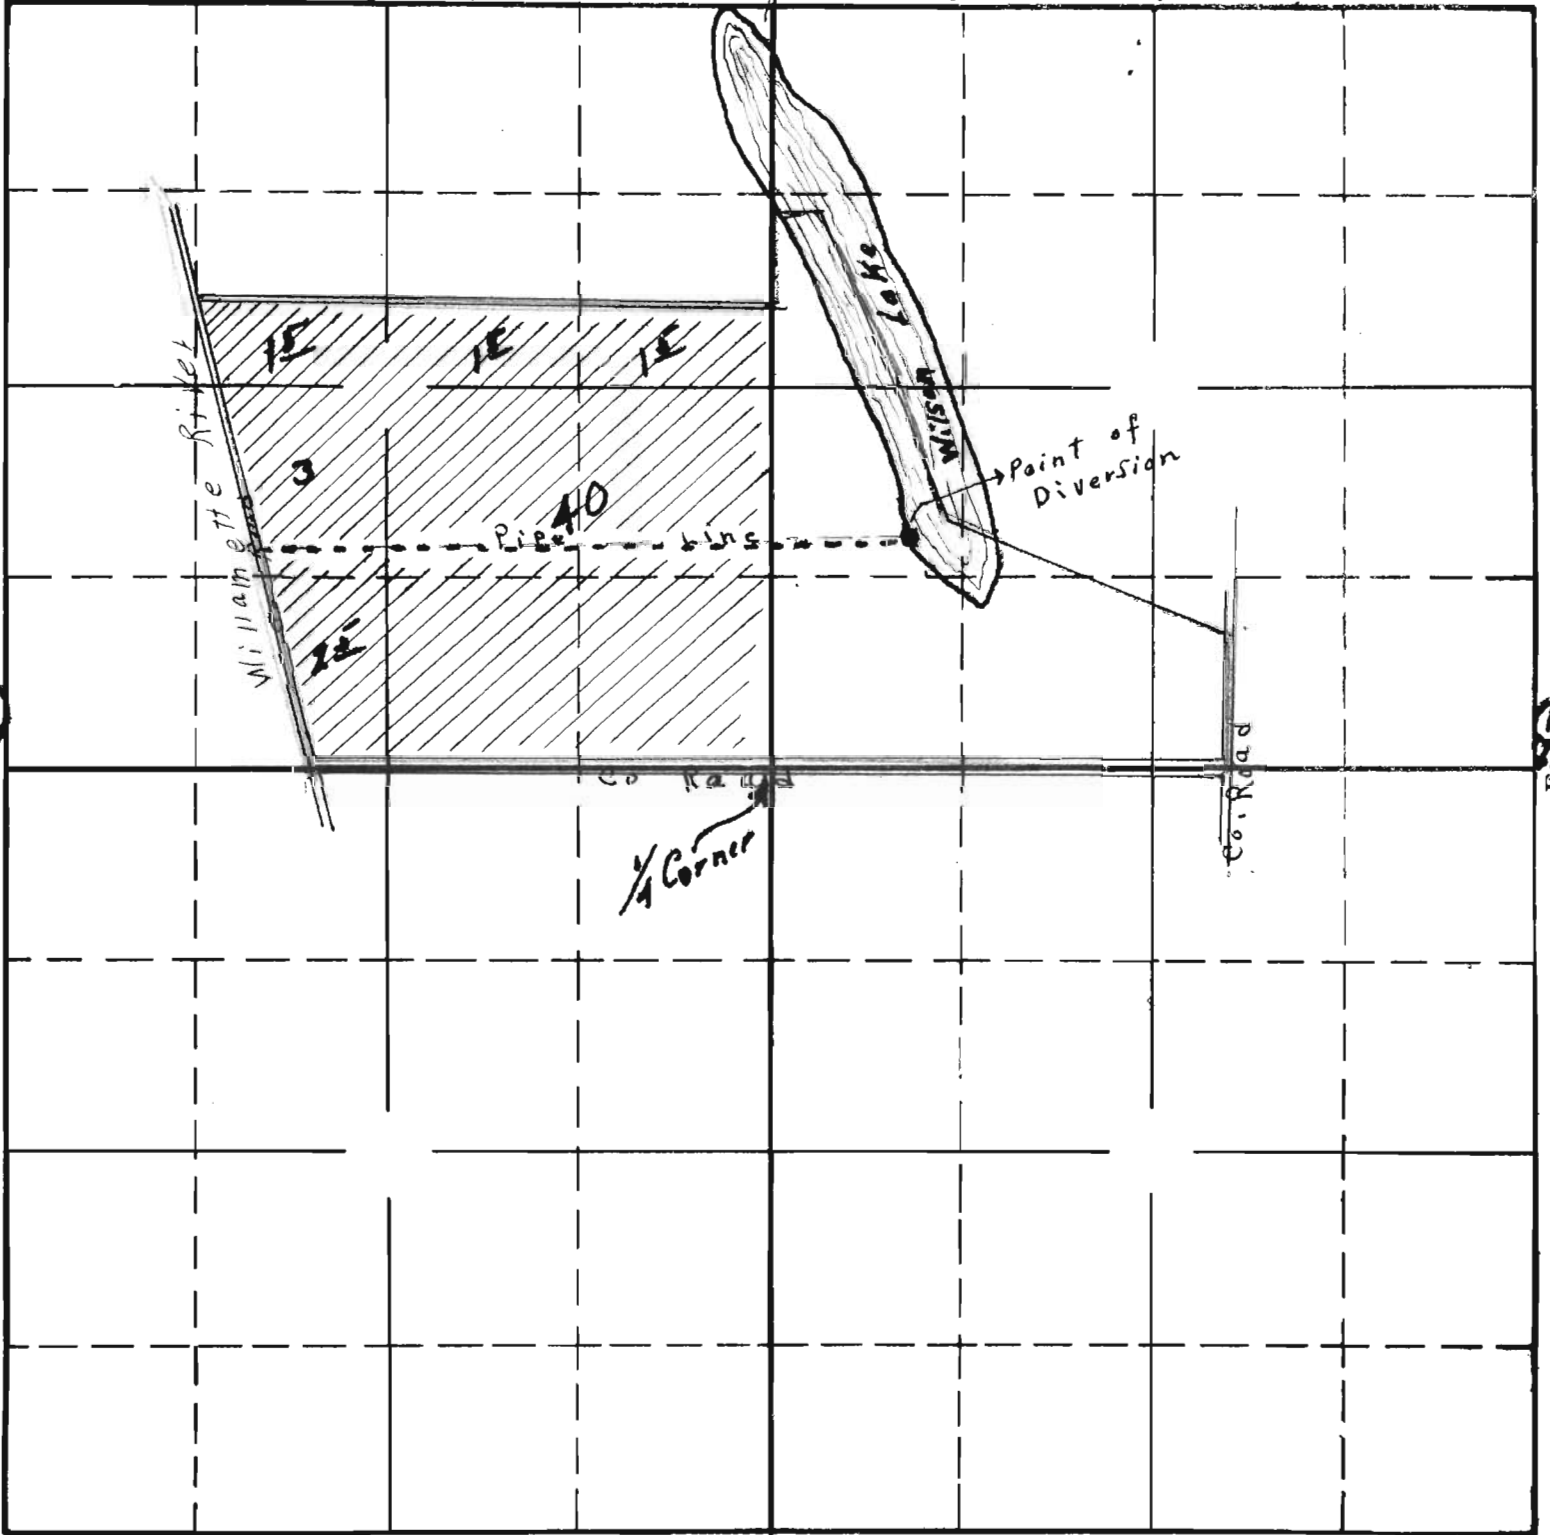

E 1/2 Sec. 24 T. 10 S. R. 4 W.

South

W 1/2 Sec. 19 T. 10 S. R. 3 W.

APPLICATION No. 15930

PERMIT No. 11756

2-76-4-15930


SECTION

TOWNSHIP 10S, RANGE 4W
3W, W. M.

North

West

East

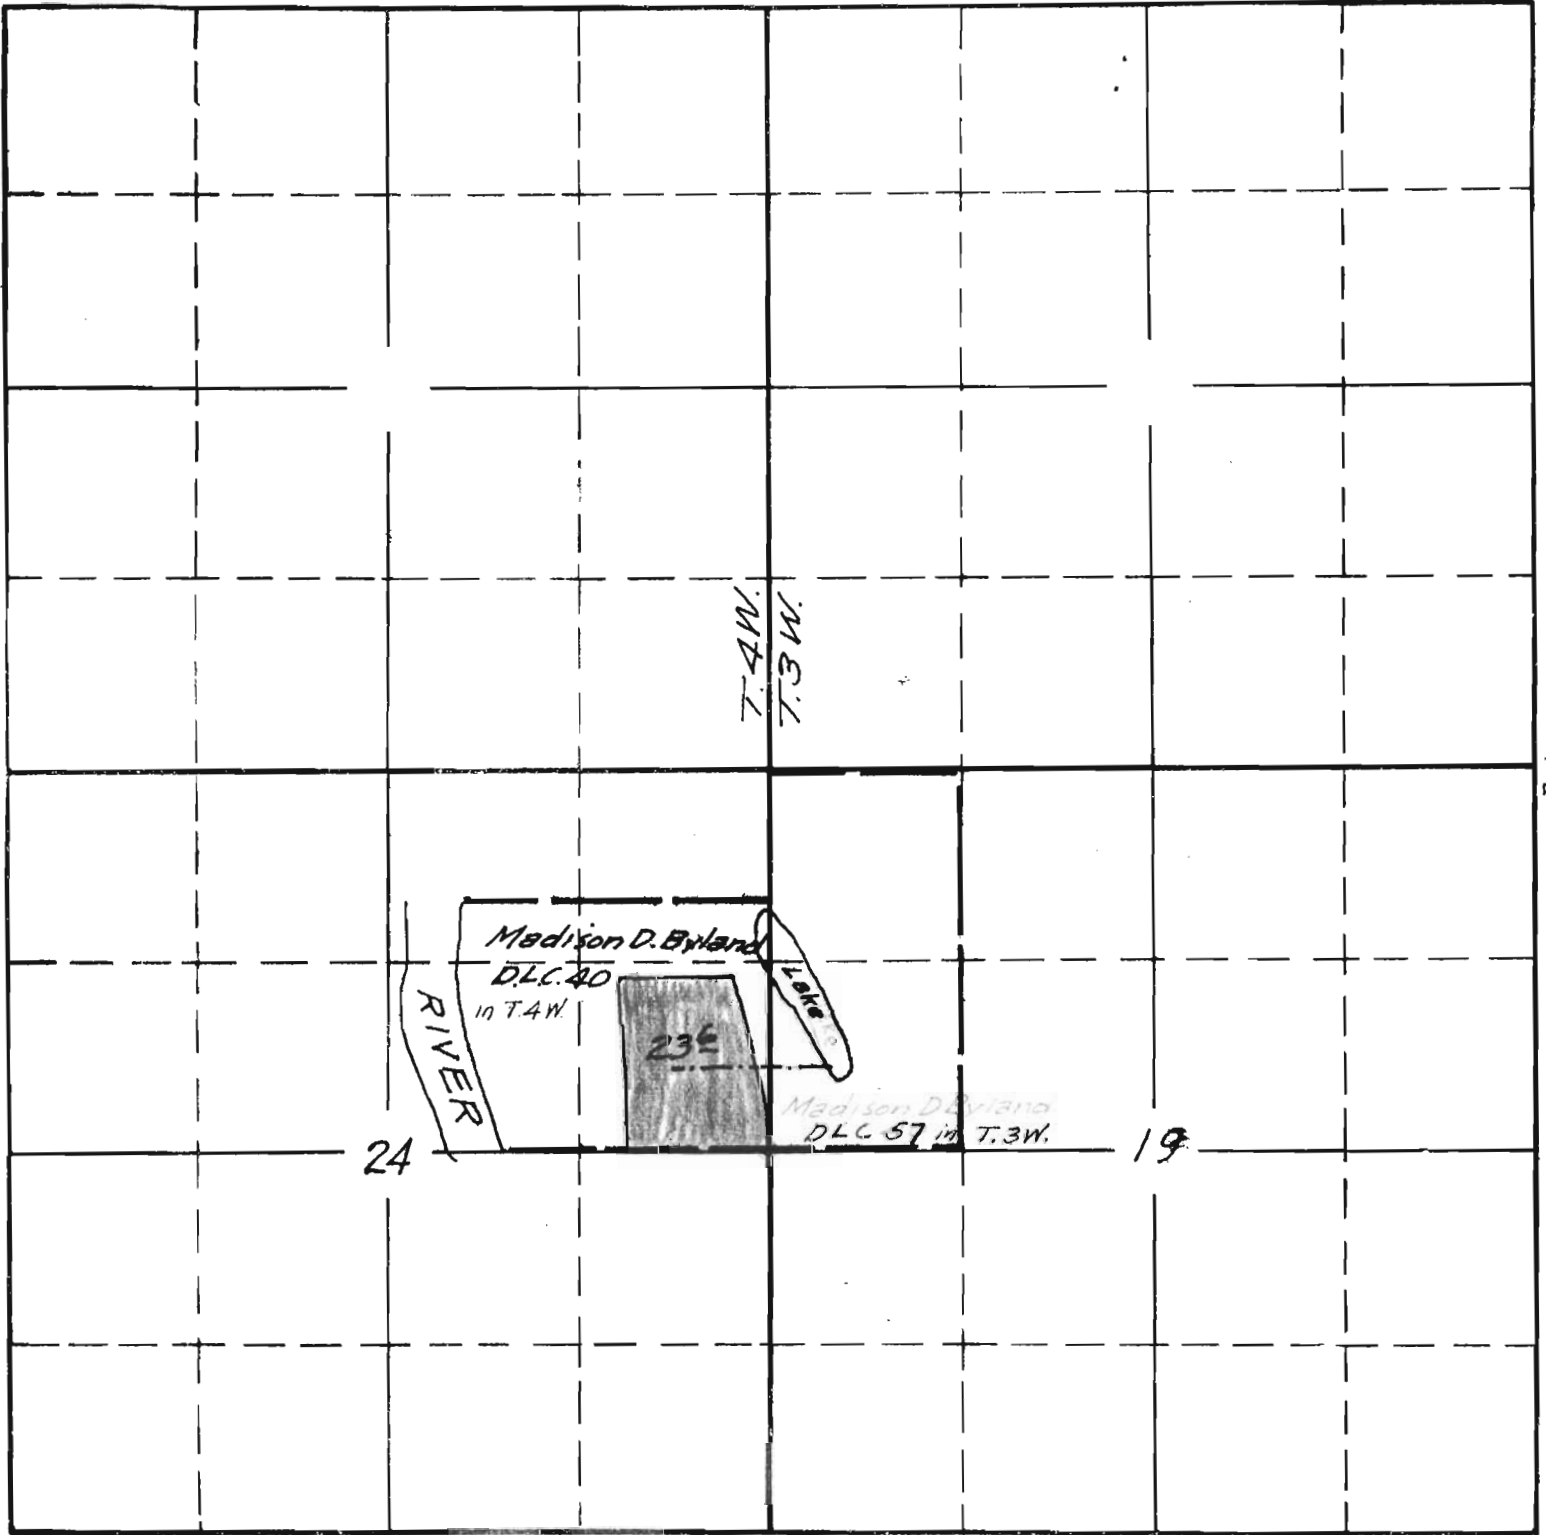

Surveyed July 25, 1940 C.A.C.

South

APPLICATION No. 15930

PERMIT No. 11756