


SECTION

TOWNSHIP 55, RANGE 1W, W. M.

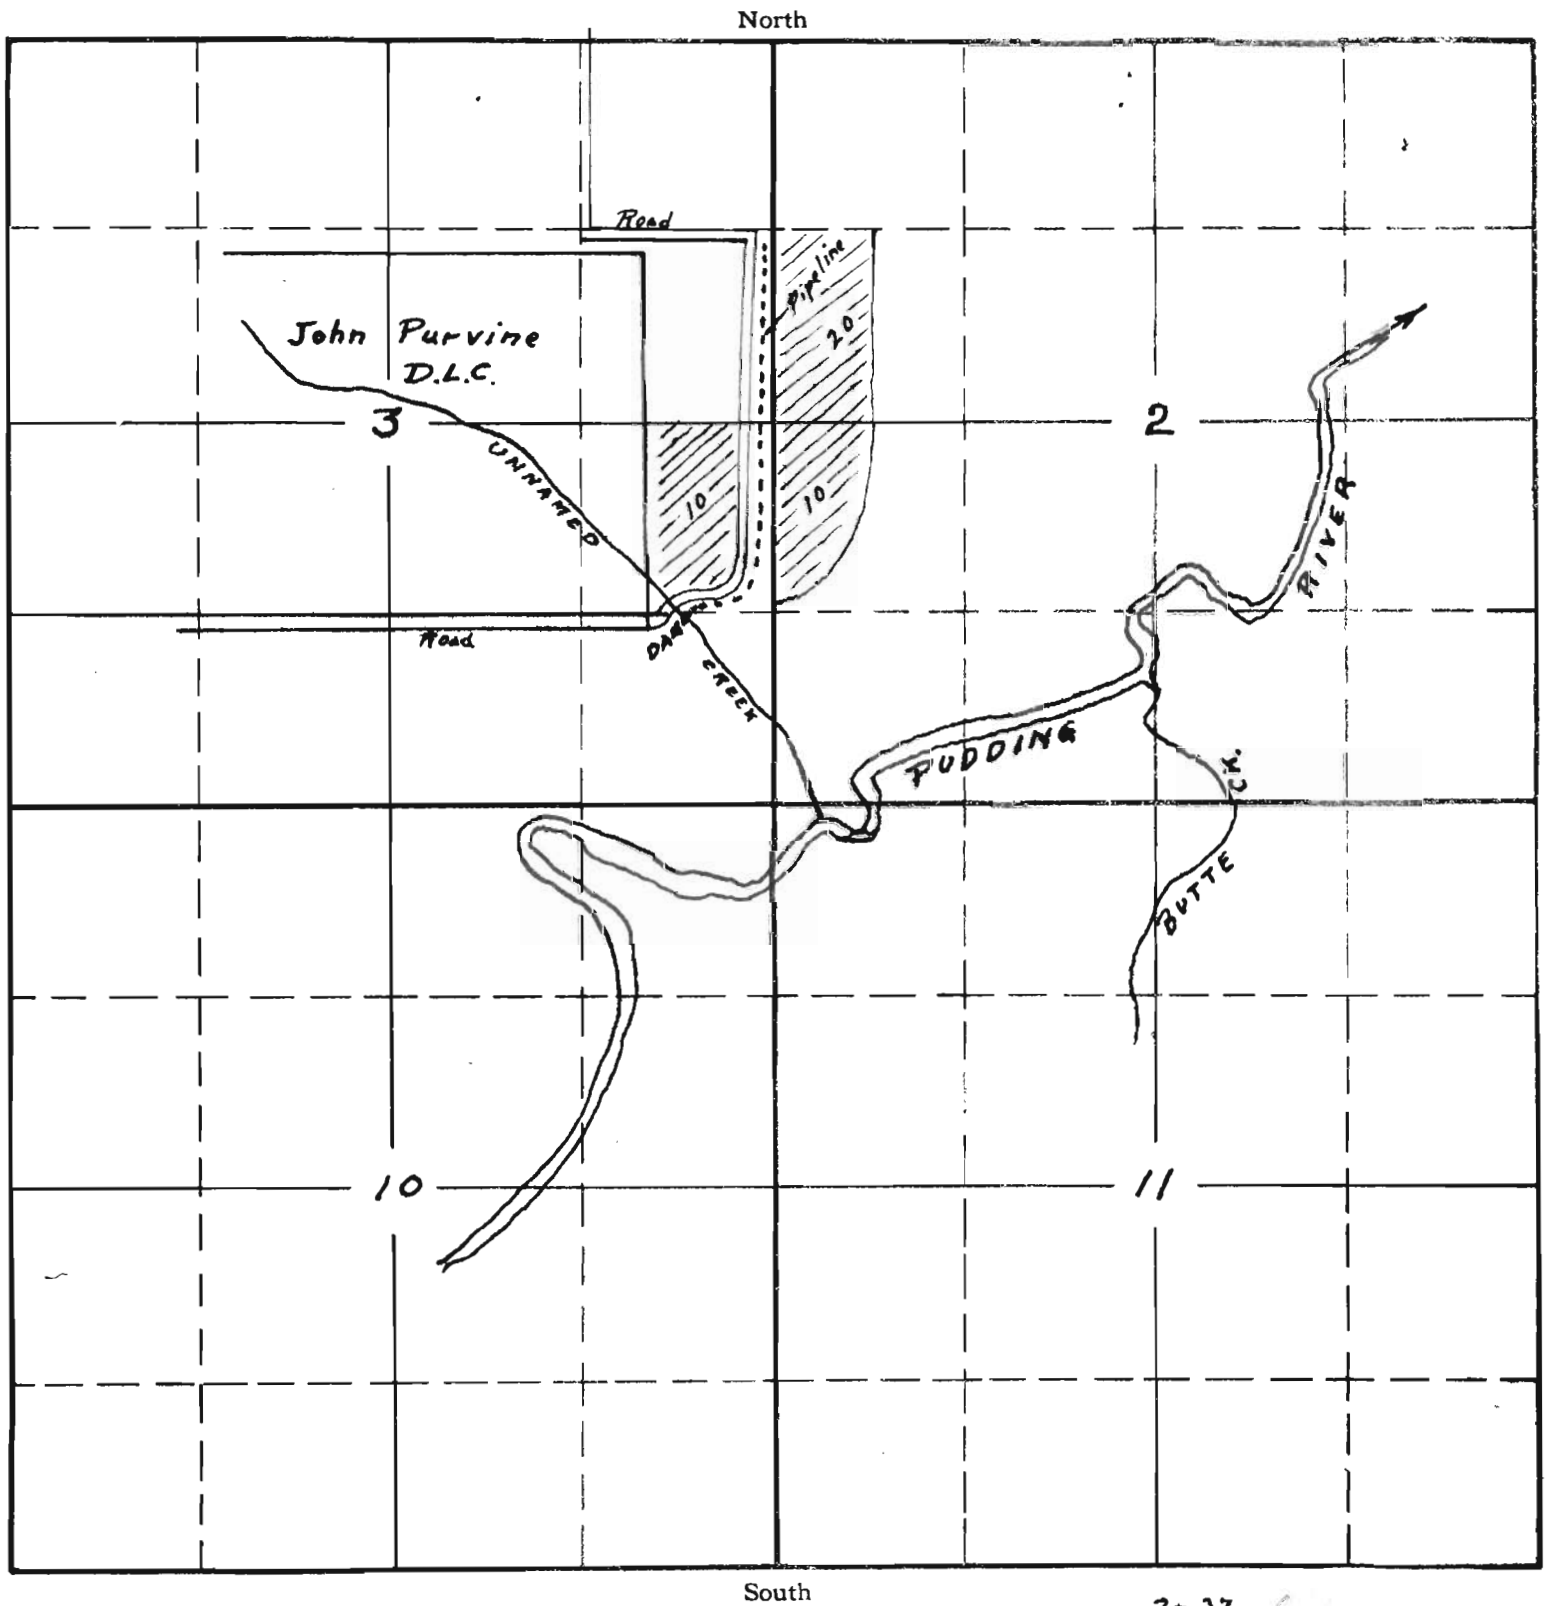

2-37-68


APPLICATION No. 16019

PERMIT No. 11825

SECTION

TOWNSHIP 55, RANGE 1W, W. M.


North

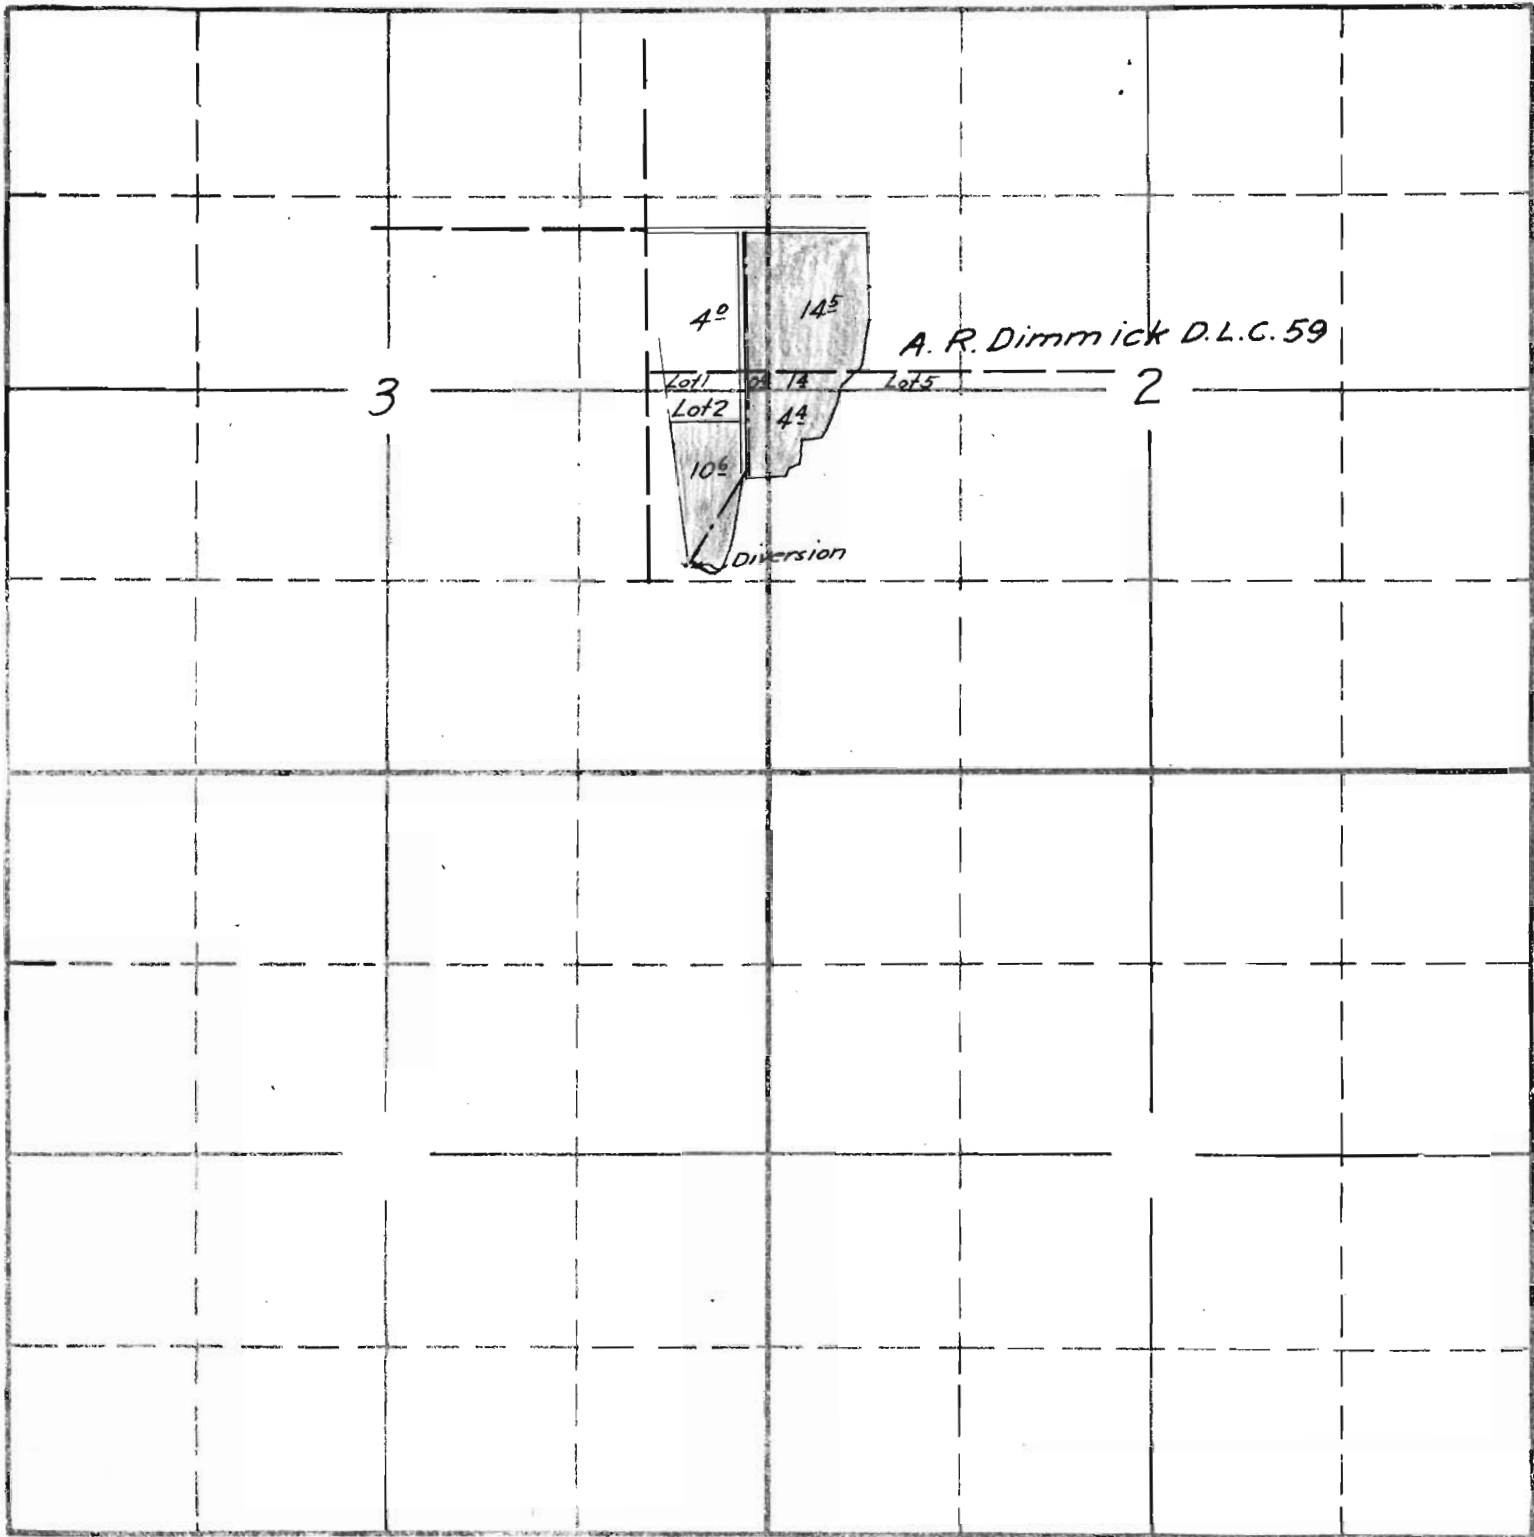

3

2

A. R. Dimmick D.L.C. 59

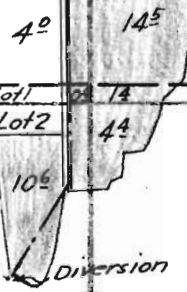

Diversion

Surveyed May 23 1940 C.A.C.

South

APPLICATION No. 16019

PERMIT No. 11825