


SECTION

TOWNSHIP _____, RANGE _____, W. M.

North

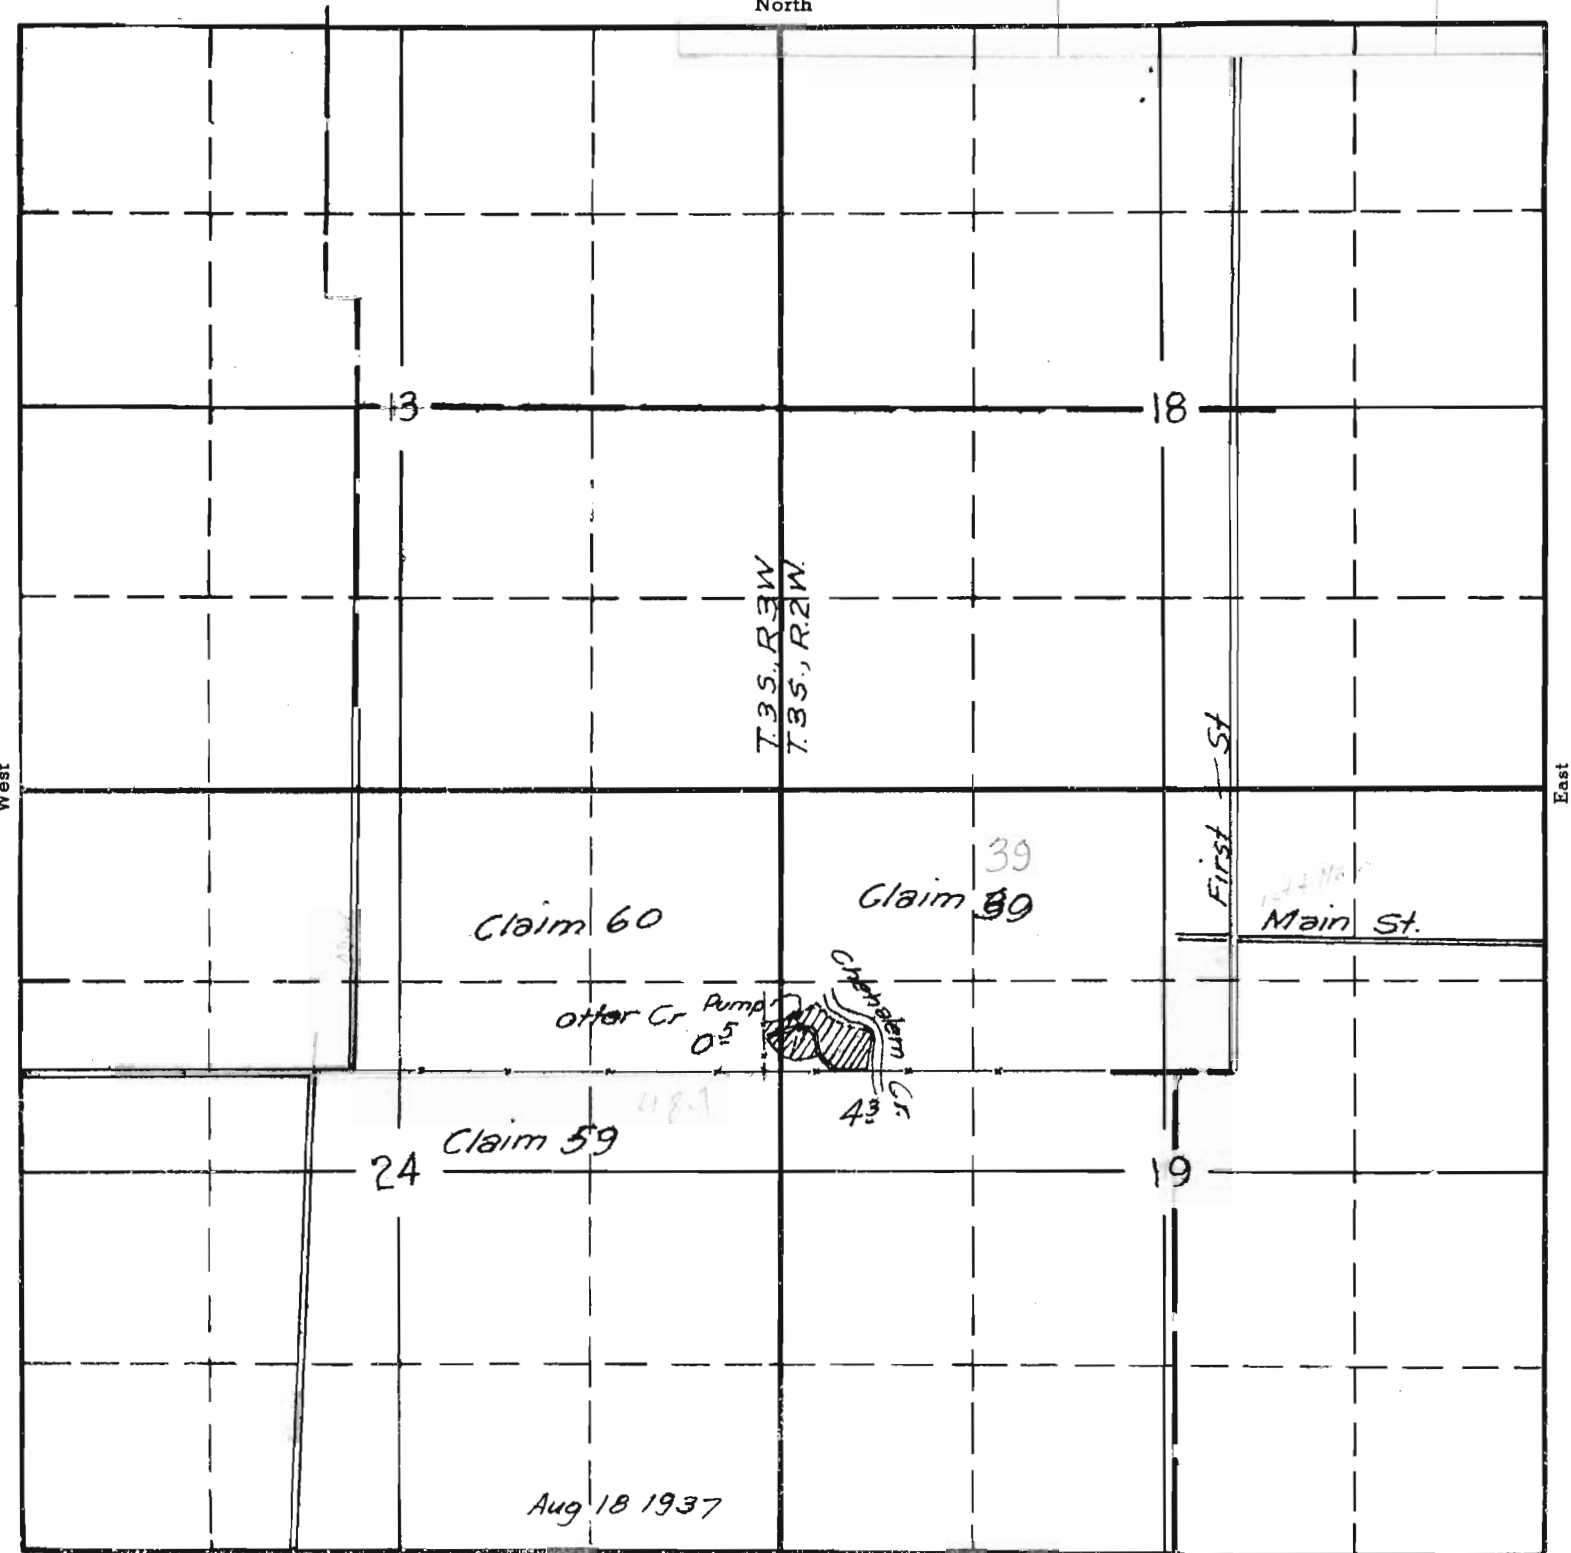

West

East

South

APPLICATION No. ~~4841~~ 16006
PERMIT No. 16006/1841


filed with proof

20504

SECTION 24

TOWNSHIP 9 S., RANGE 3 W., W. M.

North

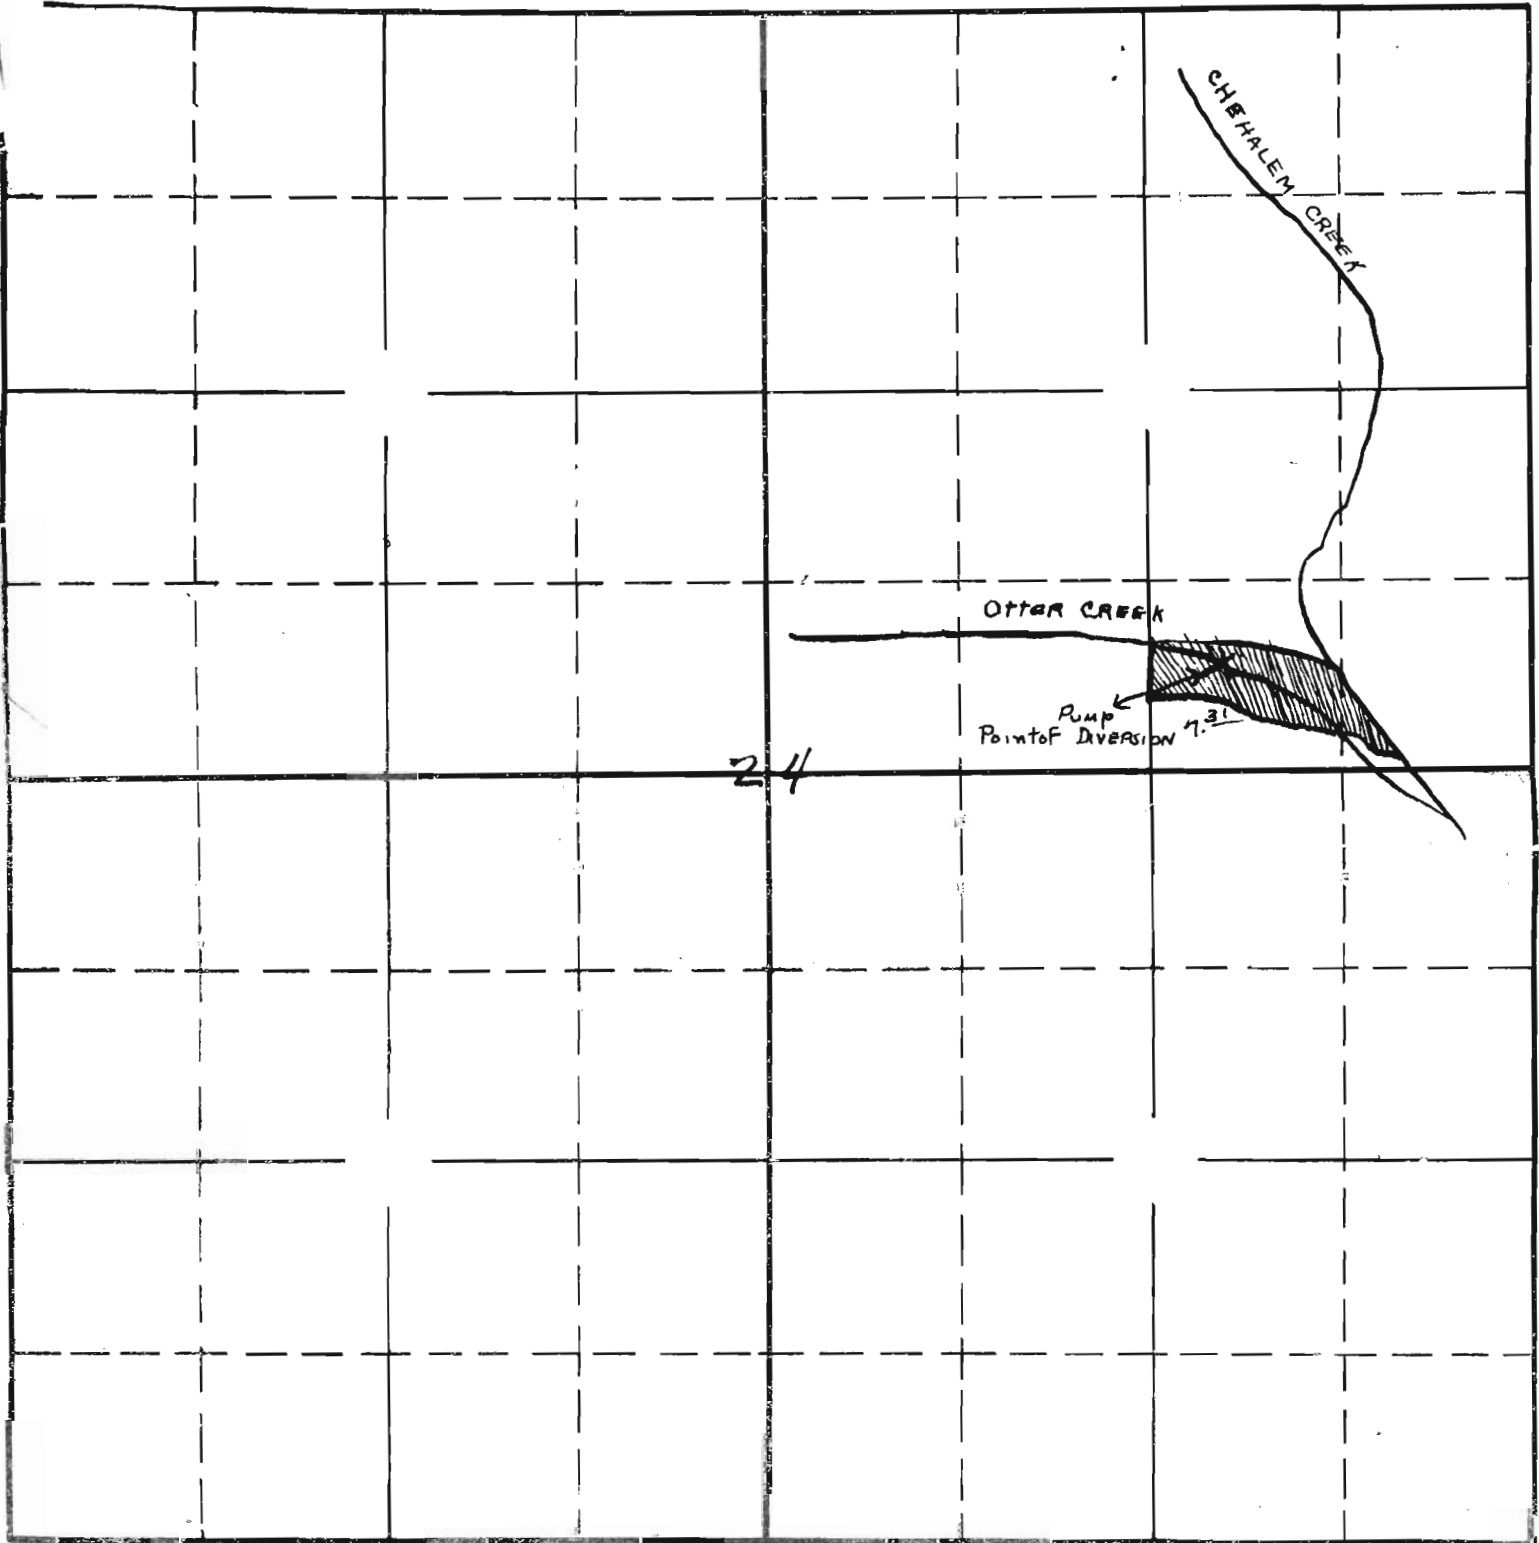

South

RECEIVED
 SEP 13 1935
 STATE ENGINEER
 OREGON

APPLICATION No. 16006
 PERMIT No. 11841

2-769-16006
 CK