


SECTION

TOWNSHIP 5.5, RANGE 5 W., W. M.

North

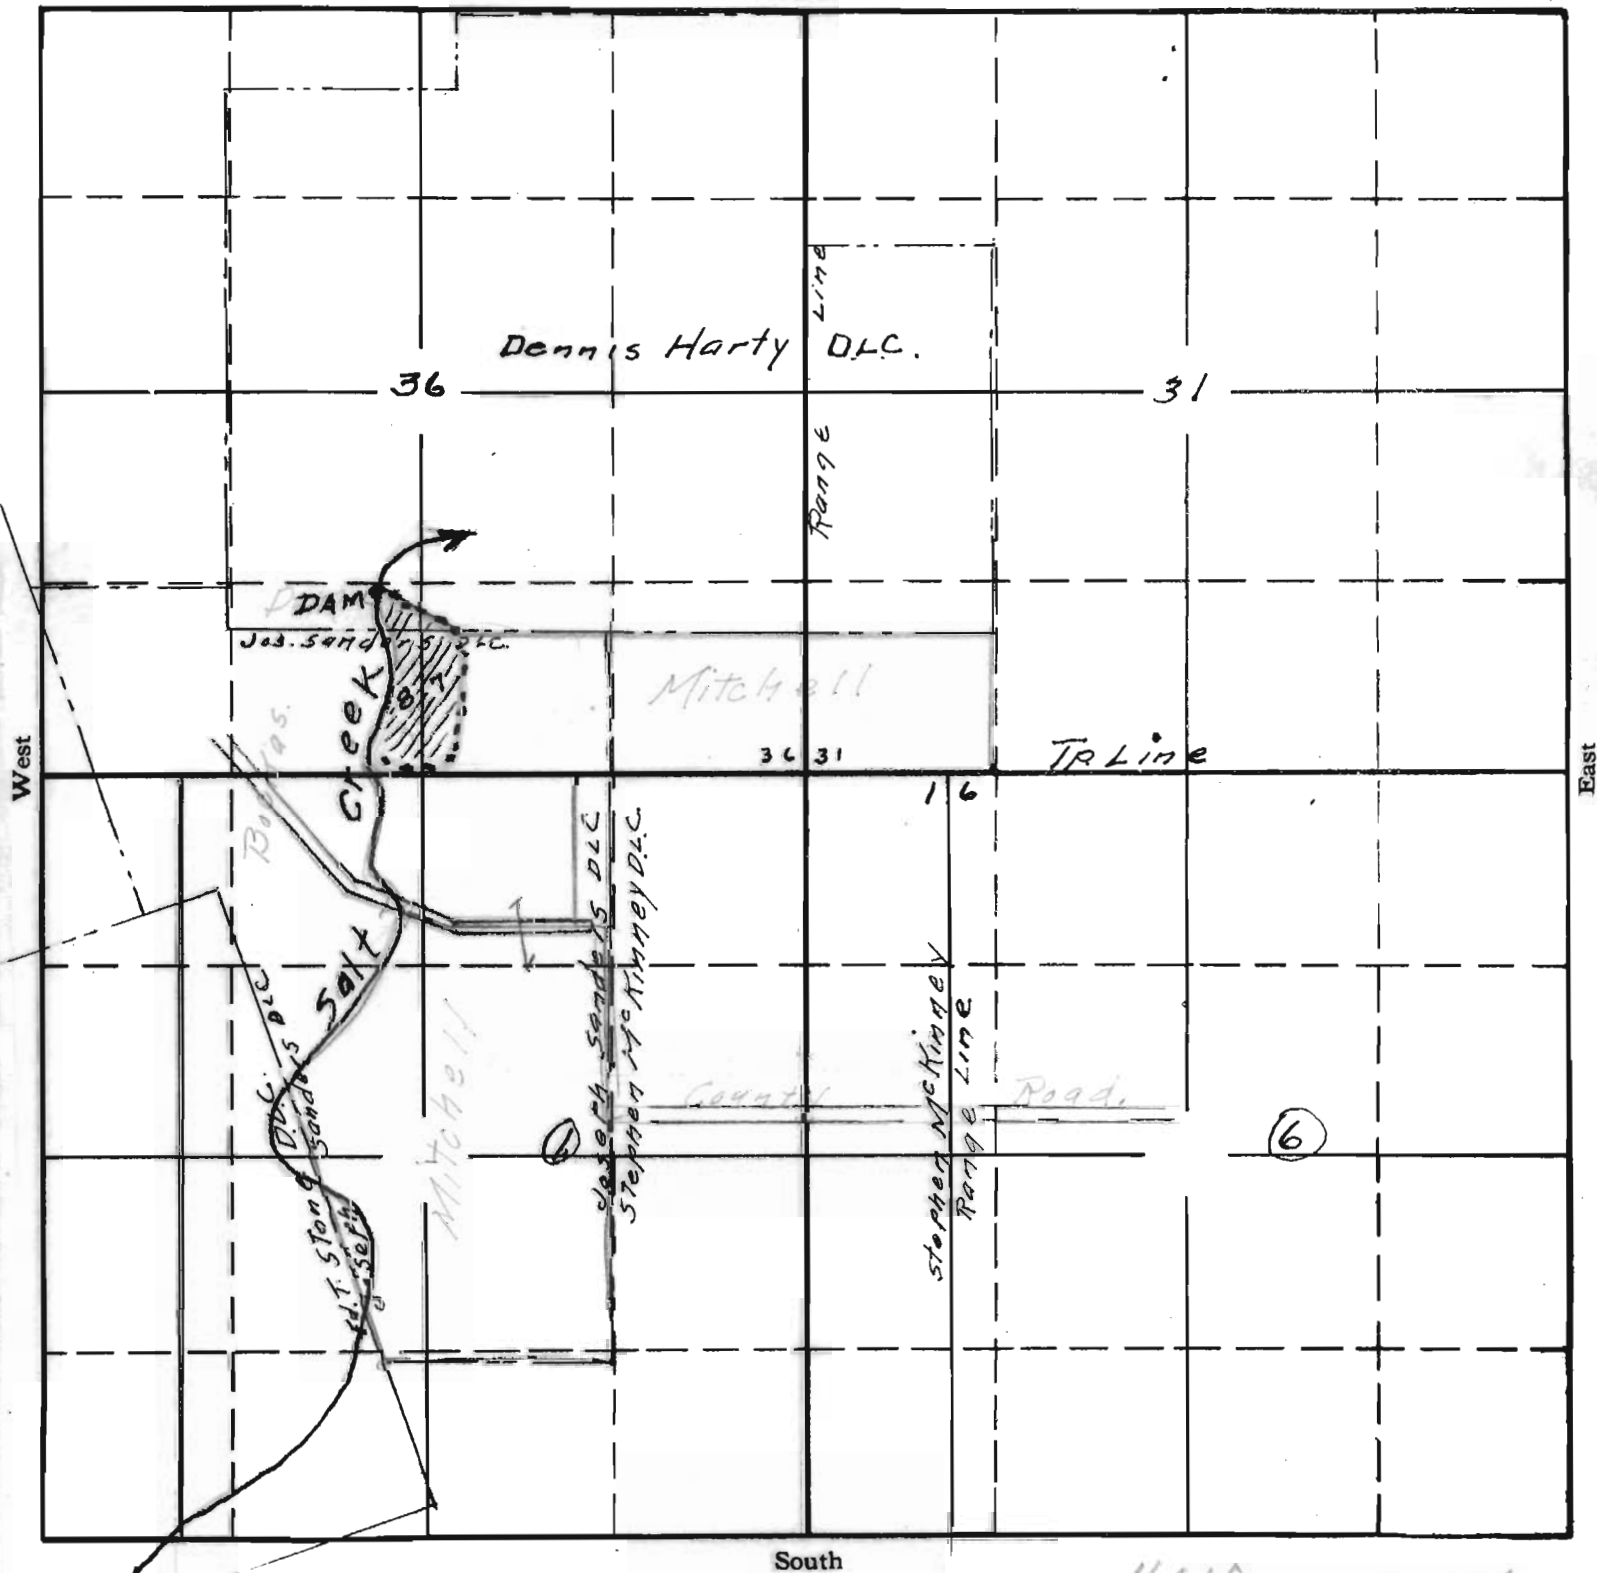

South

RECEIVED
SEP 9 1935


STATE ENGINEER
SALEM, OREGON

16010 2-904
APPLICATION No. 16010
PERMIT No. 11842

SECTION

TOWNSHIP _____, RANGE _____, W. M.

North

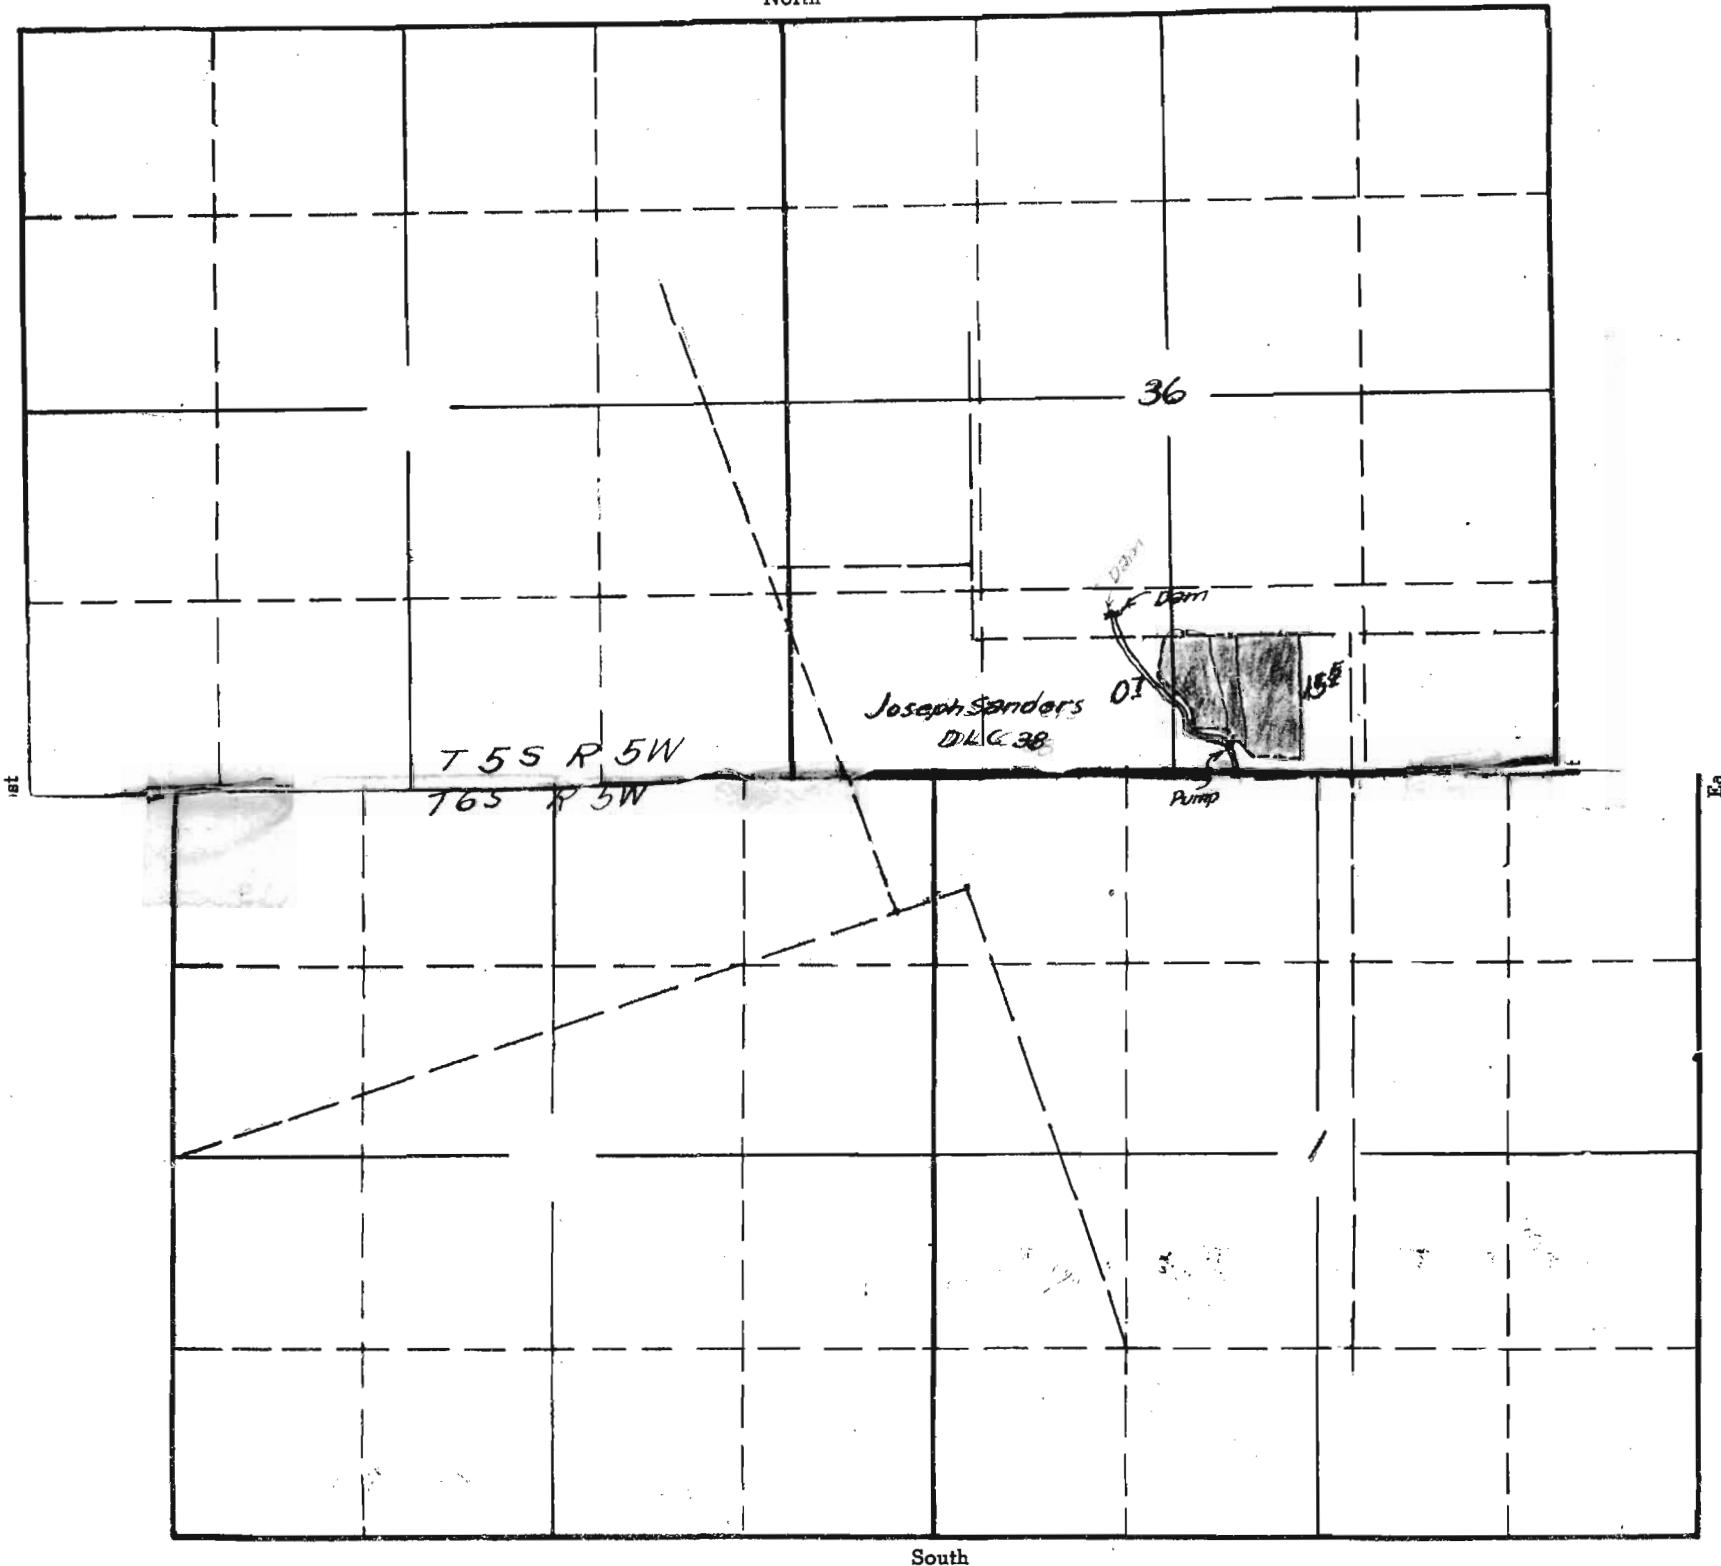

APPLICATION No. 16010
PERMIT No. 11842