


SECTION

TOWNSHIP 15, RANGE 1W, W. M.

North

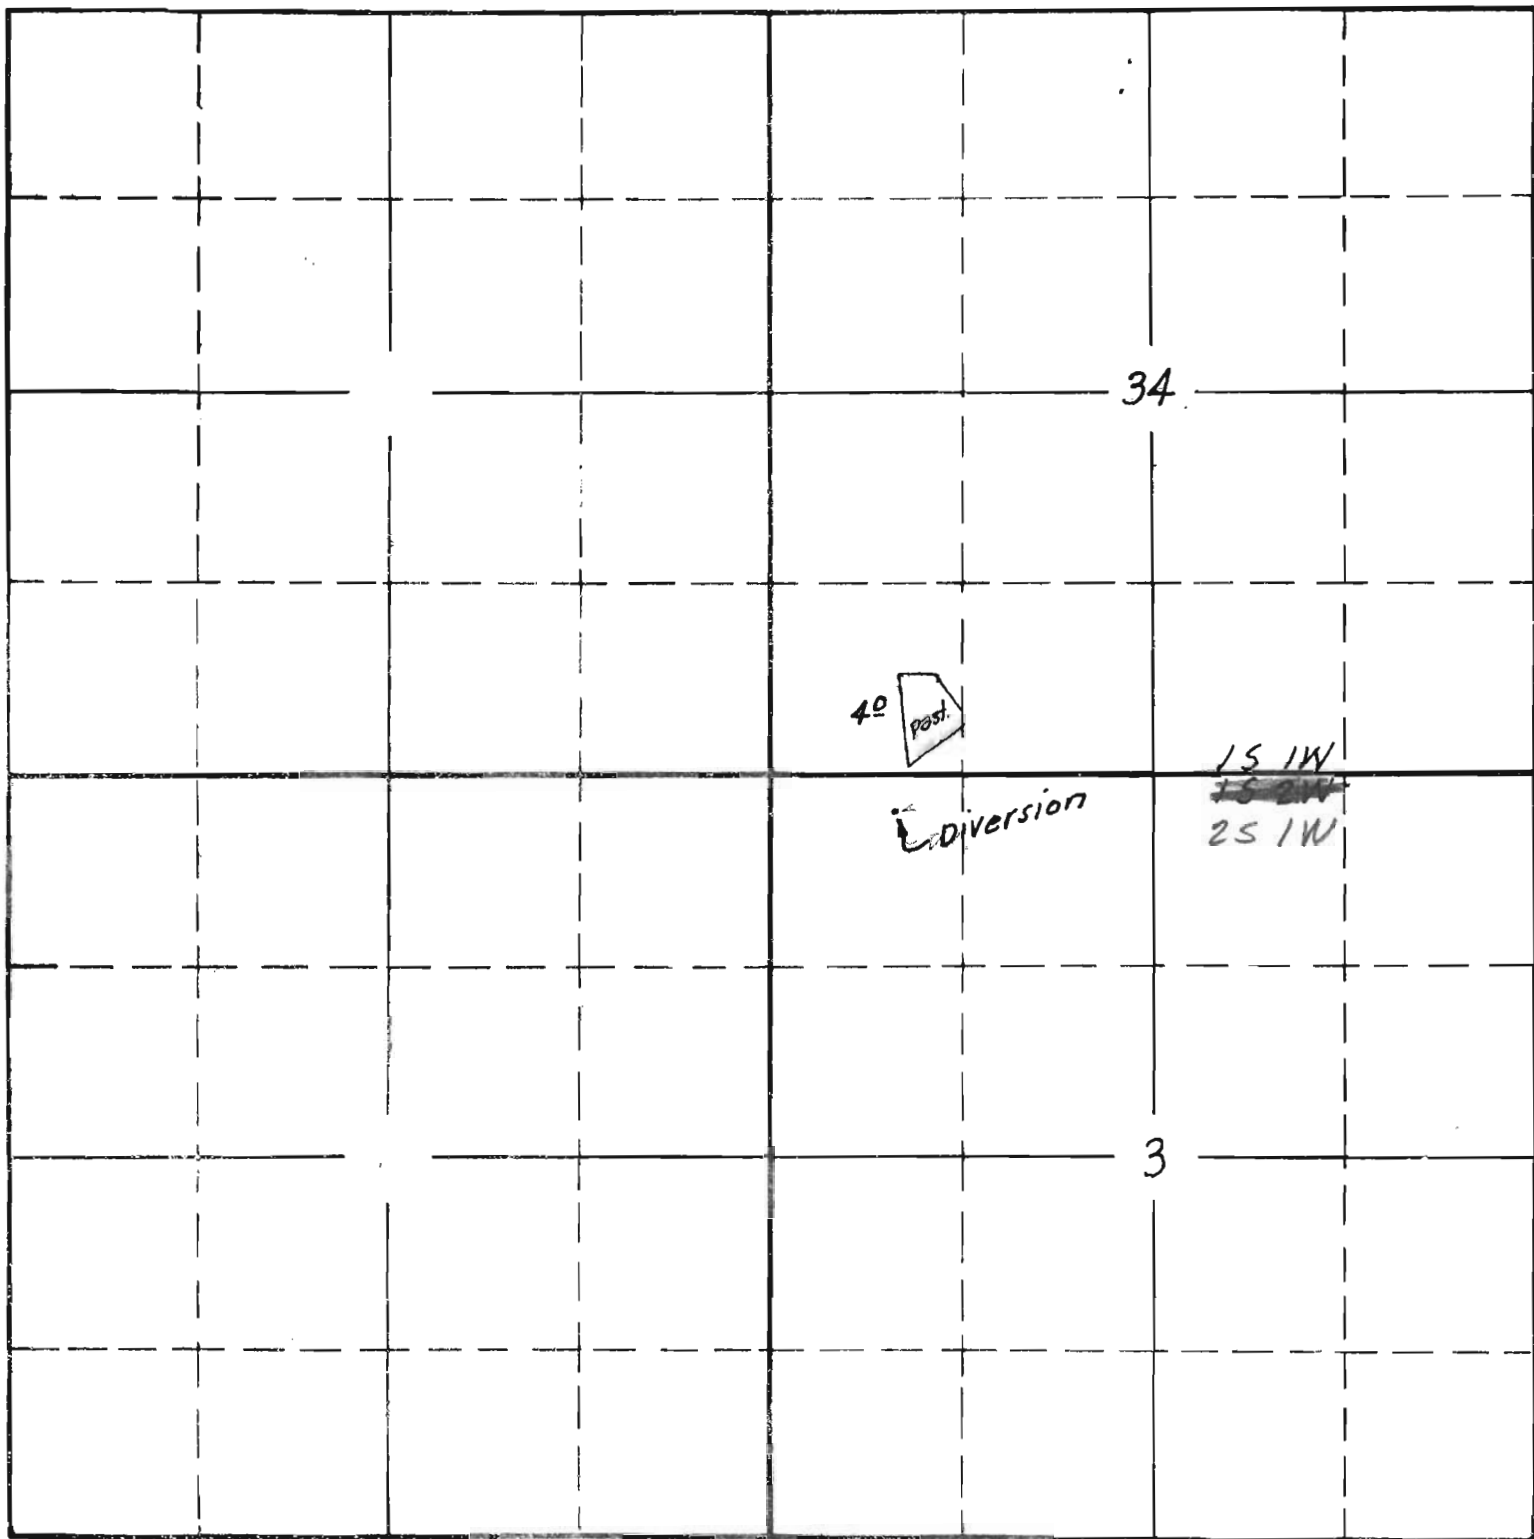

South

APPLICATION No. 16012

PERMIT No. 11843

SECTION

TOWNSHIP 25, RANGE 1W, W. M.


North

33

34

West

East

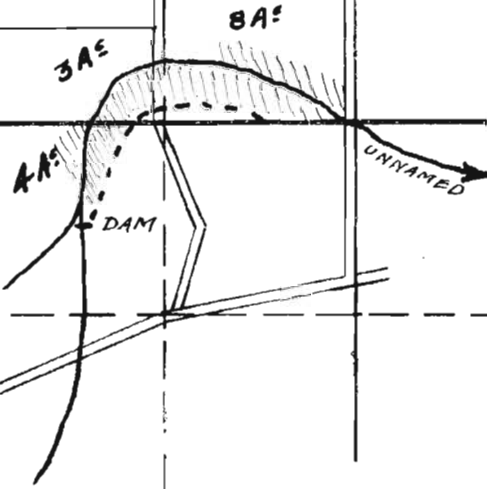

South

Copied from applicant's sketch - 8/28/35.

2-62-A-OK.
APPLICATION No. 16012
PERMIT No. 11843