


SECTION

32

33

TOWNSHIP 12S, RANGE 4W, W. M.

North

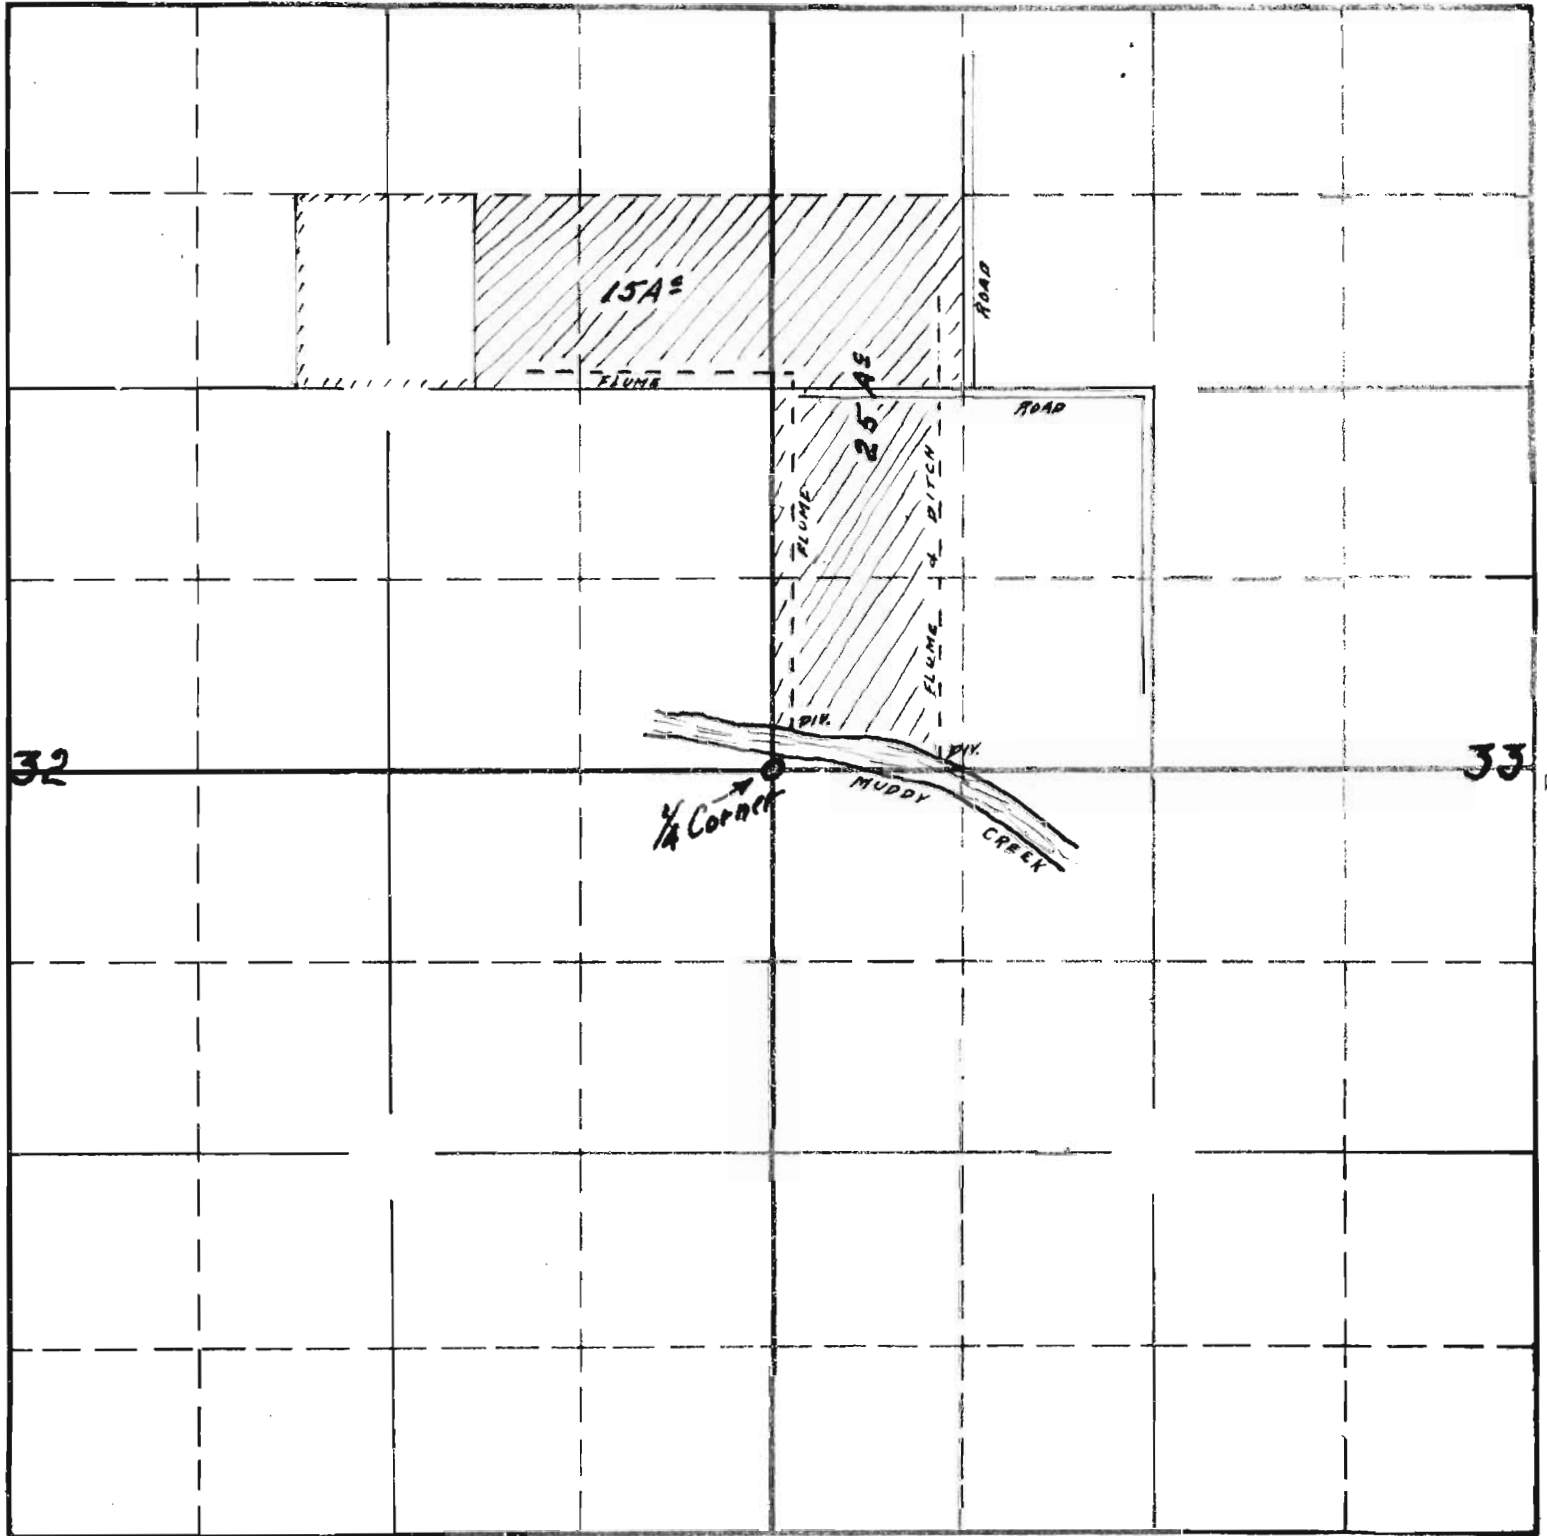


South

2-764-16090-08
APPLICATION No. 16090
PERMIT No. 11910

SECTION

TOWNSHIP 12S, RANGE 4W, W. M.

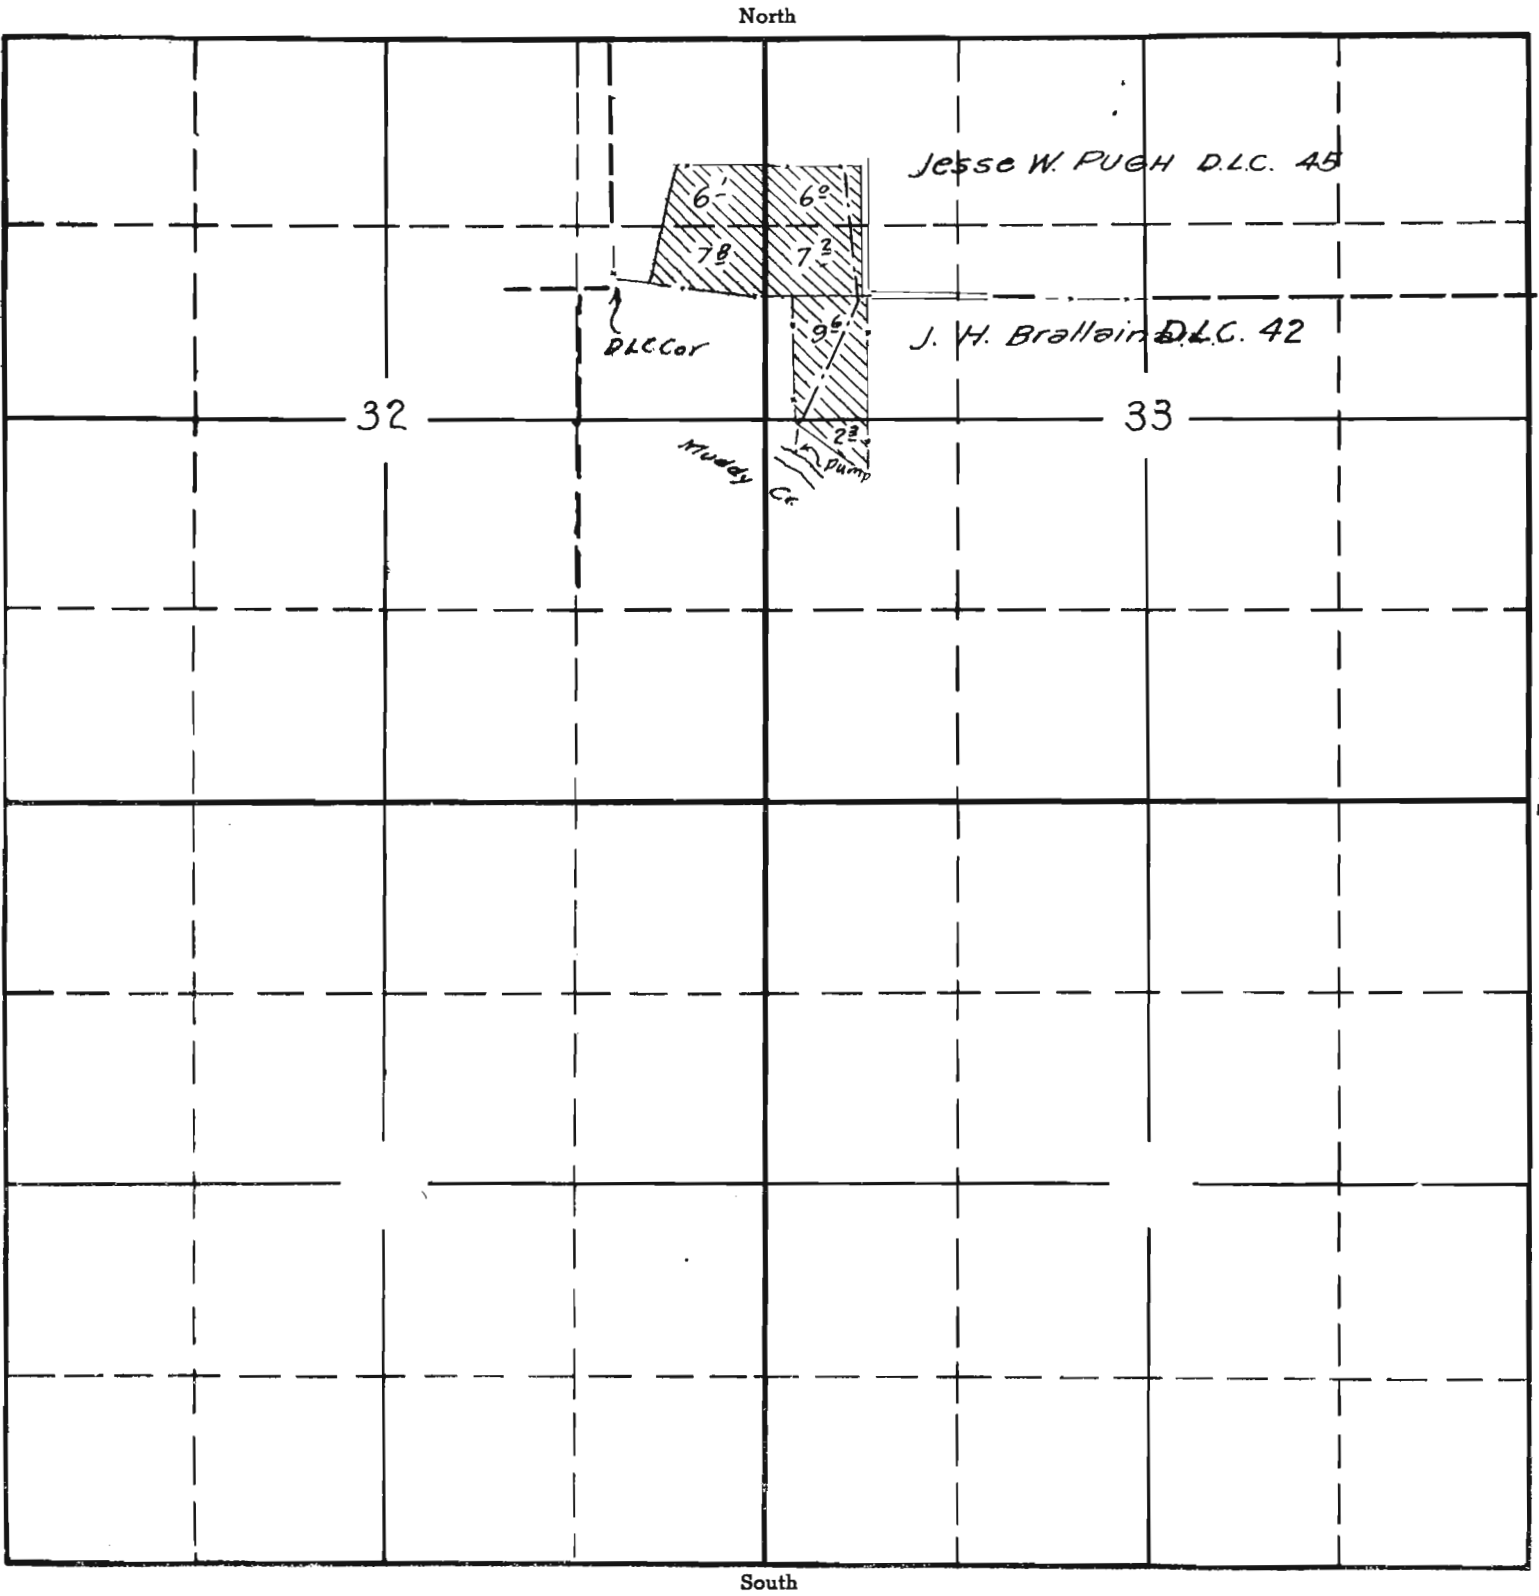

APPLICATION No. 16090
PERMIT No. 11910