


SECTION

TOWNSHIP 15 , RANGE 2W , W. M.

North

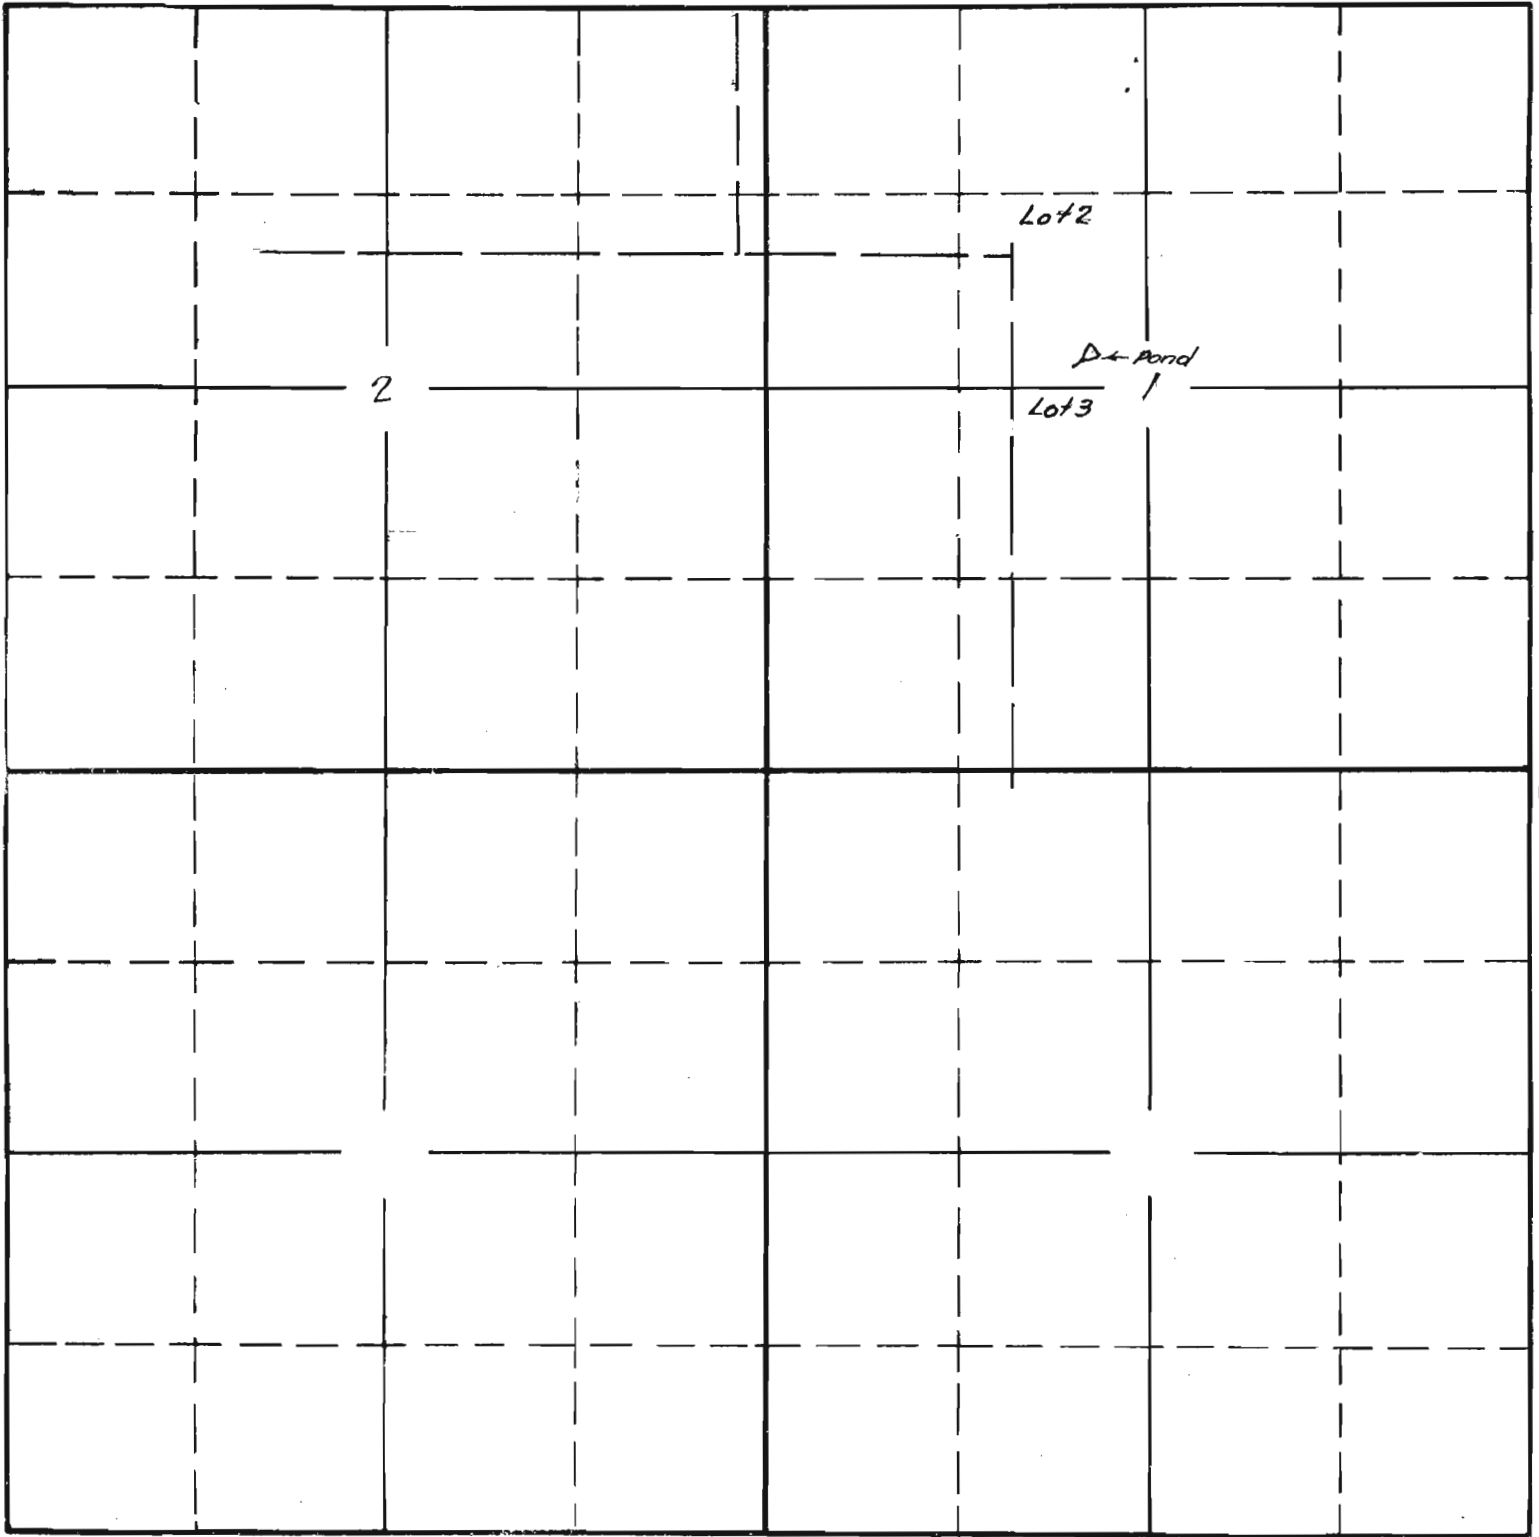

Lot 2

D+ Pond

Lot 3

2

1

Surveyed Apr 26 1939
by C.A.C.

South

APPLICATION No. 16092


PERMIT No. 11912

SECTION

1

TOWNSHIP 1 S, RANGE 2 W, W. M.

North

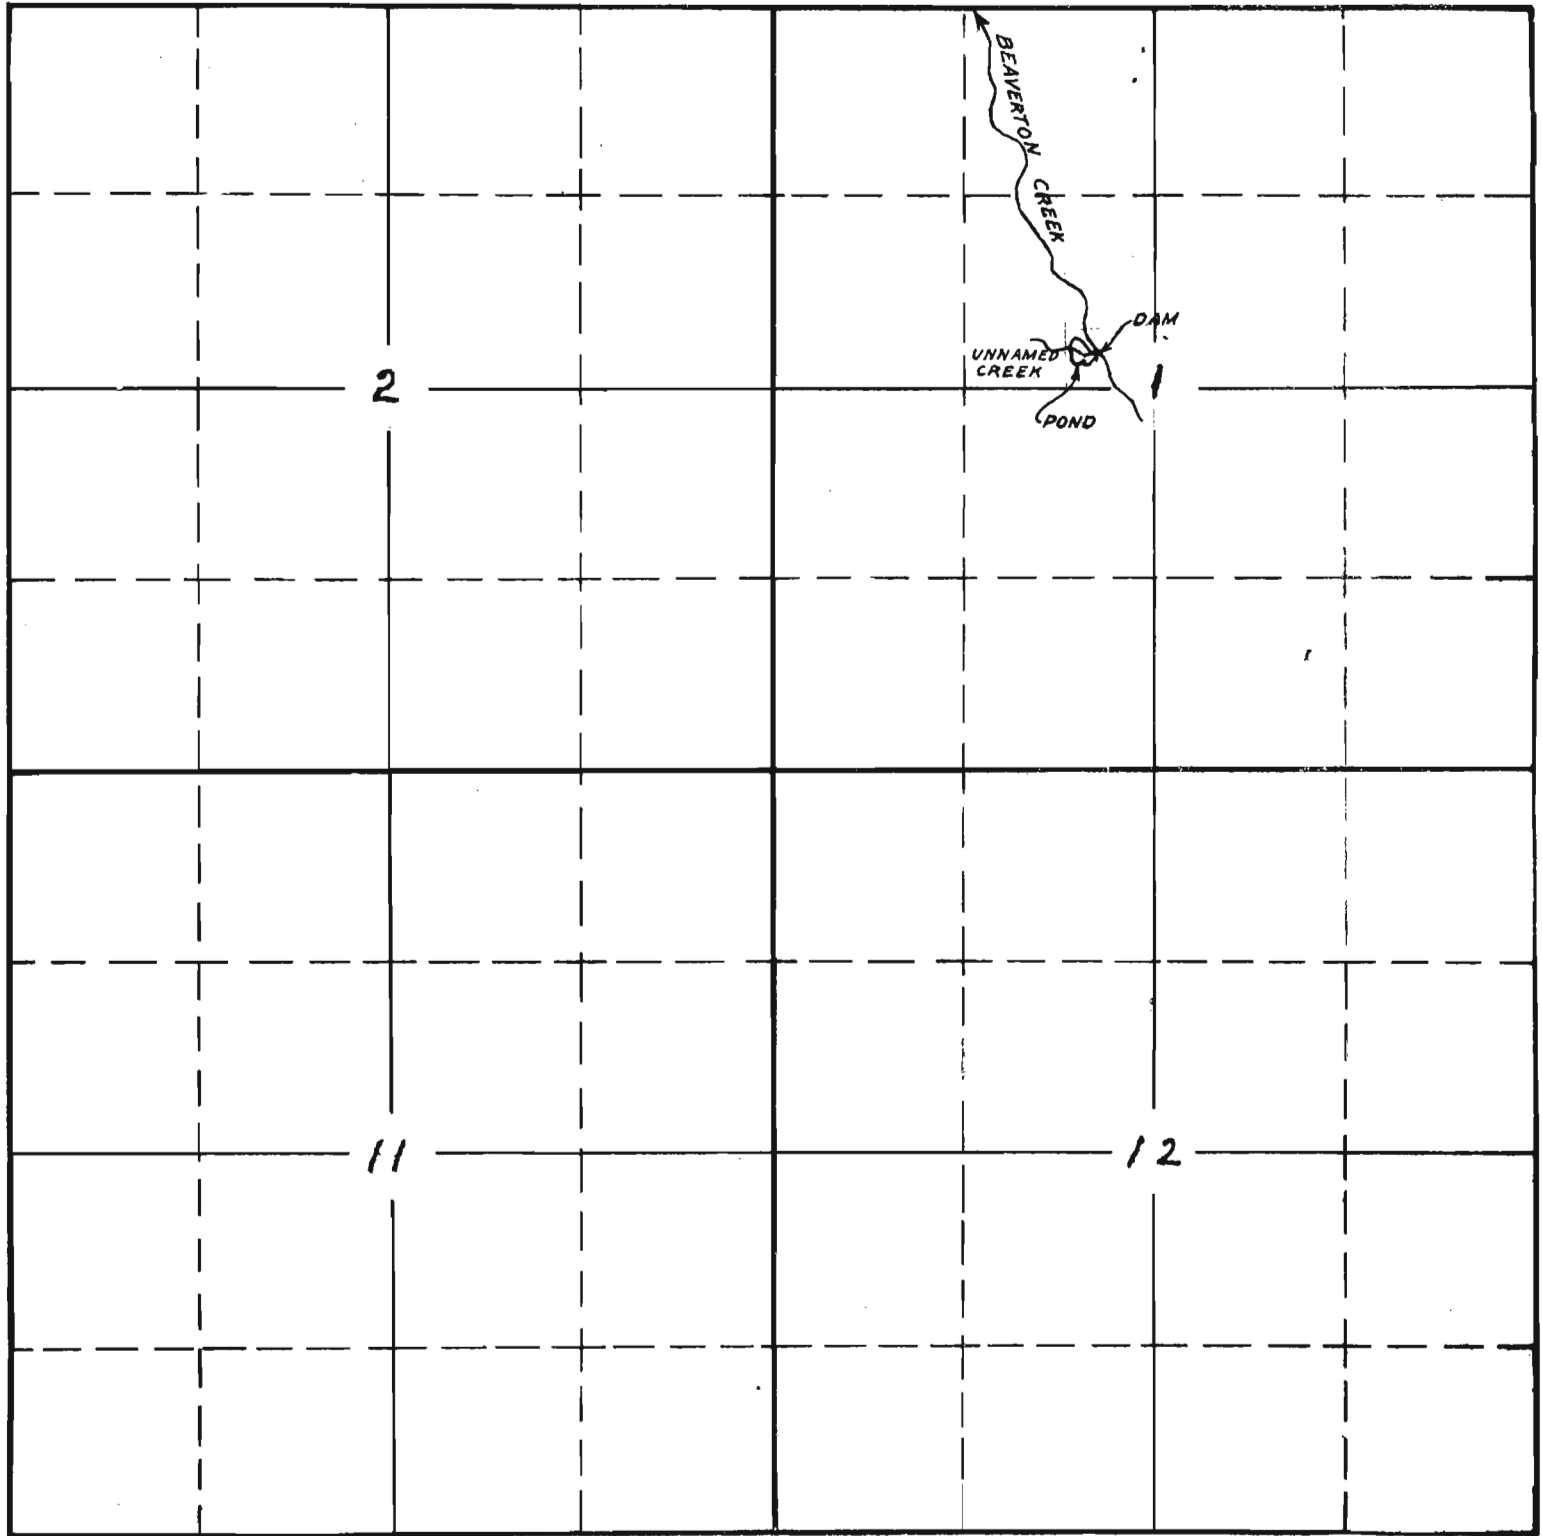

South

2-62A-16092-02
APPLICATION No. 16092
PERMIT No. 11912