


SECTION

TOWNSHIP /5 , RANGE /W , W. M.

North

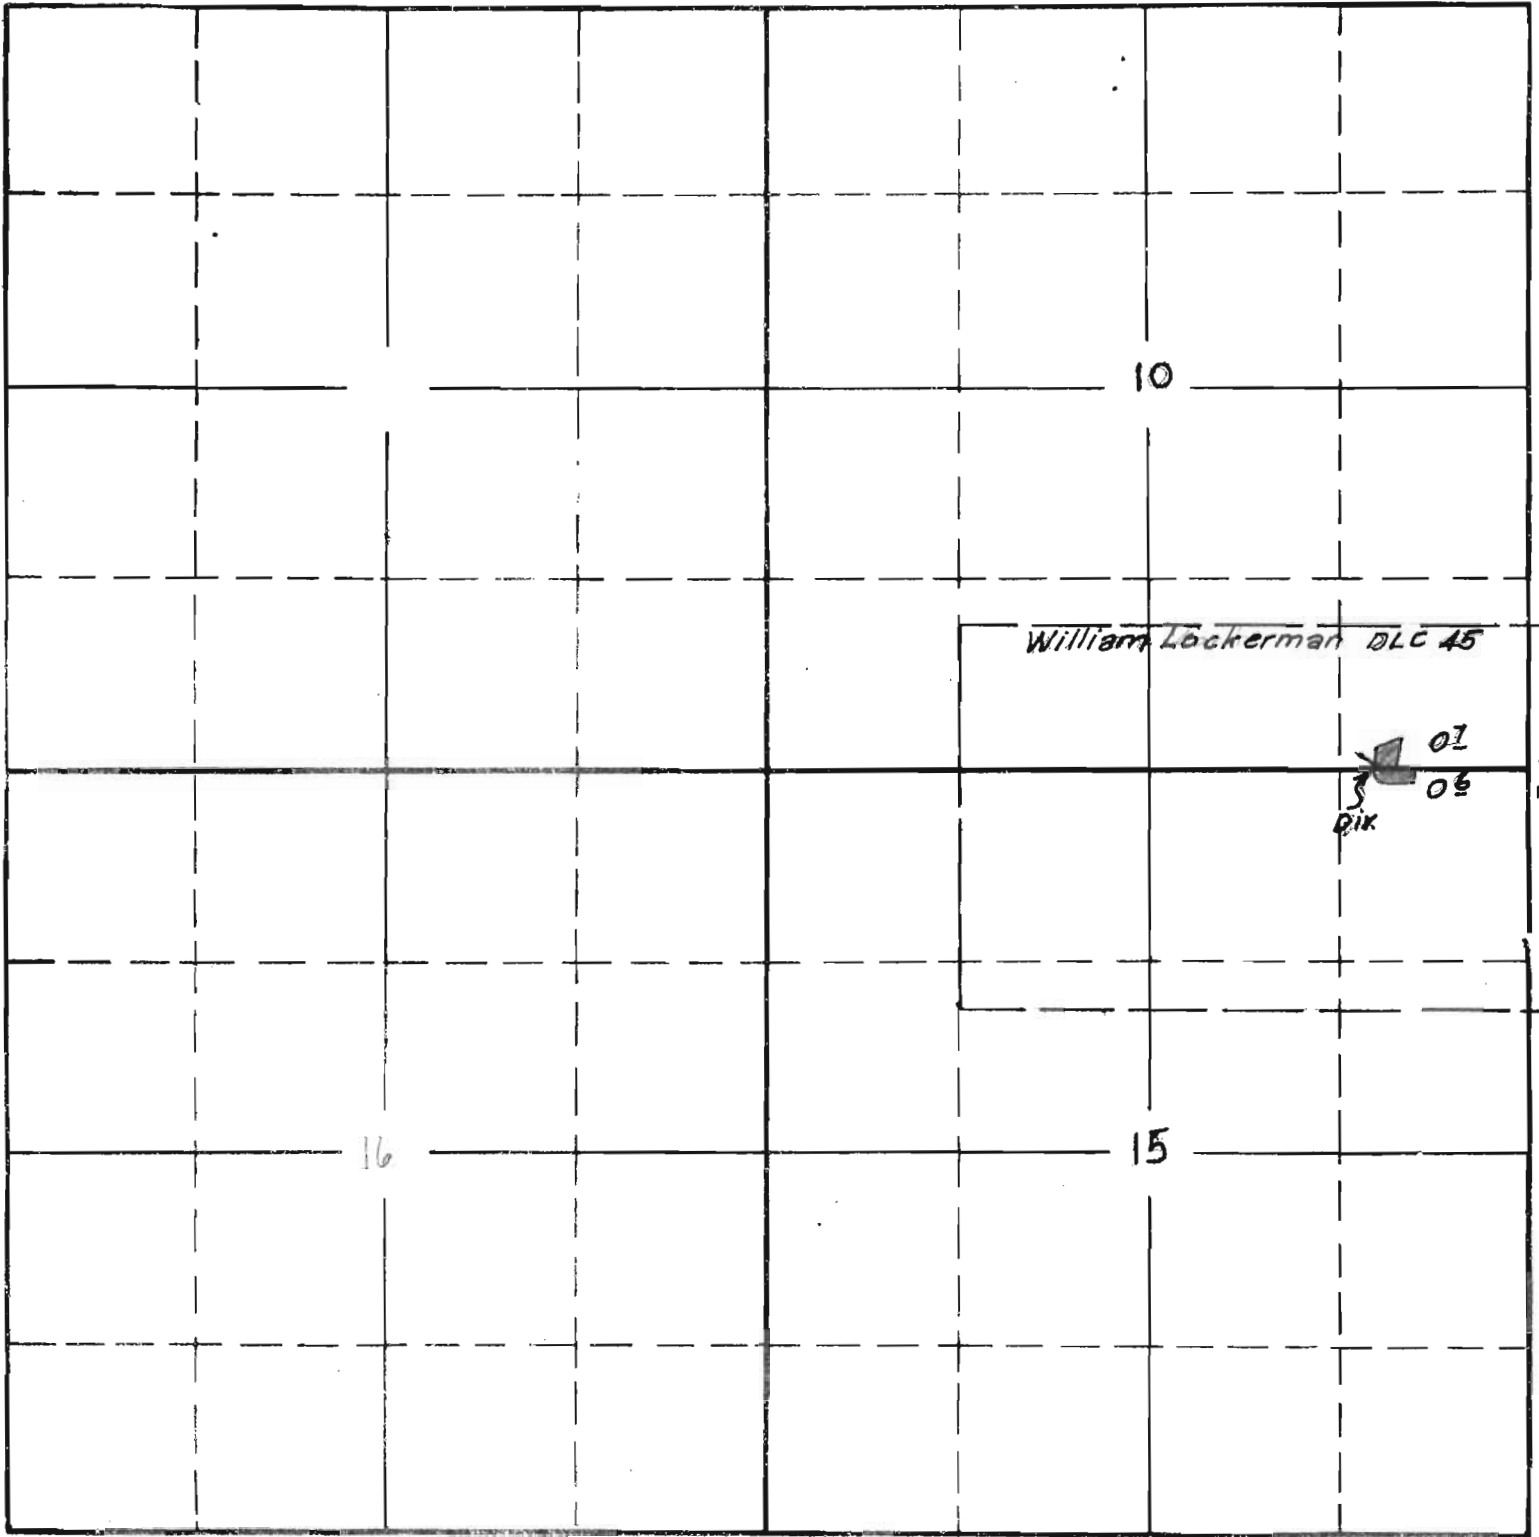

South


APPLICATION No. 16097

PERMIT No. 11947

TOWNSHIP 15, RANGE 1W, W. M.

Scale 1" = 10 chs.

North

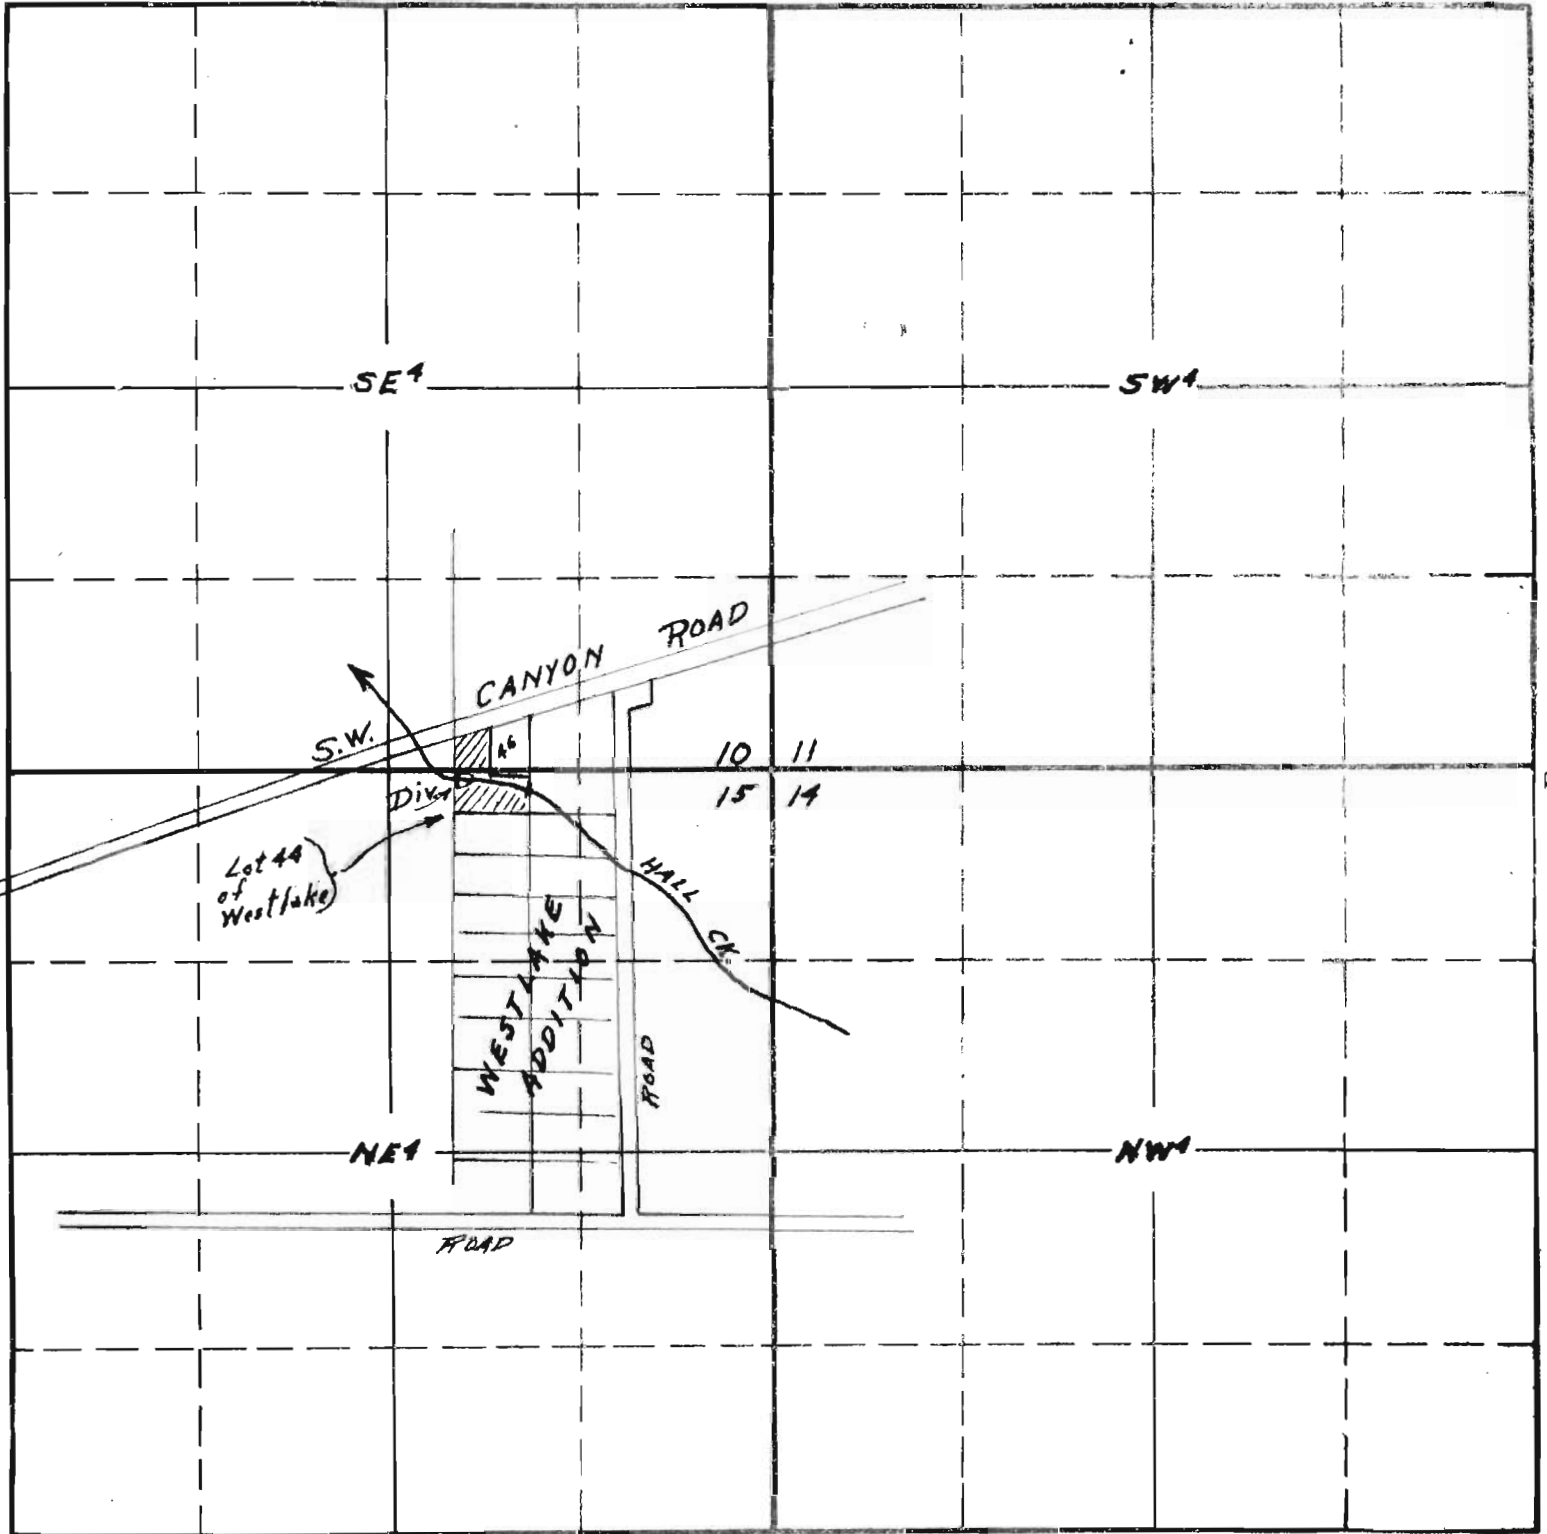

Prepared in State Engineer's
 office from applicant's sketch
 10/14/35-

South

2-624-16097-OK
 APPLICATION No. 16097
 PERMIT No. 11947