


SECTION

TOWNSHIP 2 S, RANGE 44<sup>W</sup>, W. M.

North

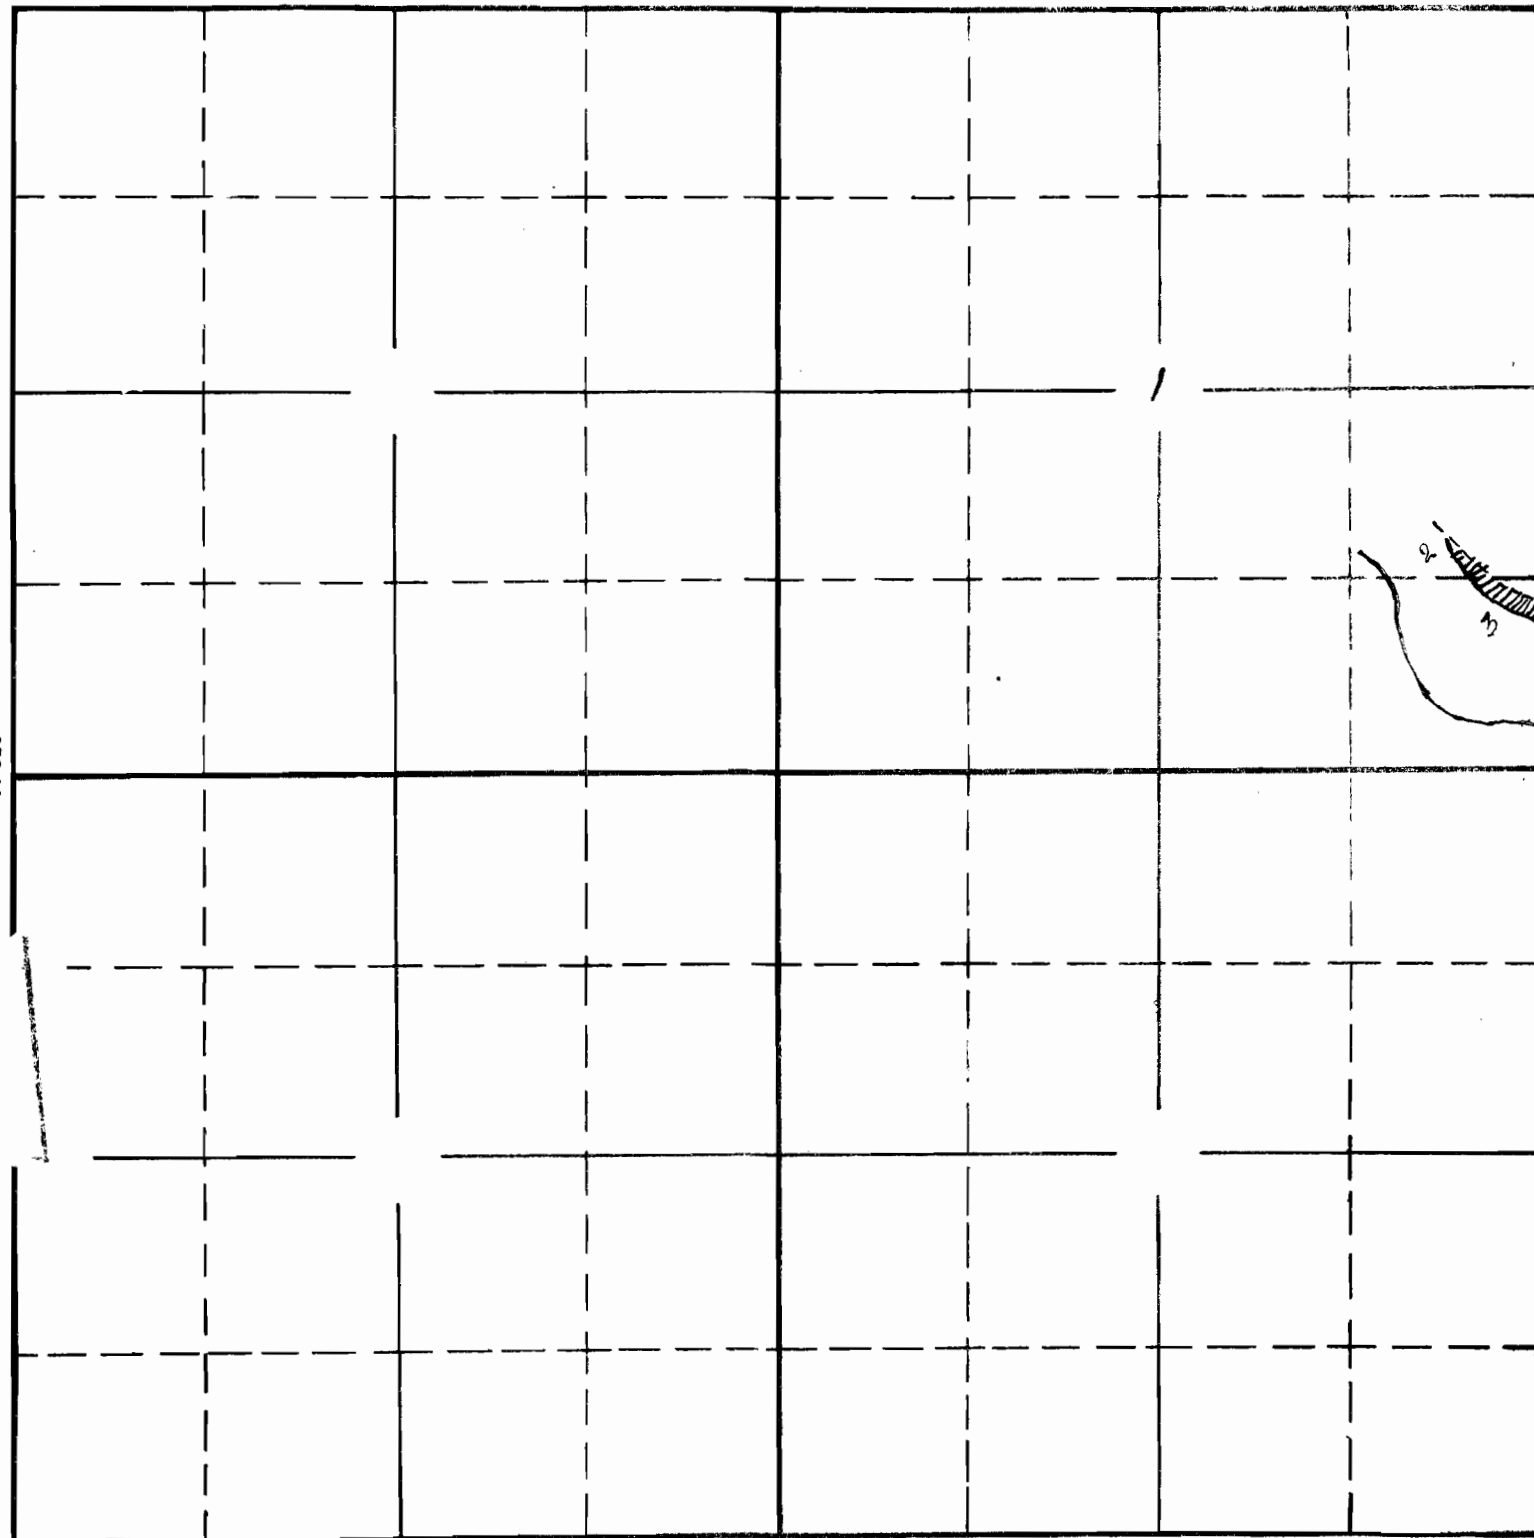


South

APPLICATION No.  
PERMIT No.

SECTION

TOWNSHIP 2 S, RANGE 45<sup>W</sup>, W. M.

North

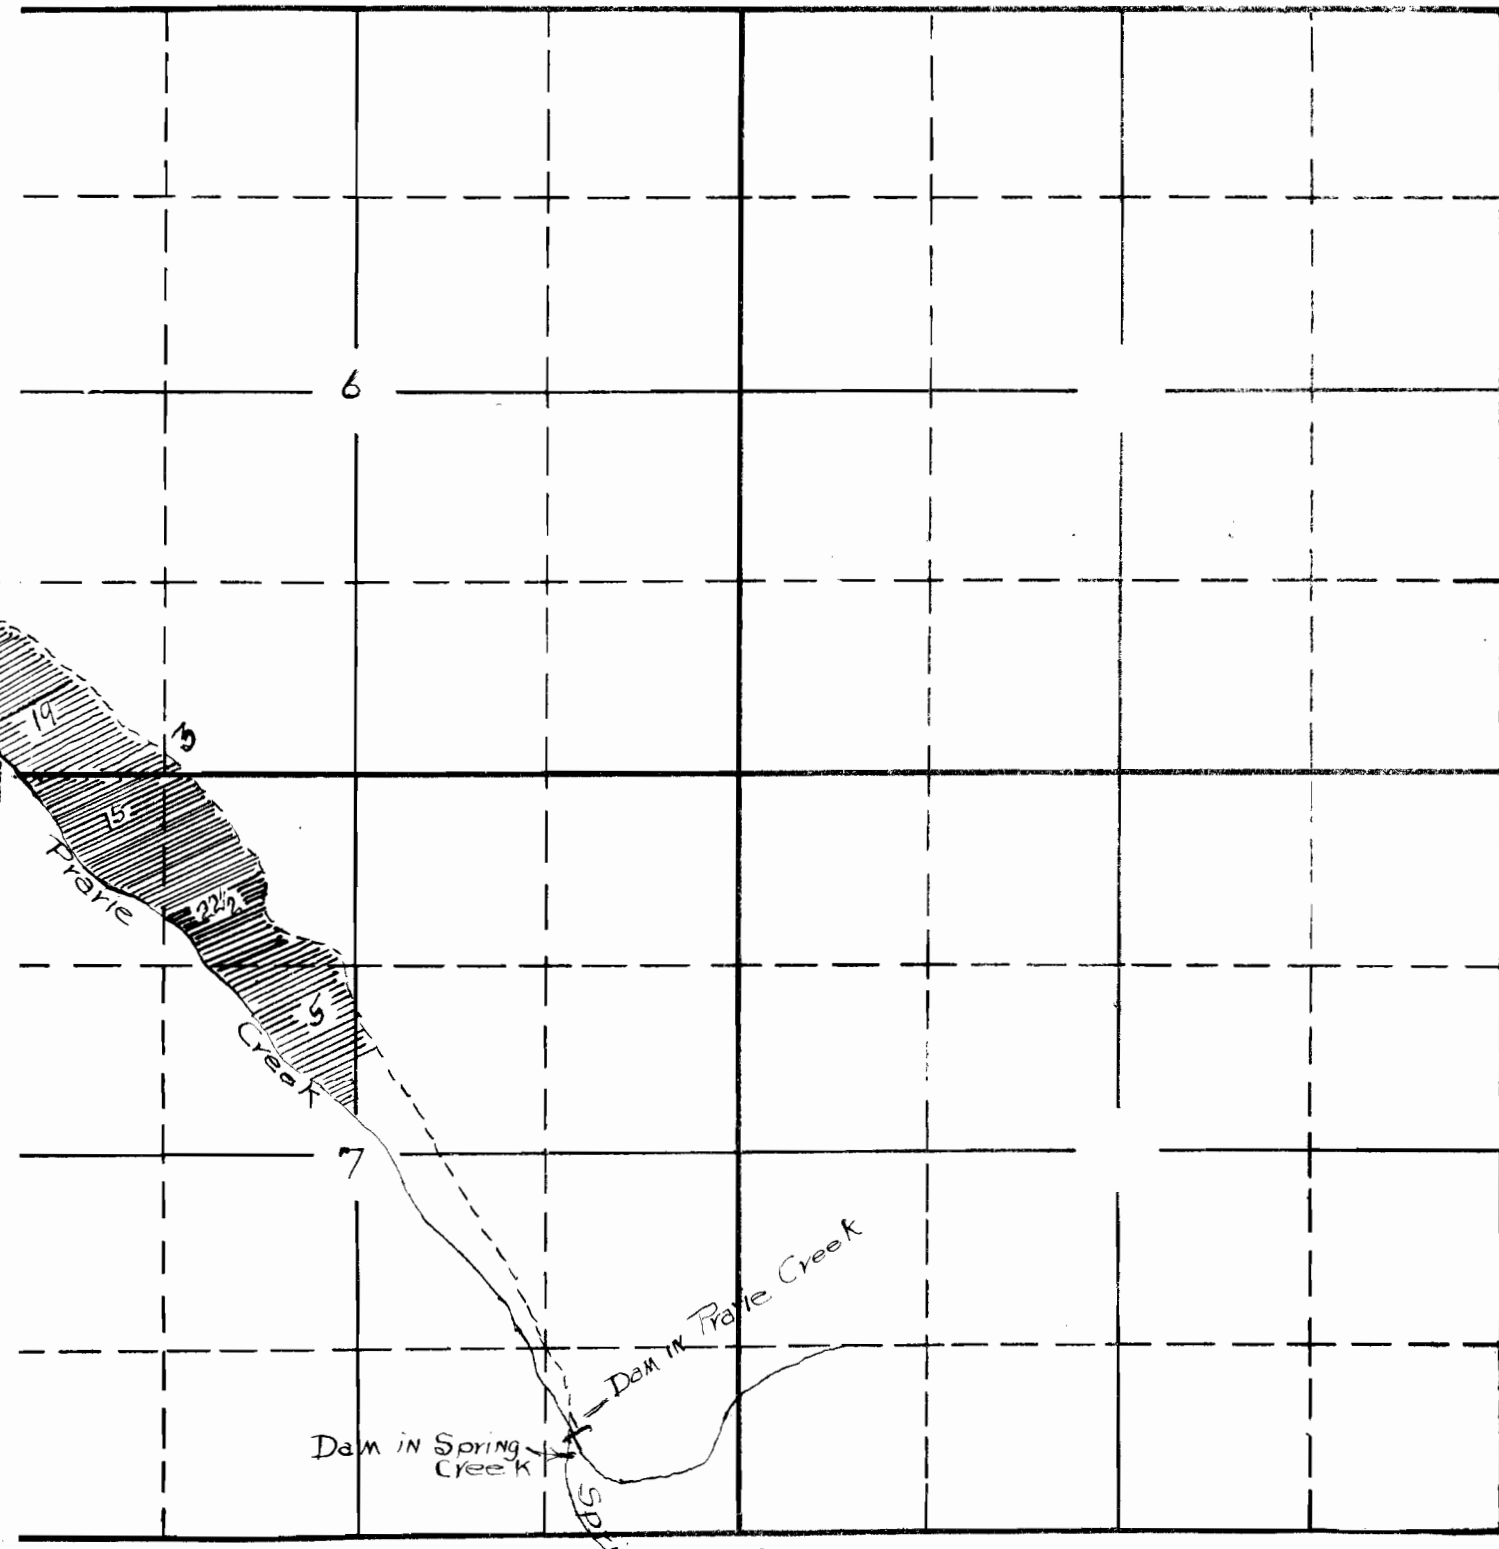

South

APPLICATION No. 16194  
PERMIT No. 12011