


SECTION

TOWNSHIP 8S, RANGE 10W, W. M.

North

West

East

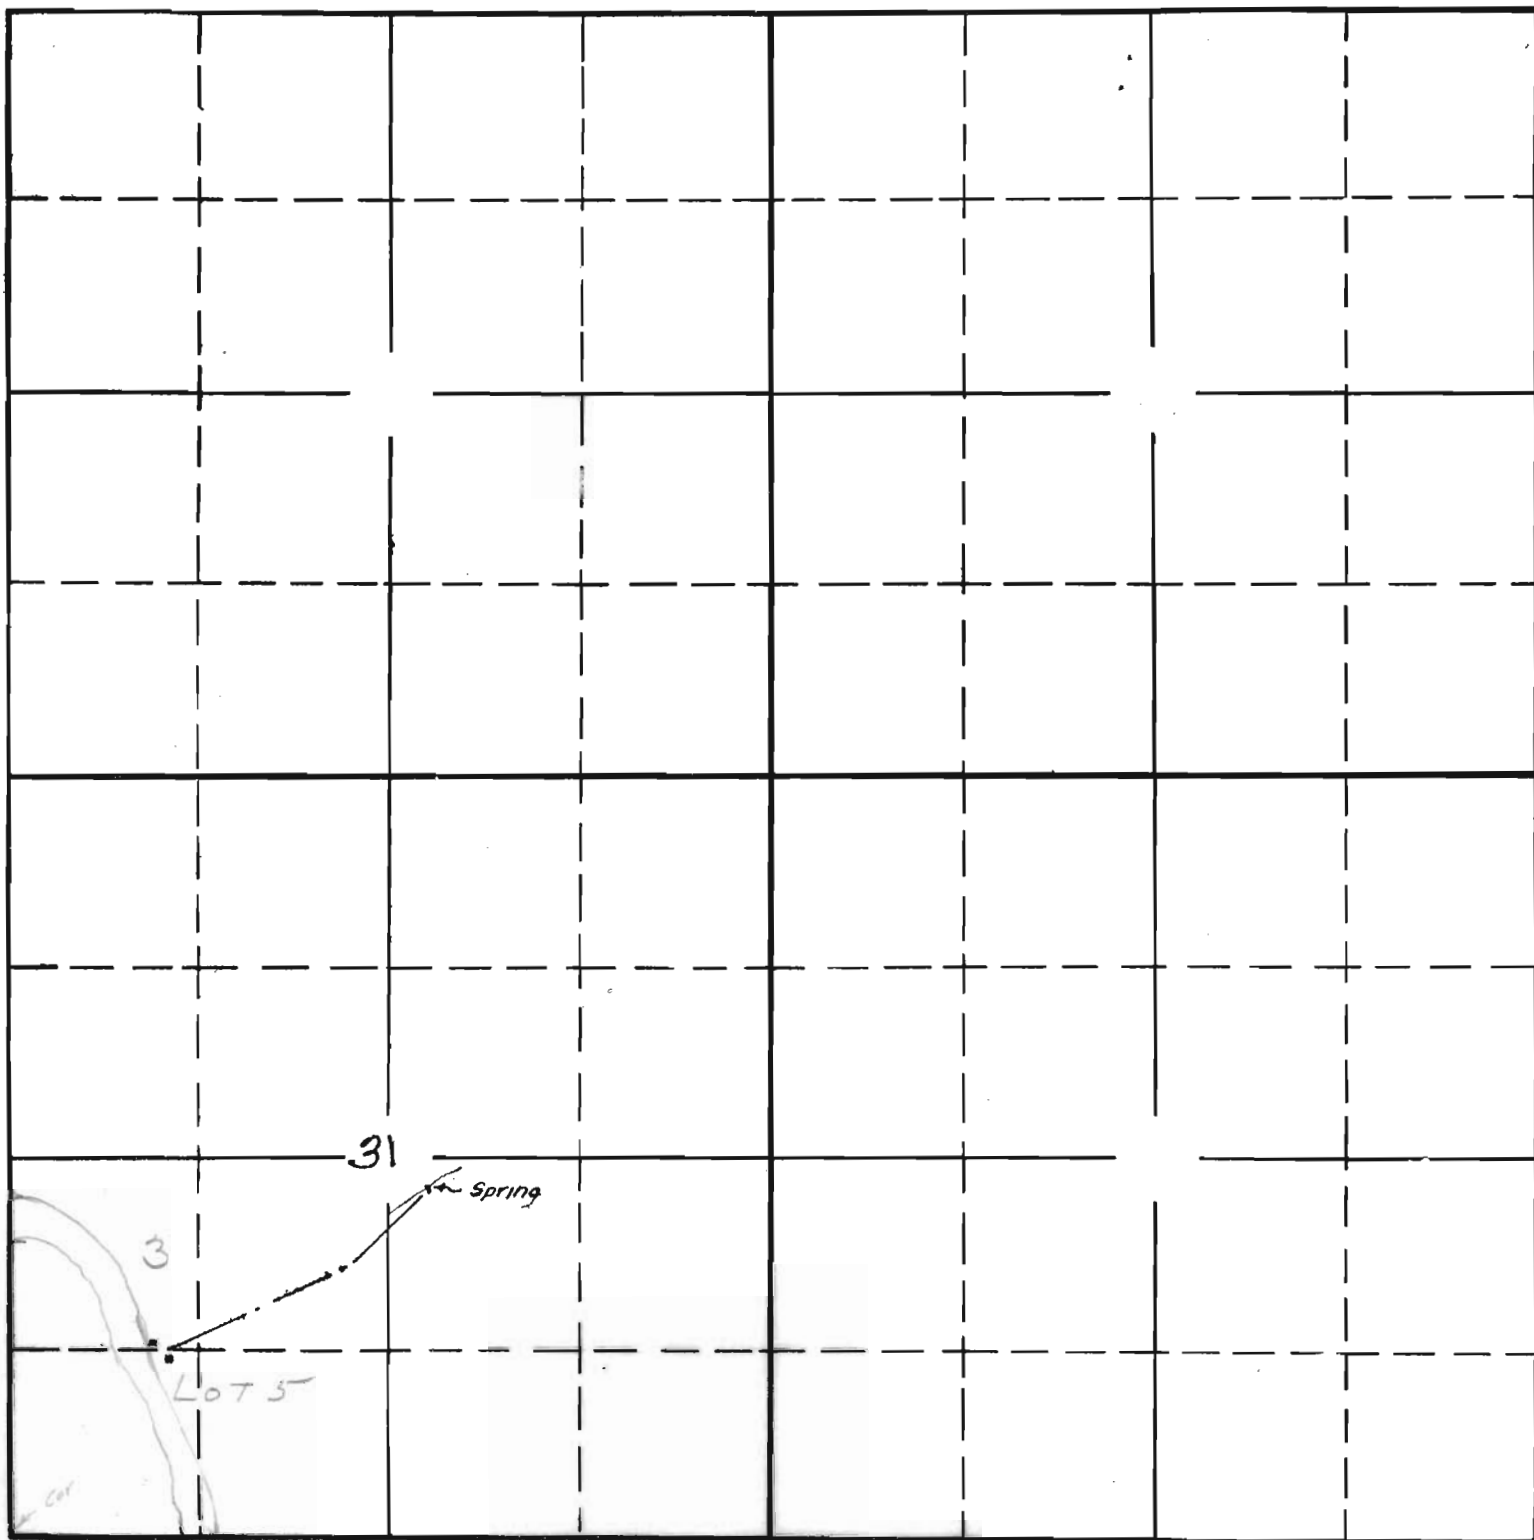


South

Surveyed by

C A Cummings

June 21 1939

16246
APPLICATION No. ~~17475~~
PERMIT No. ~~13186~~
12037

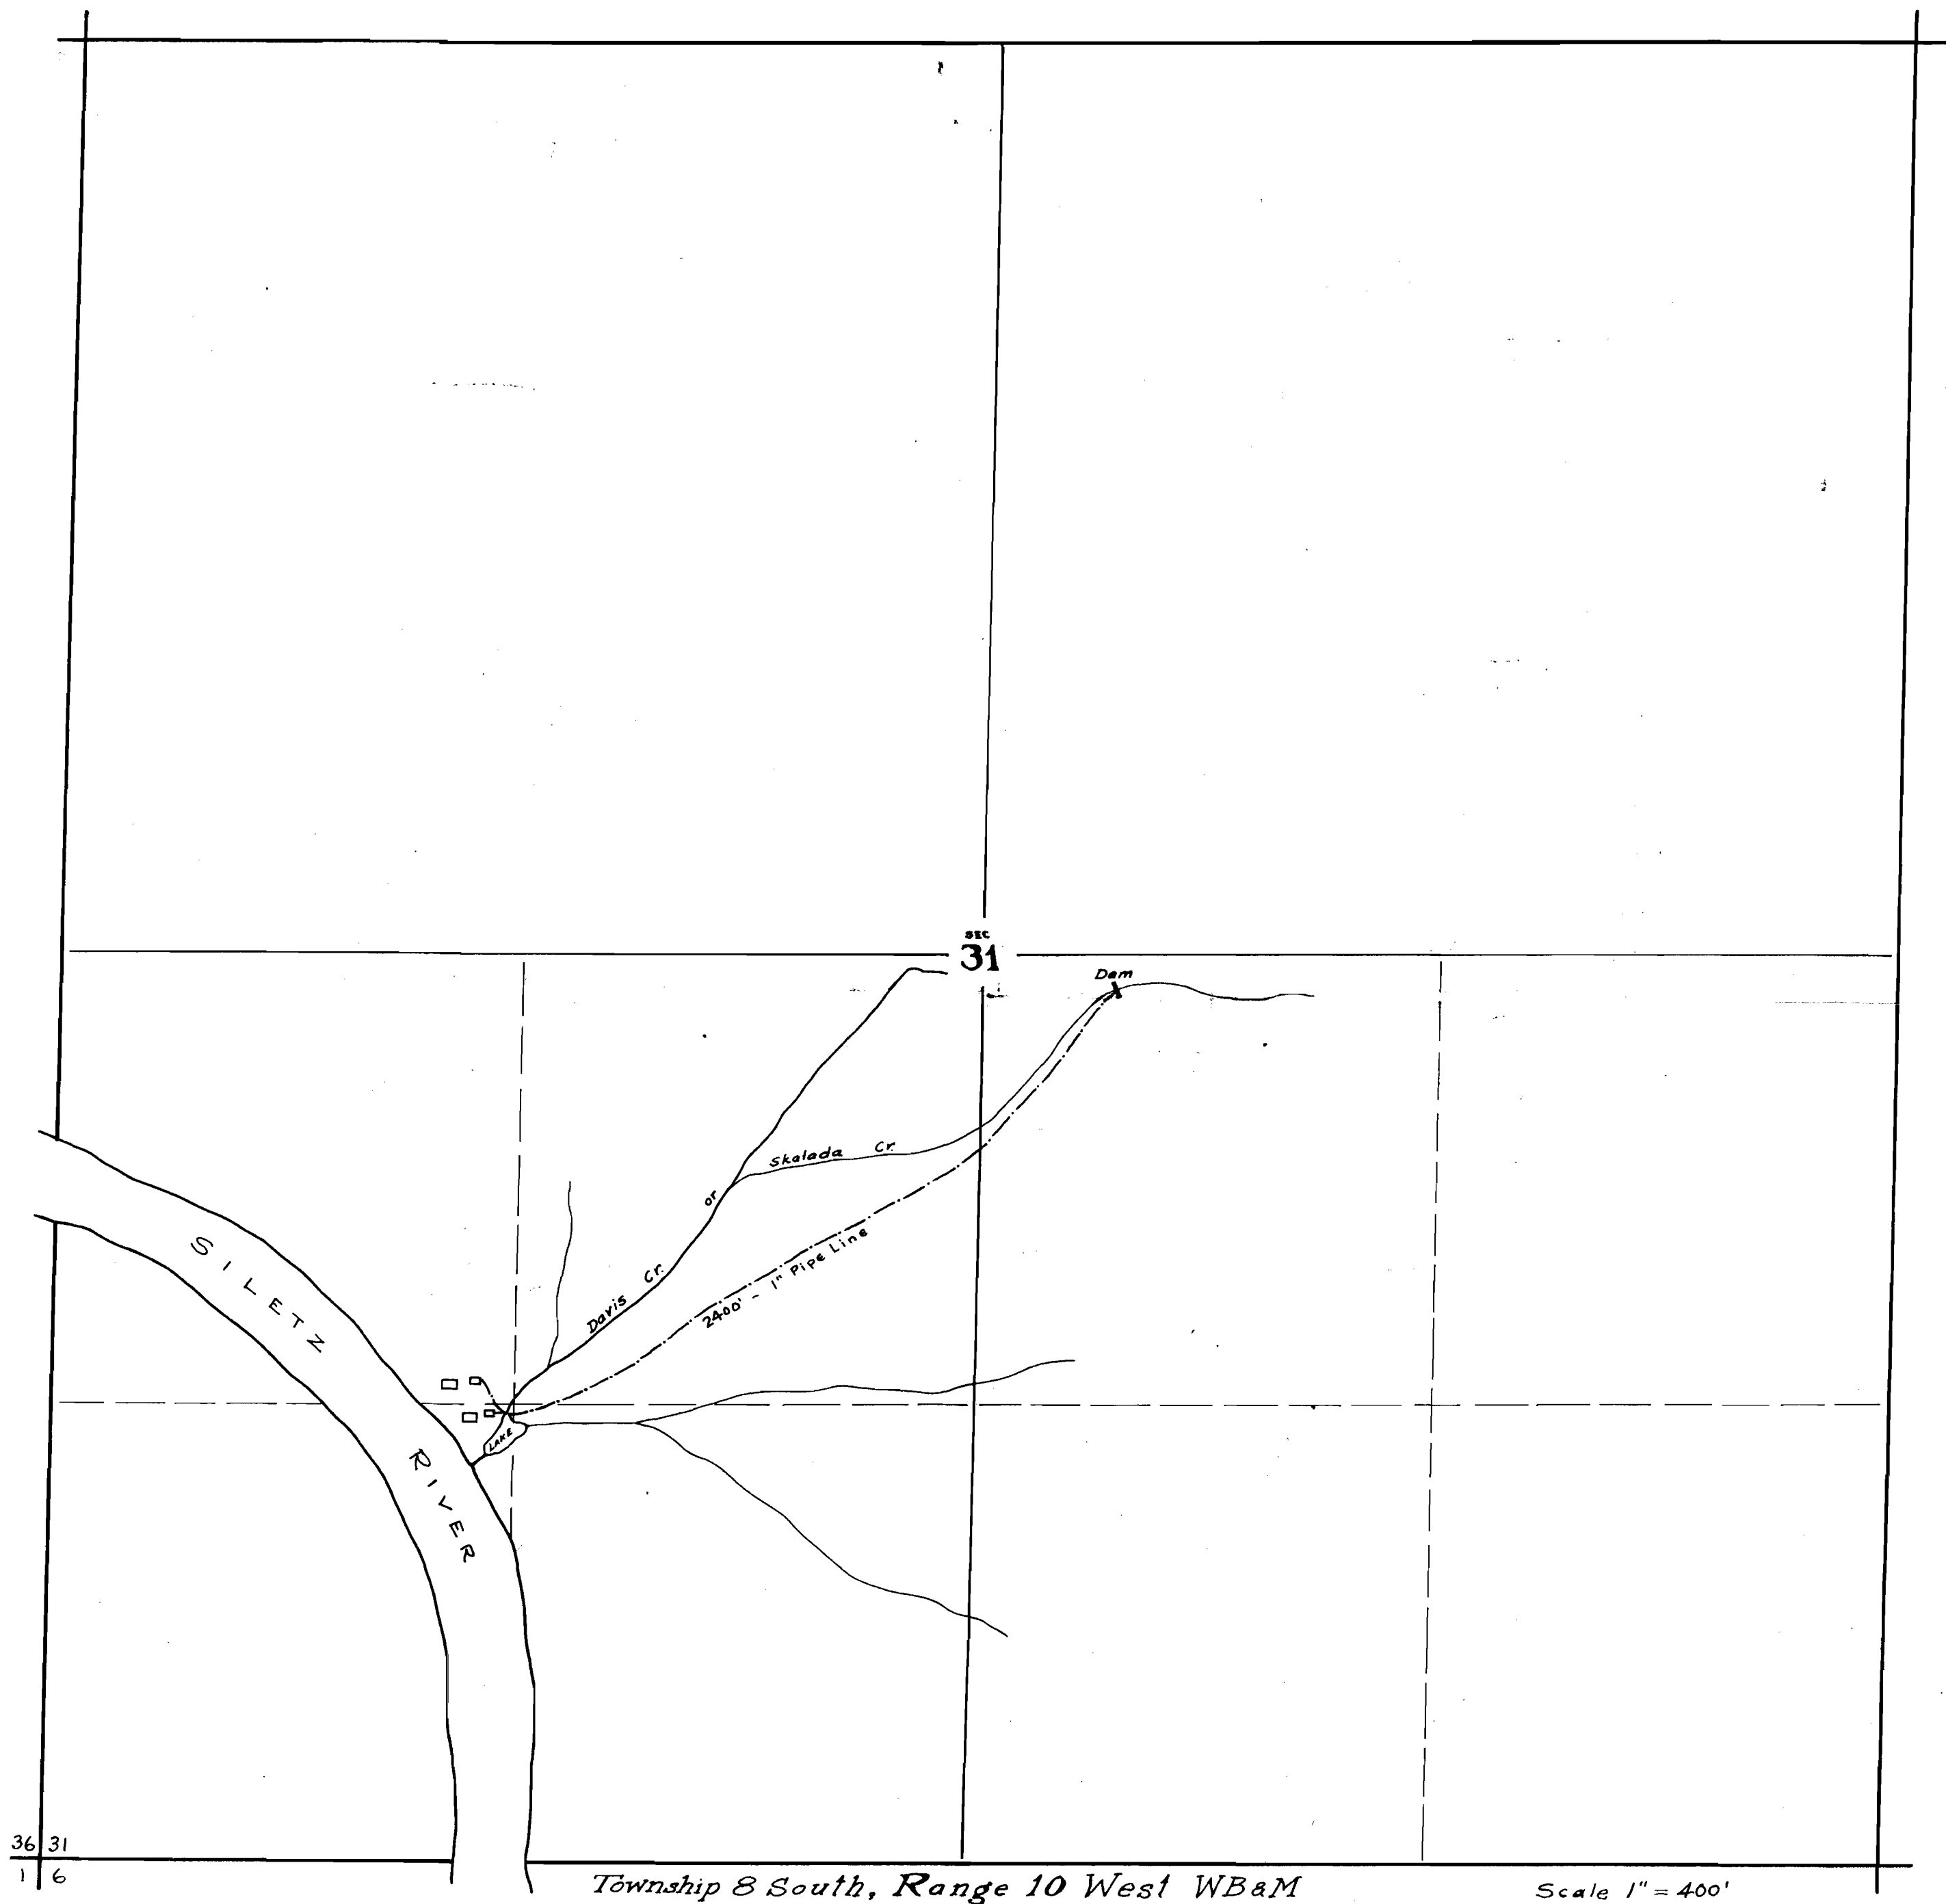

Township 8 South, Range 10 West WB&M

Scale 1" = 400'

App. No. 16246
Per. No. 12037