

Scale 1" = 200'

Stone set Apr 19, 1927

Stone marked 1/4 found
Center of Section 17
T 4 S R 14 E. W.M.

SW 1/4 NE 1/4
Sec. 17
T 4 S R 14 E

RR Tank

120' 0"

* Springs

OREGON TRUNK RR.

RIVER

DESCHUTES

N


5-18-16232

OREGON STATE GAME COMMISSION

Portland, Oregon.

App. No. 16232


Rev. No. 12051

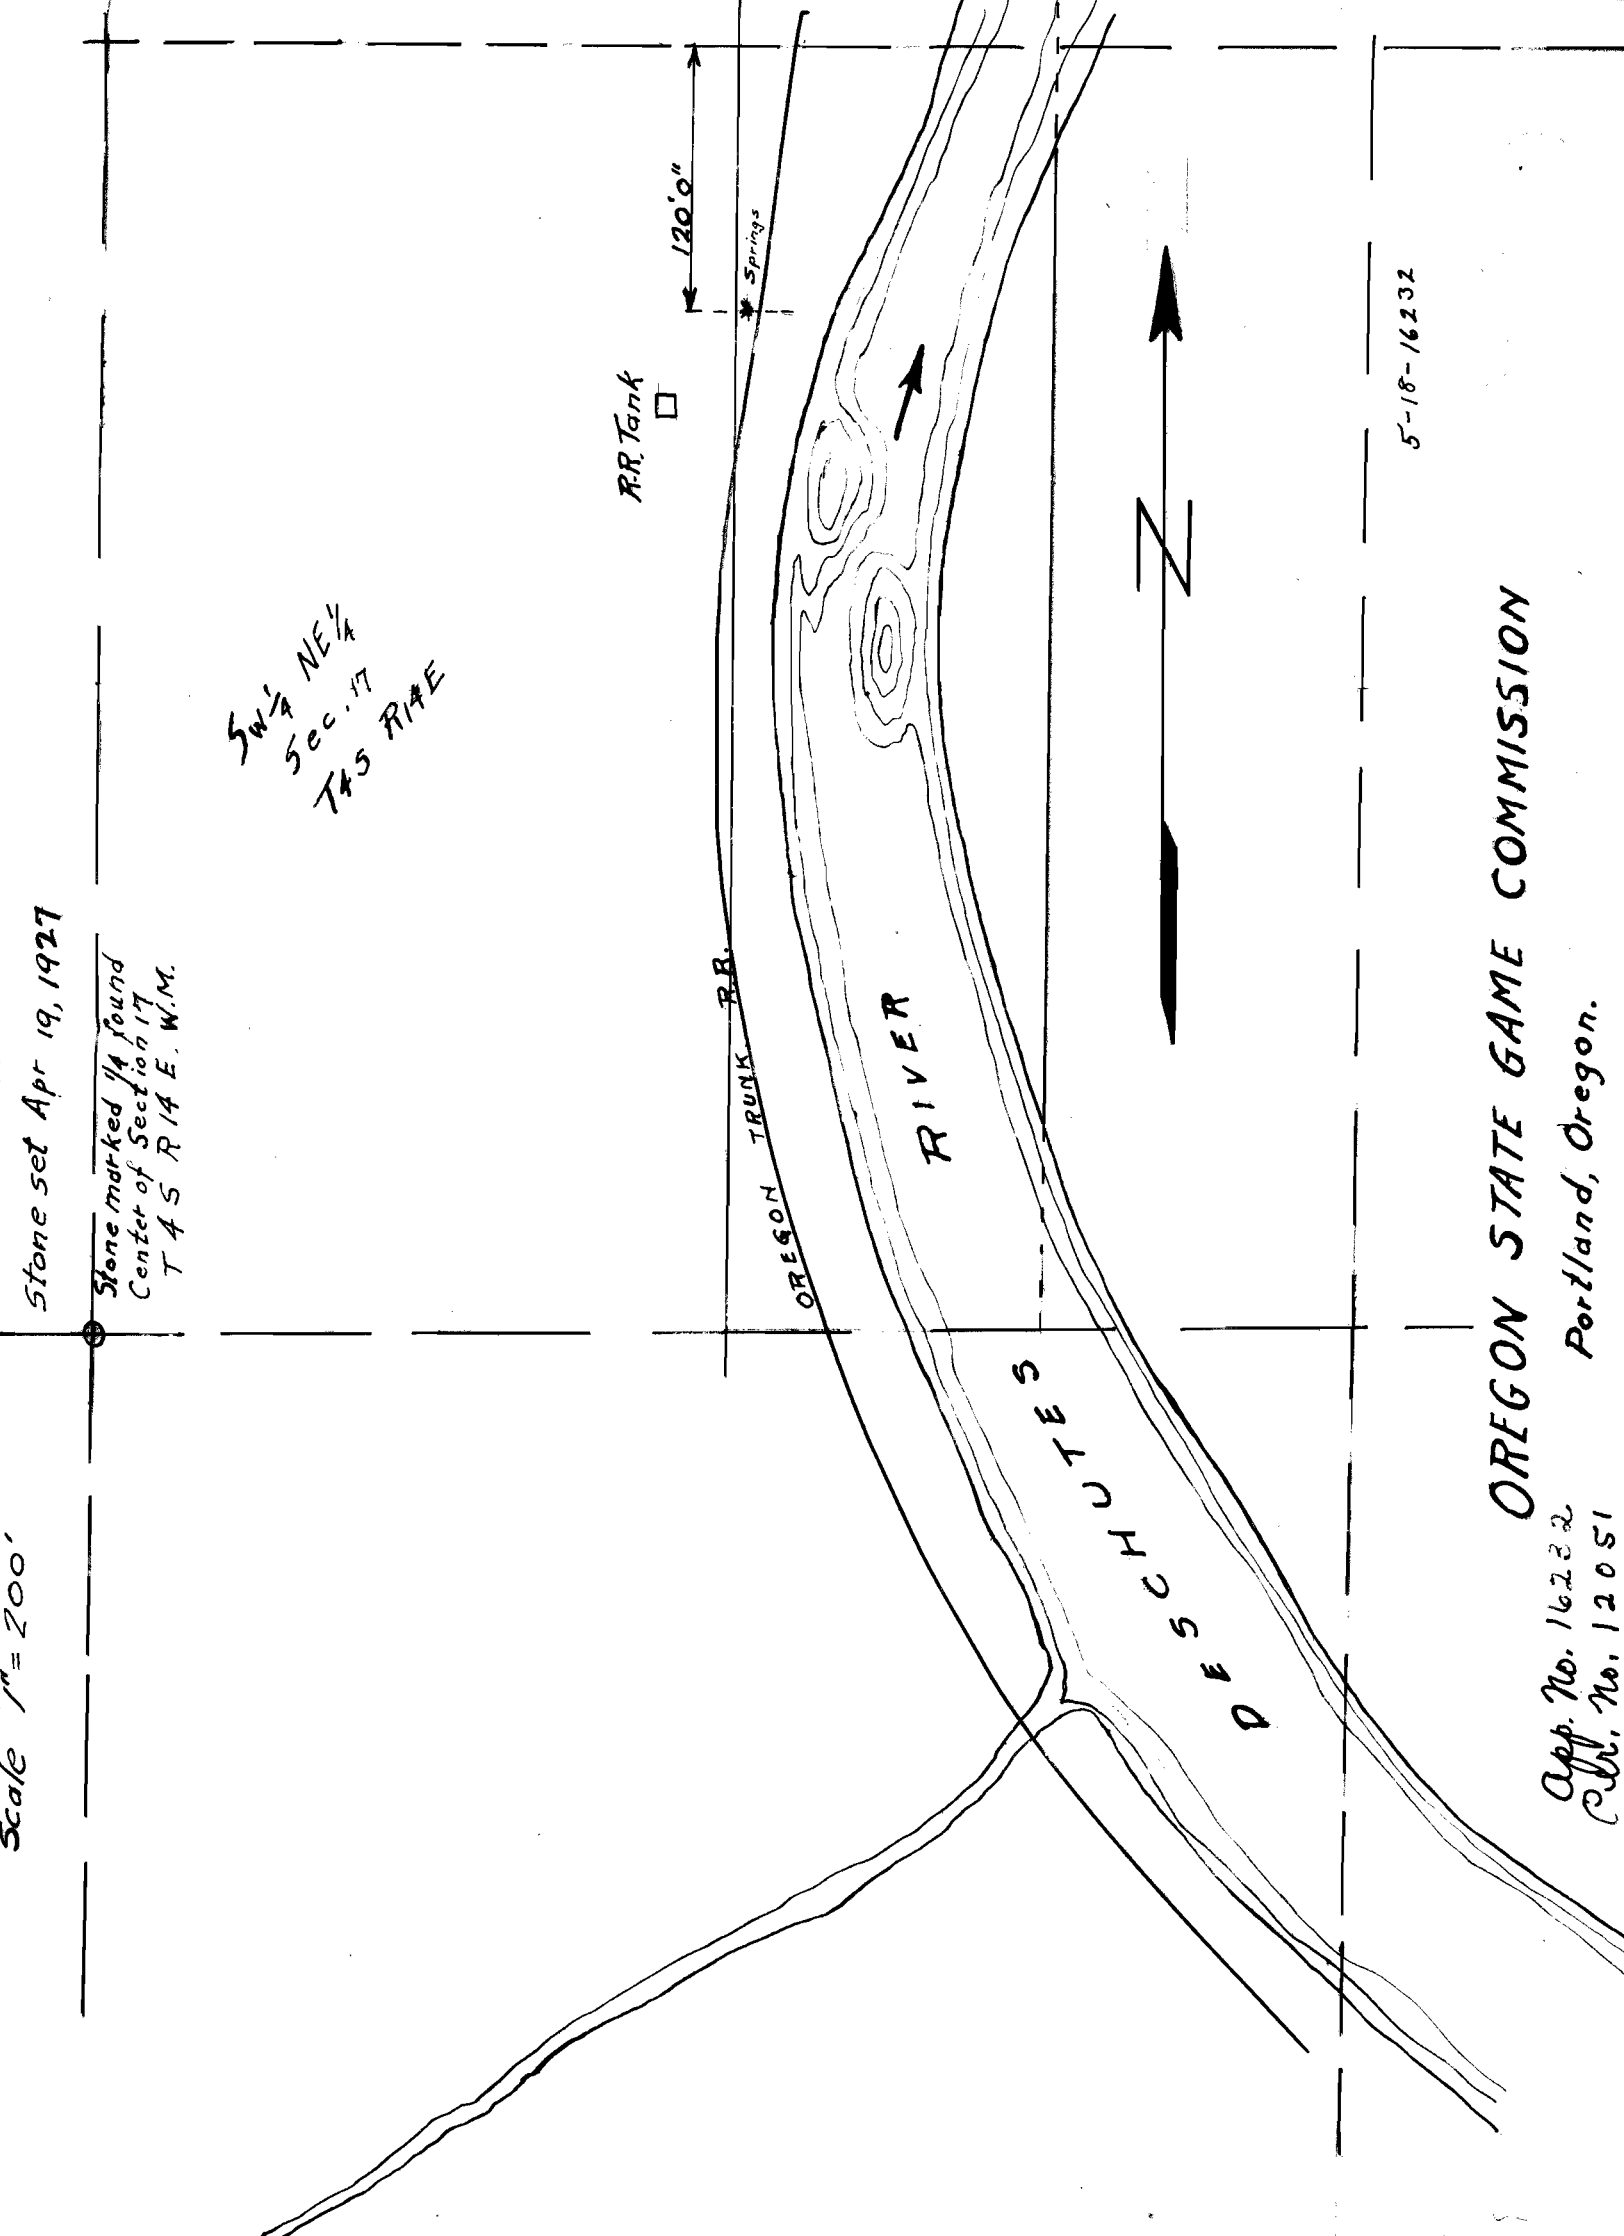

SECTION

TOWNSHIP 45, RANGE 14E, W. M.

North

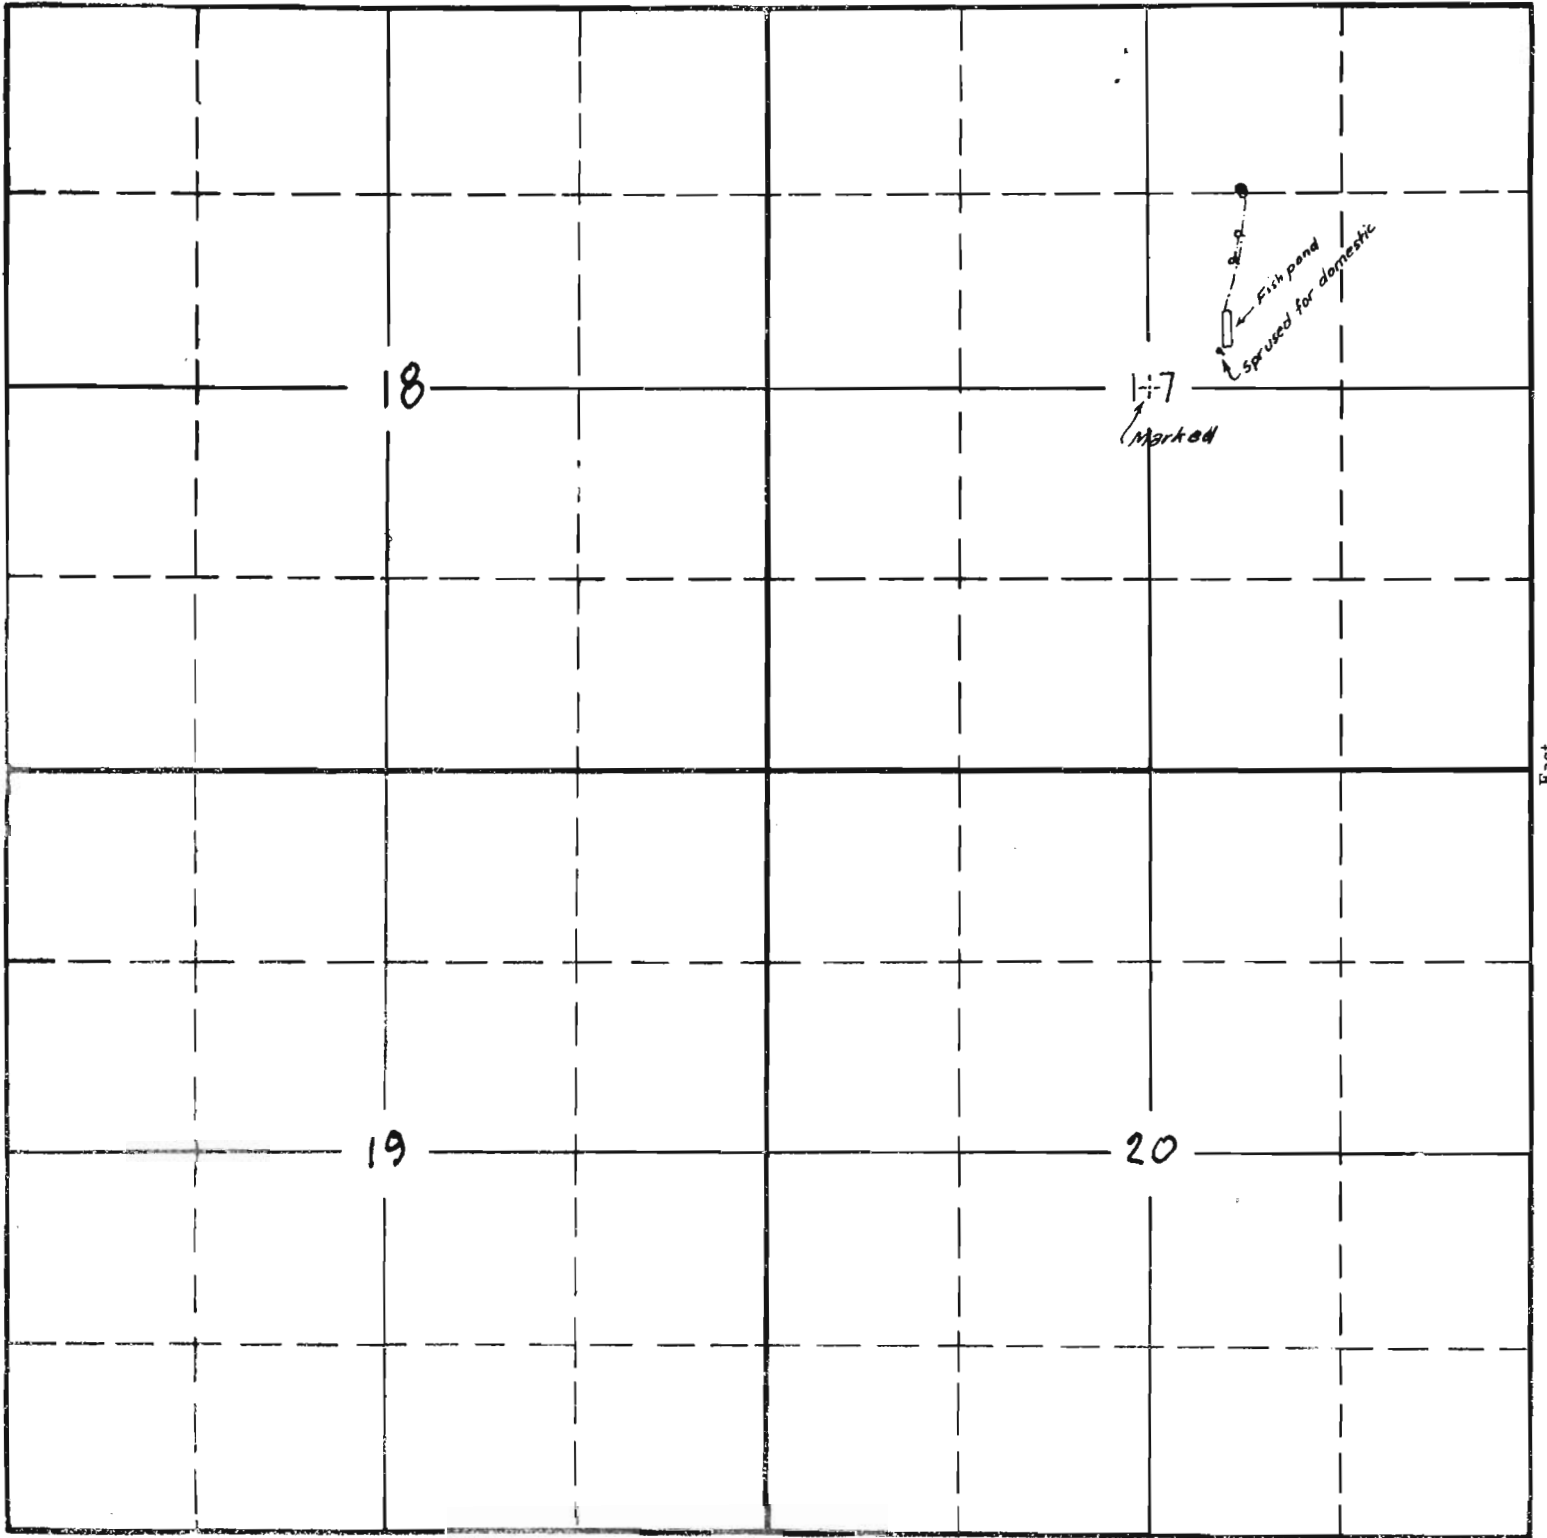

South

APPLICATION No. { 16131
 { 16232
PERMIT No. { 11936
 { 12051