


SECTION

TOWNSHIP 8S, RANGE 46E, W. M.

North

West

East

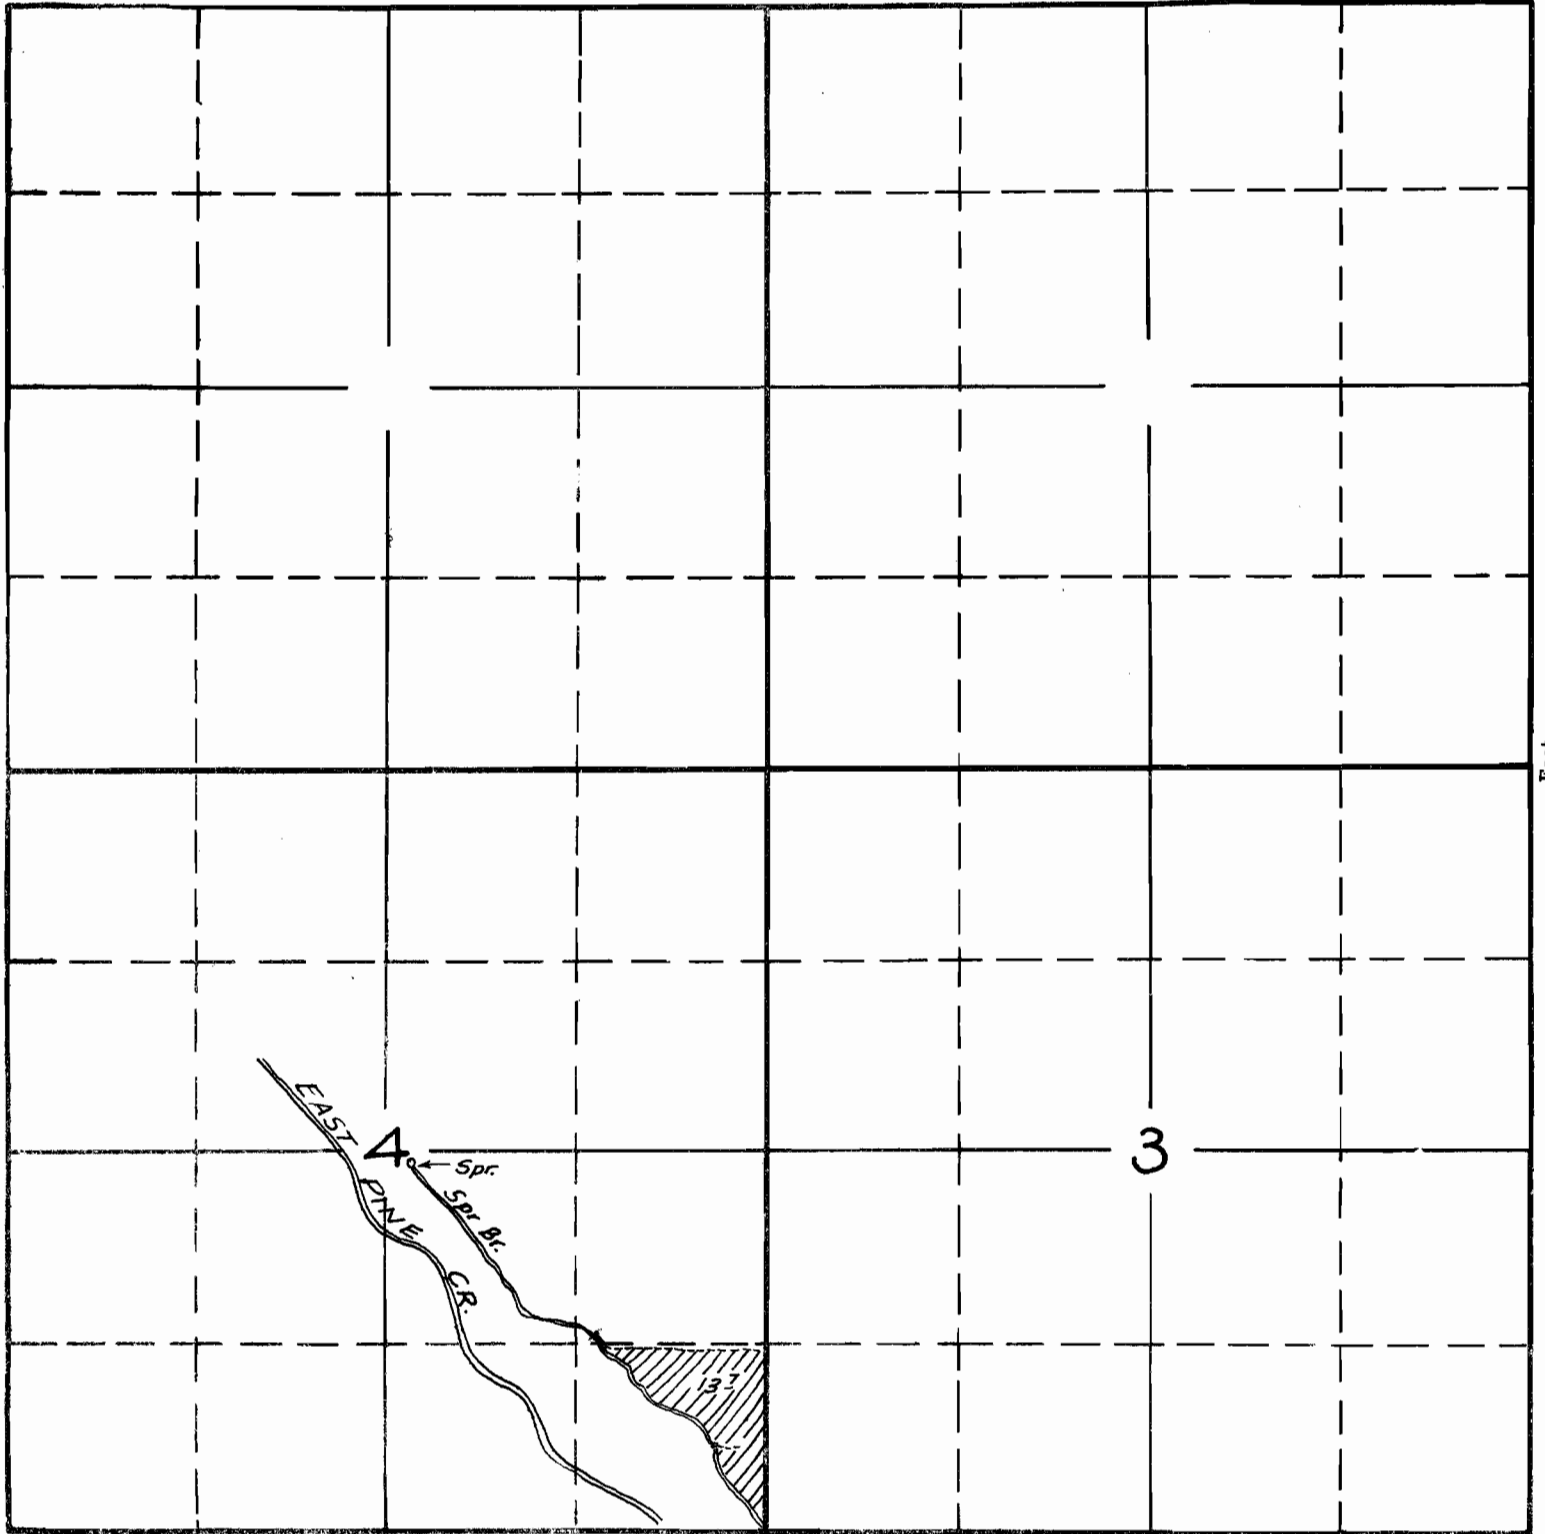

South

APPLICATION No. 16310
PERMIT No. 12121


LAND PLAT

INDICATE POINTS OF COMPASS - SHOW SCALE OF MAP - DESIGNATE SECTION NUMBERS AT SECTION CENTERS

APPLICANT *Lillie Gillette*

SECTIONS *4* T *8 S* R *46 E* COUNTY *Baker* STATE *Oregon*

1131 - 4370

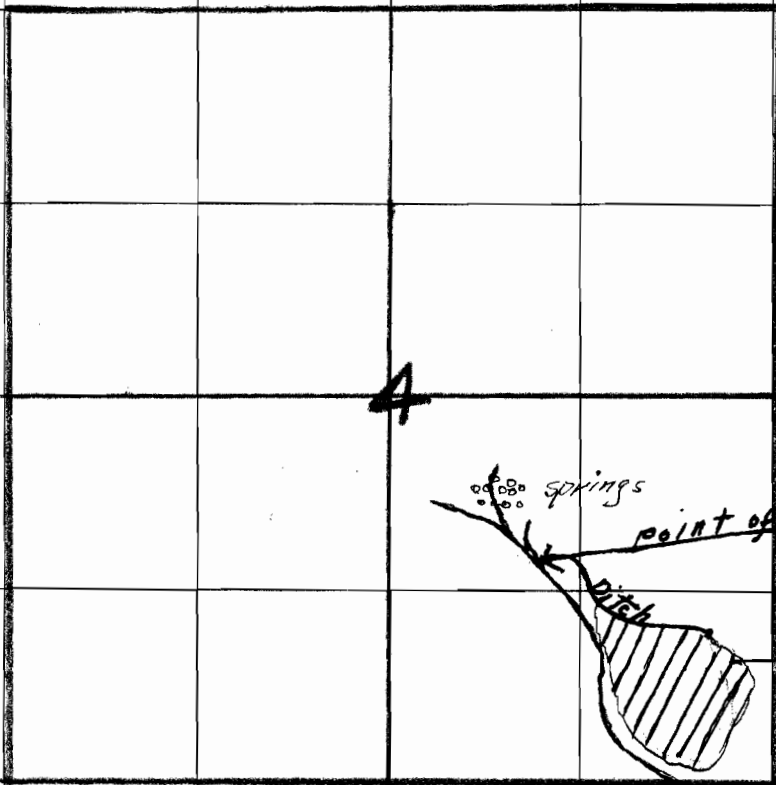

Lands to be irrigated in SE⁴ SE⁴ Sec 4.

T 8 S R 46 E

App. No. 16310

Per. No. 12121

STATE ENGINEER
 BAKER, OREGON
 APR 8 1908