


SECTION

TOWNSHIP 15, RANGE 1W, W. M.

North

West

East

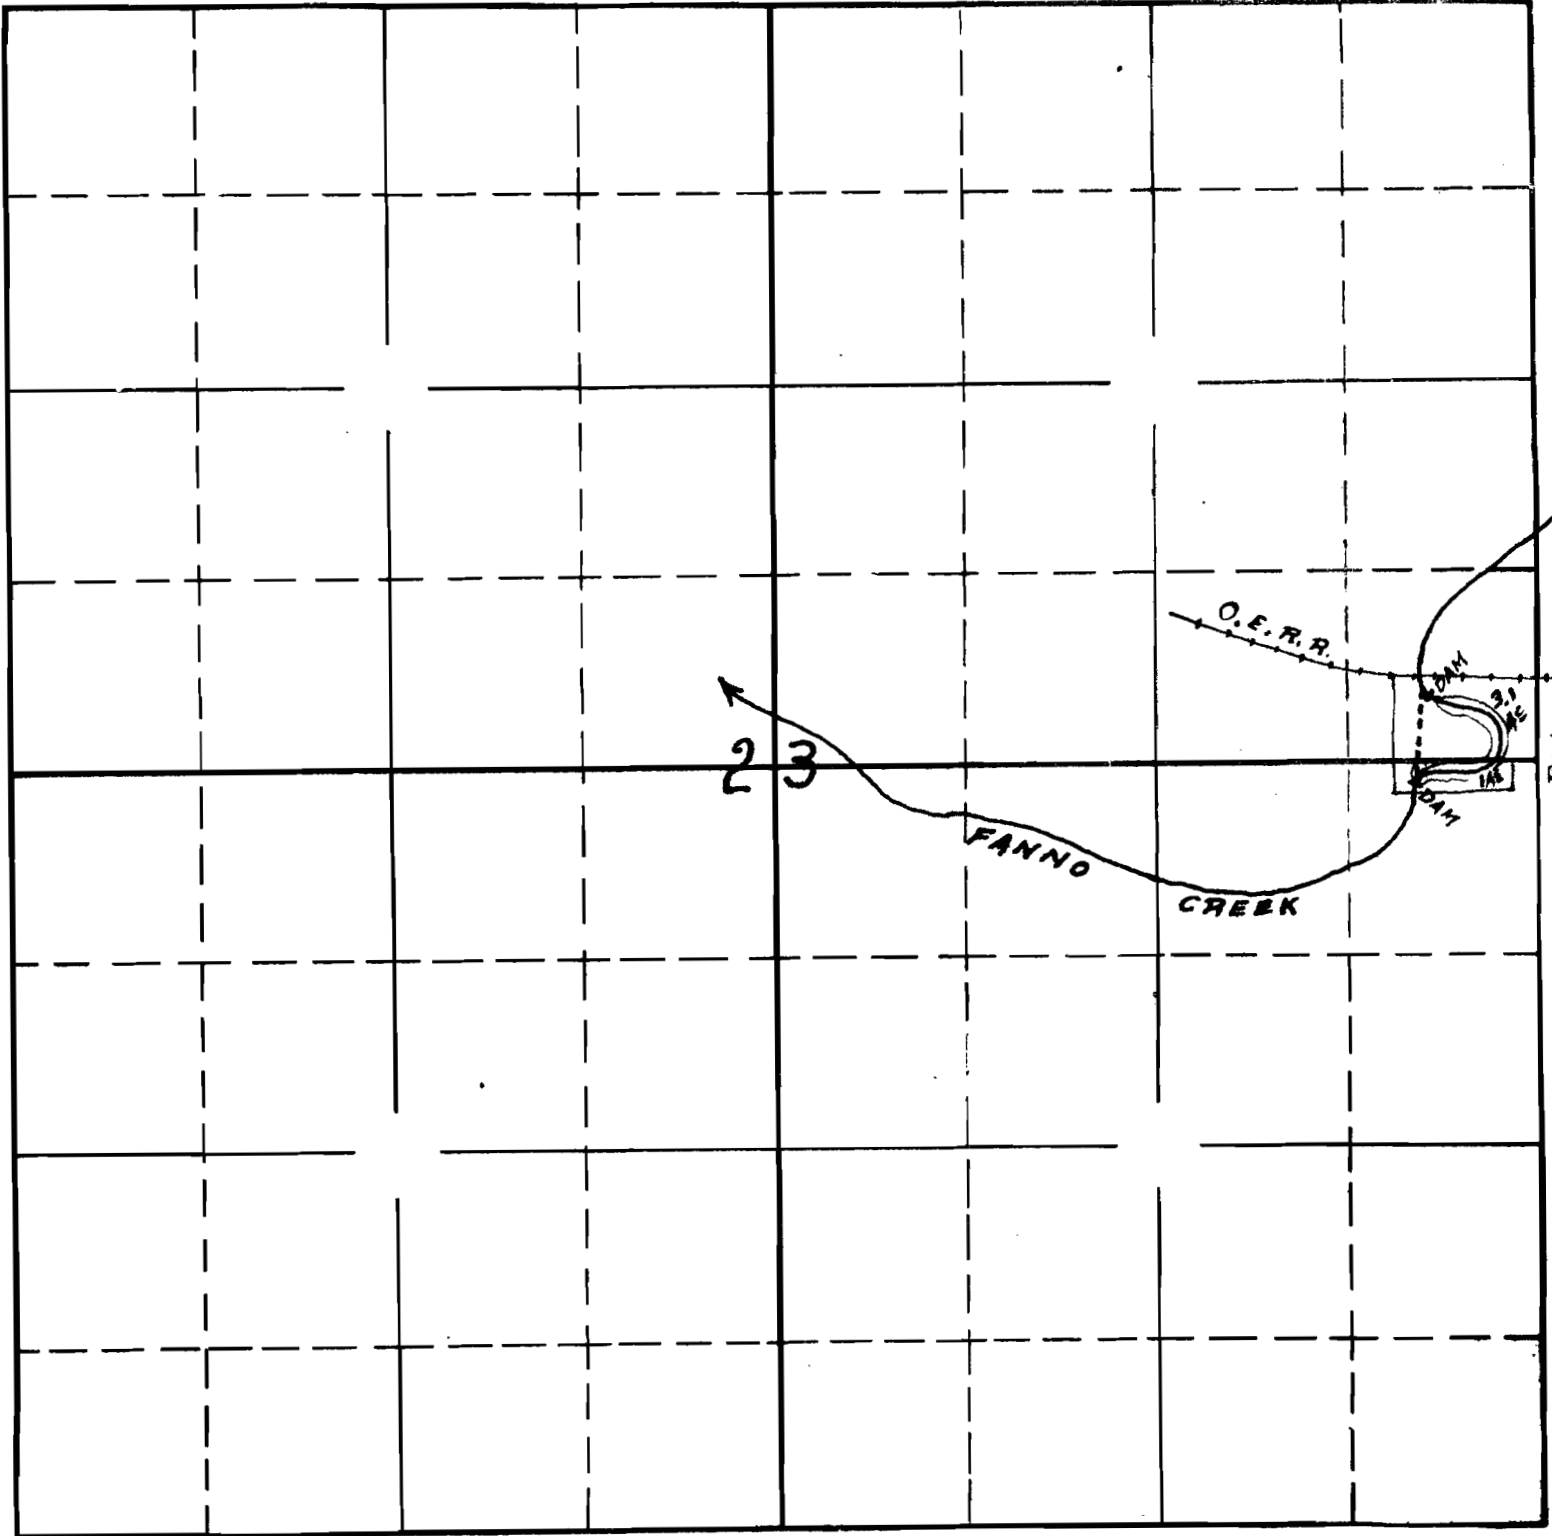


South

2-62B dk
APPLICATION No. 1636849
PERMIT No. R-691
12175

SECTION

TOWNSHIP 15, RANGE 1W, W. M.

North

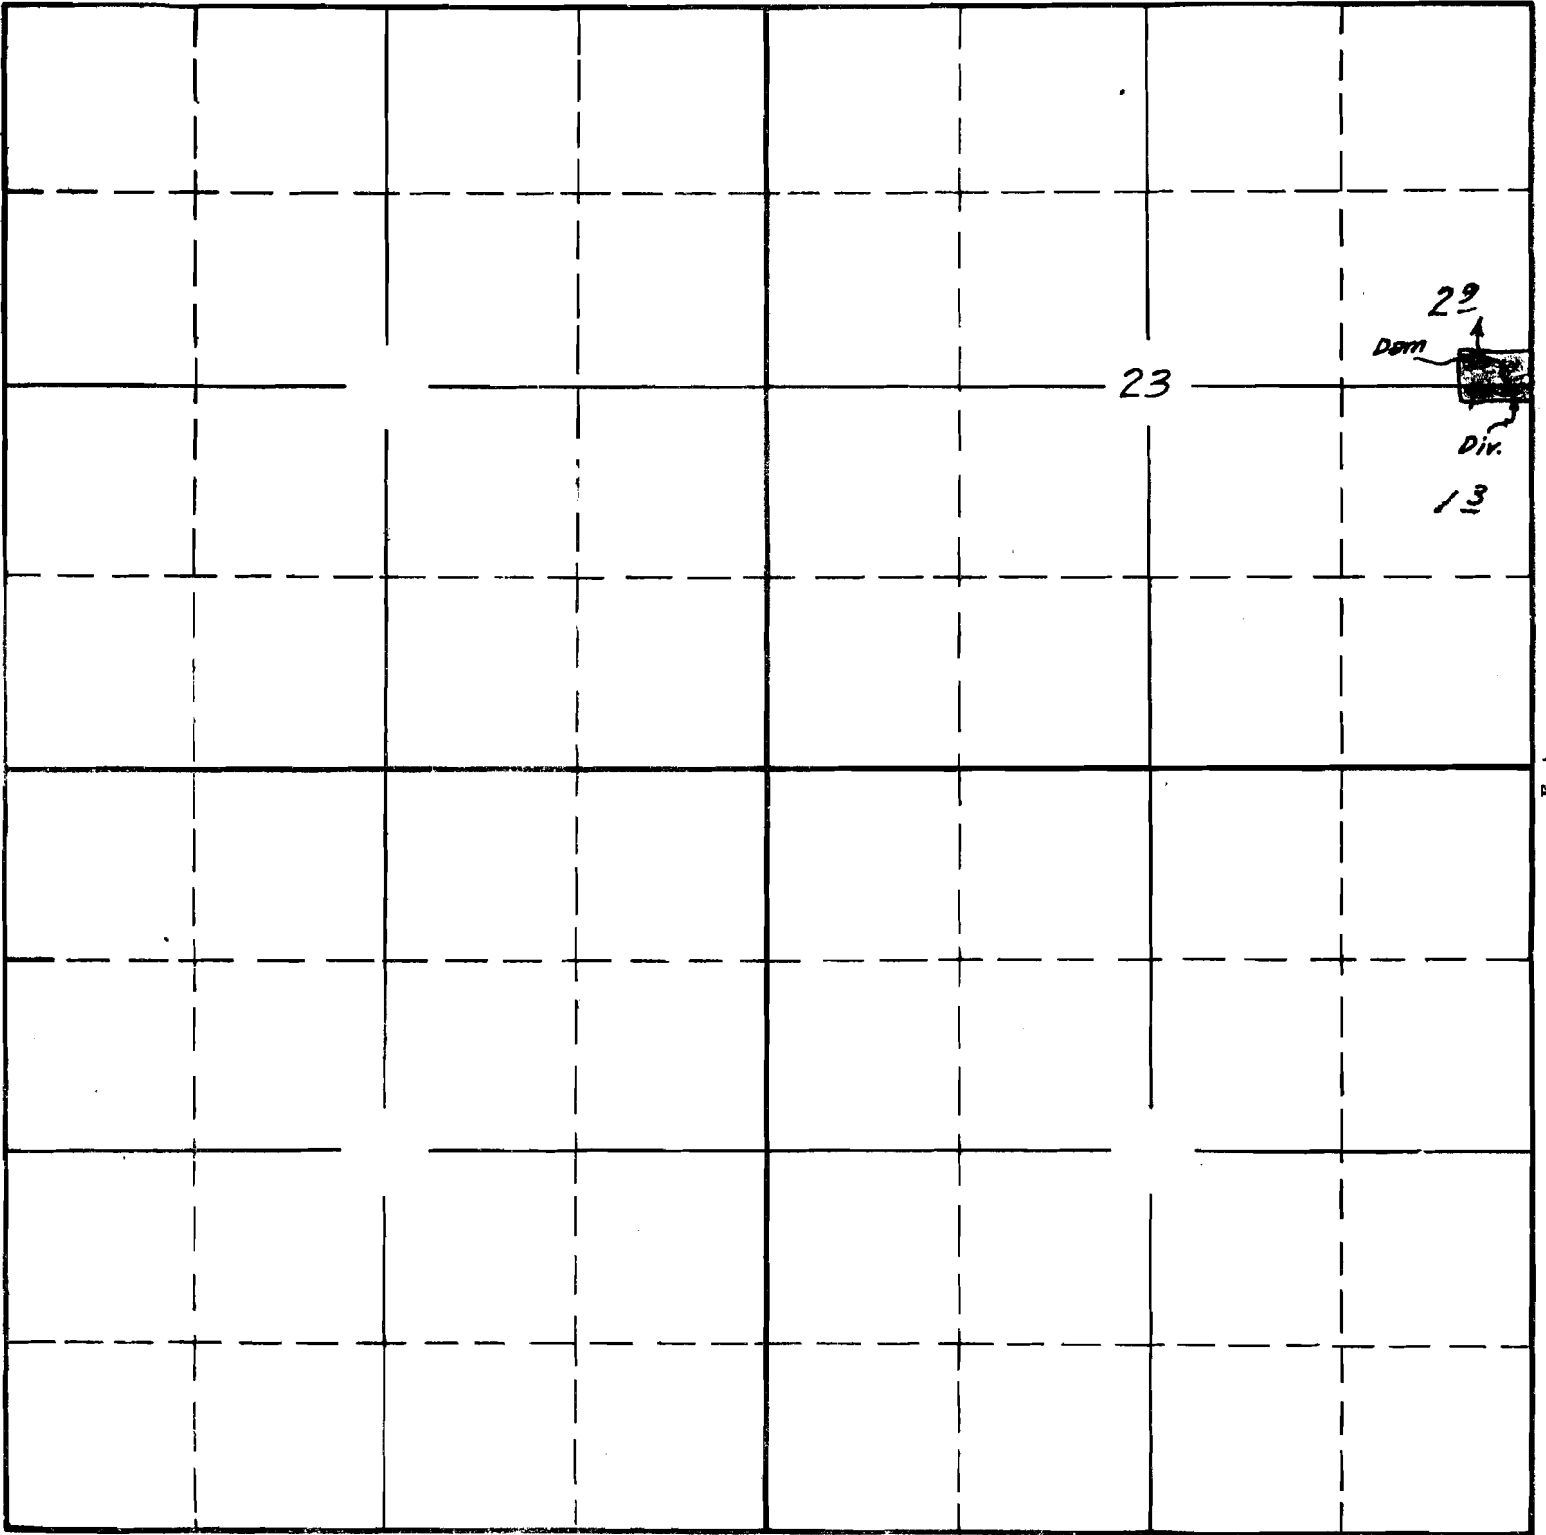

29
Dam
Div.
13

23

West

East

Surveyed June 23 1938 C.A.C.

South

APPLICATION No. 16369
PERMIT No. 12175