


SECTION

TOWNSHIP 6N, RANGE 34E, W. M.

North

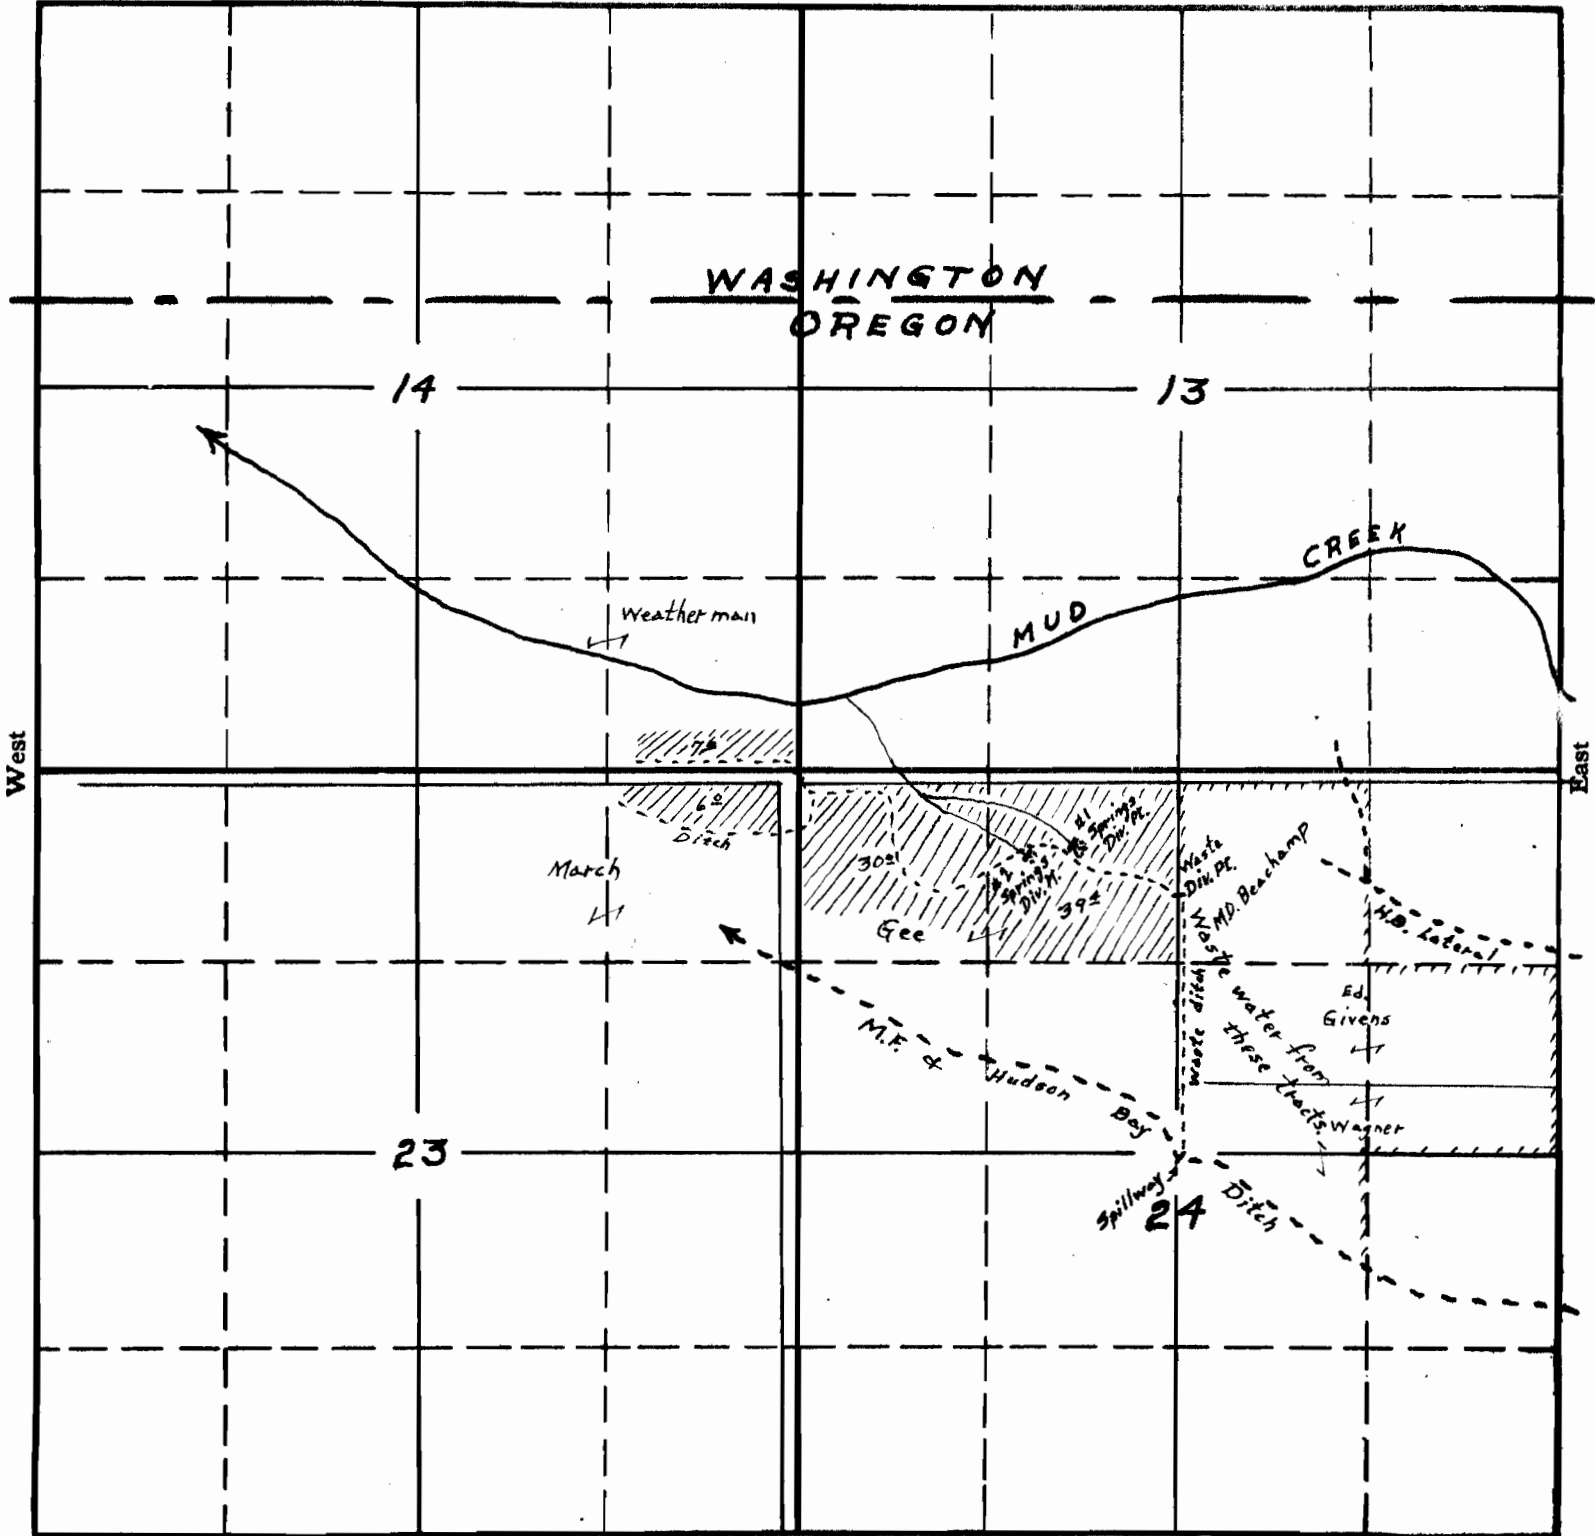

South

7-23-16416-

APPLICATION No. 16416


PERMIT No. 12221

SECTION 5

14
23
24

TOWNSHIP 6 N , RANGE 34 E , W. M.

North

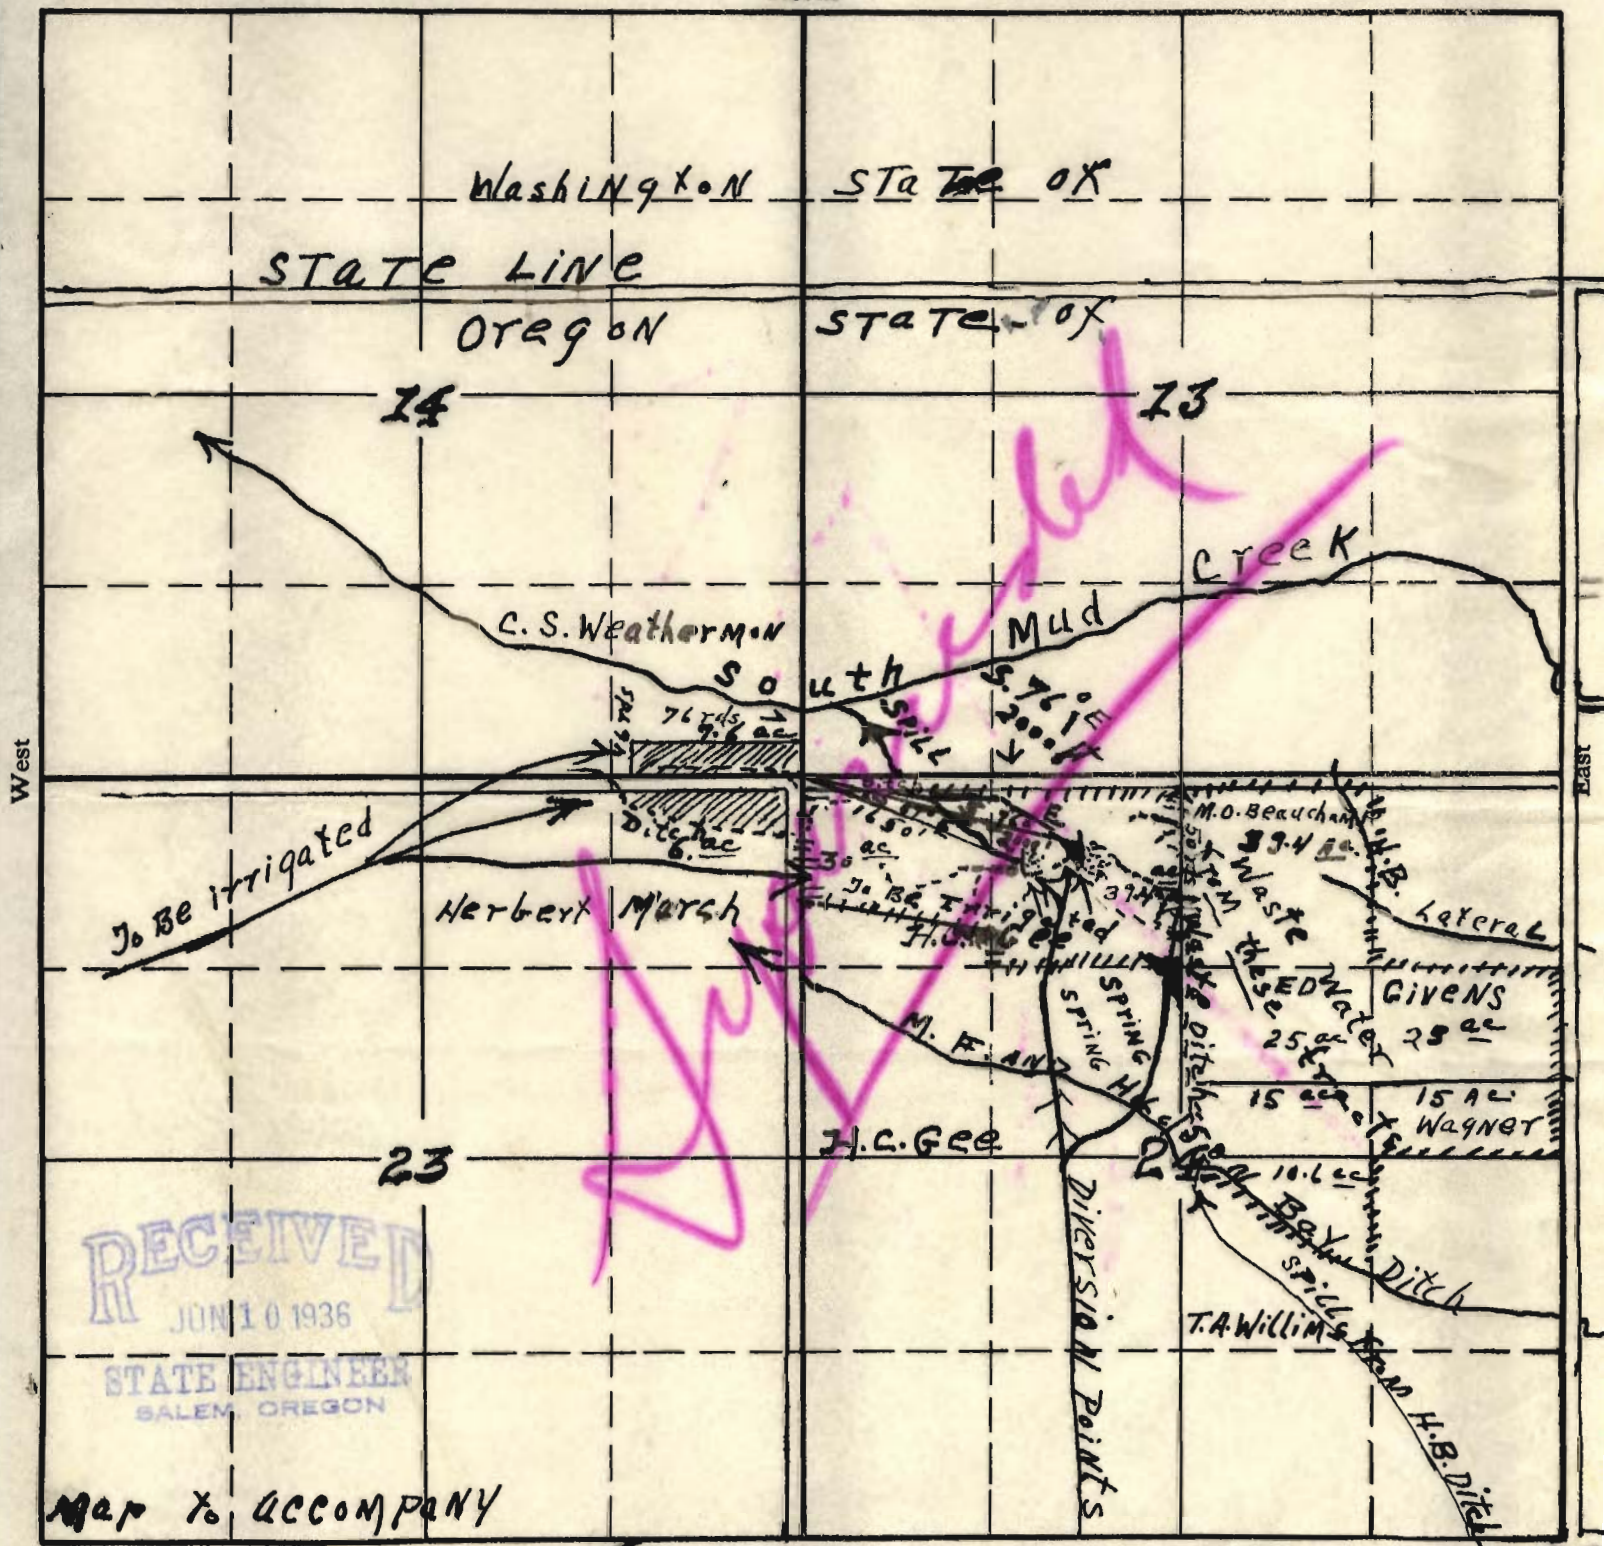

RECEIVED
JUN 10 1936
STATE ENGINEER
SALEM, OREGON

Map to accompany

Application of
C.S. Weathermon
H.C. Gee
Herbert March
for - Waste Water and
Water from SPRINGS

APPLICATION No.
PERMIT No.

scale 4" = 1 Mile