


SECTION

31

TOWNSHIP 32 S, RANGE 6 W, W. M.

Scale 8" = 1 Mi

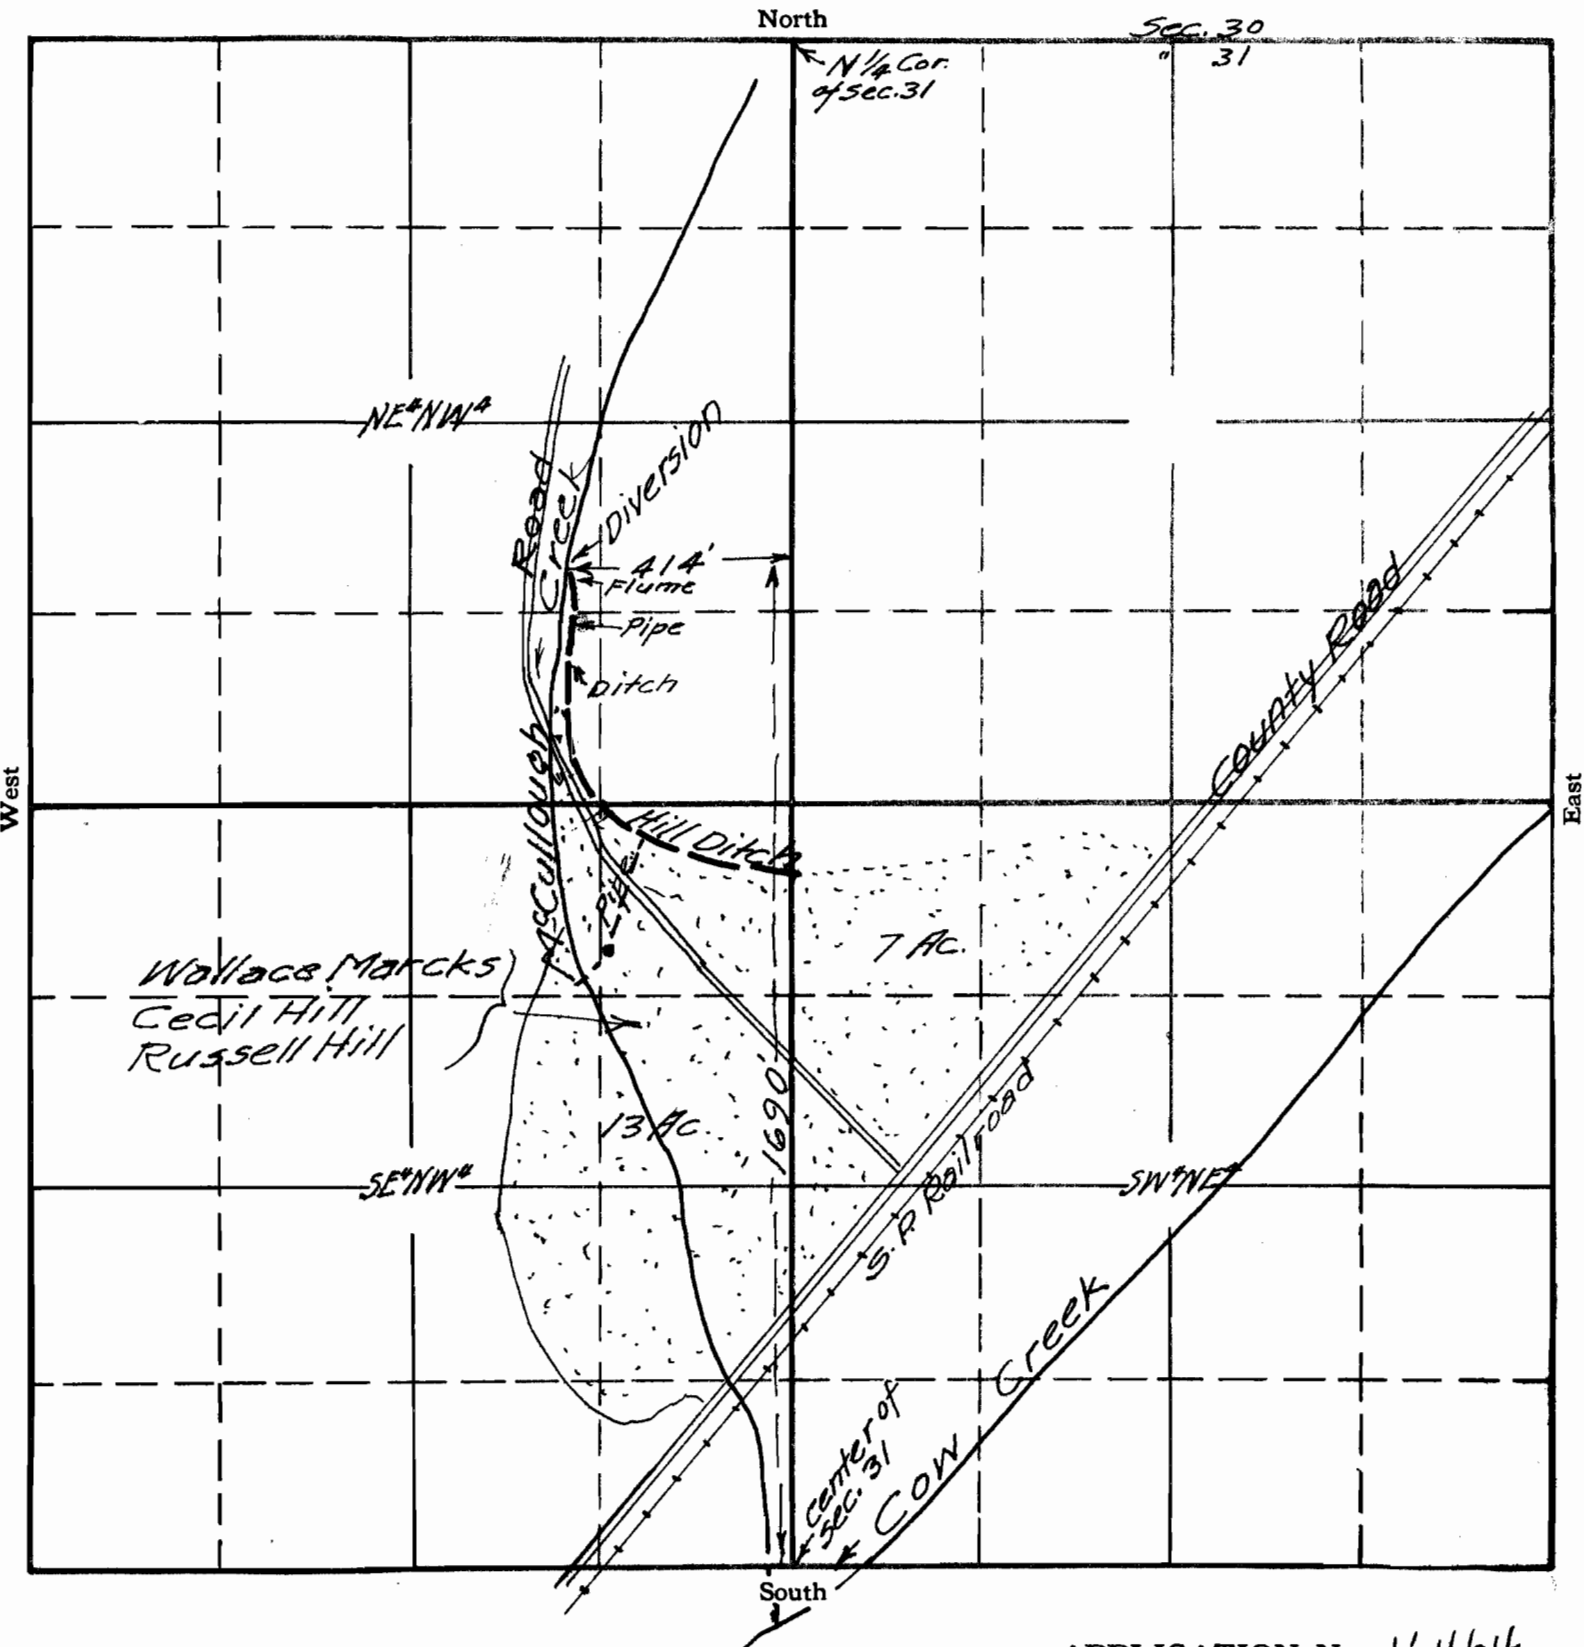


APPLICATION No. 16464

PERMIT No. 12260

TOWNSHIP 32 S, RANGE 6 W, W. M.

Scale 8" = 1 Mi

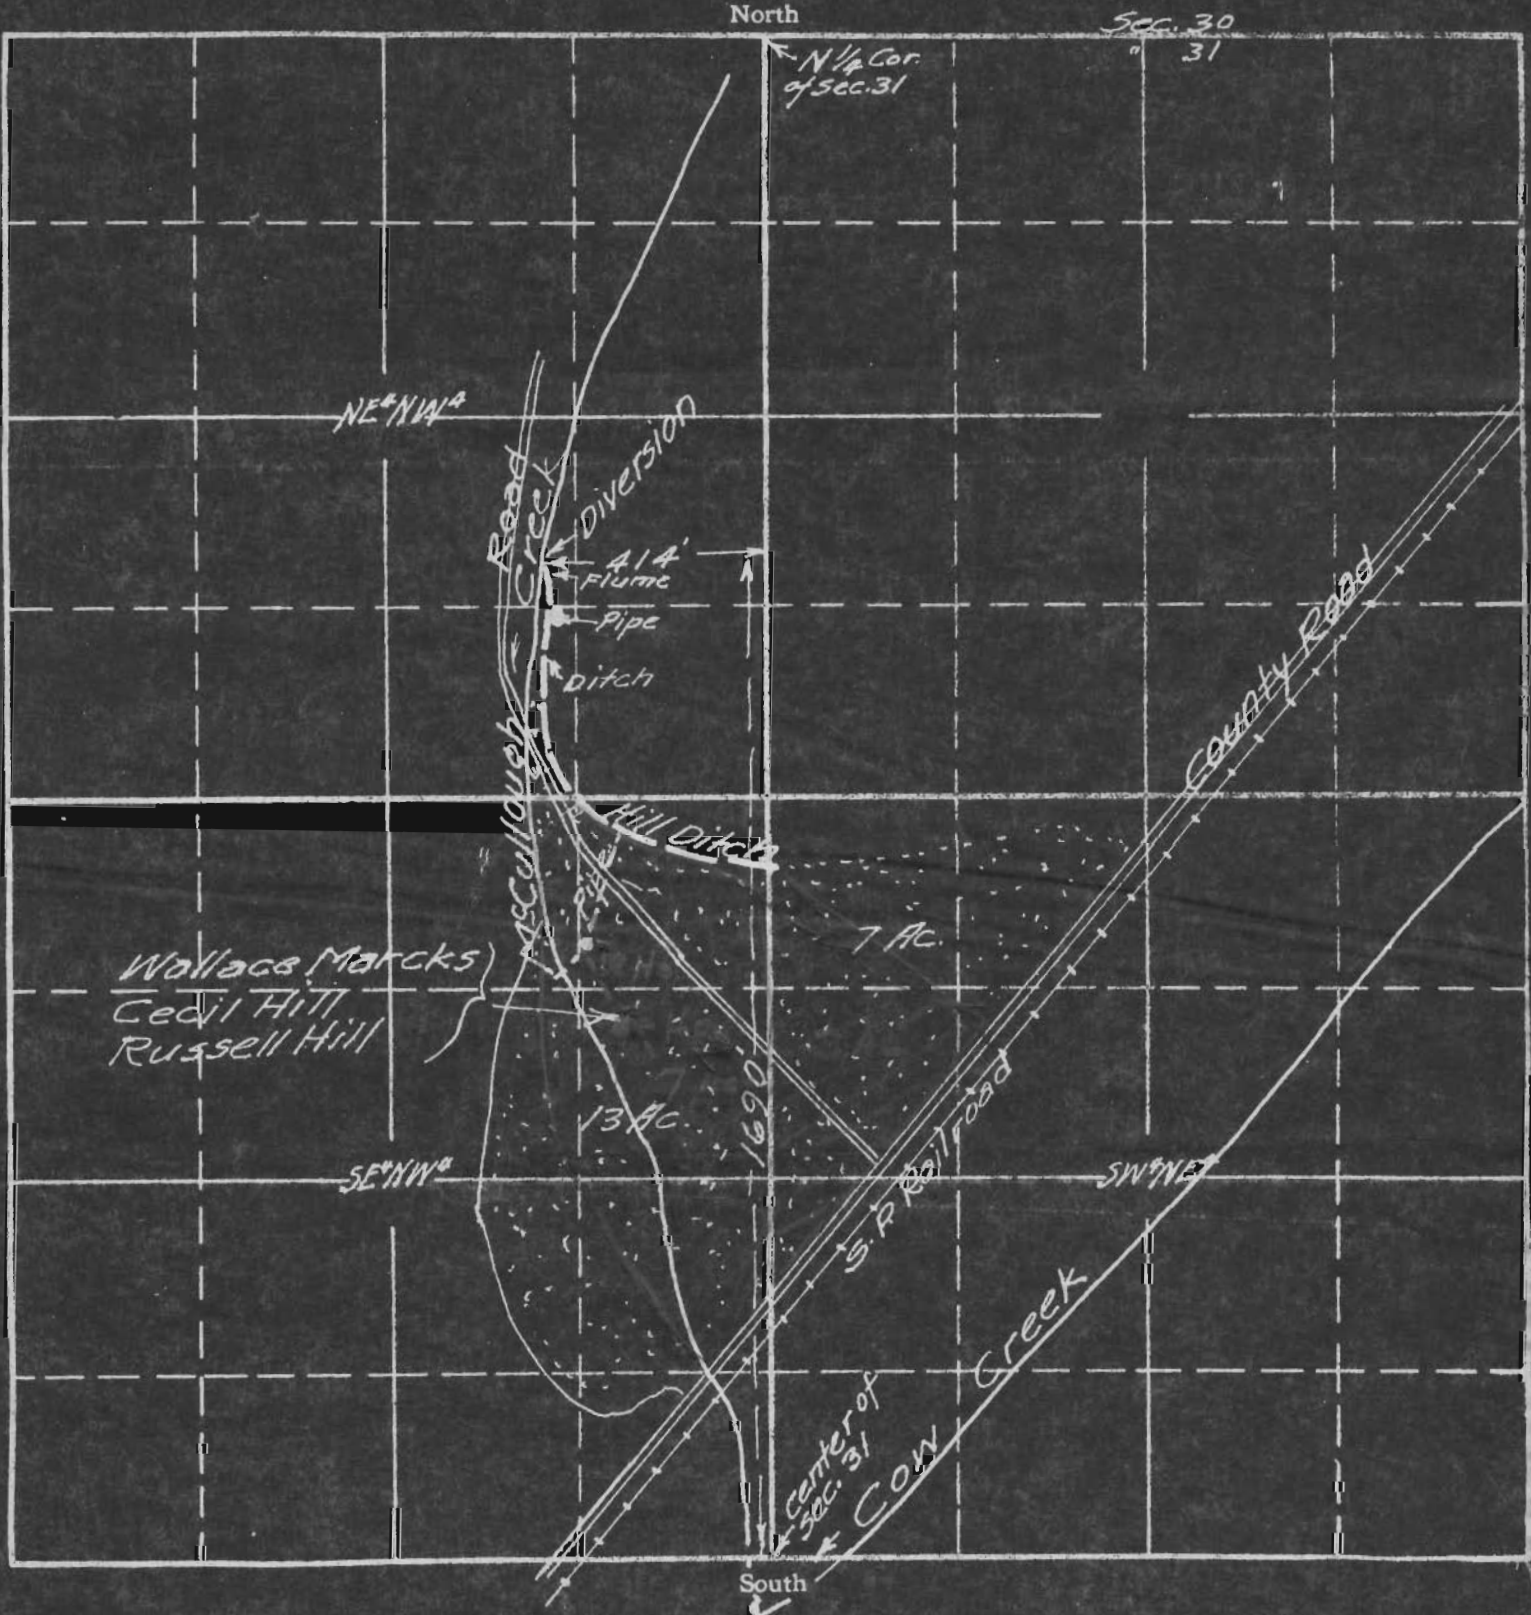

APPLICATION No. 16464  
 PERMIT No. 12260