


SECTION

TOWNSHIP 85 , RANGE 2W , W. M.

North

West

East

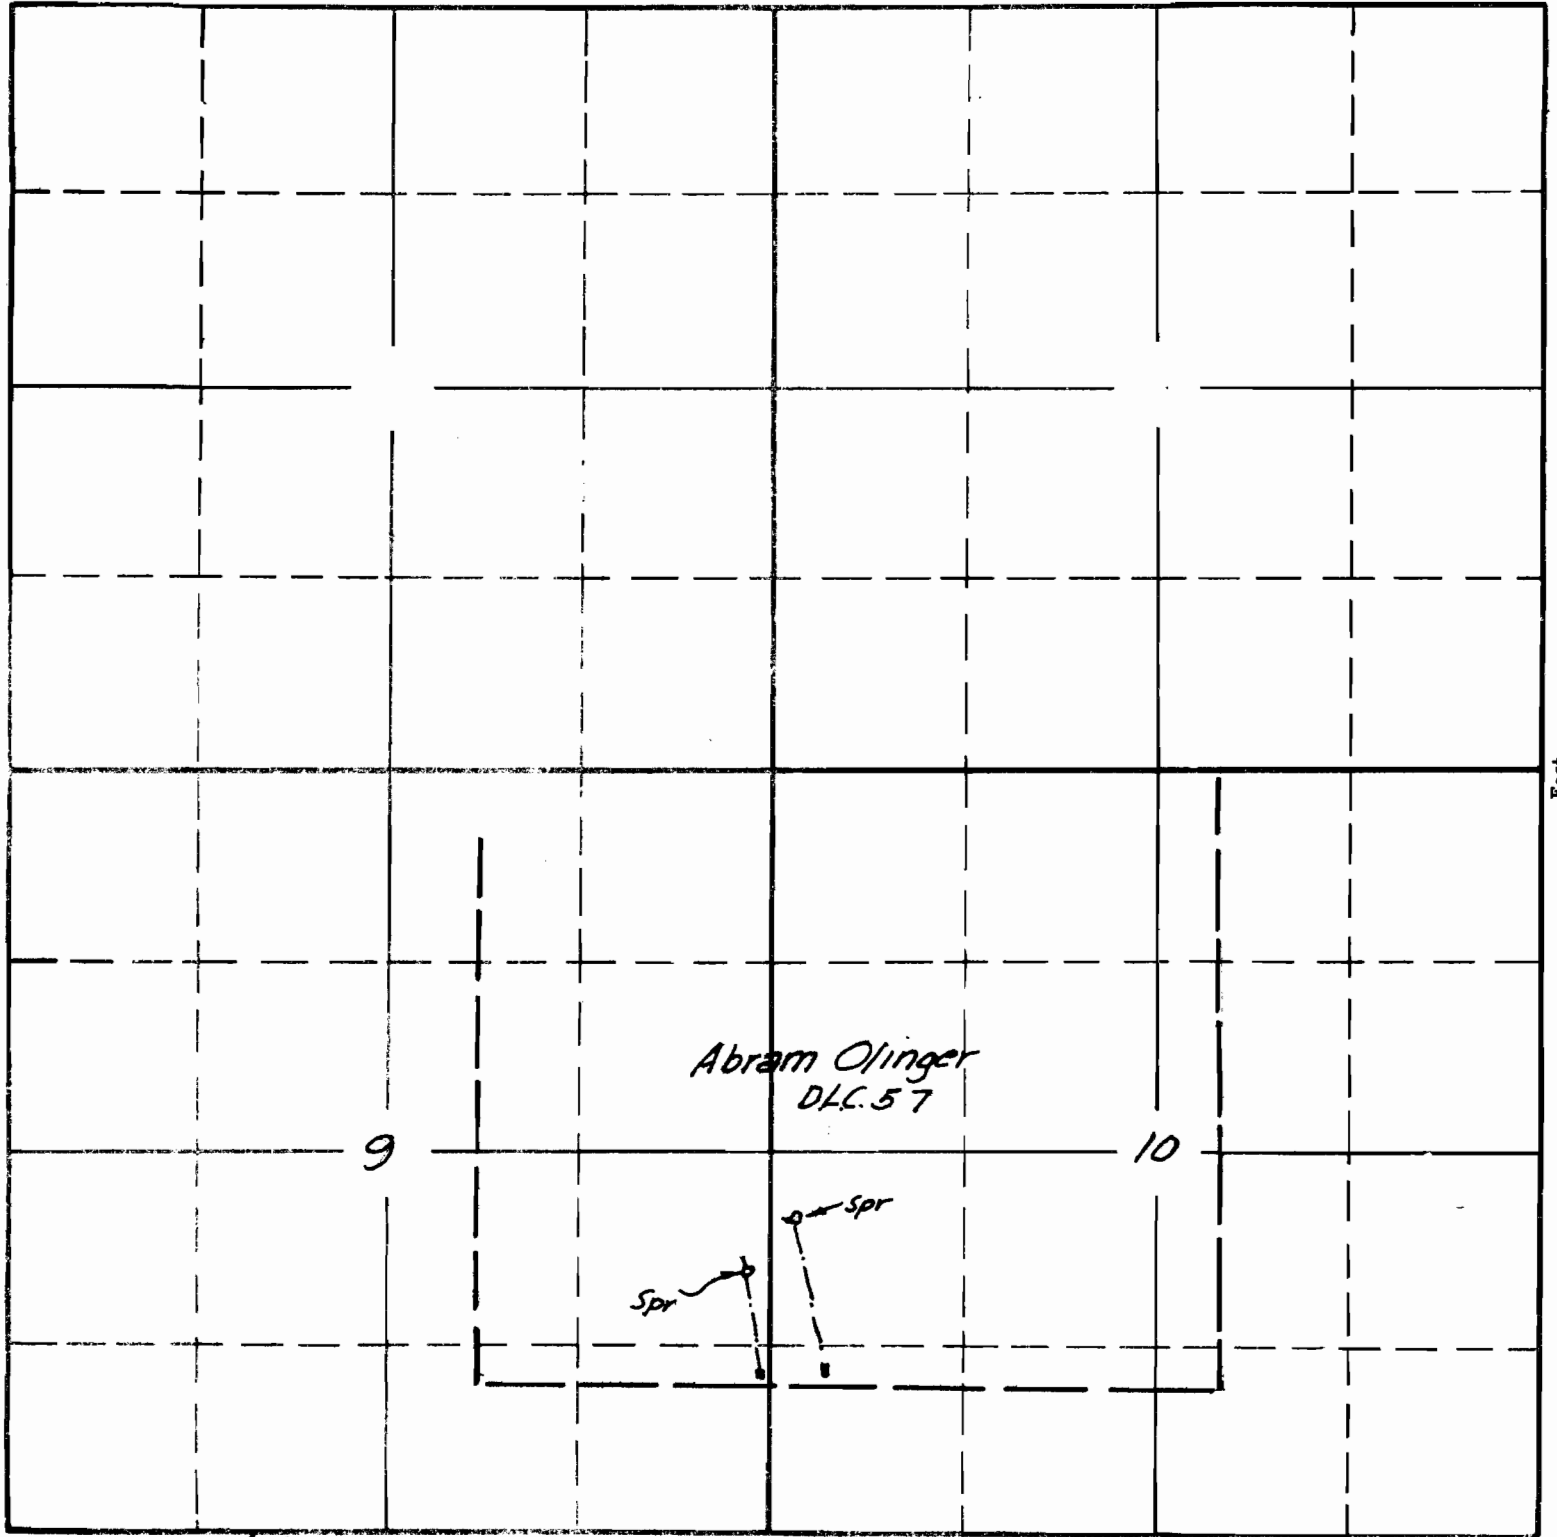

South

Surveyed June 5 1940 *clb*


APPLICATION No. 16495  
PERMIT No. 12295

SECTION

\_\_\_\_\_  
\_\_\_\_\_  
\_\_\_\_\_  
\_\_\_\_\_

TOWNSHIP 85, RANGE 2W, W. M.

North

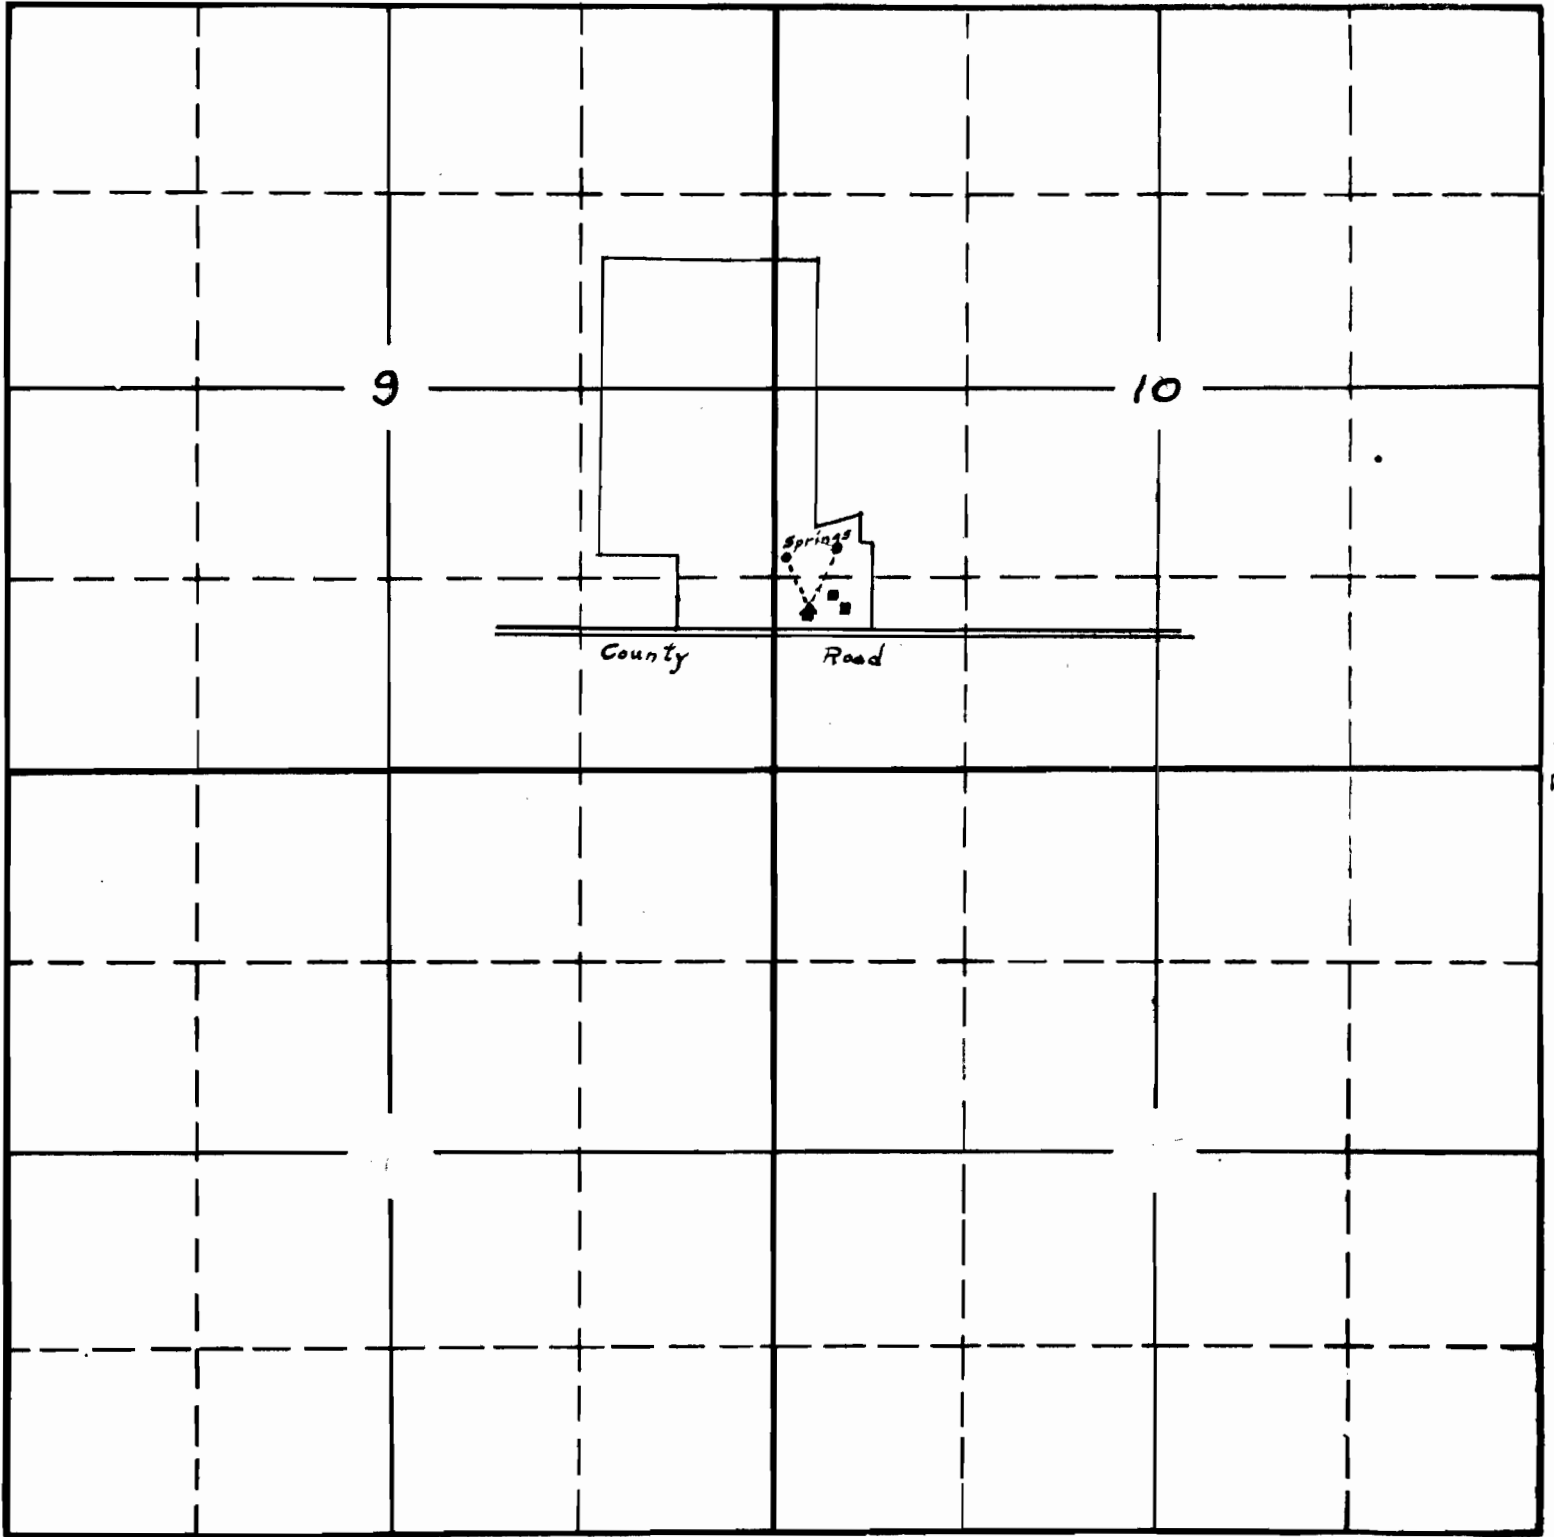

South

2-38-

APPLICATION No. 16495

PERMIT No. 12295