


Proof Map

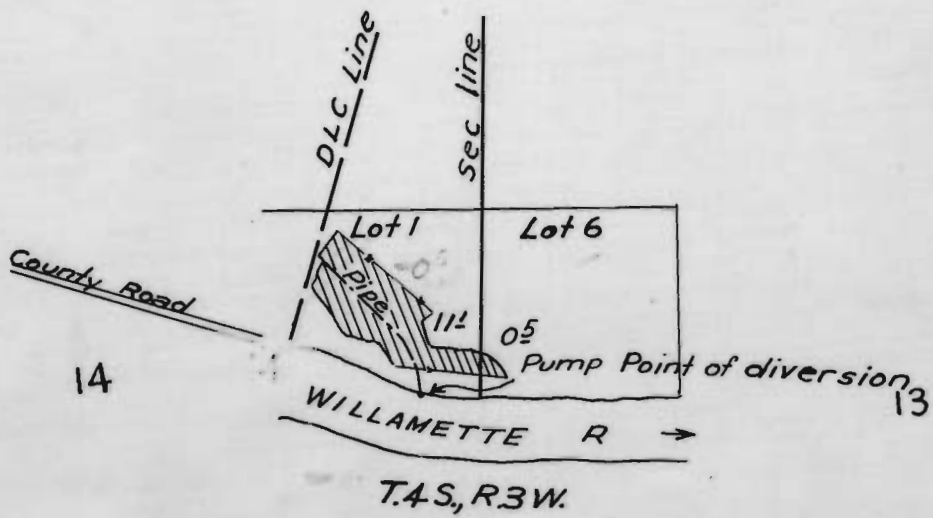


11932
App. 16505
Per. 12302

SECTION

13
14

TOWNSHIP 45, RANGE 3 W, W. M.

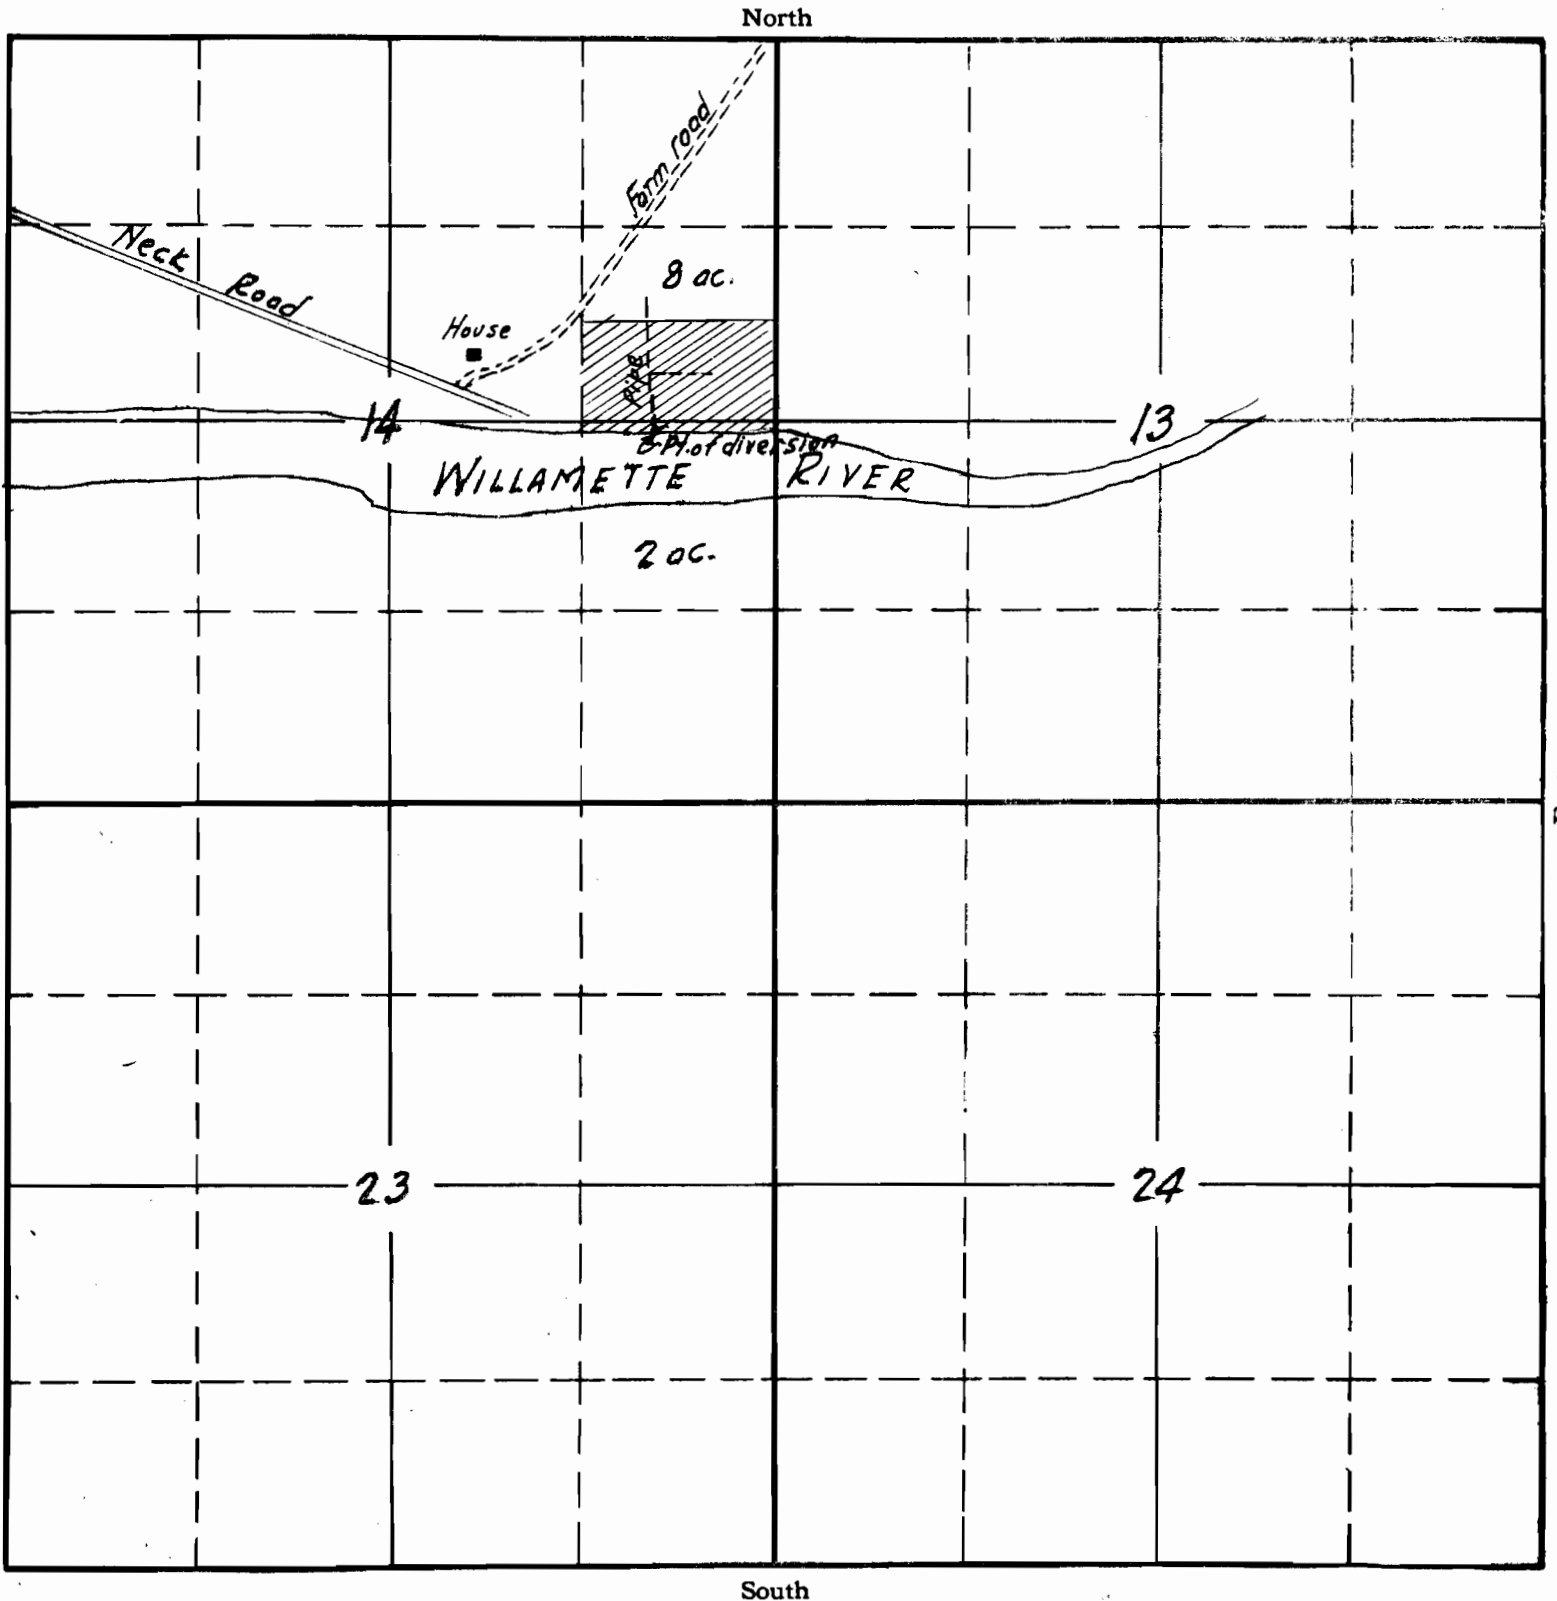

APPLICATION No. 16505

PERMIT No. 12302