


SECTION

TOWNSHIP 245, RANGE 13W, W. M.

North

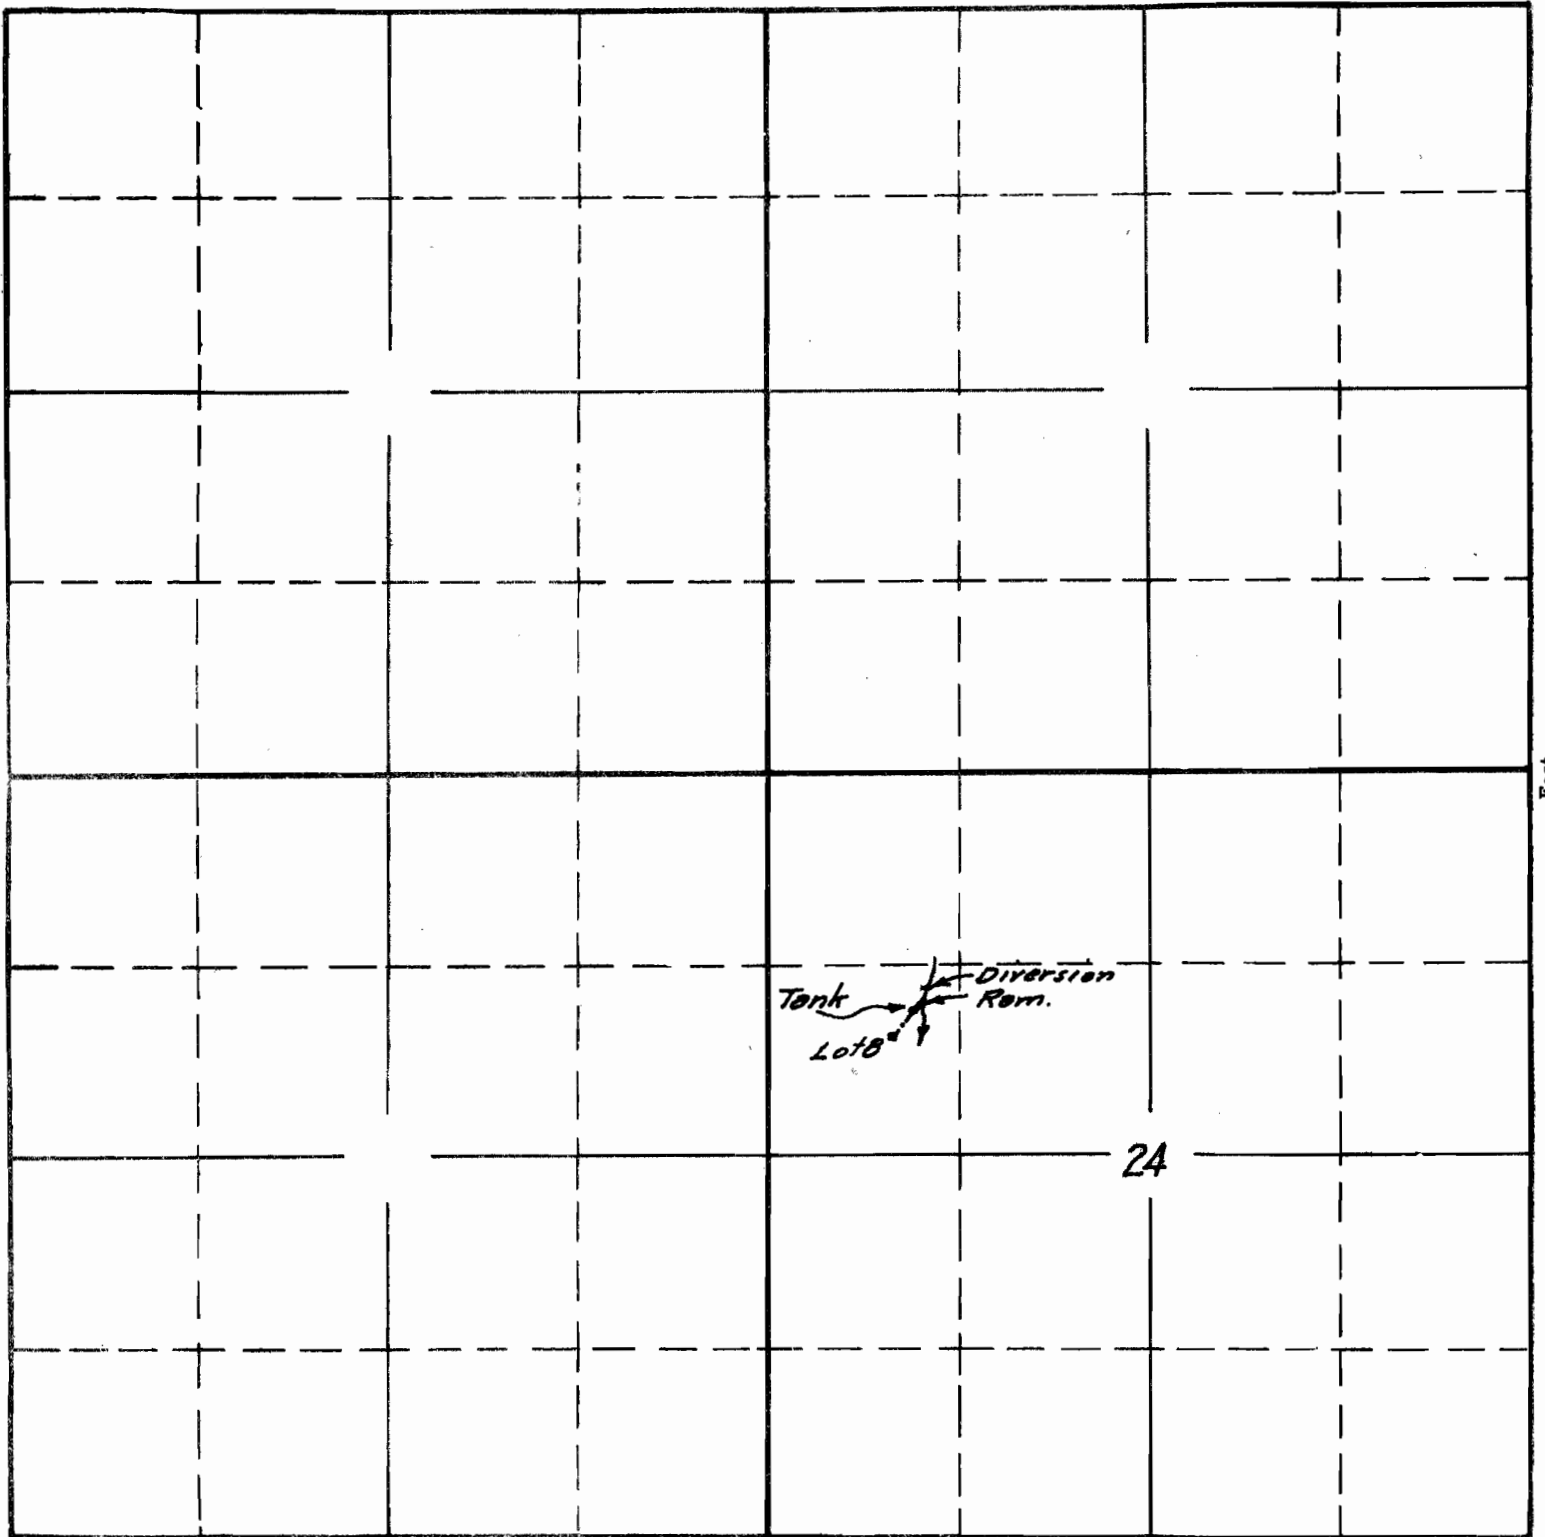

West

East

24

July 3, 1940 C.A.C.


South

APPLICATION No. 16555

PERMIT No. 12344

SECTION

TOWNSHIP 24S, RANGE 13W, W. M.

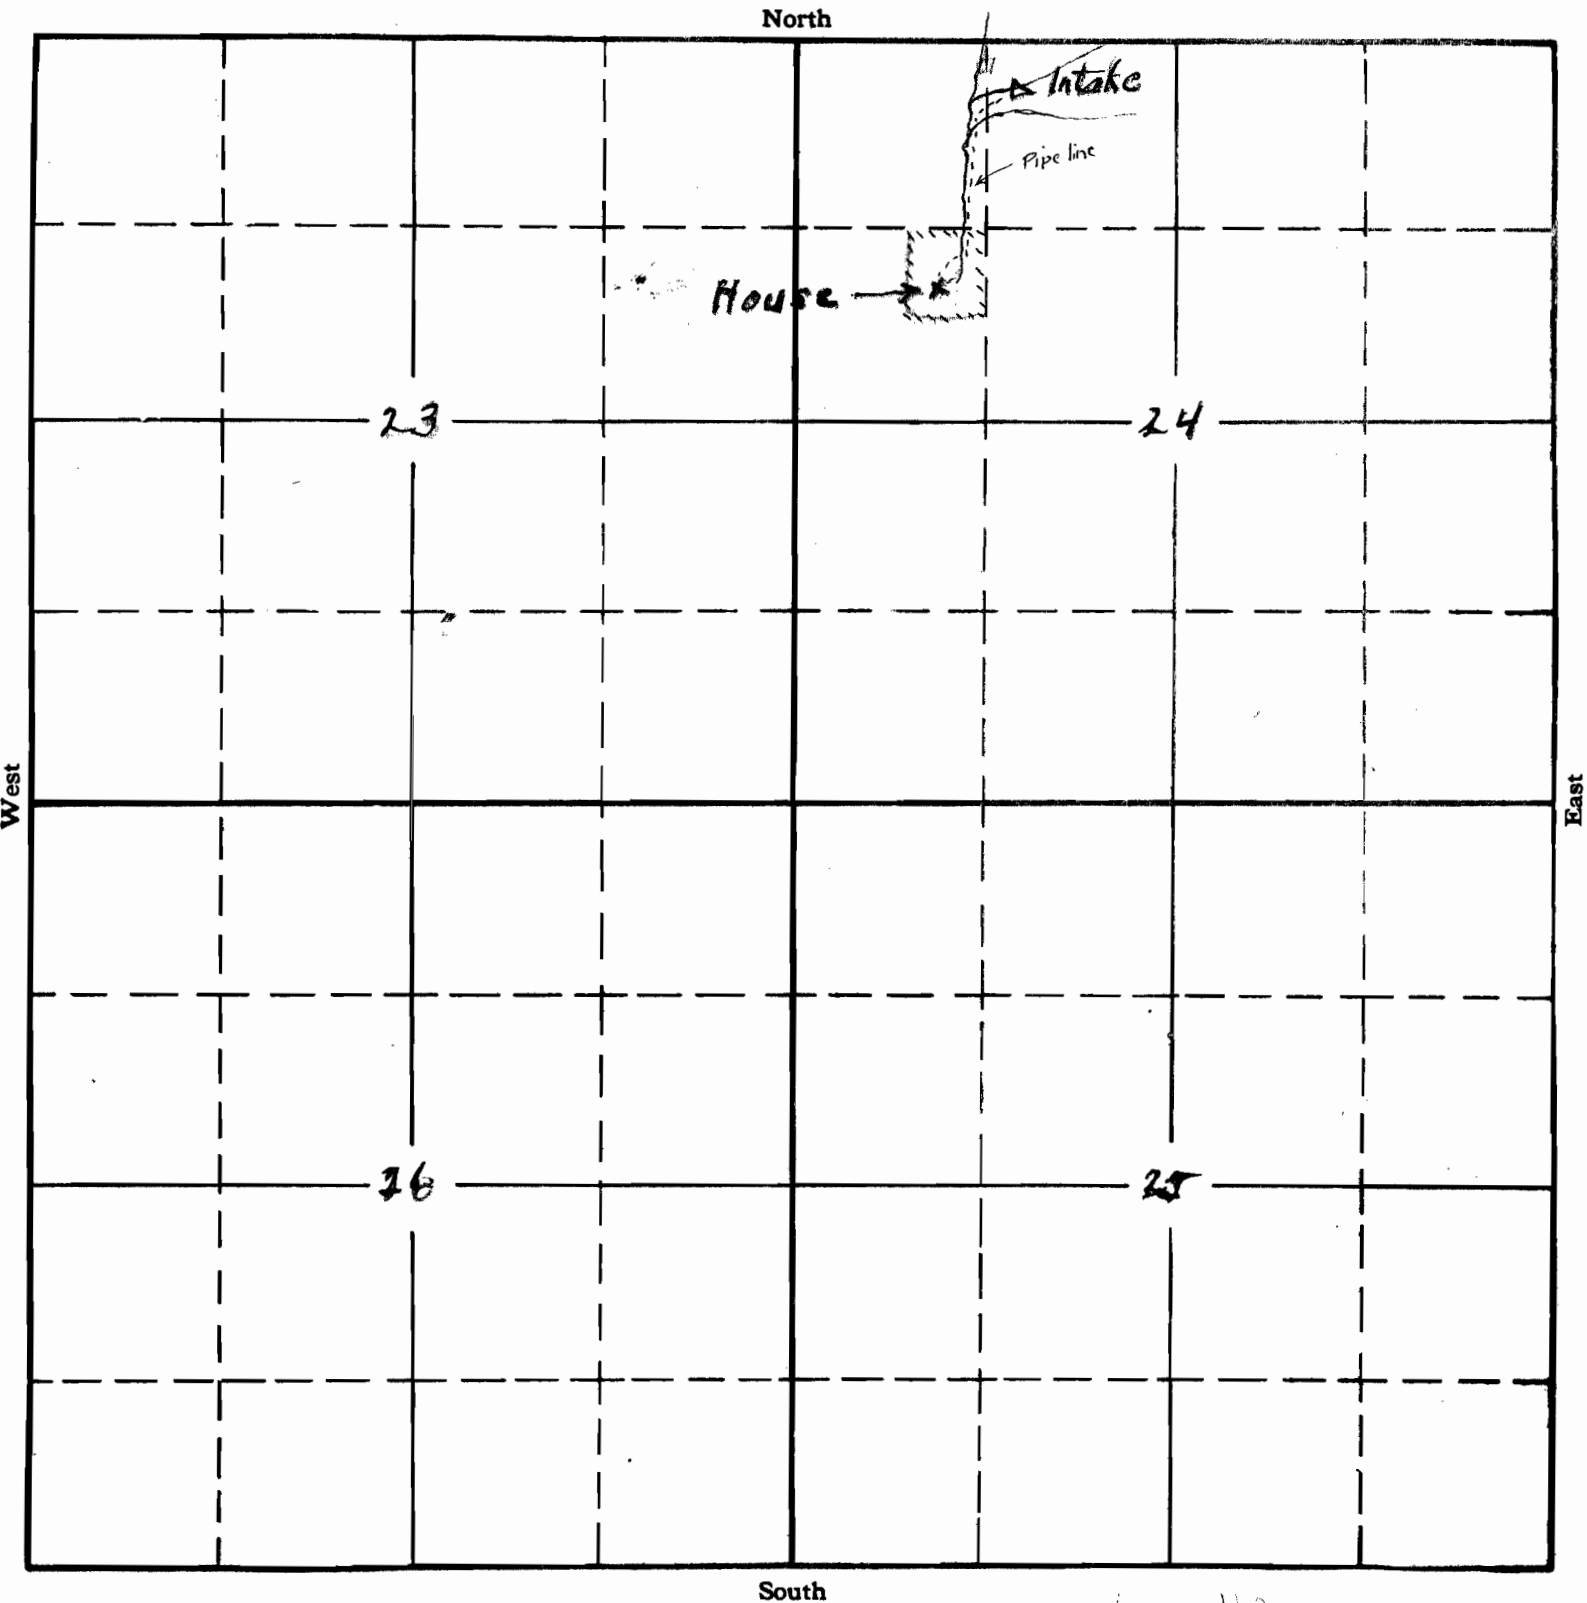


1 42-
APPLICATION No. 16555
PERMIT No. 12344

SECTION

24

TOWNSHIP 24S, RANGE 13W, W. M.

North

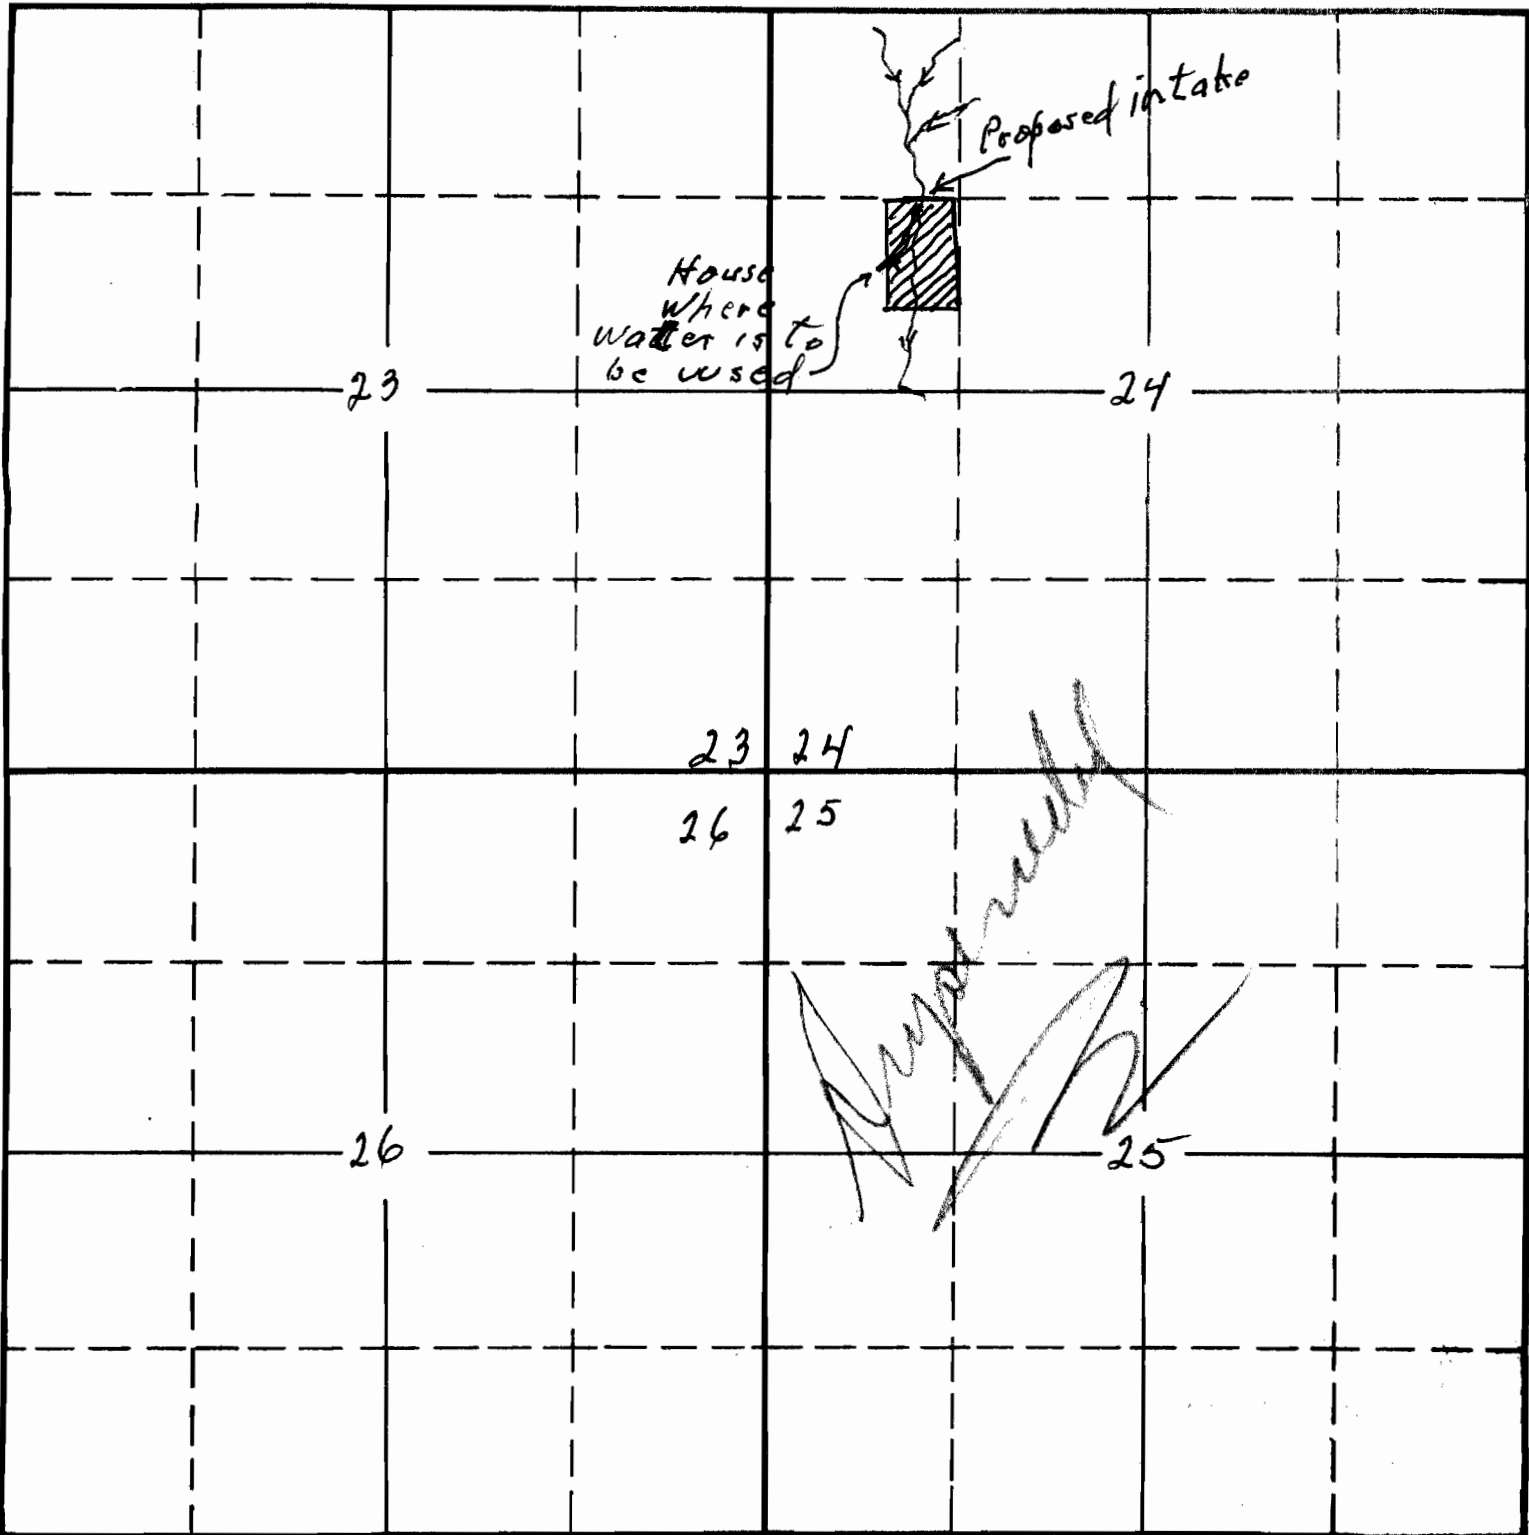

South

5-Acre tract indicated above
 Property of Emil R. & Alto R. Peterson
 for which Water right is asked 8-29-1936
 North Bend, Oregon, R. 1, Box 45.

APPLICATION No.

PERMIT No.