


SECTION

1 or Chas Cutting & Wife D.L.C.

TOWNSHIP 55, RANGE 2 E., W. M.

North

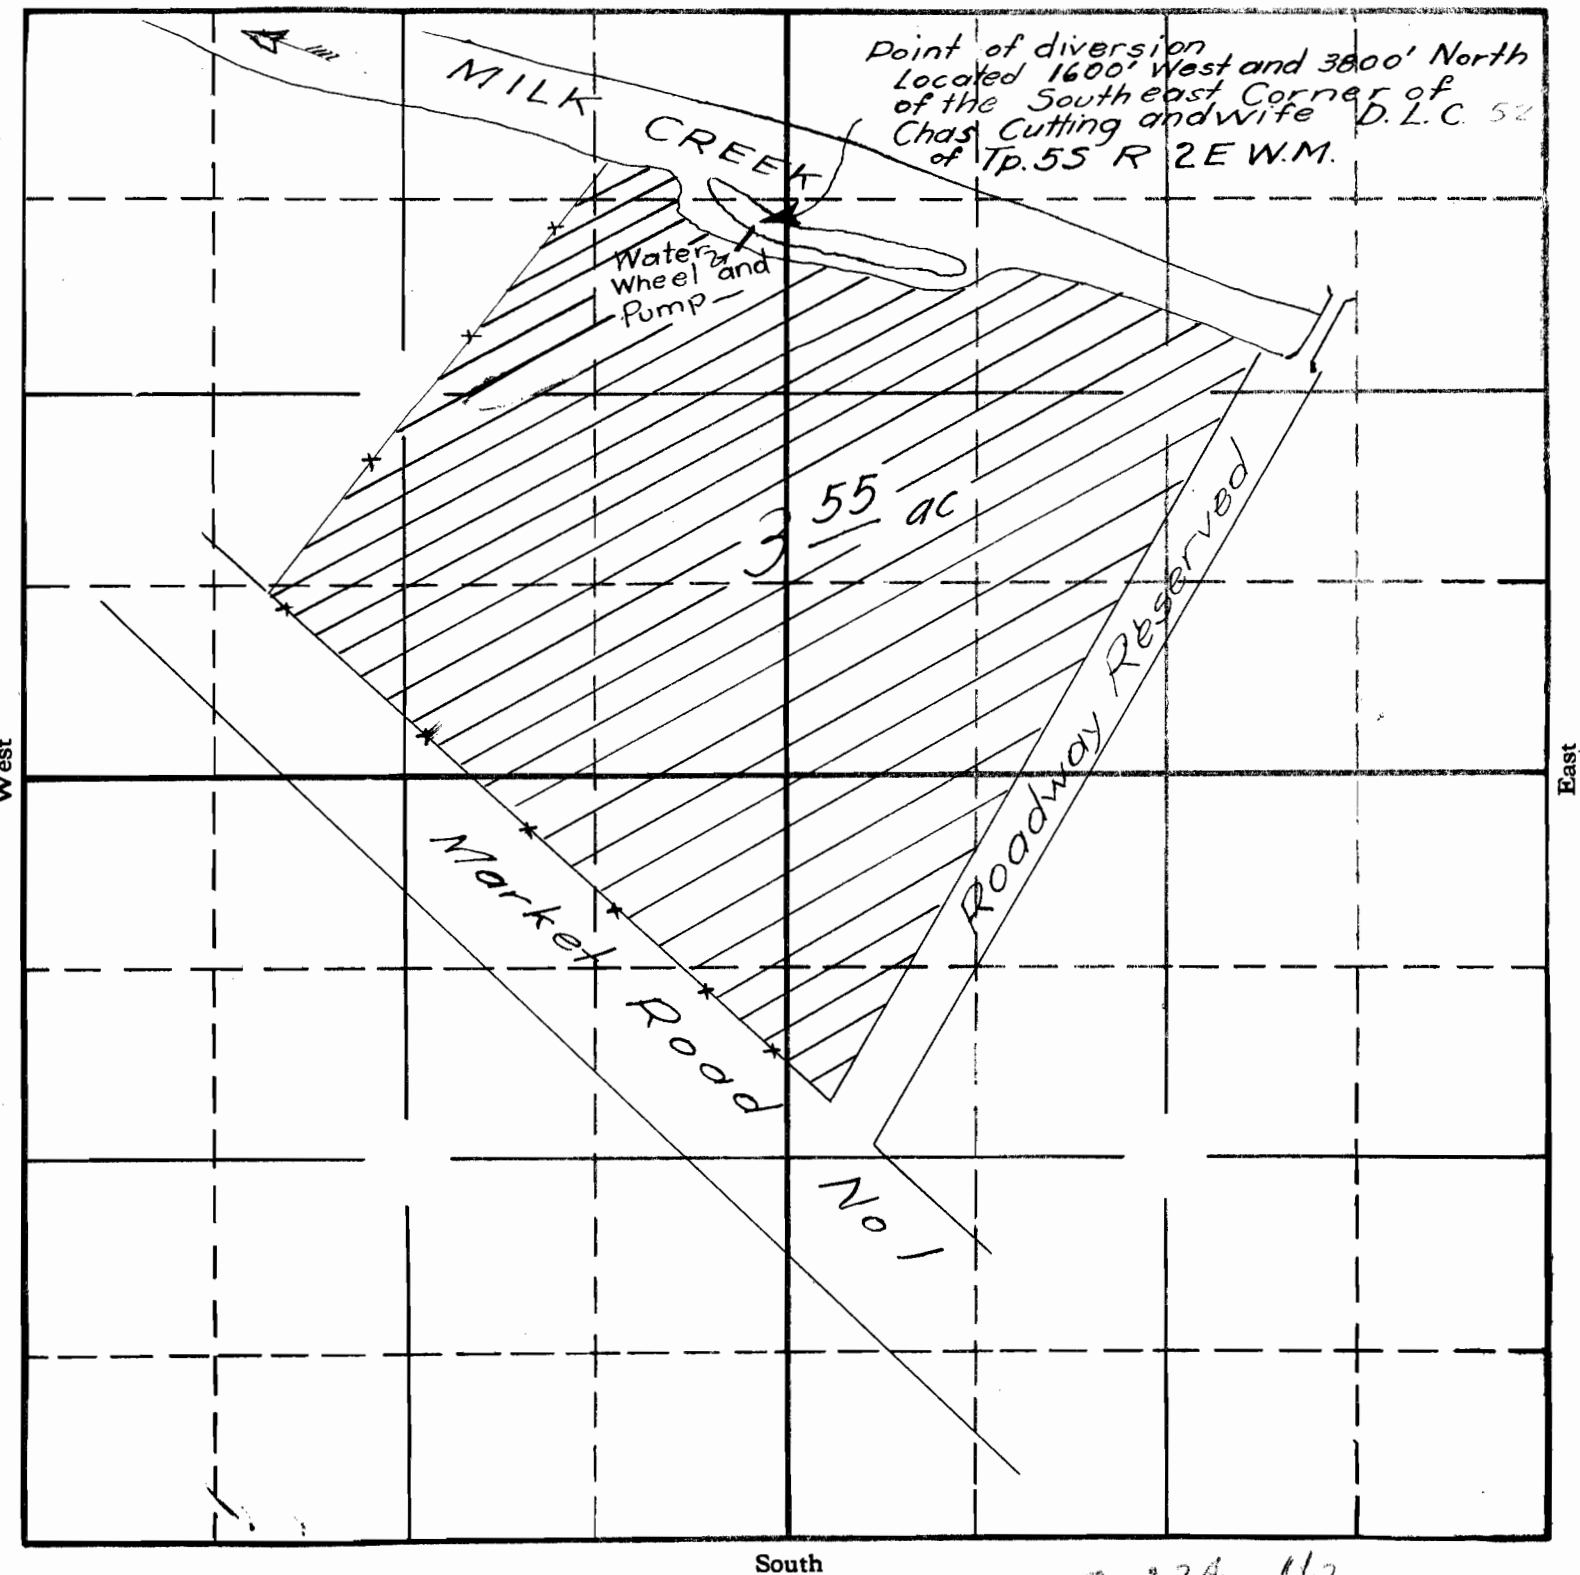


Scale 1"=100'

2-32A-42
APPLICATION No. 16580
PERMIT No. 12354

TOWNSHIP 55 , RANGE 2E , W. M.

North

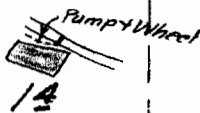

Charles Cutting
D.L.C. 52

2

1

West

East

South

Surveyed May 27 1940 C.C.C.

APPLICATION No. 16580

PERMIT No. 12354


SECTION

All in

NWNW

TOWNSHIP 55., RANGE 2E, W. M.

North

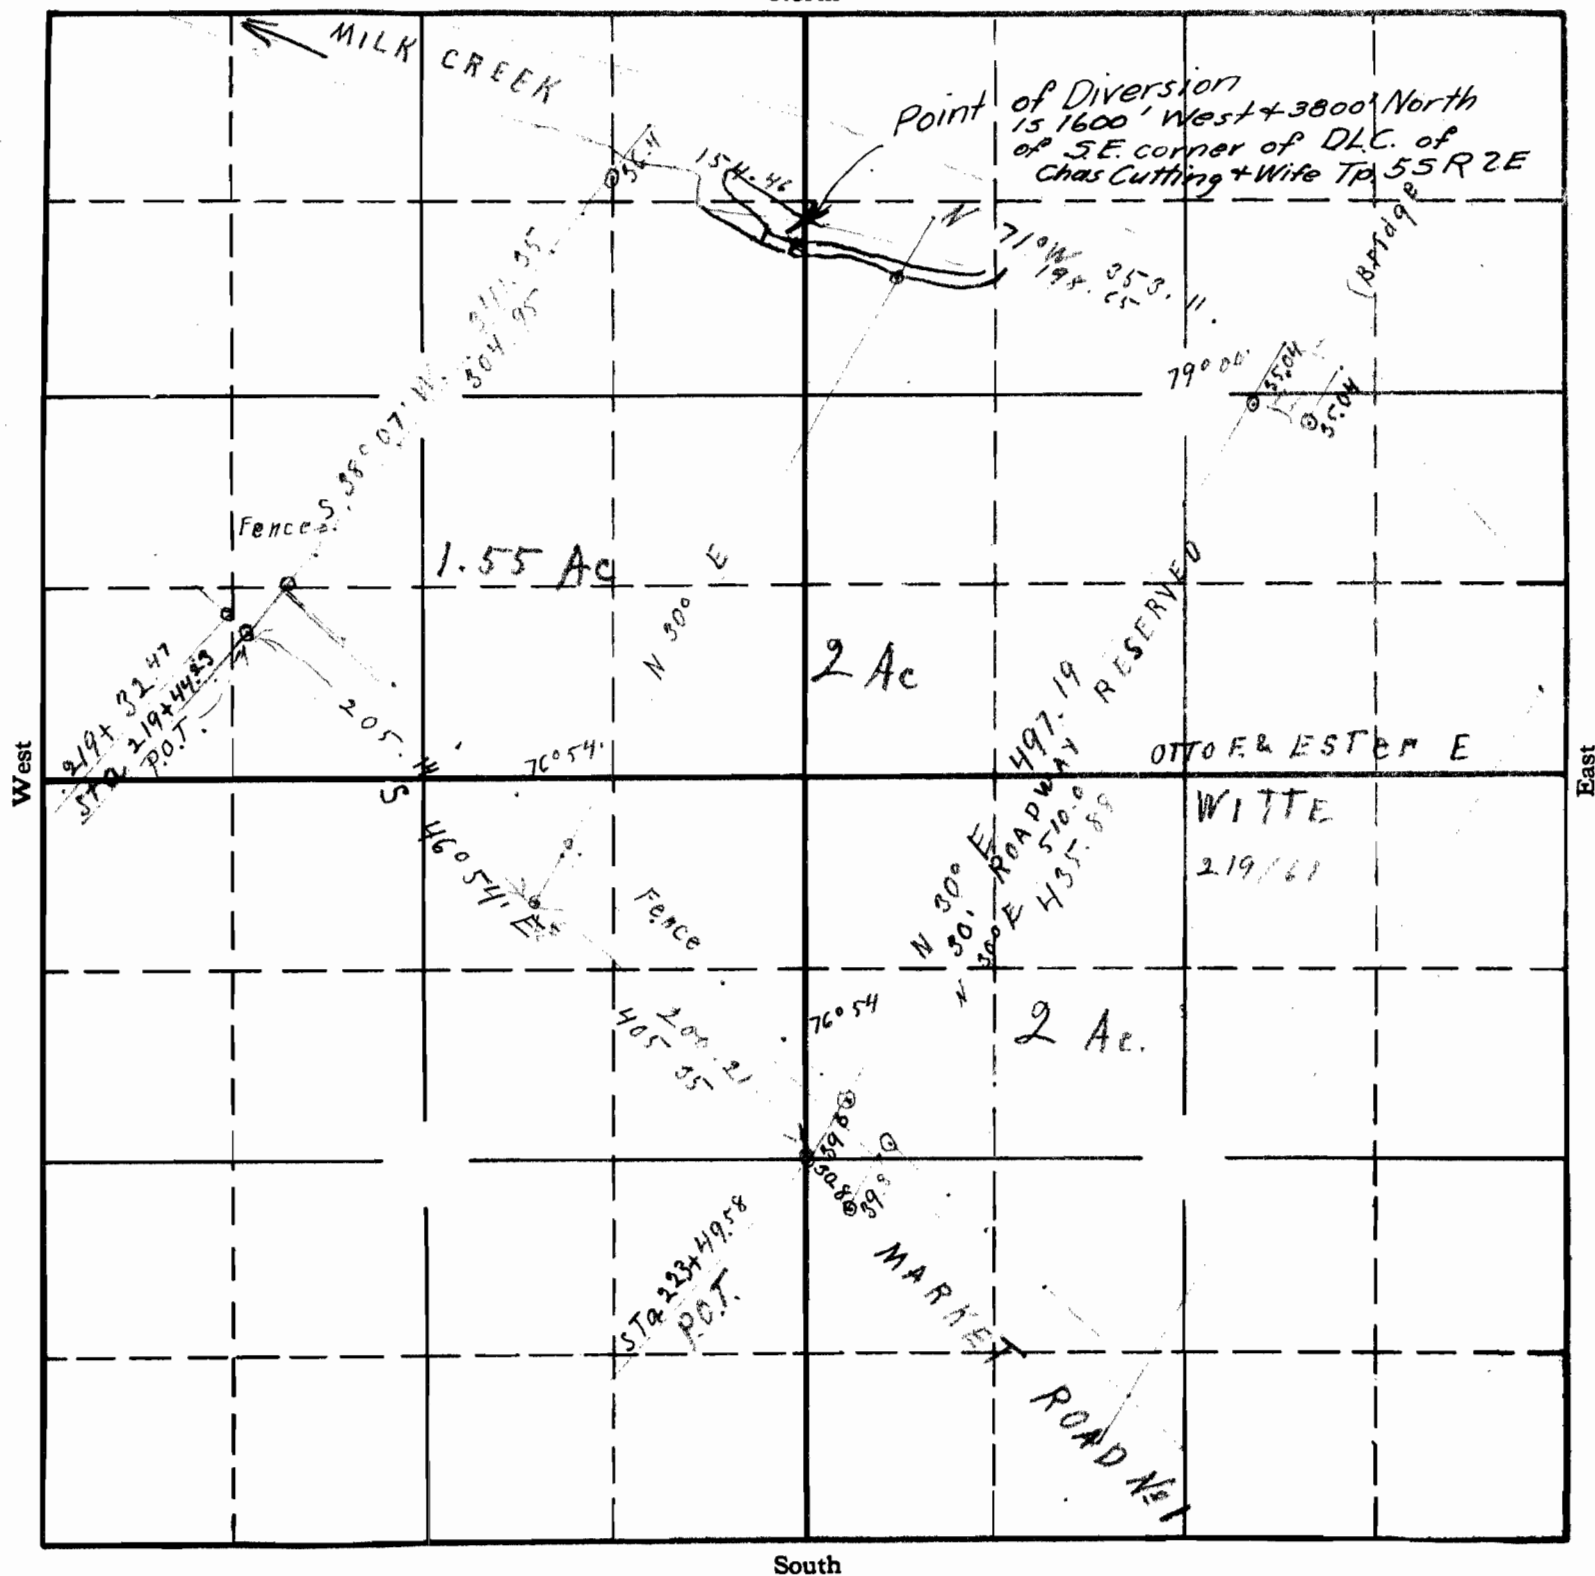APPLICATION No. 16580
PERMIT No.