


SECTION

TOWNSHIP 7 S., RANGE 39E., W. M.

North

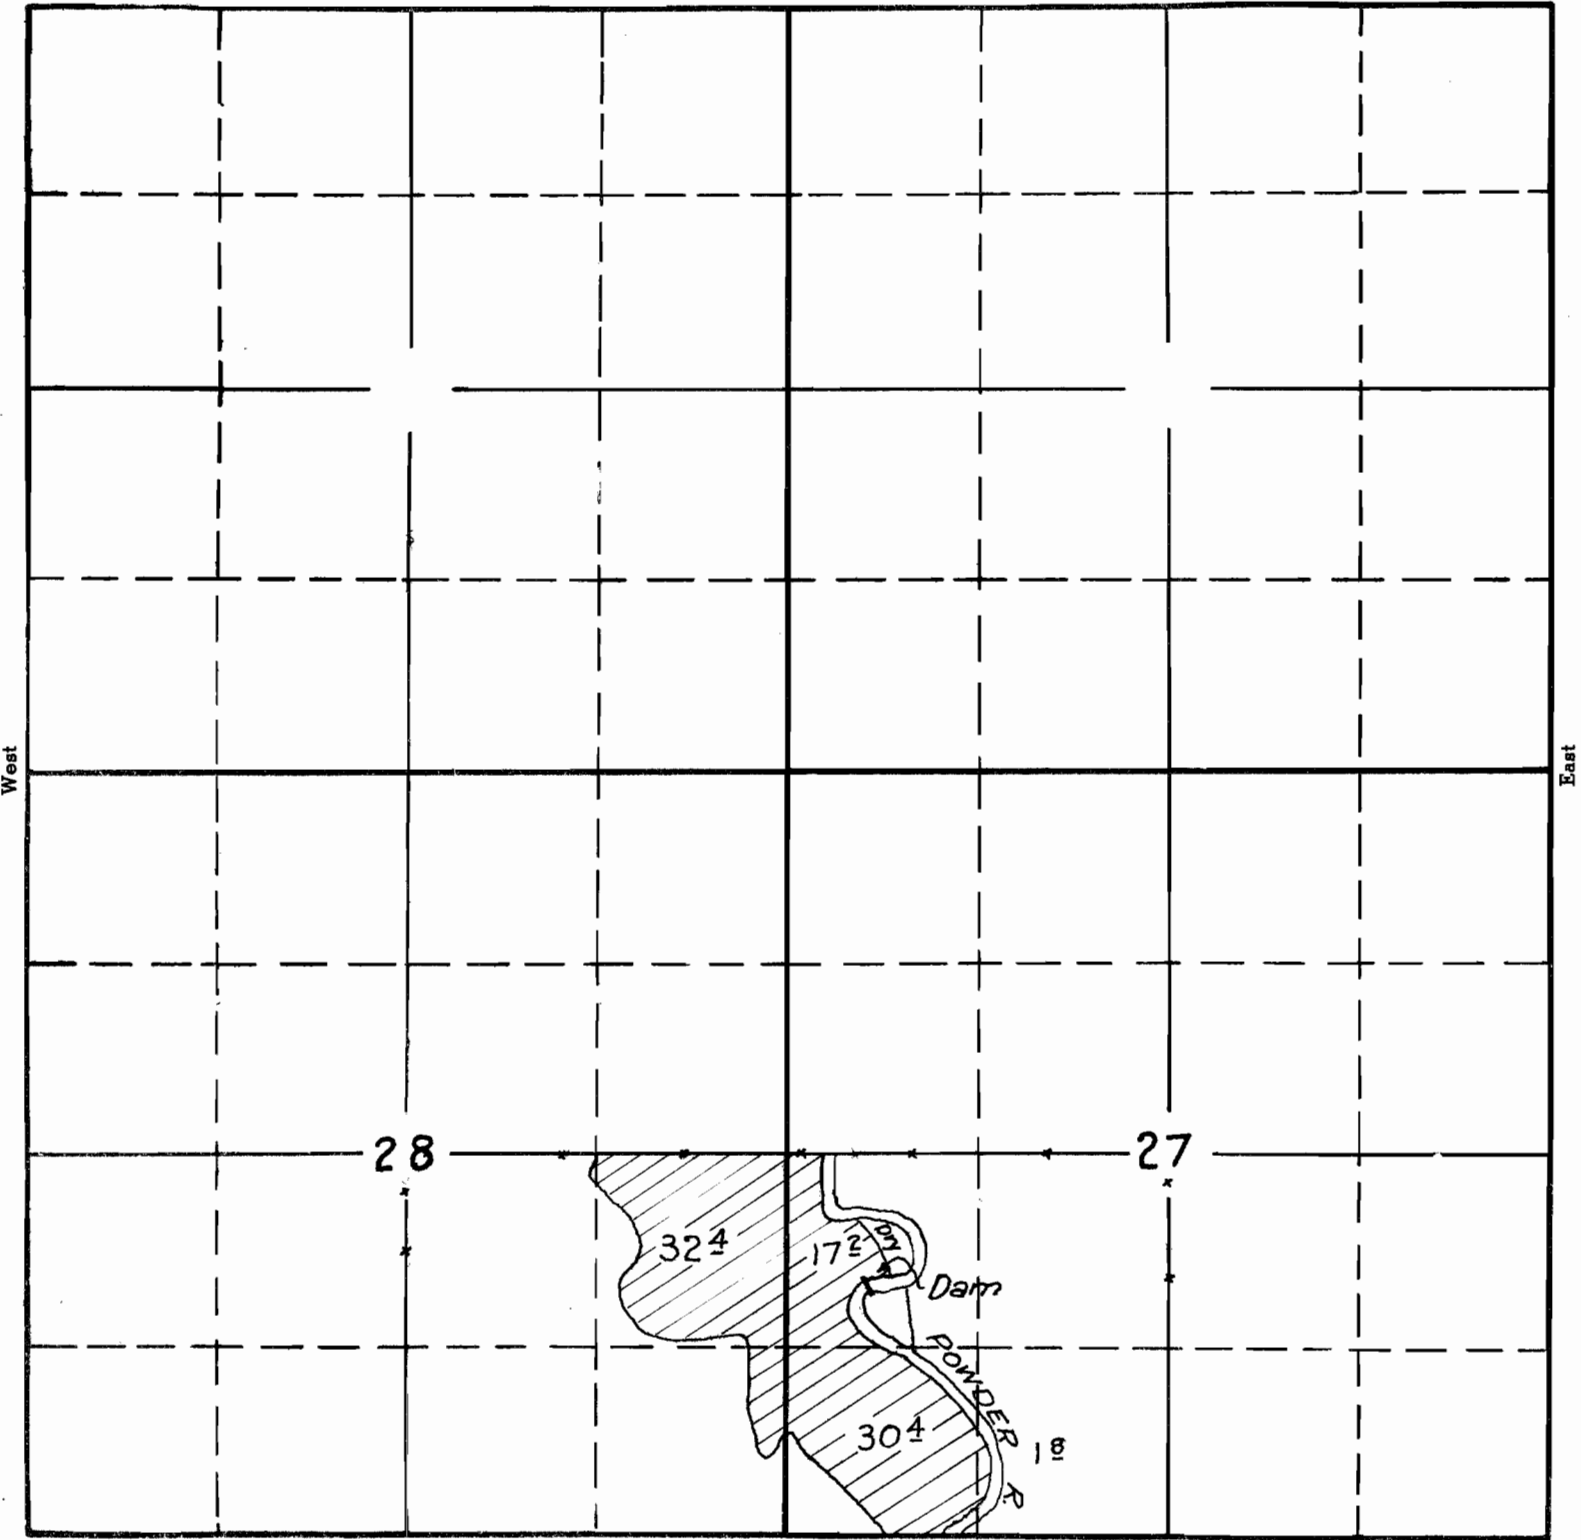

28

27

324

172

304

18

Dam

POWDER R.

South

APPLICATION No. 16655


PERMIT No. 12425

filed with proof

SECTION

Fred A. Toney,
Baker, Oregon.

TOWNSHIP 75, RANGE 39E, W. M.

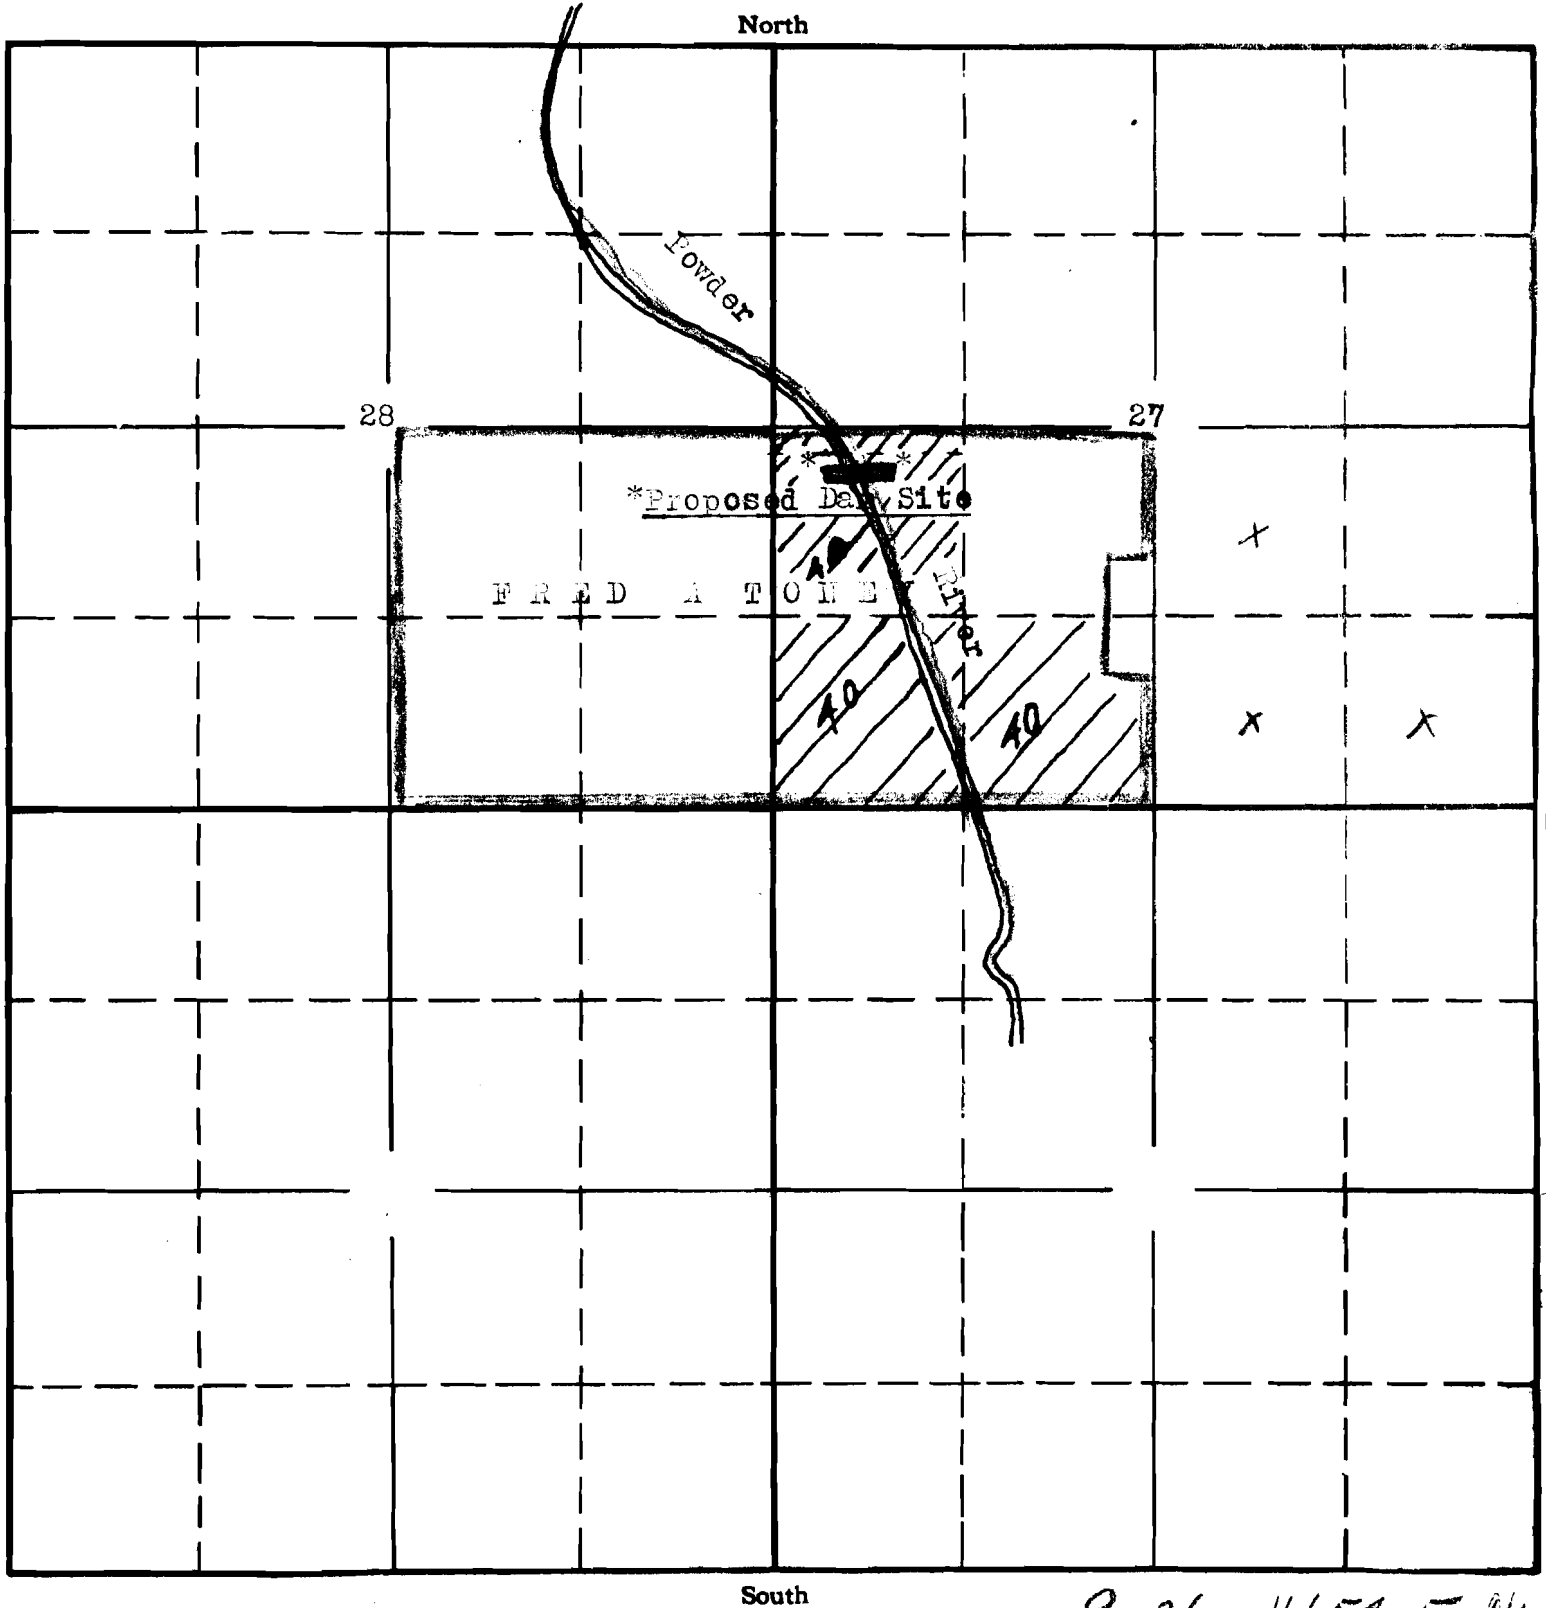

9-26-16654-5-8k
 APPLICATION No. 16654716655
 PERMIT No. R-700 v 12425