


SECTION

TOWNSHIP T55, RANGE 7W, W. M.

North

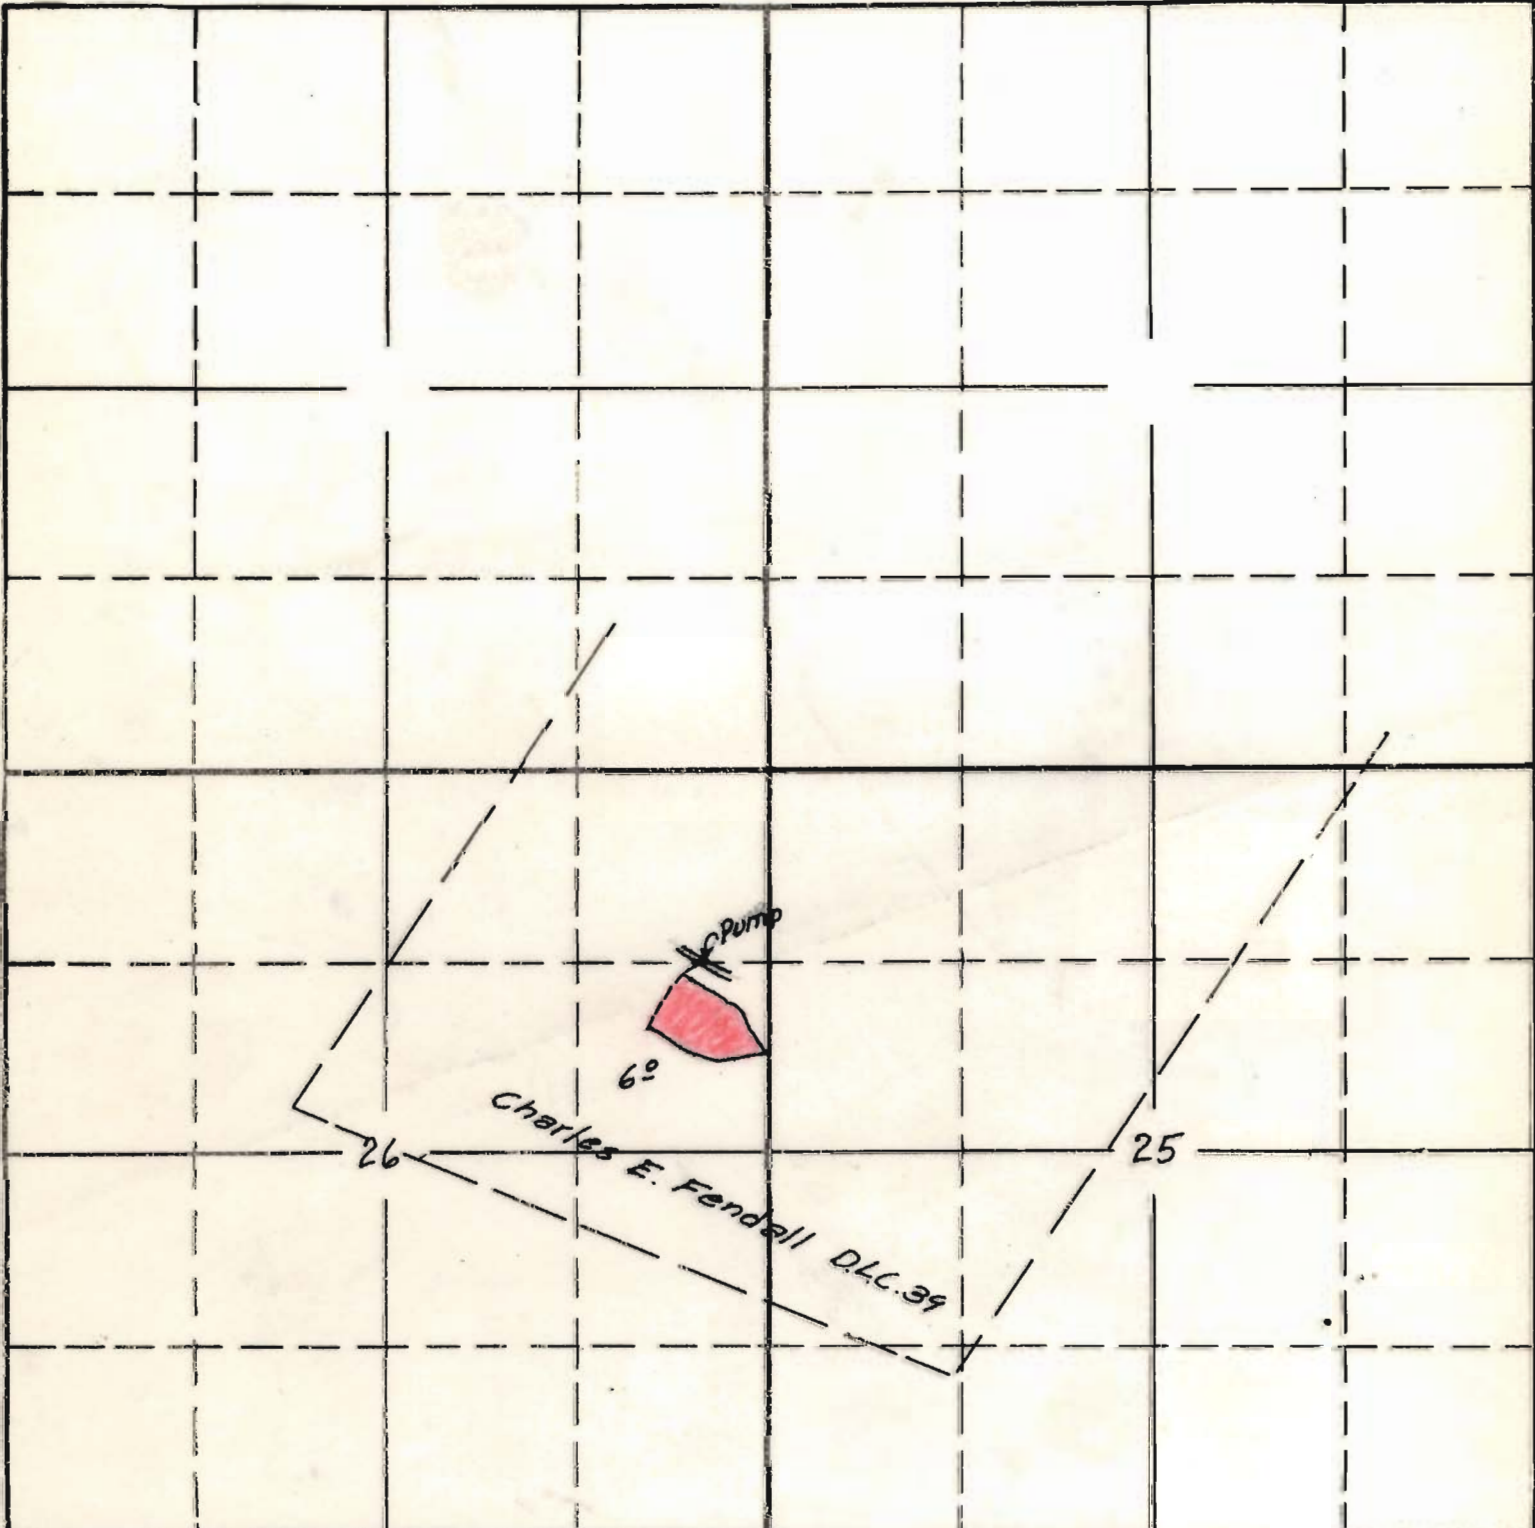

Surveyed by CAC
Apr. 4 1939


South

APPLICATION No. 16679
PERMIT No. 12446

SECTION

TOWNSHIP 55, RANGE 7W, W. M.

North

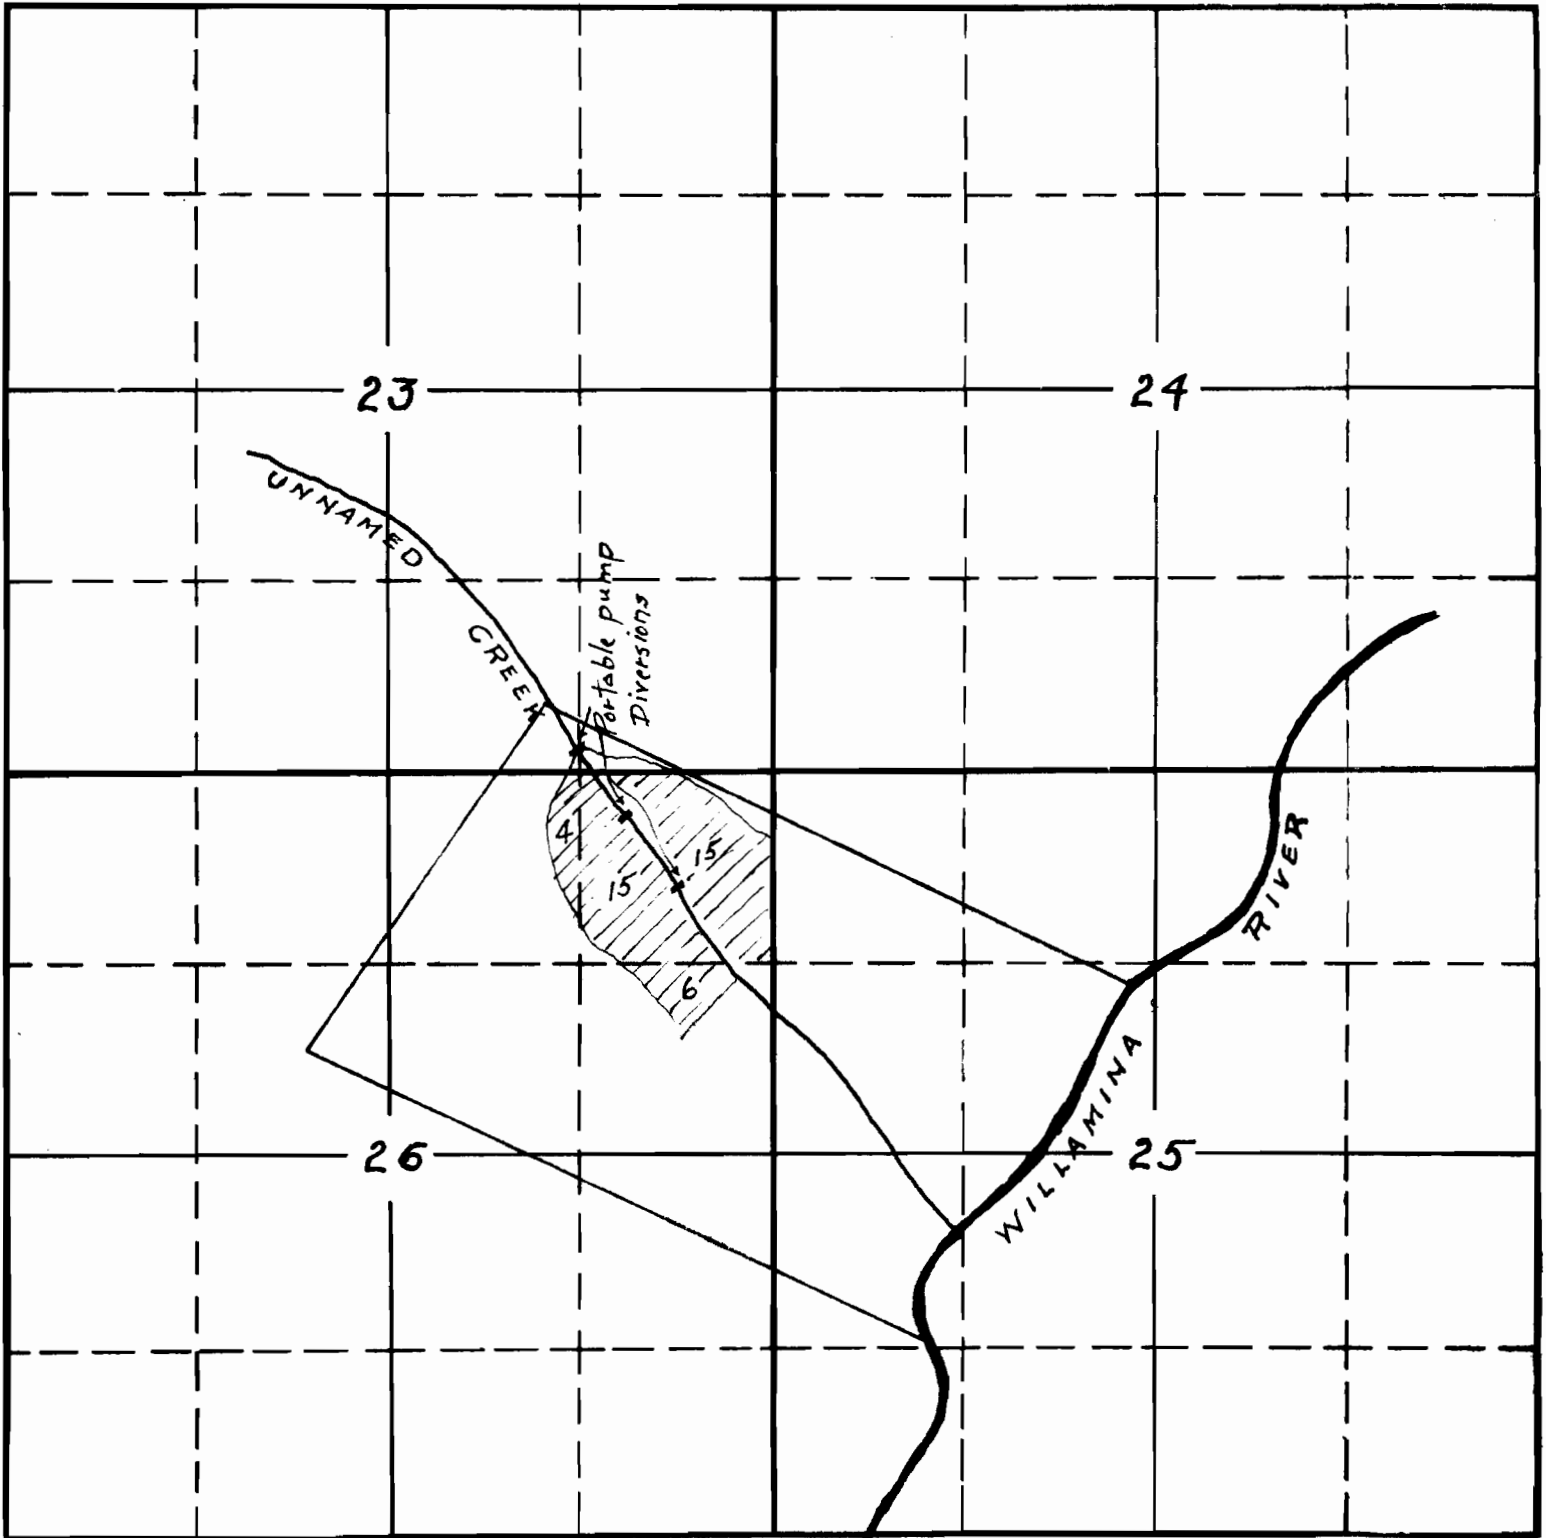

Copied from A-12158
& information furnished by
applicant - 11/17/36 -

2-113-16679-16
APPLICATION No. 16679
PERMIT No. 12446