


SECTION

TOWNSHIP 215, RANGE 4W, W. M.

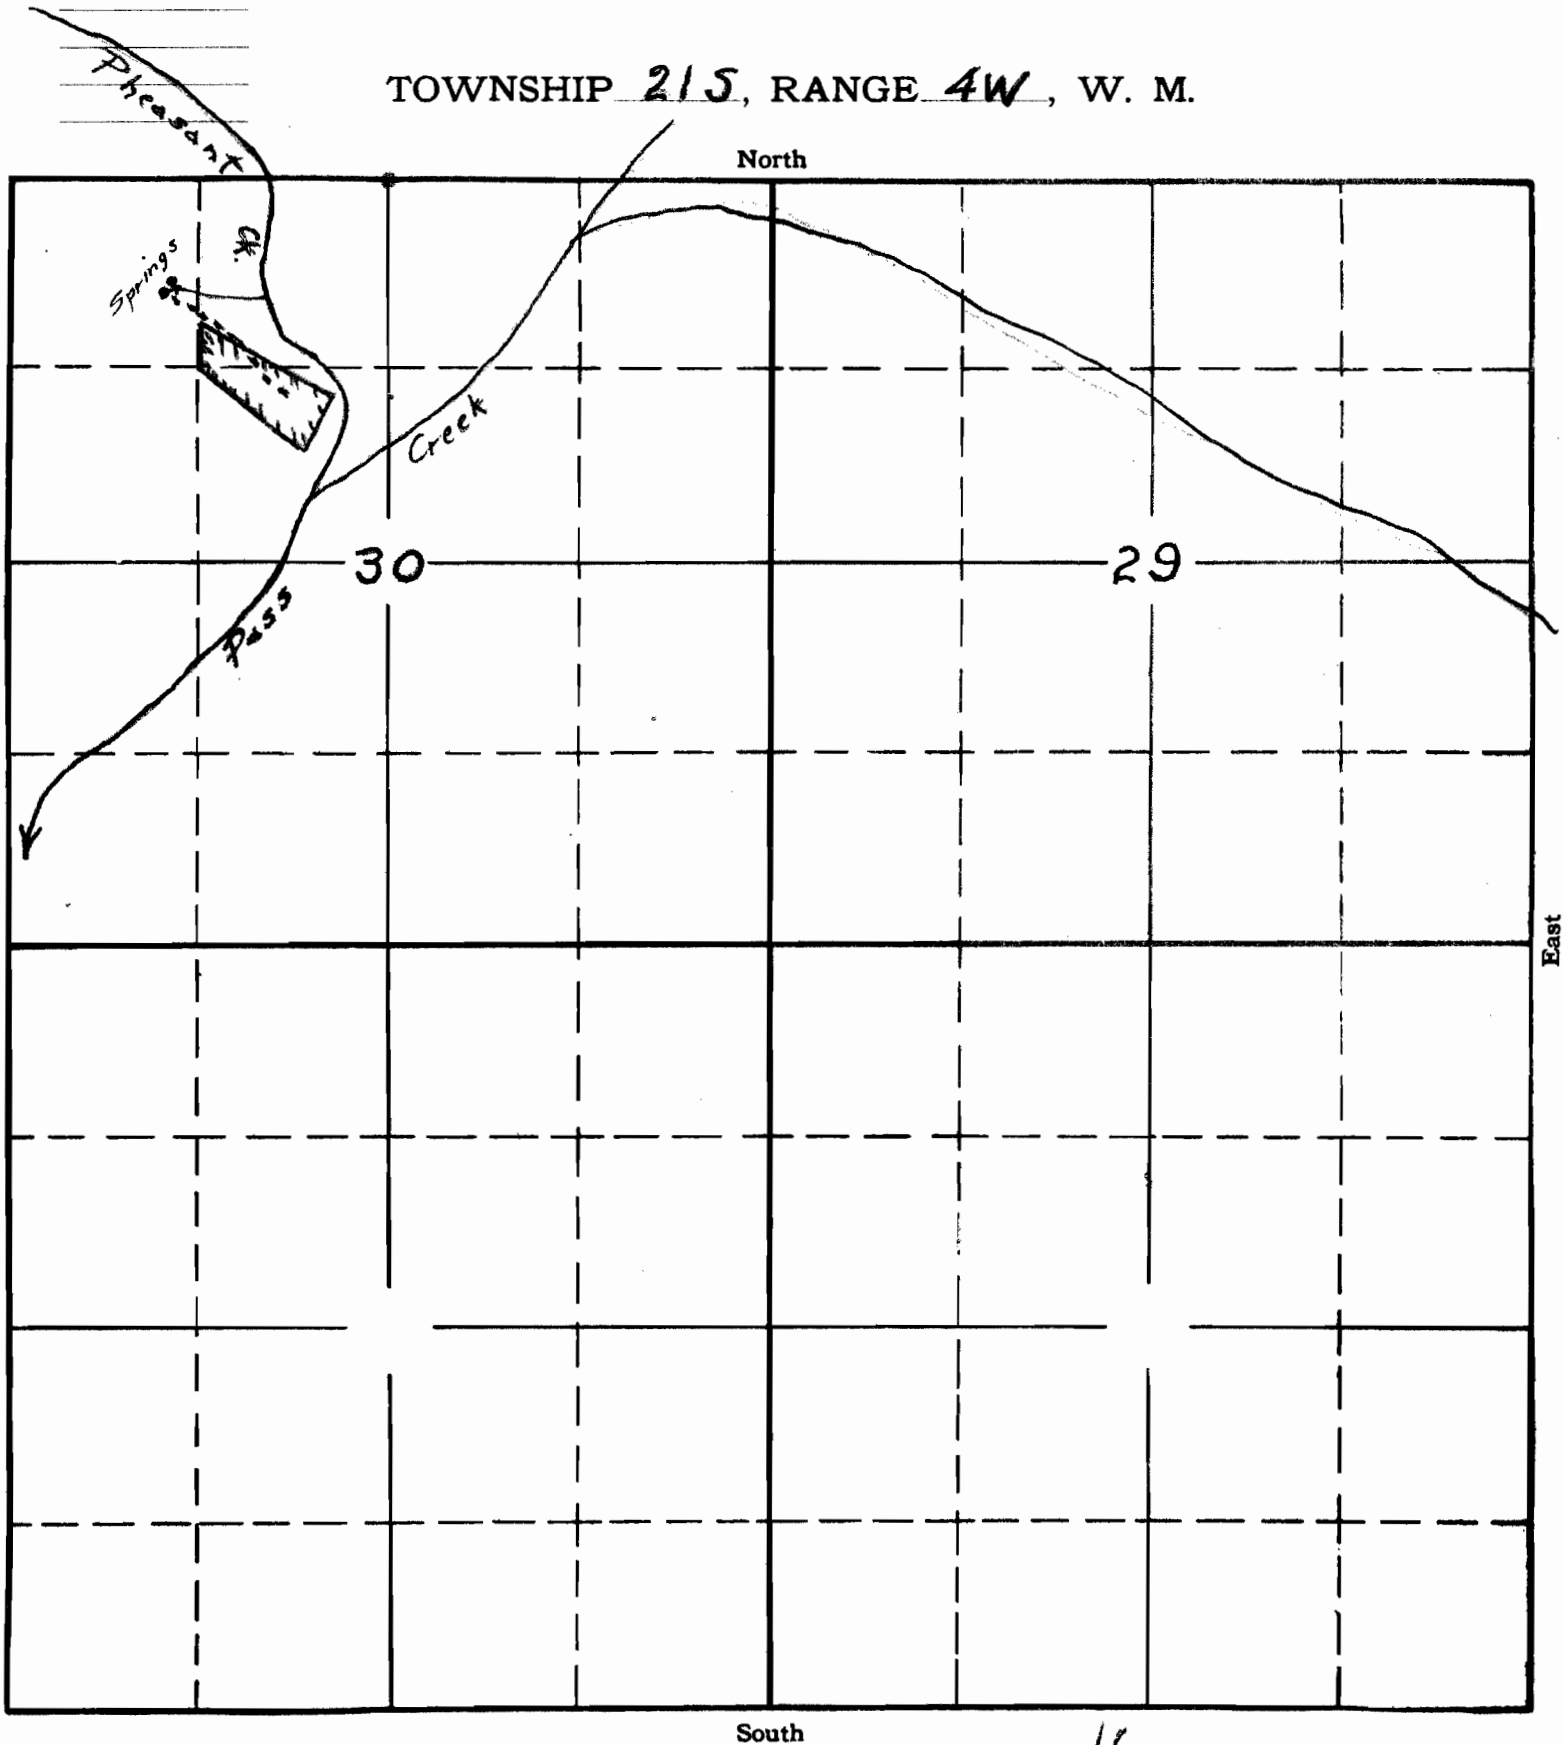


16-  
APPLICATION No. 16697  
PERMIT No. 12485

SECTION

TOWNSHIP 215 , RANGE 4W , W. M.

North

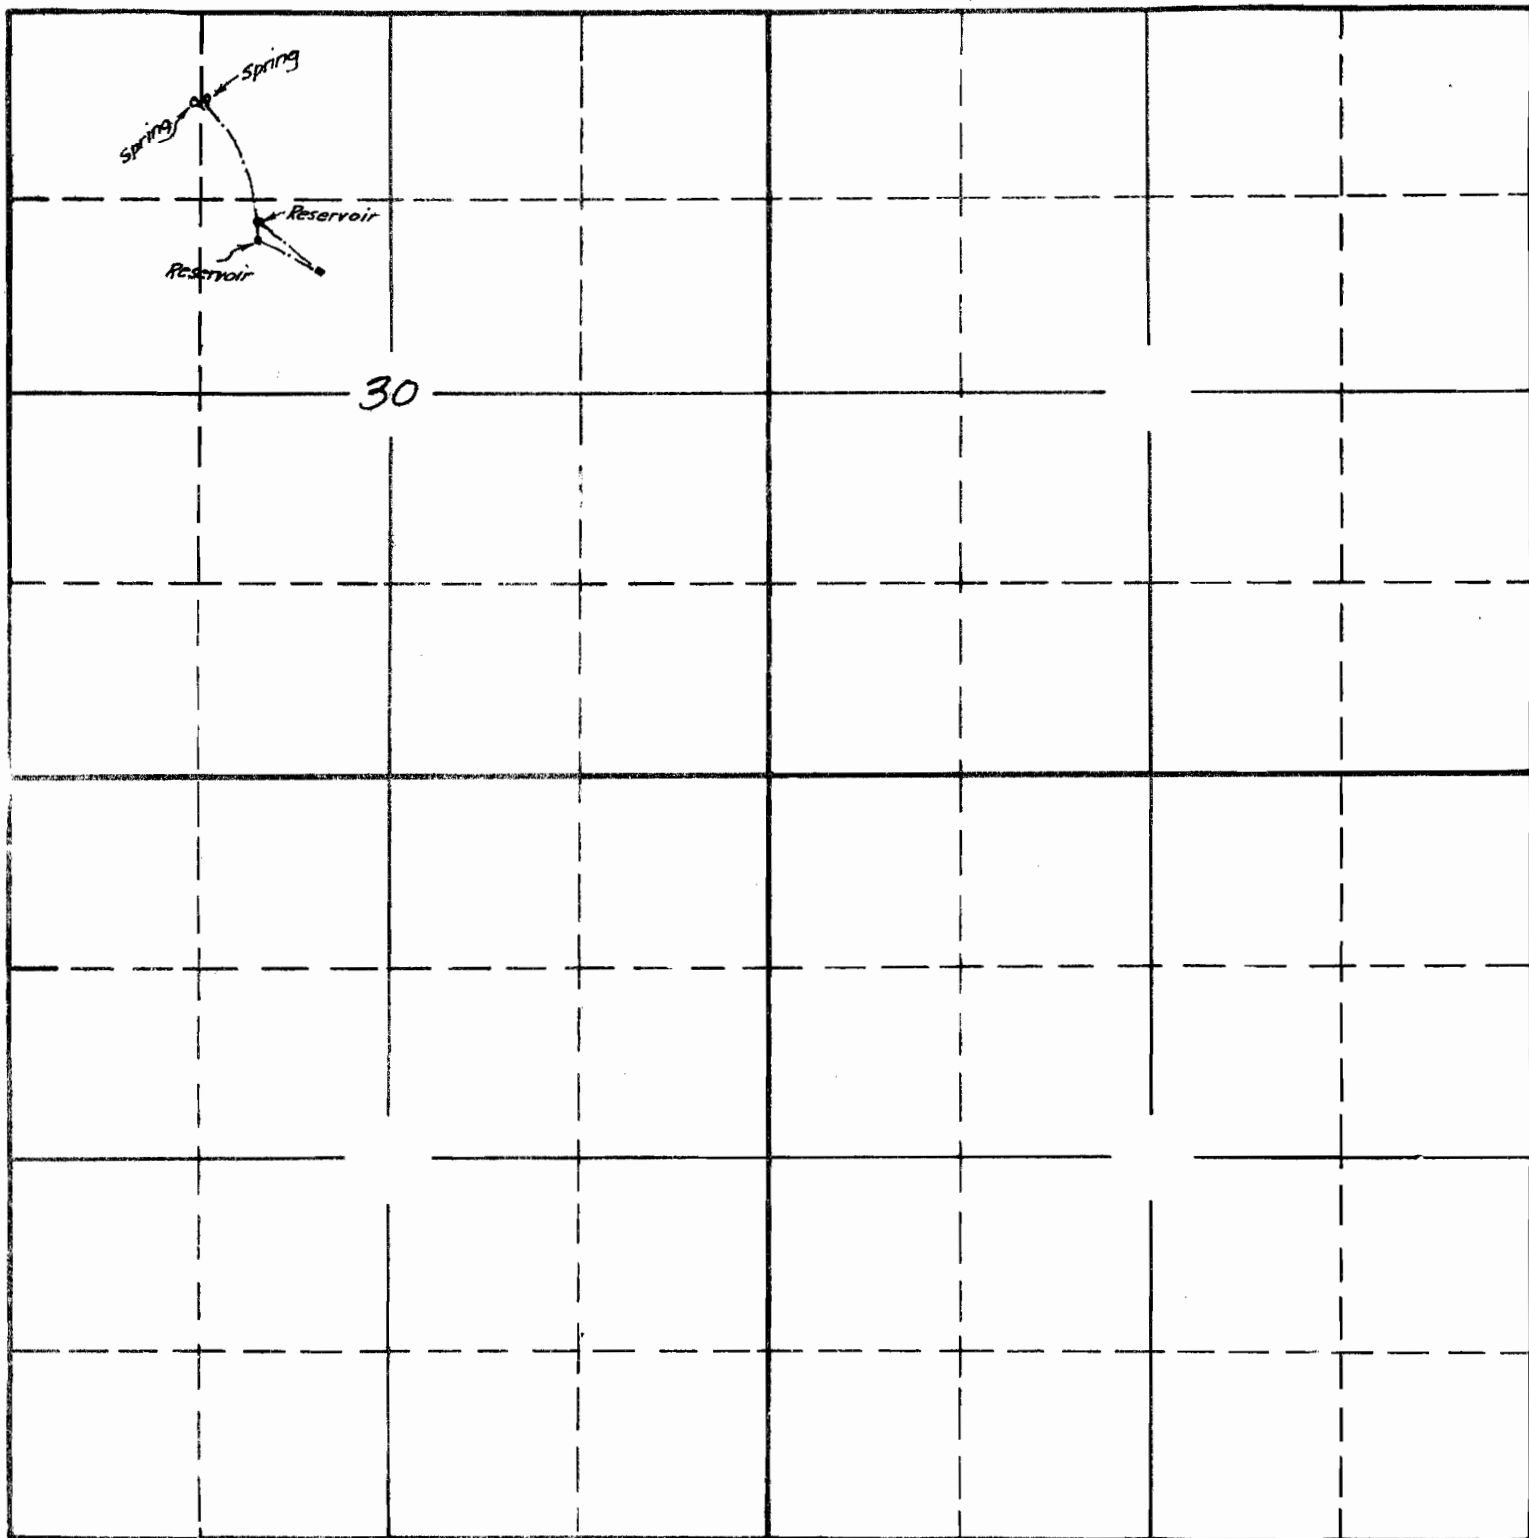

Surveyed July 10, 1940 C.A.C.

South

APPLICATION No. 16697

PERMIT No. 12485