
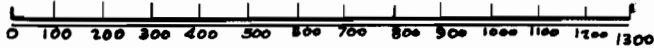


Frank W. Stoll

North West Cor. Sec. 6 T. 2 S. R. 3 E. W.M.

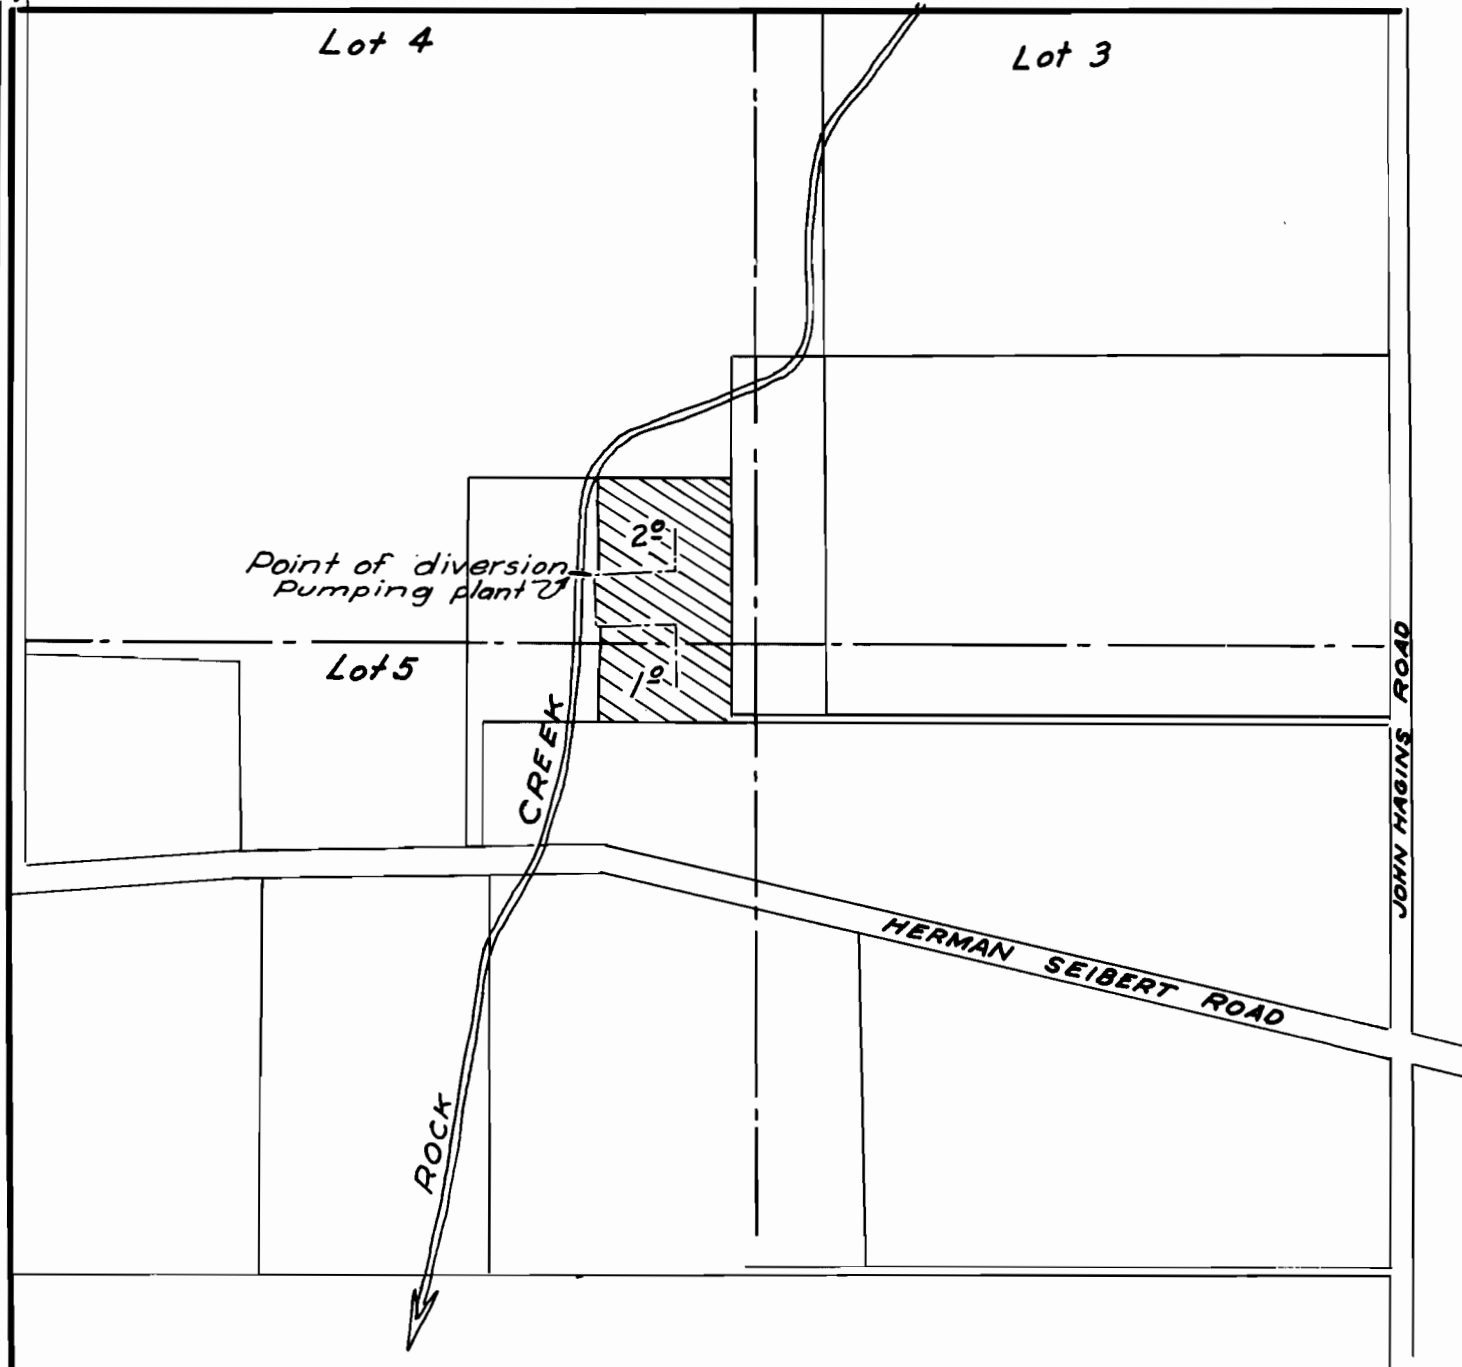

Scale of feet


Application No. 16765
Permit No. 12539

2-11-16

SECTION

TOWNSHIP **2S**, RANGE **3E.**, W. M.

North

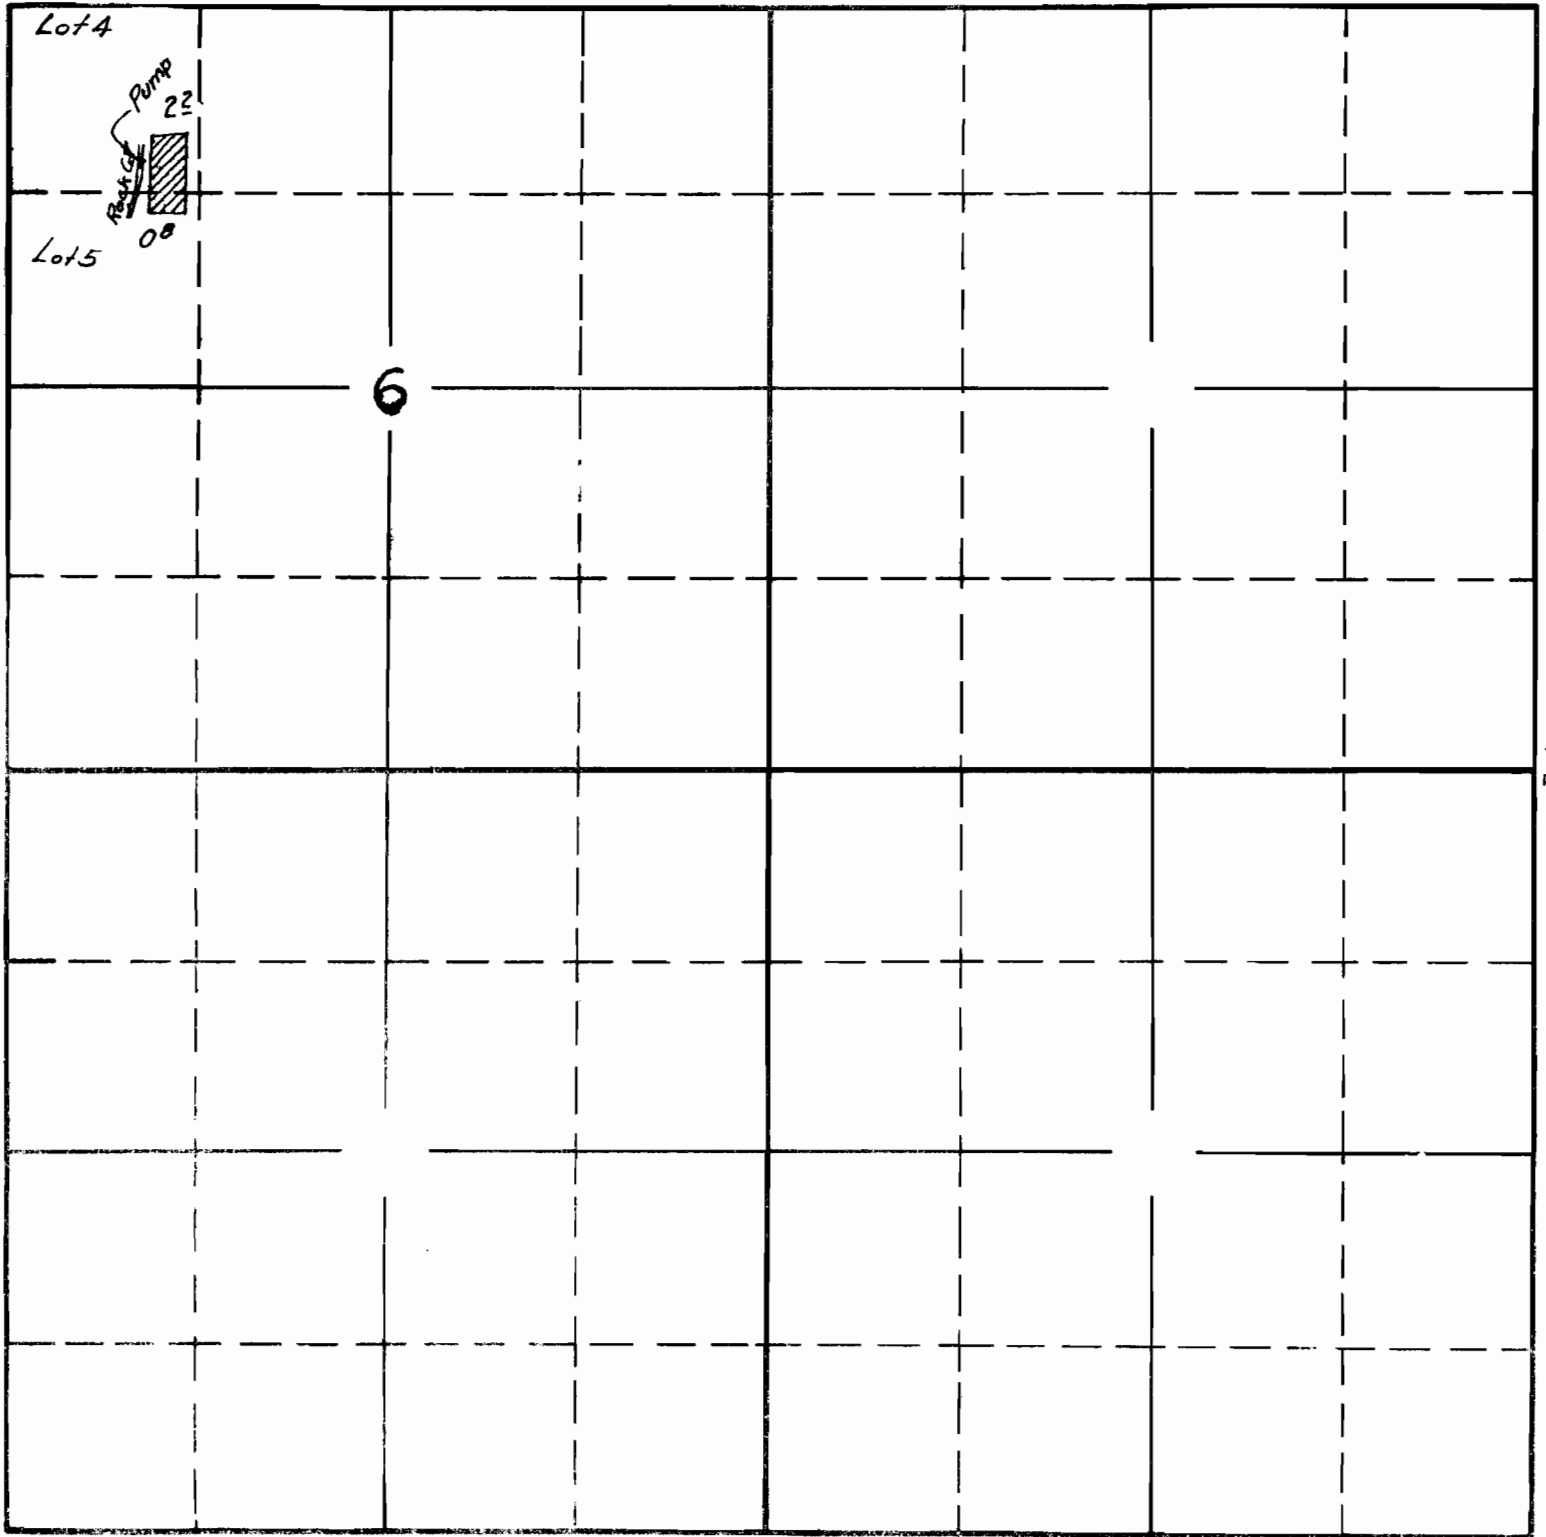

South

APPLICATION No. **16765**

PERMIT No. **12539**