


SECTION


TOWNSHIP 25 , RANGE 4W , W. M.

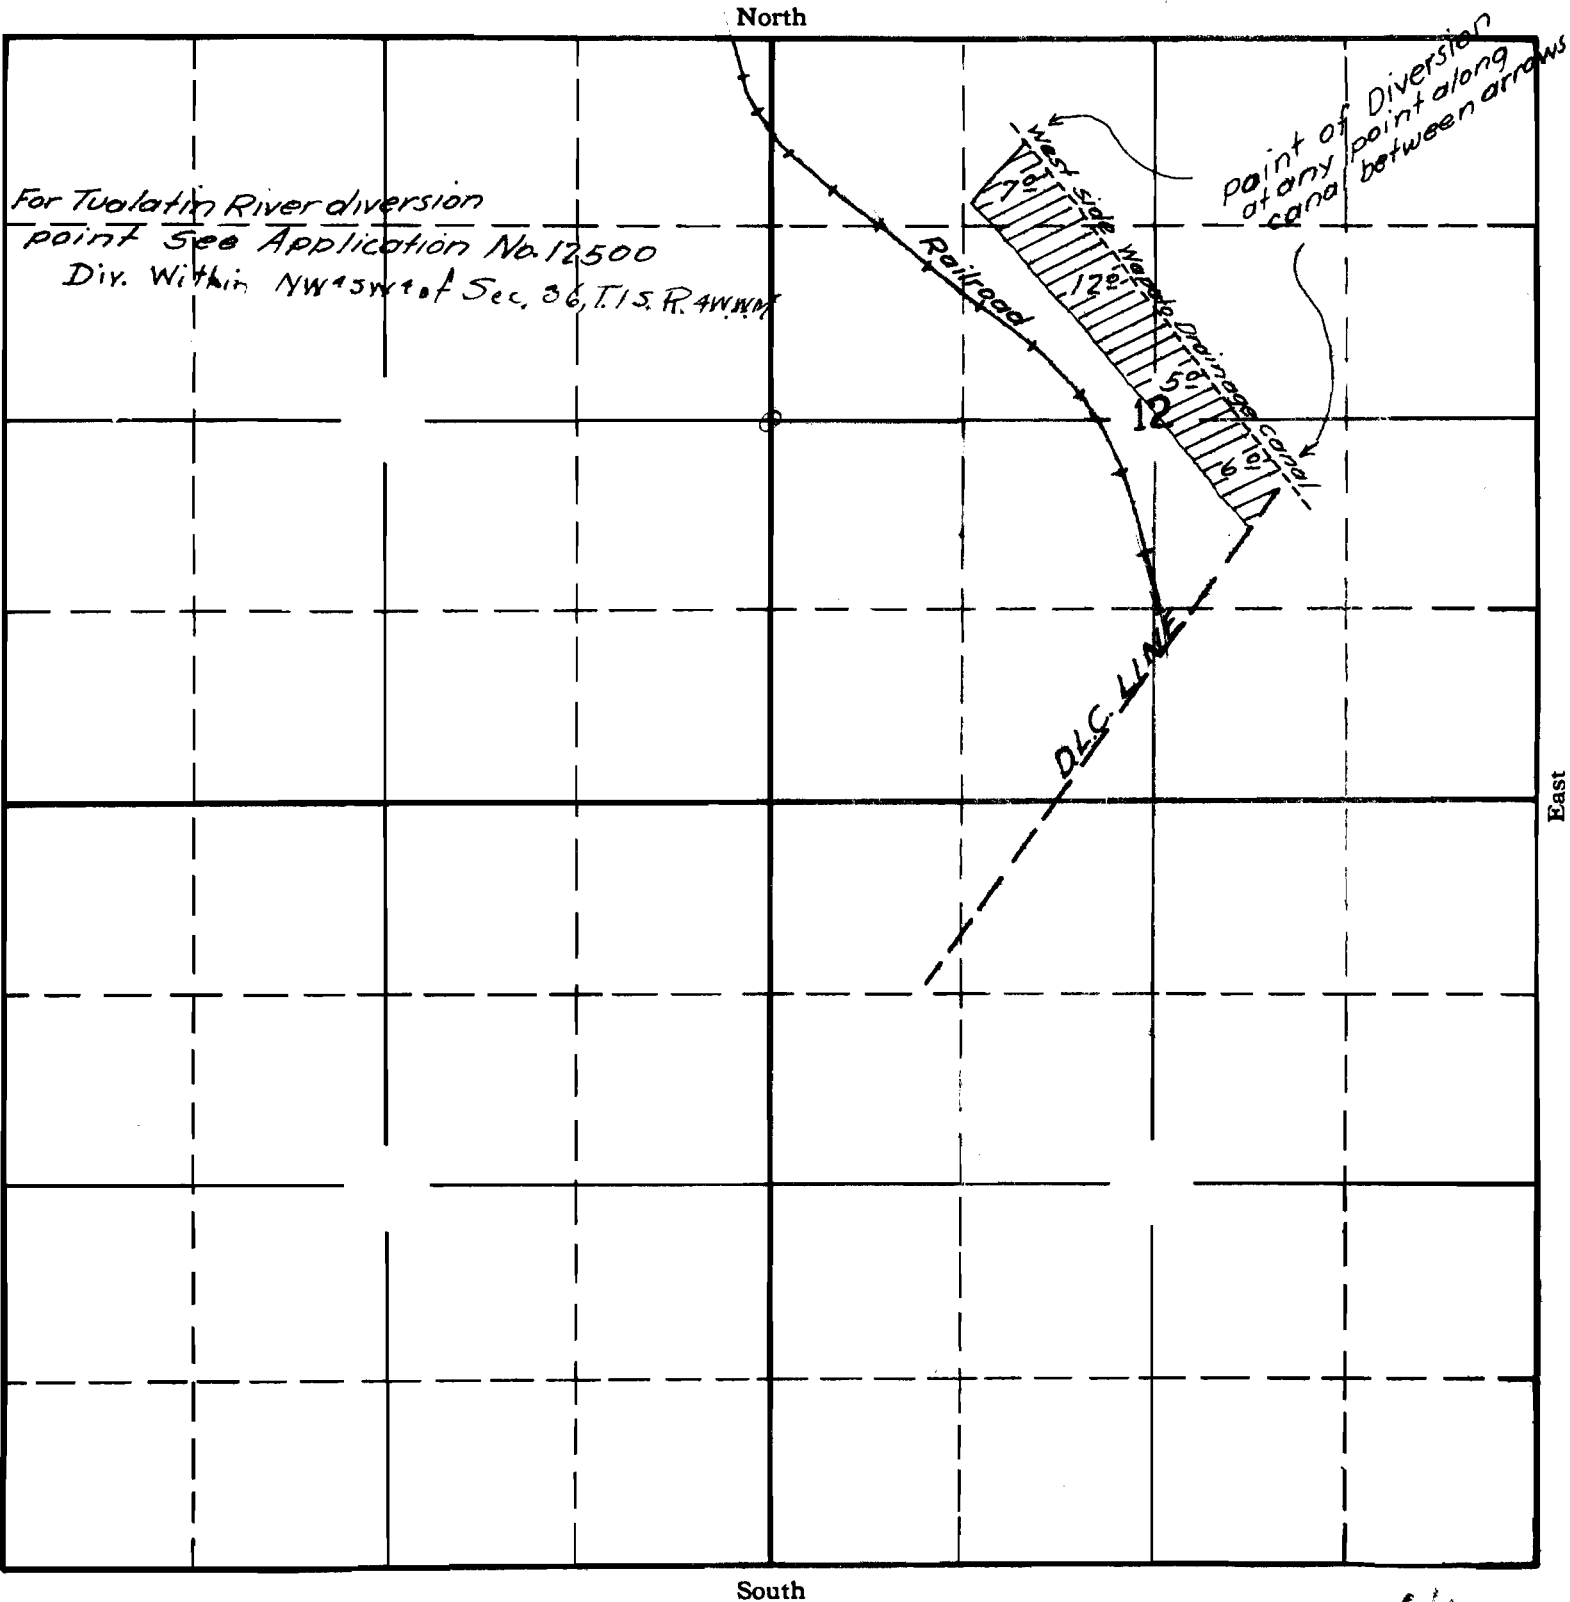

CR  
APPLICATION No. 16769  
PERMIT No. 12541

TOWNSHIP 25, RANGE 4W, W. M.

North

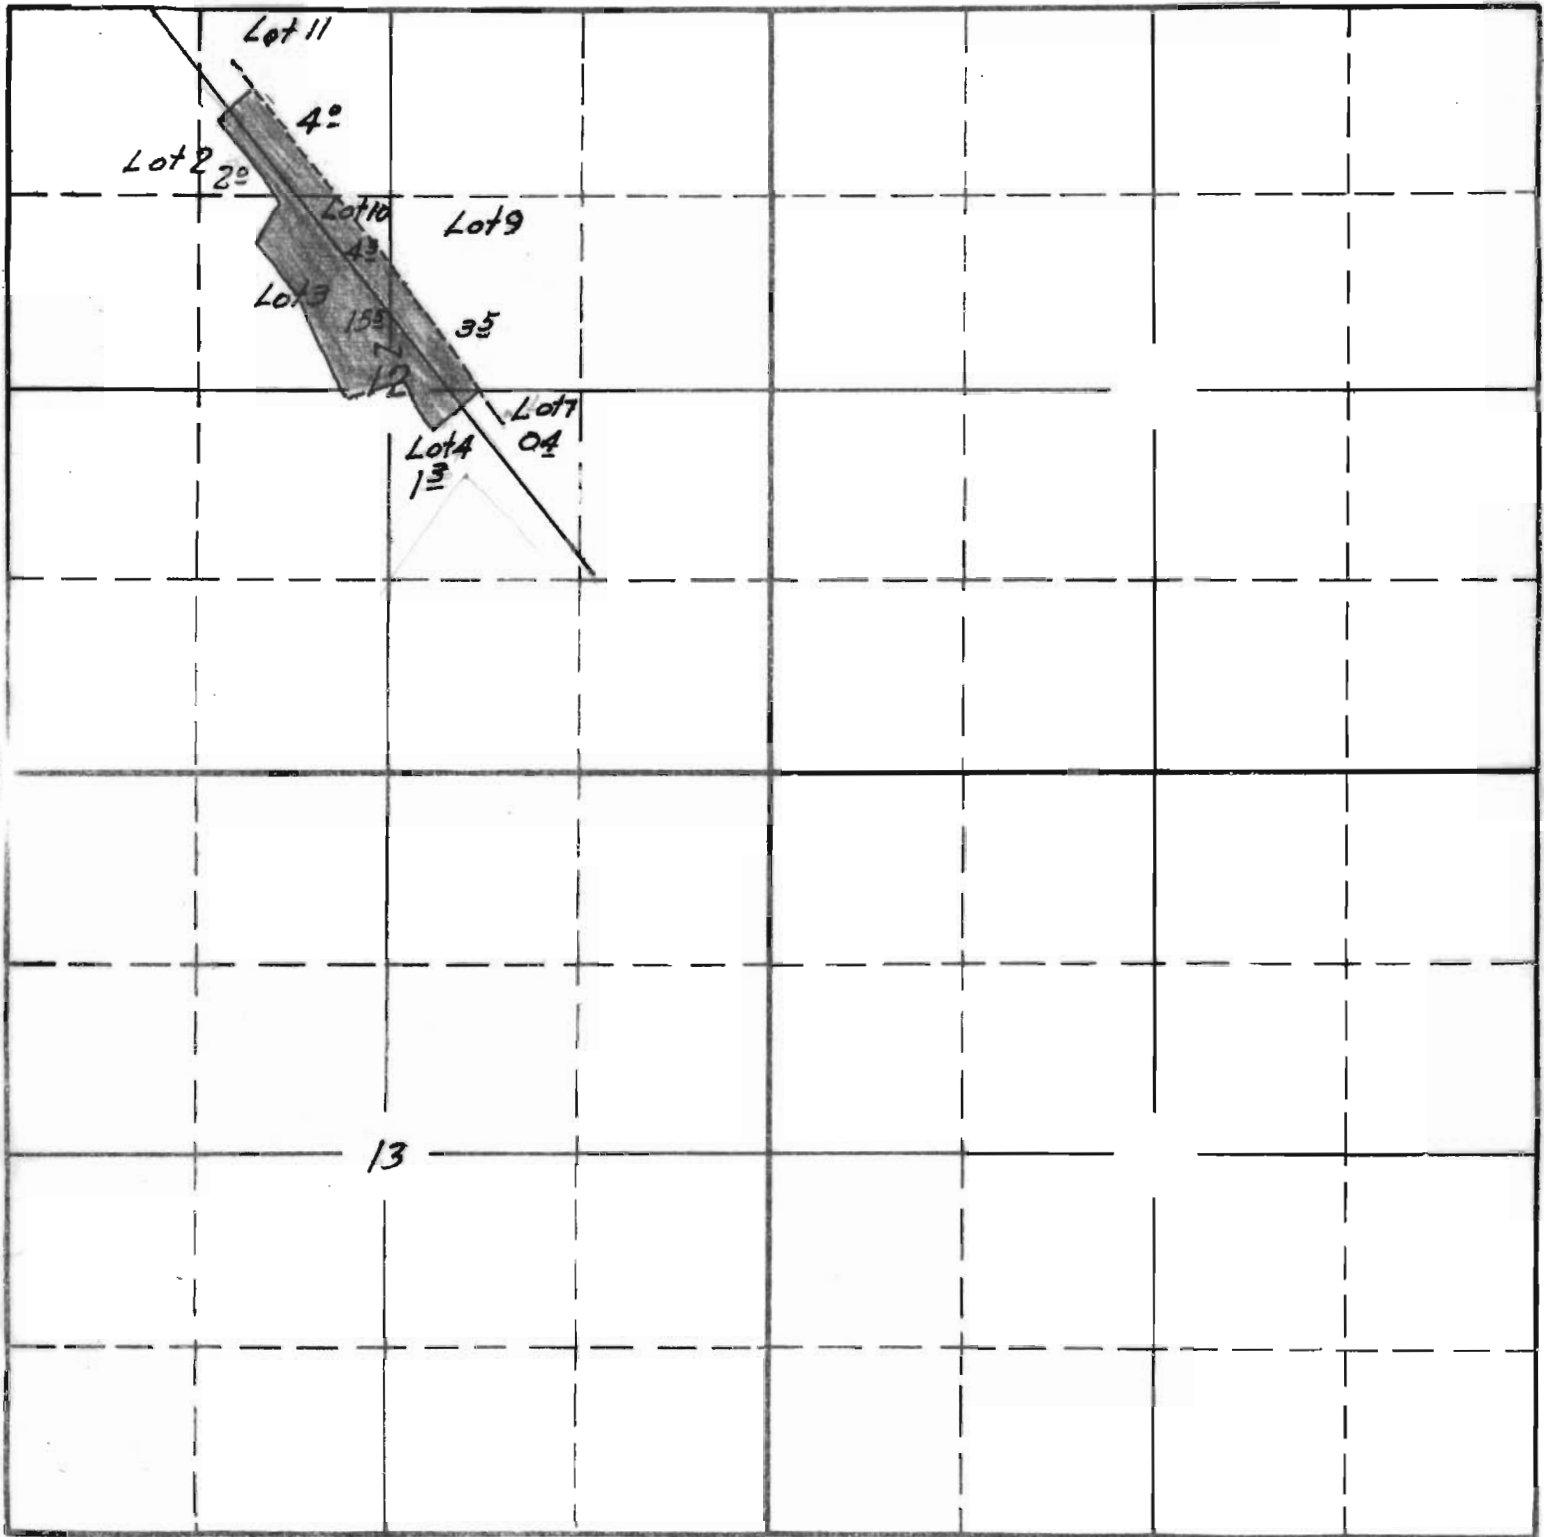

West

East

South

June 1940 C.A.C.

APPLICATION No. 16769  
PERMIT No. 12541