


SECTION

12

TOWNSHIP 2 S, RANGE 2 E, W. M.

North

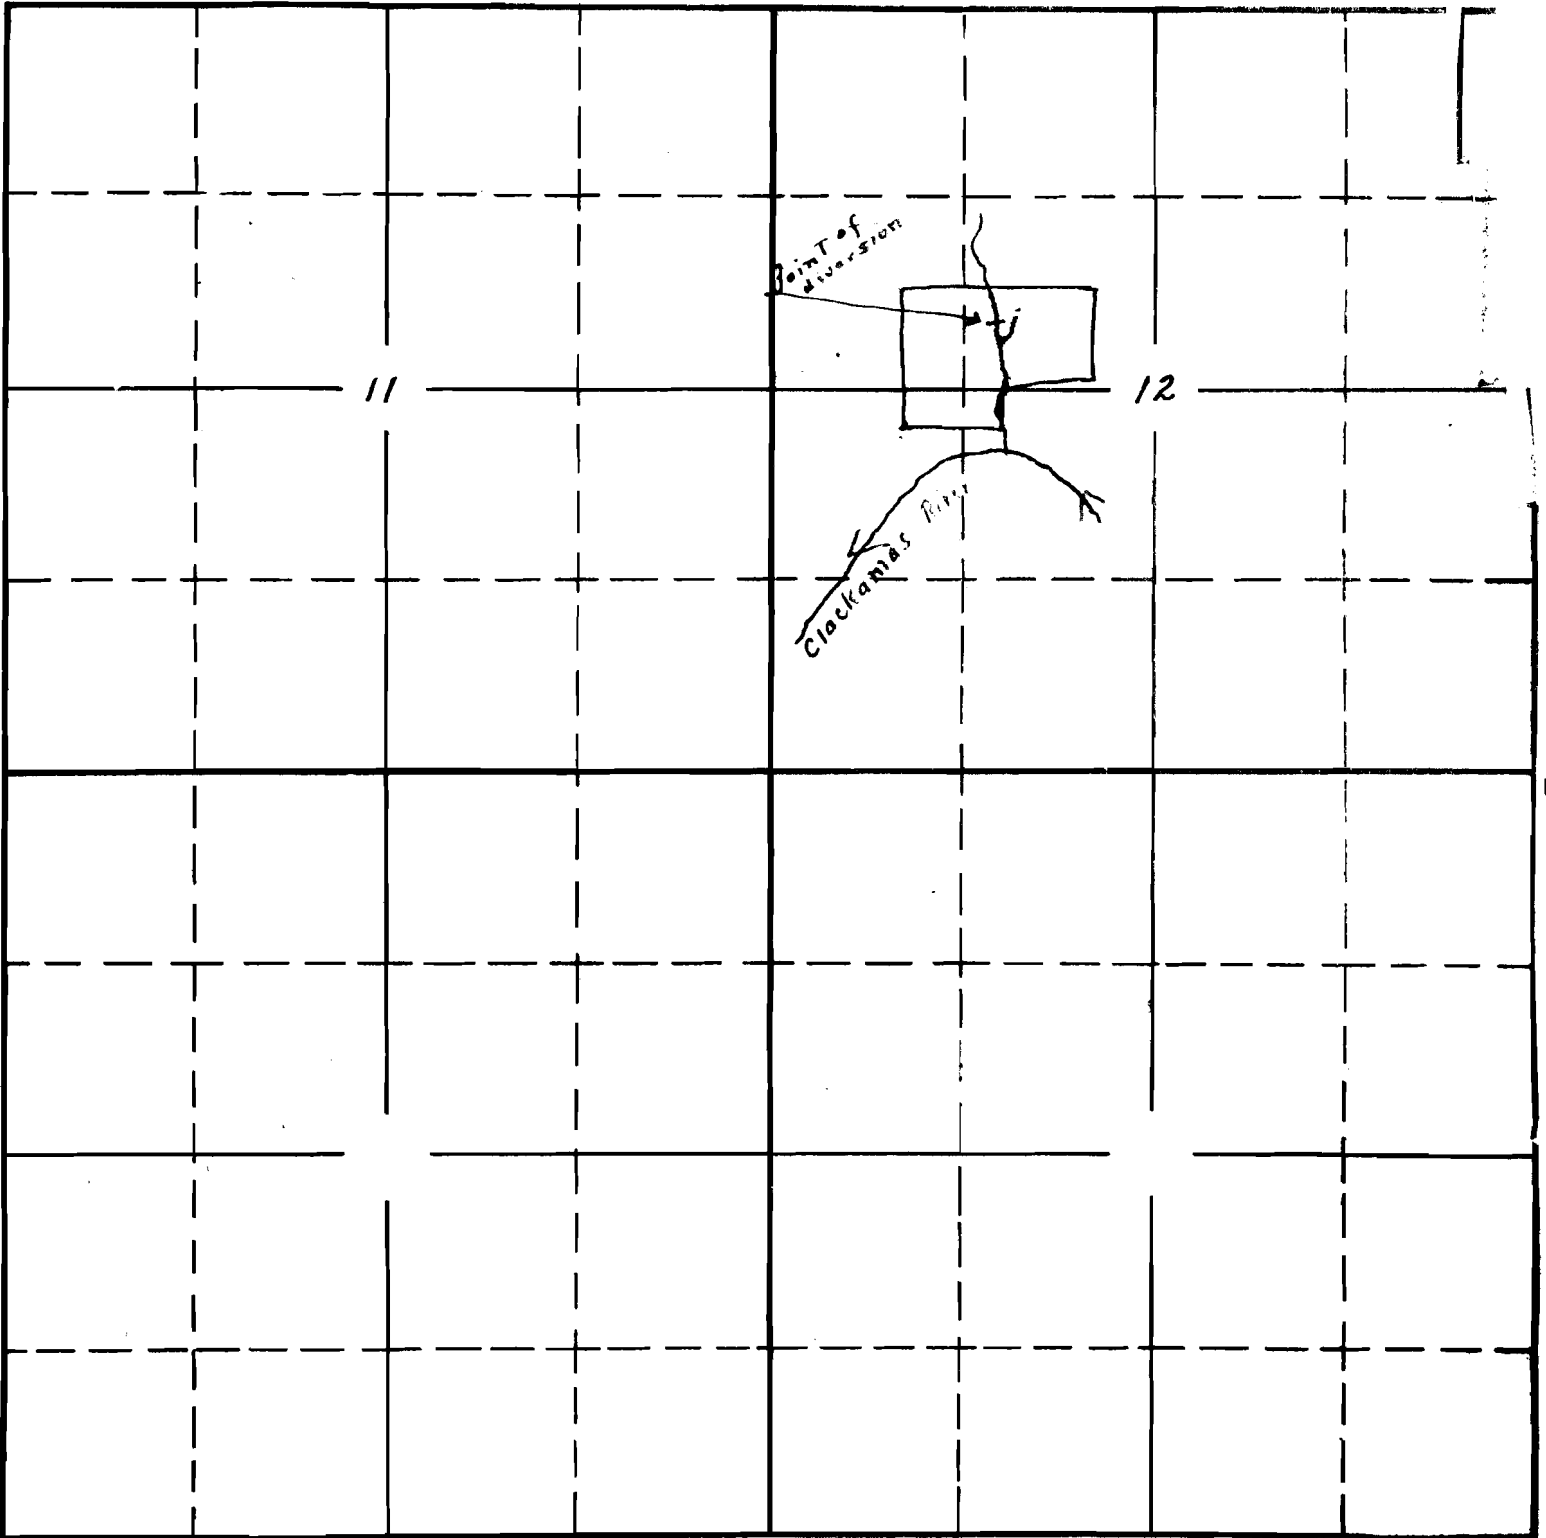


South

2-10-16793-OR-
APPLICATION No. 16793
PERMIT No. 12599

SECTION

TOWNSHIP 25, RANGE 2E, W. M.

North

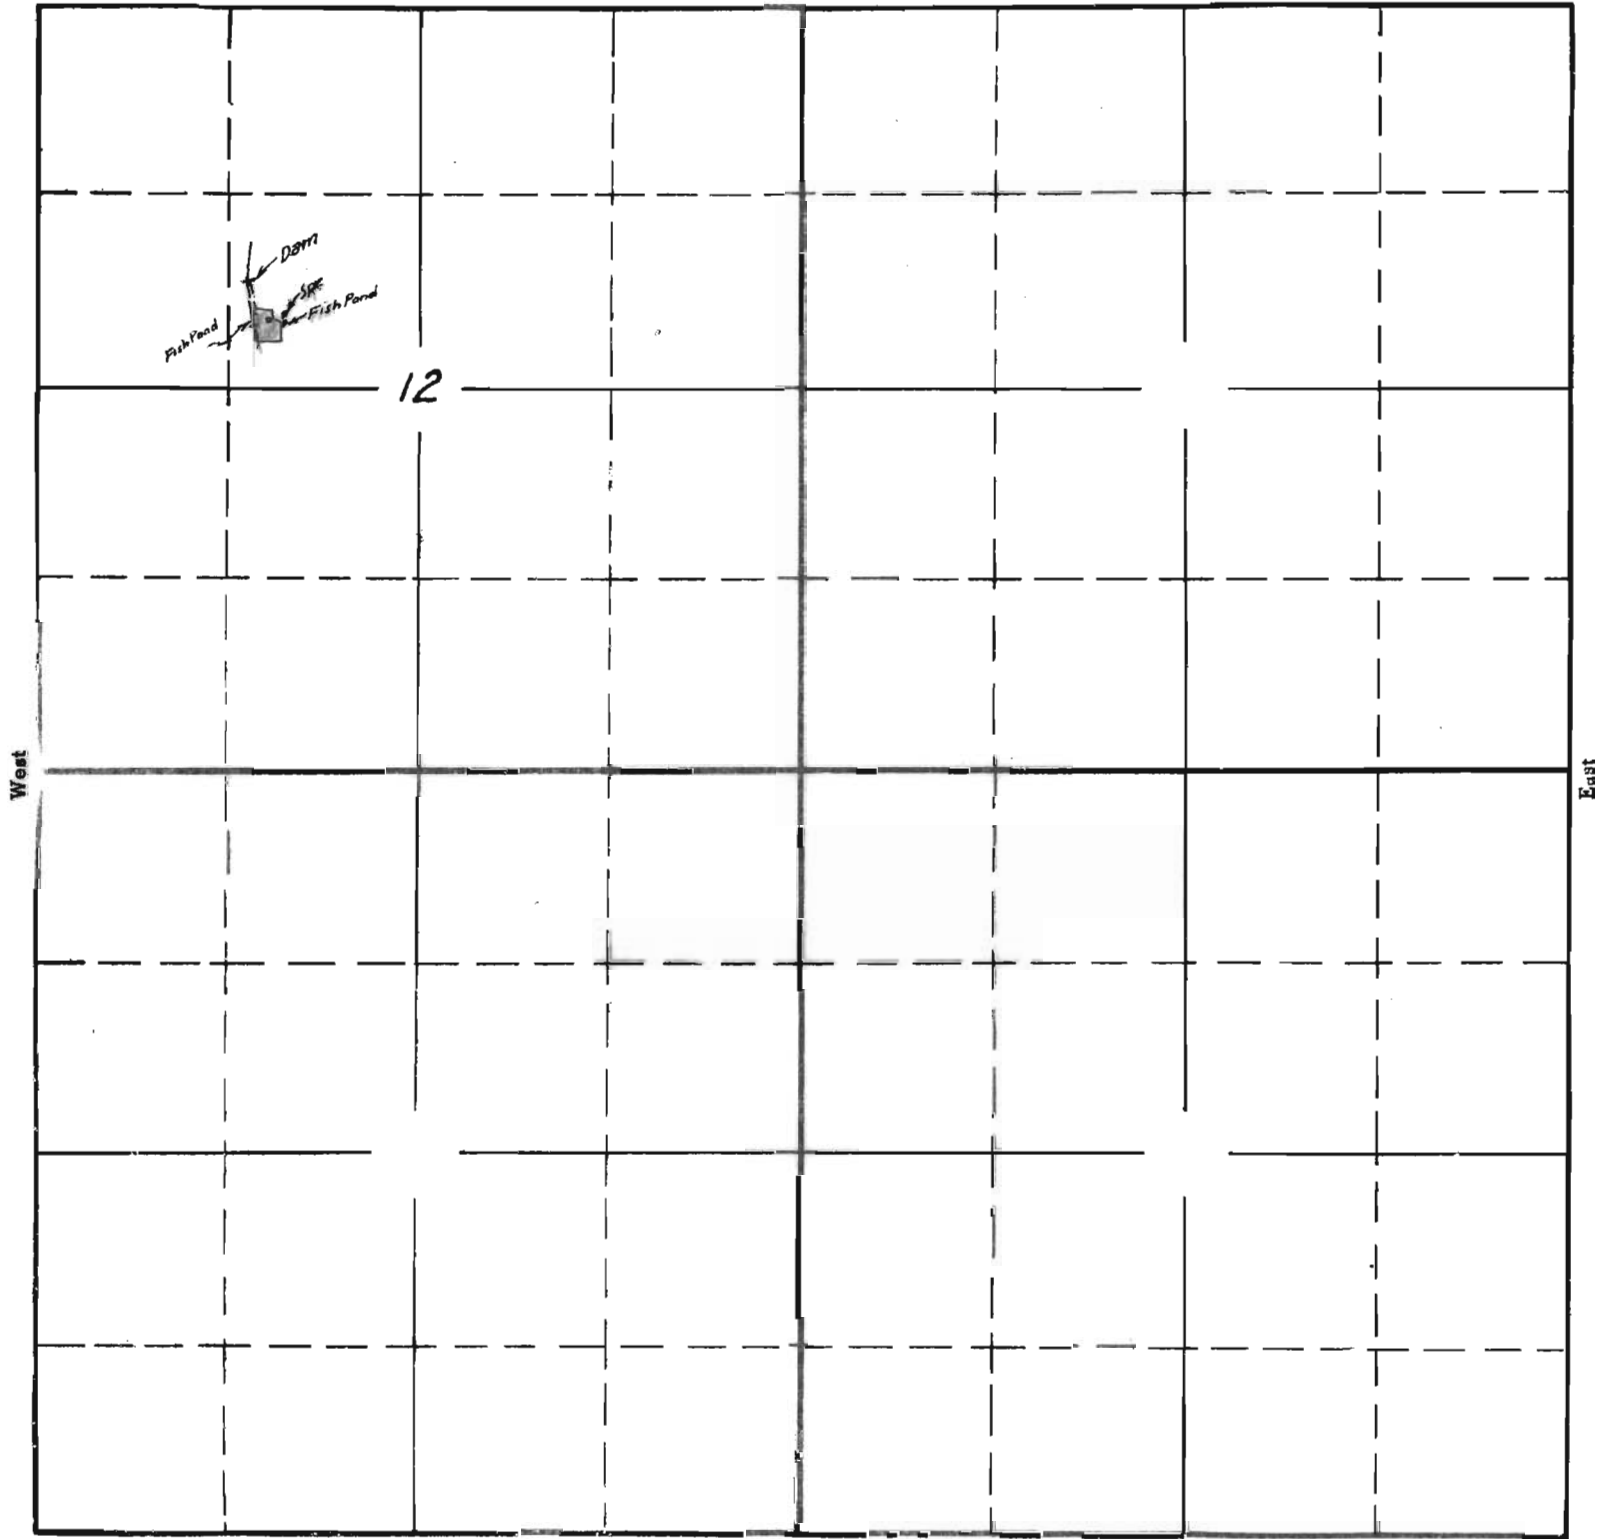

12

West

East

Surveyed June 17, 1940 C.A.C.

South

APPLICATION No. 16793

PERMIT No. 12599