


SECTION

28

29

TOWNSHIP 19 S, RANGE 1 E, W. M.

North

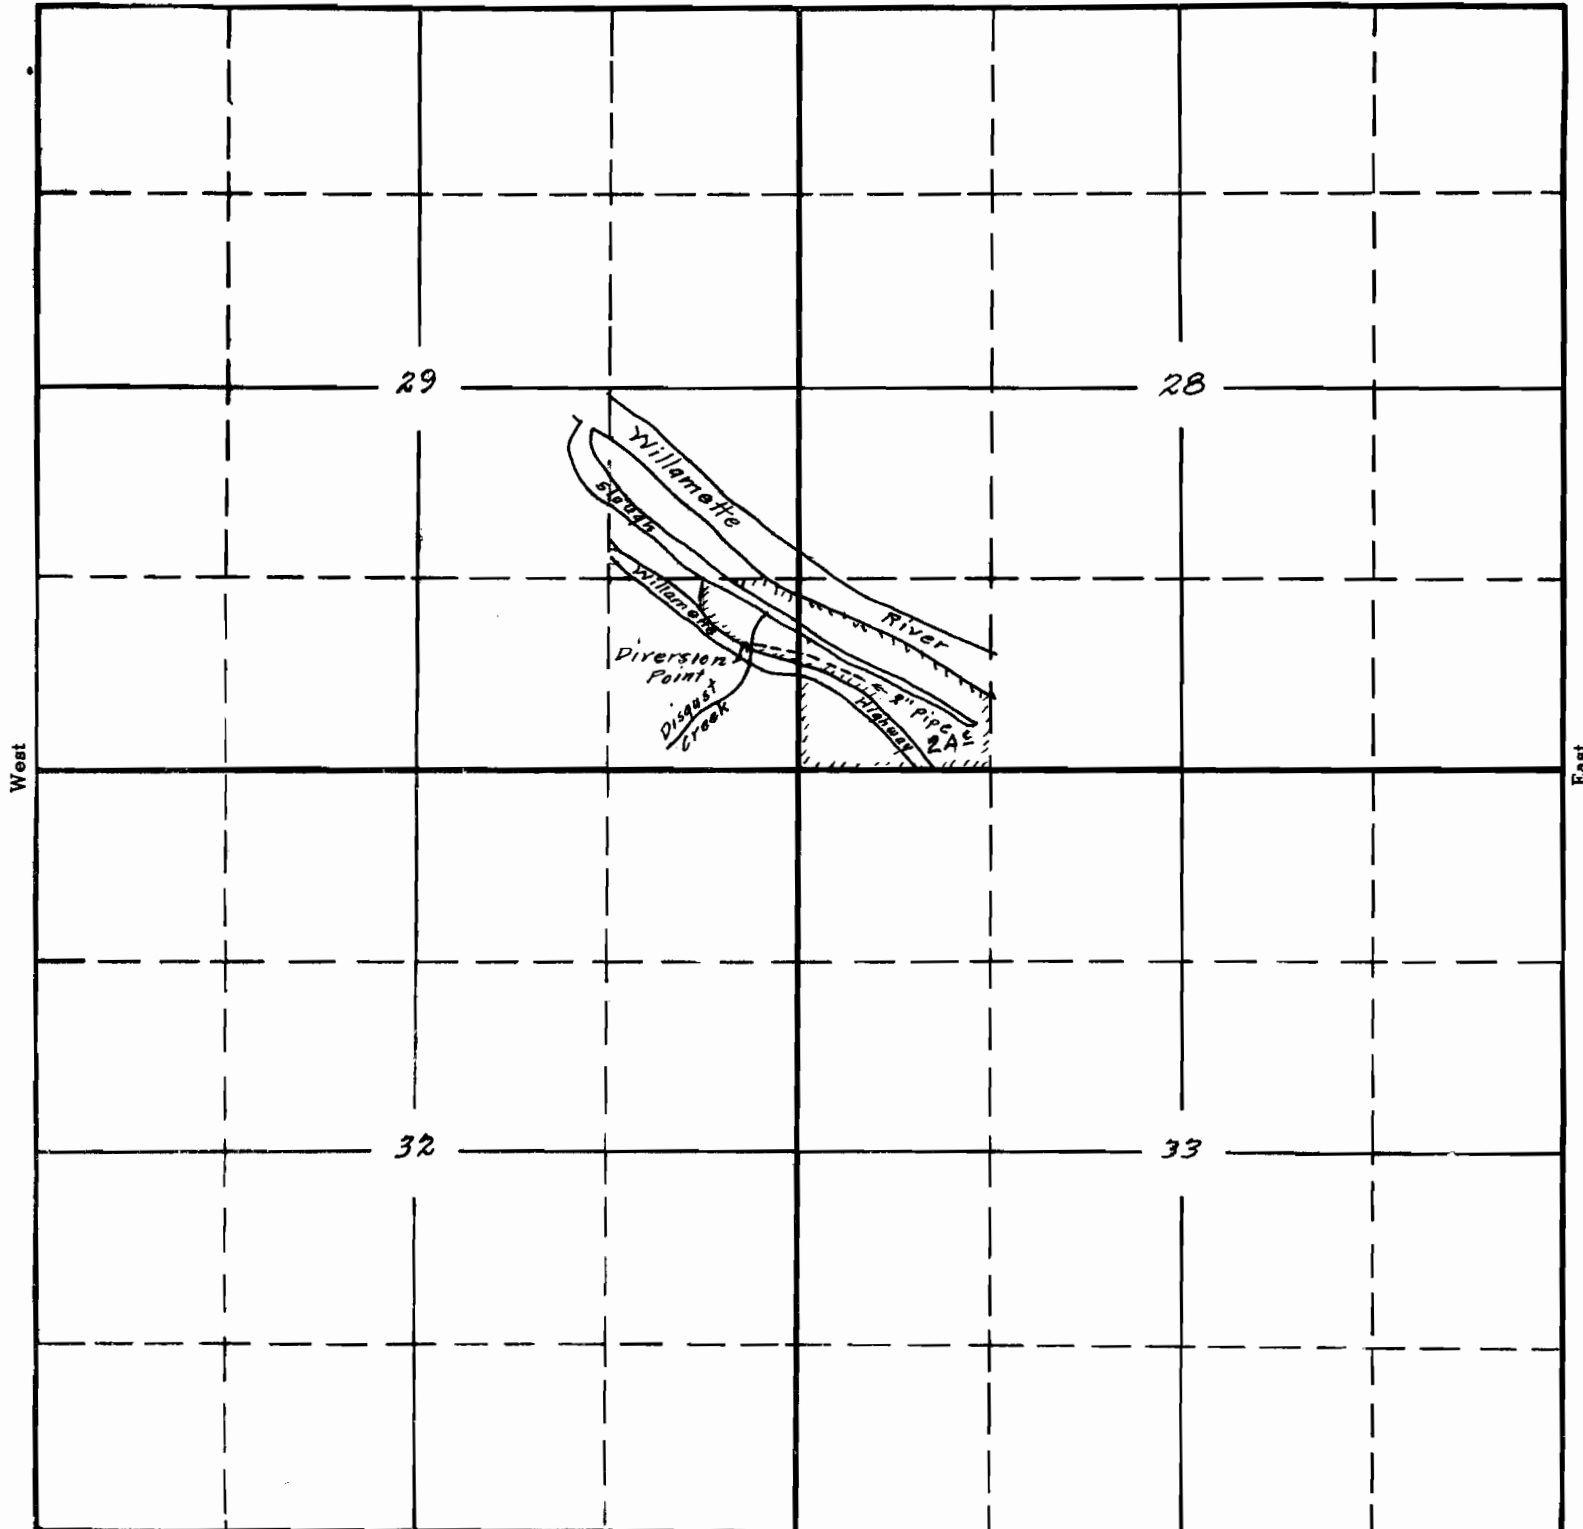

West

East


South

2-54-16899-W
APPLICATION No. 16899
PERMIT No. 12660

SECTION

TOWNSHIP 19S, RANGE 1E, W. M.

North

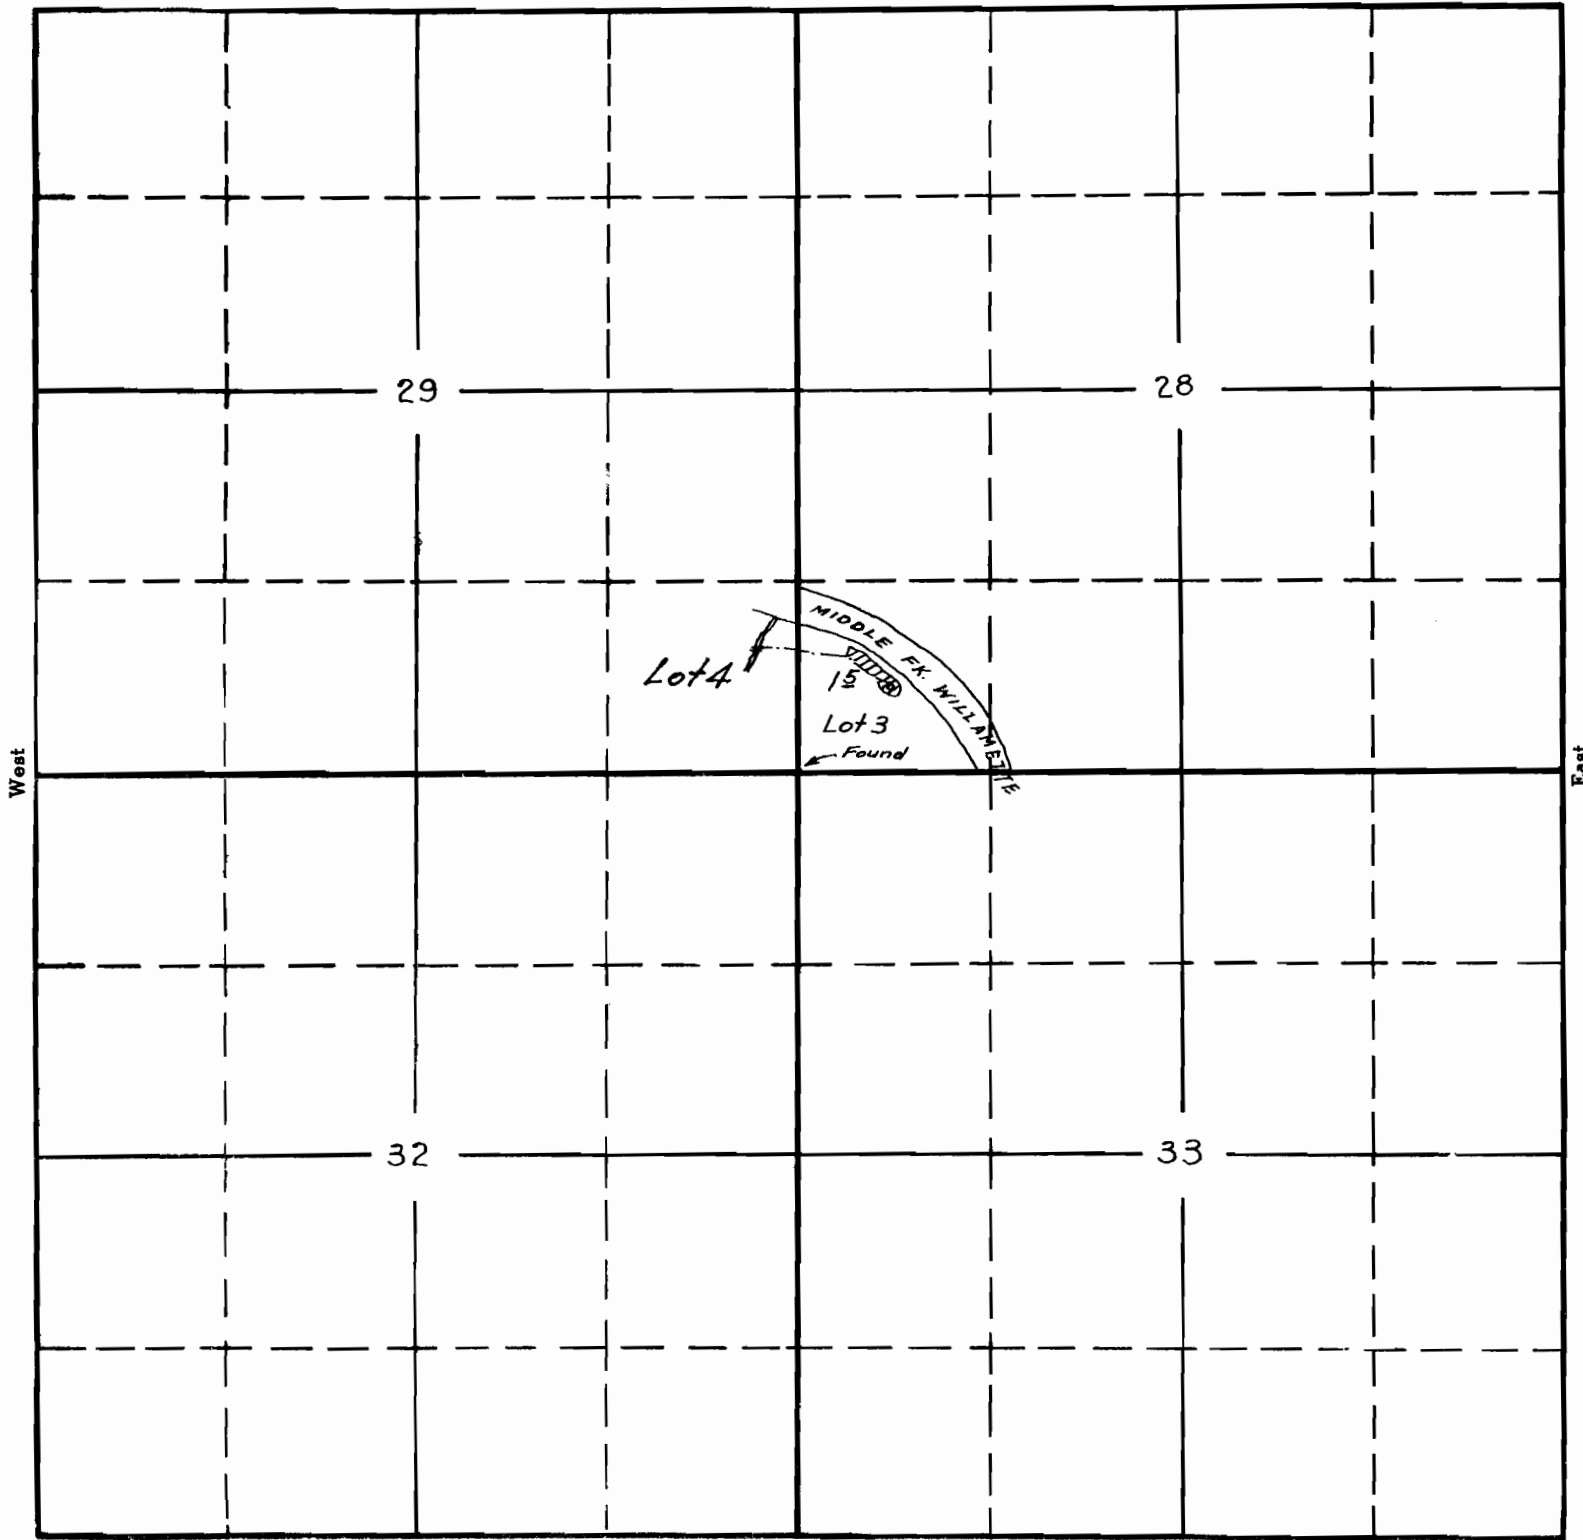

West

East

South

APPLICATION No. 16899

PERMIT No. 12660