


SECTION

TOWNSHIP 6 S., RANGE 7 W., W. M.

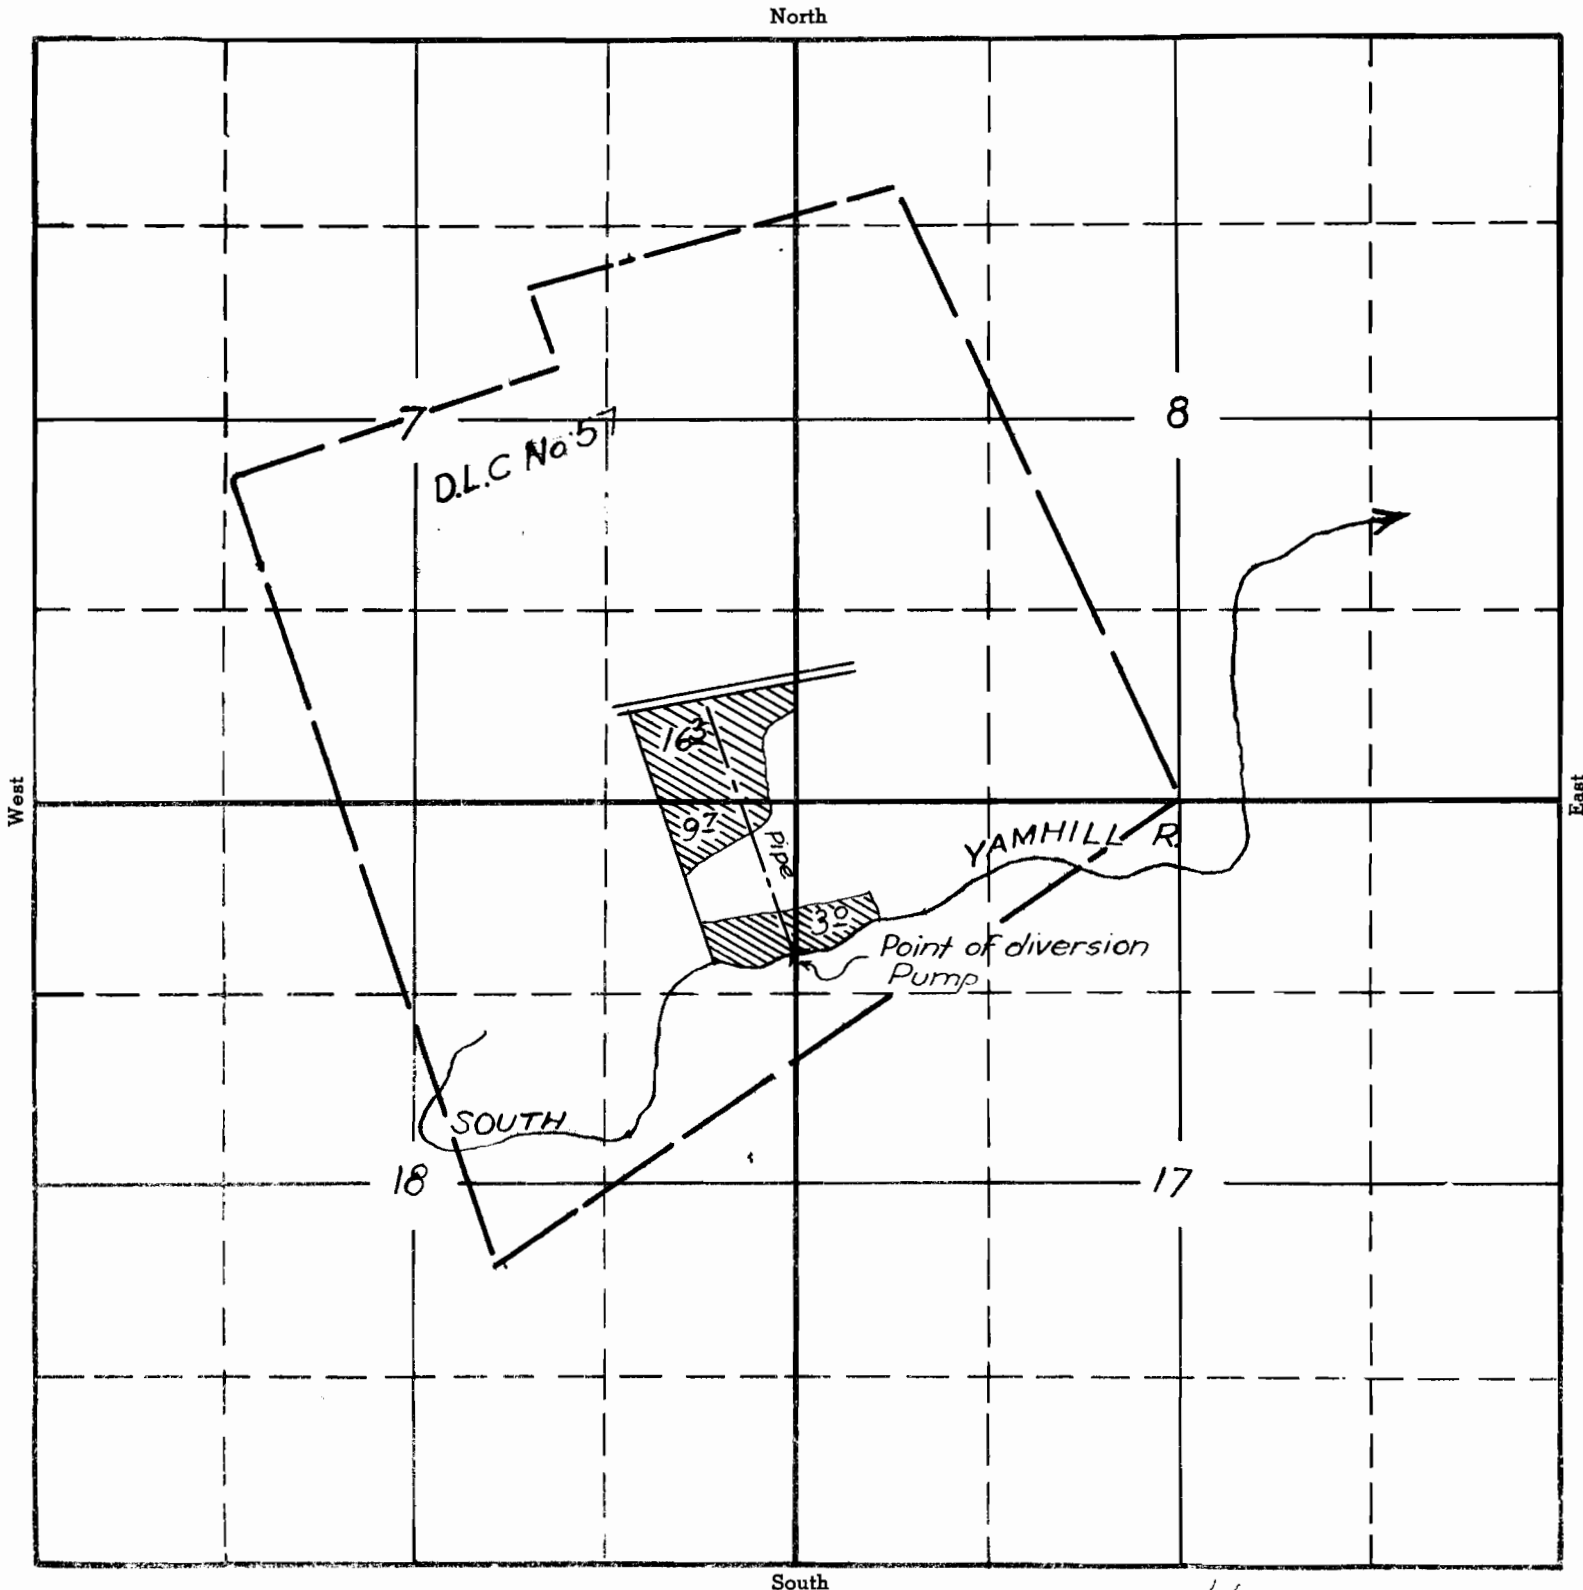


16140 sh
APPLICATION No. 16940
PERMIT No. 12689

SECTION

TOWNSHIP _____, RANGE _____, W. M.

North

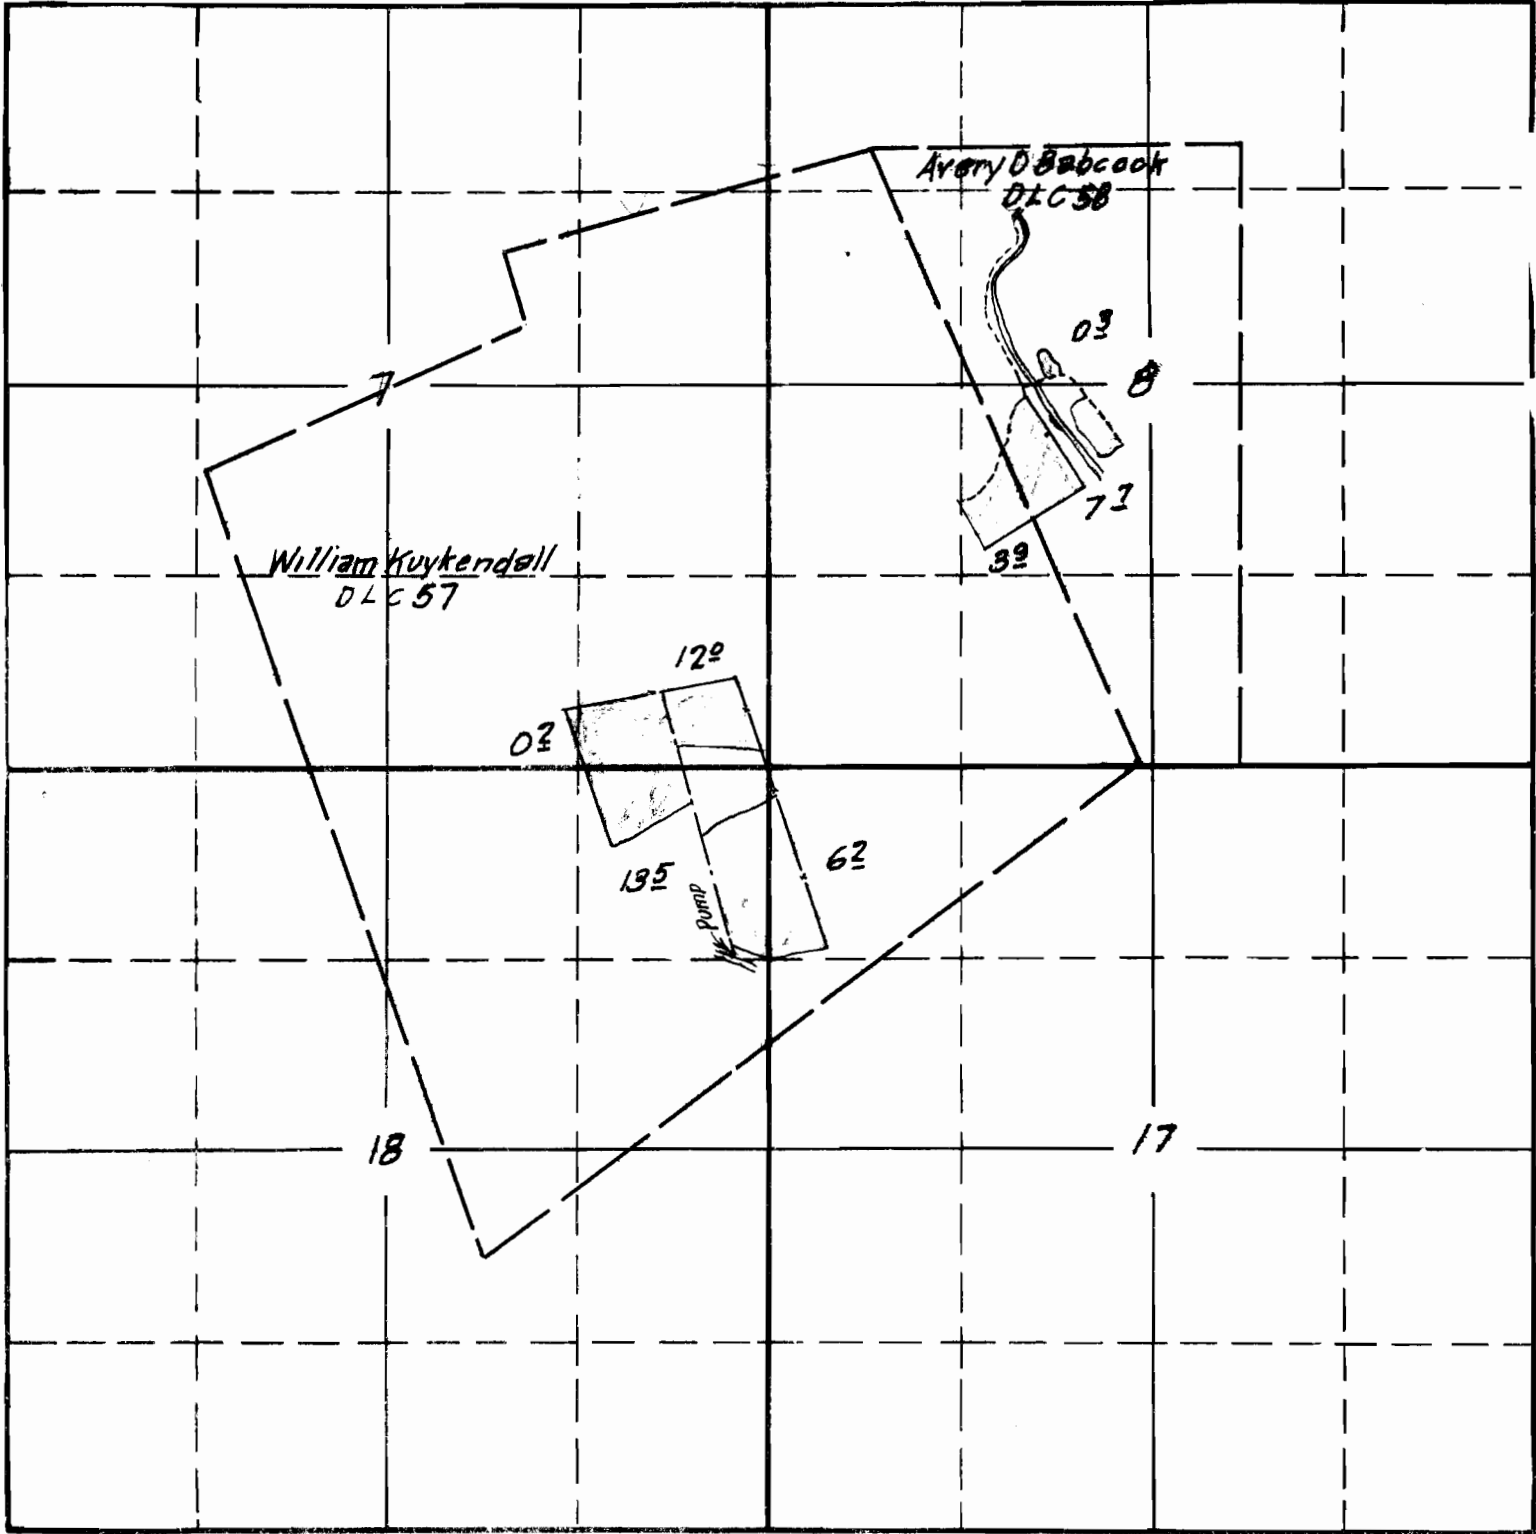

West

East

South

16940
APPLICATION No. 15858
PERMIT No. 12689
11719