


SECTION

\_\_\_\_\_  
\_\_\_\_\_  
\_\_\_\_\_

TOWNSHIP \_\_\_\_\_, RANGE \_\_\_\_\_, W. M.

North

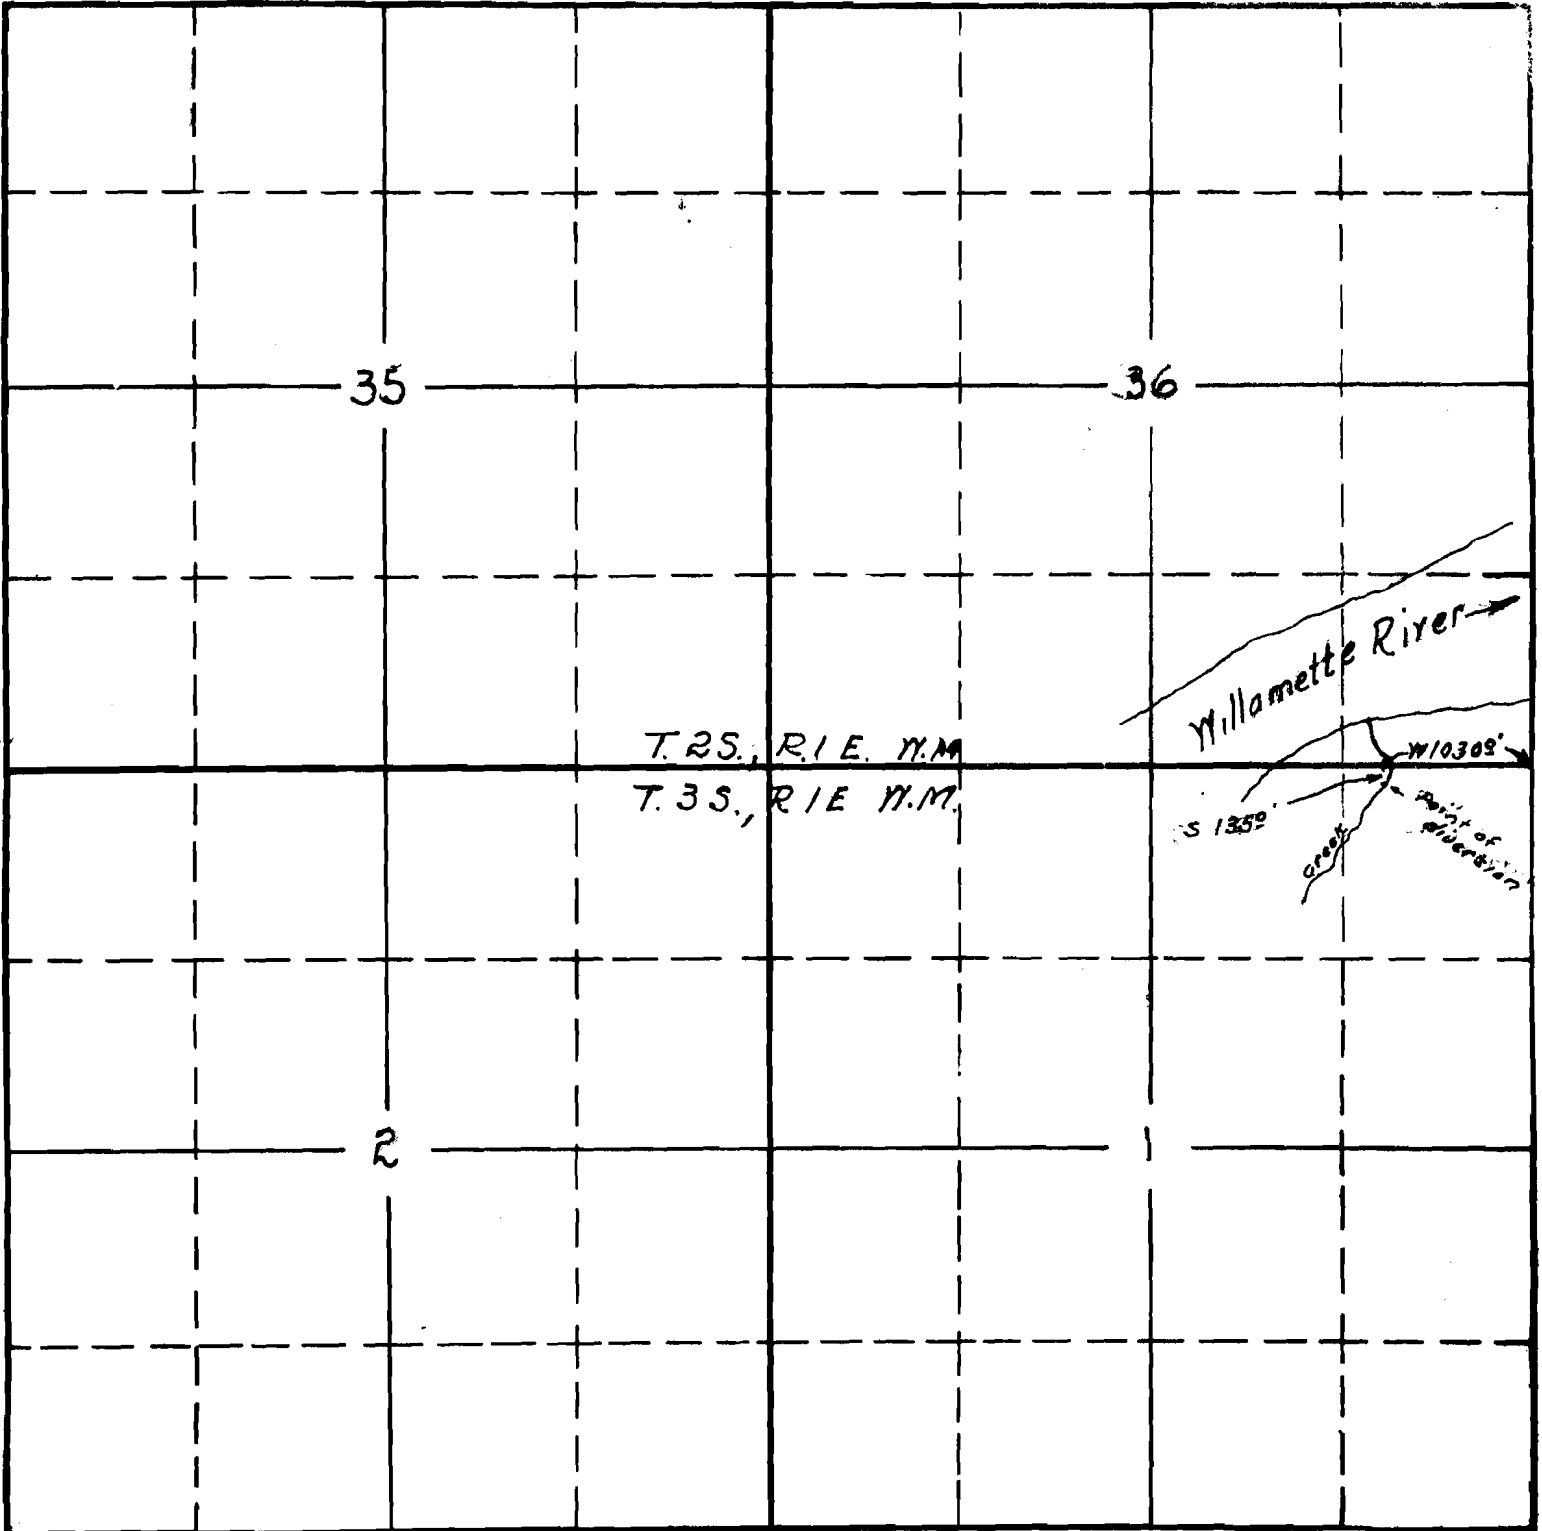

South

**RECEIVED**  
 JUL 17 1937  
 STATE ENGINEER  
 SALEM, OREGON

**RECEIVED**  
 JUL 27 1937  
 STATE ENGINEER  
 SALEM, OREGON


16984 CT  
 APPLICATION No. 16984  
 PERMIT No. 12734

SECTION

\_\_\_\_\_  
\_\_\_\_\_  
\_\_\_\_\_

TOWNSHIP \_\_\_\_\_, RANGE \_\_\_\_\_, W. M.

North

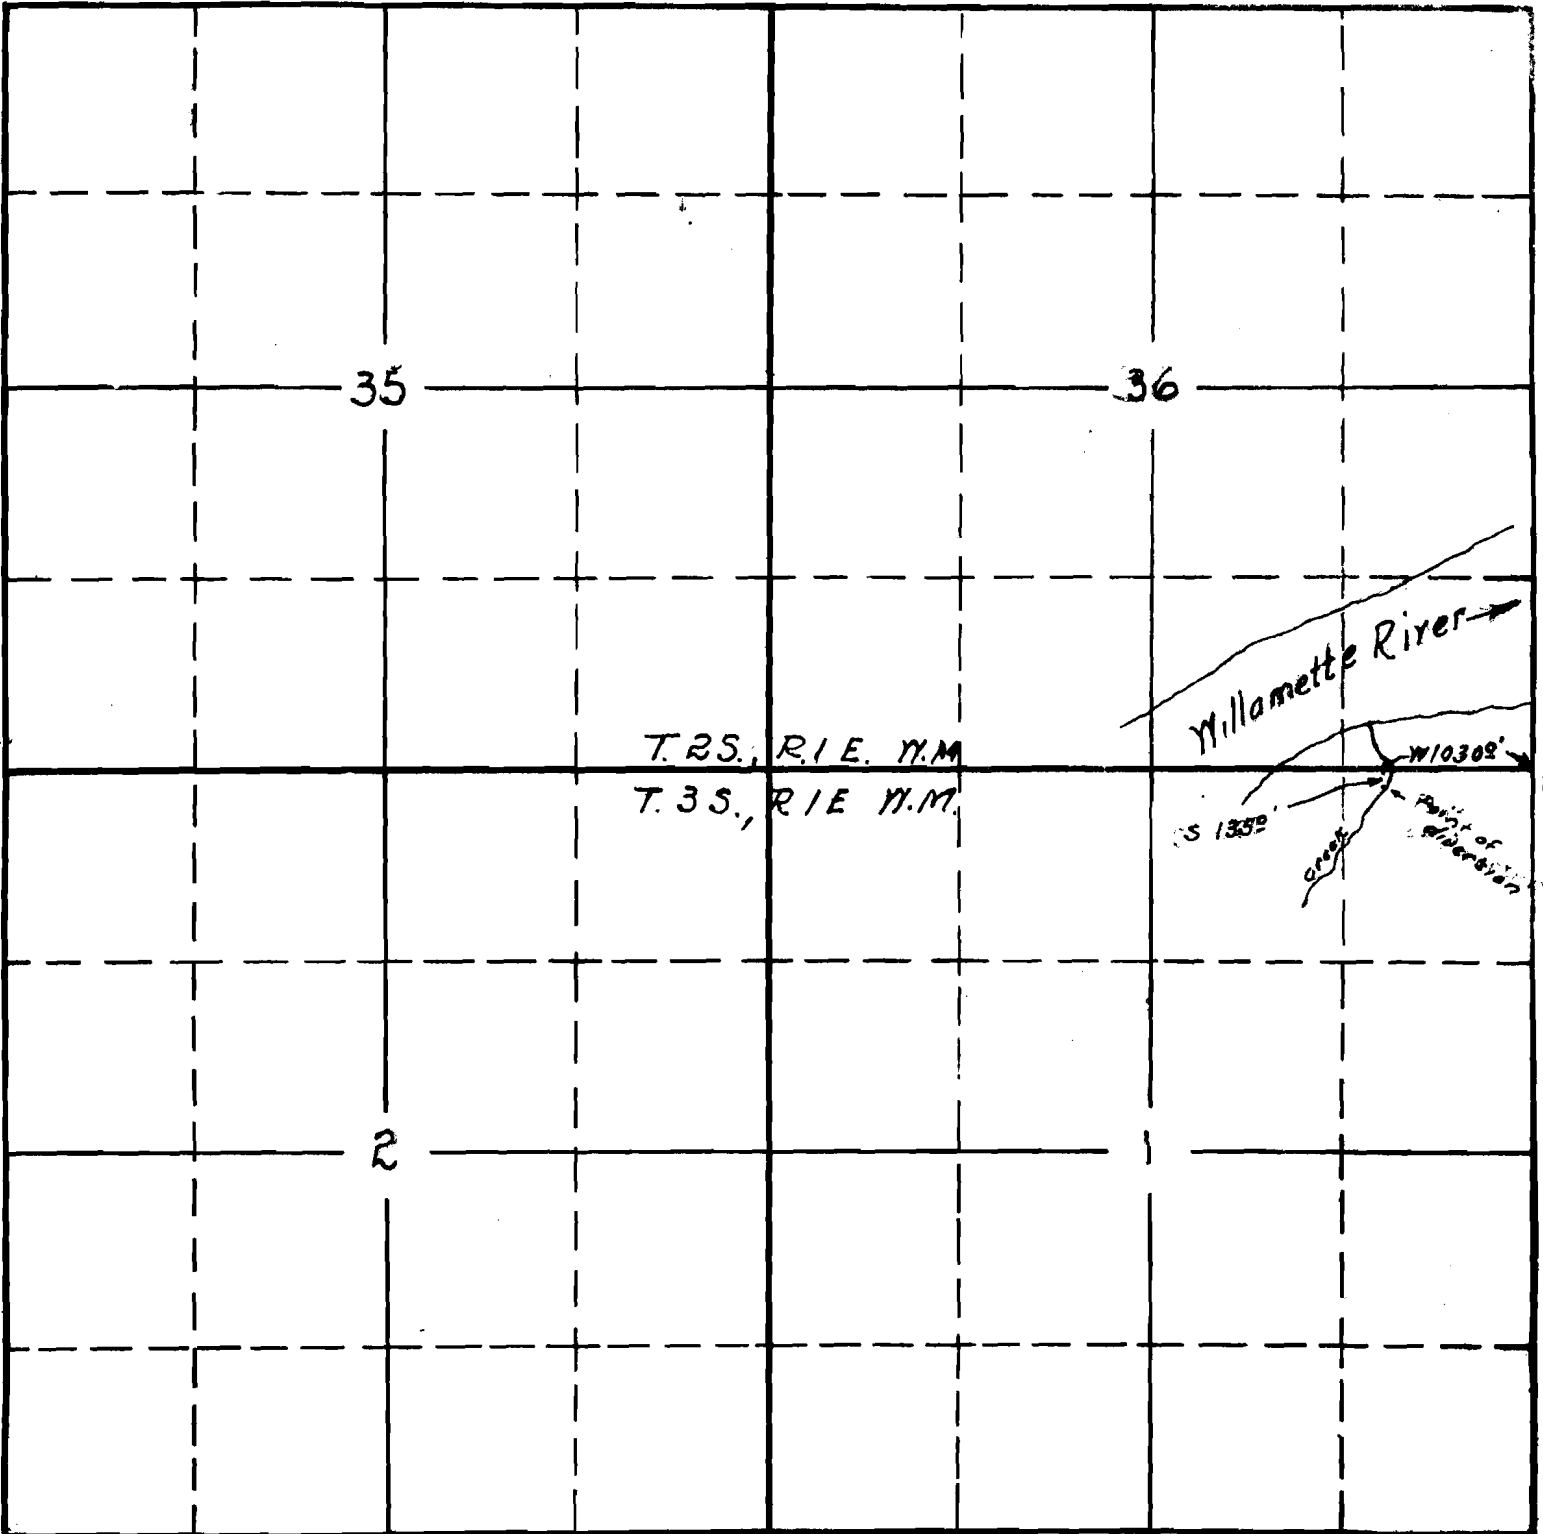

South

**RECEIVED**  
 JUL 17 1937  
 STATE ENGINEER  
 SALEM, OREGON

**RECEIVED** 2-12-60  
 JUL 27 1937  
 STATE ENGINEER  
 SALEM, OREGON

16984 CT5  
 APPLICATION No. 16984  
 PERMIT No. 12734

SECTION

\_\_\_\_\_  
\_\_\_\_\_  
\_\_\_\_\_

TOWNSHIP \_\_\_\_\_, RANGE \_\_\_\_\_, W. M.

North

35

36

T. 2 S., R. 1 E. N. M.  
T. 3 S., R. 1 E. N. M.

Willamette River →



2

South

**RECEIVED**  
JUL 17 1937  
STATE ENGINEER  
SALEM, OREGON

**RECEIVED** 2 p 760  
JUL 27 1937  
STATE ENGINEER  
SALEM, OREGON

16984 OTS  
APPLICATION No. 16984  
PERMIT No. 12734

West

East