


SECTION

13

TOWNSHIP 25., RANGE 3 W., W. M.

North

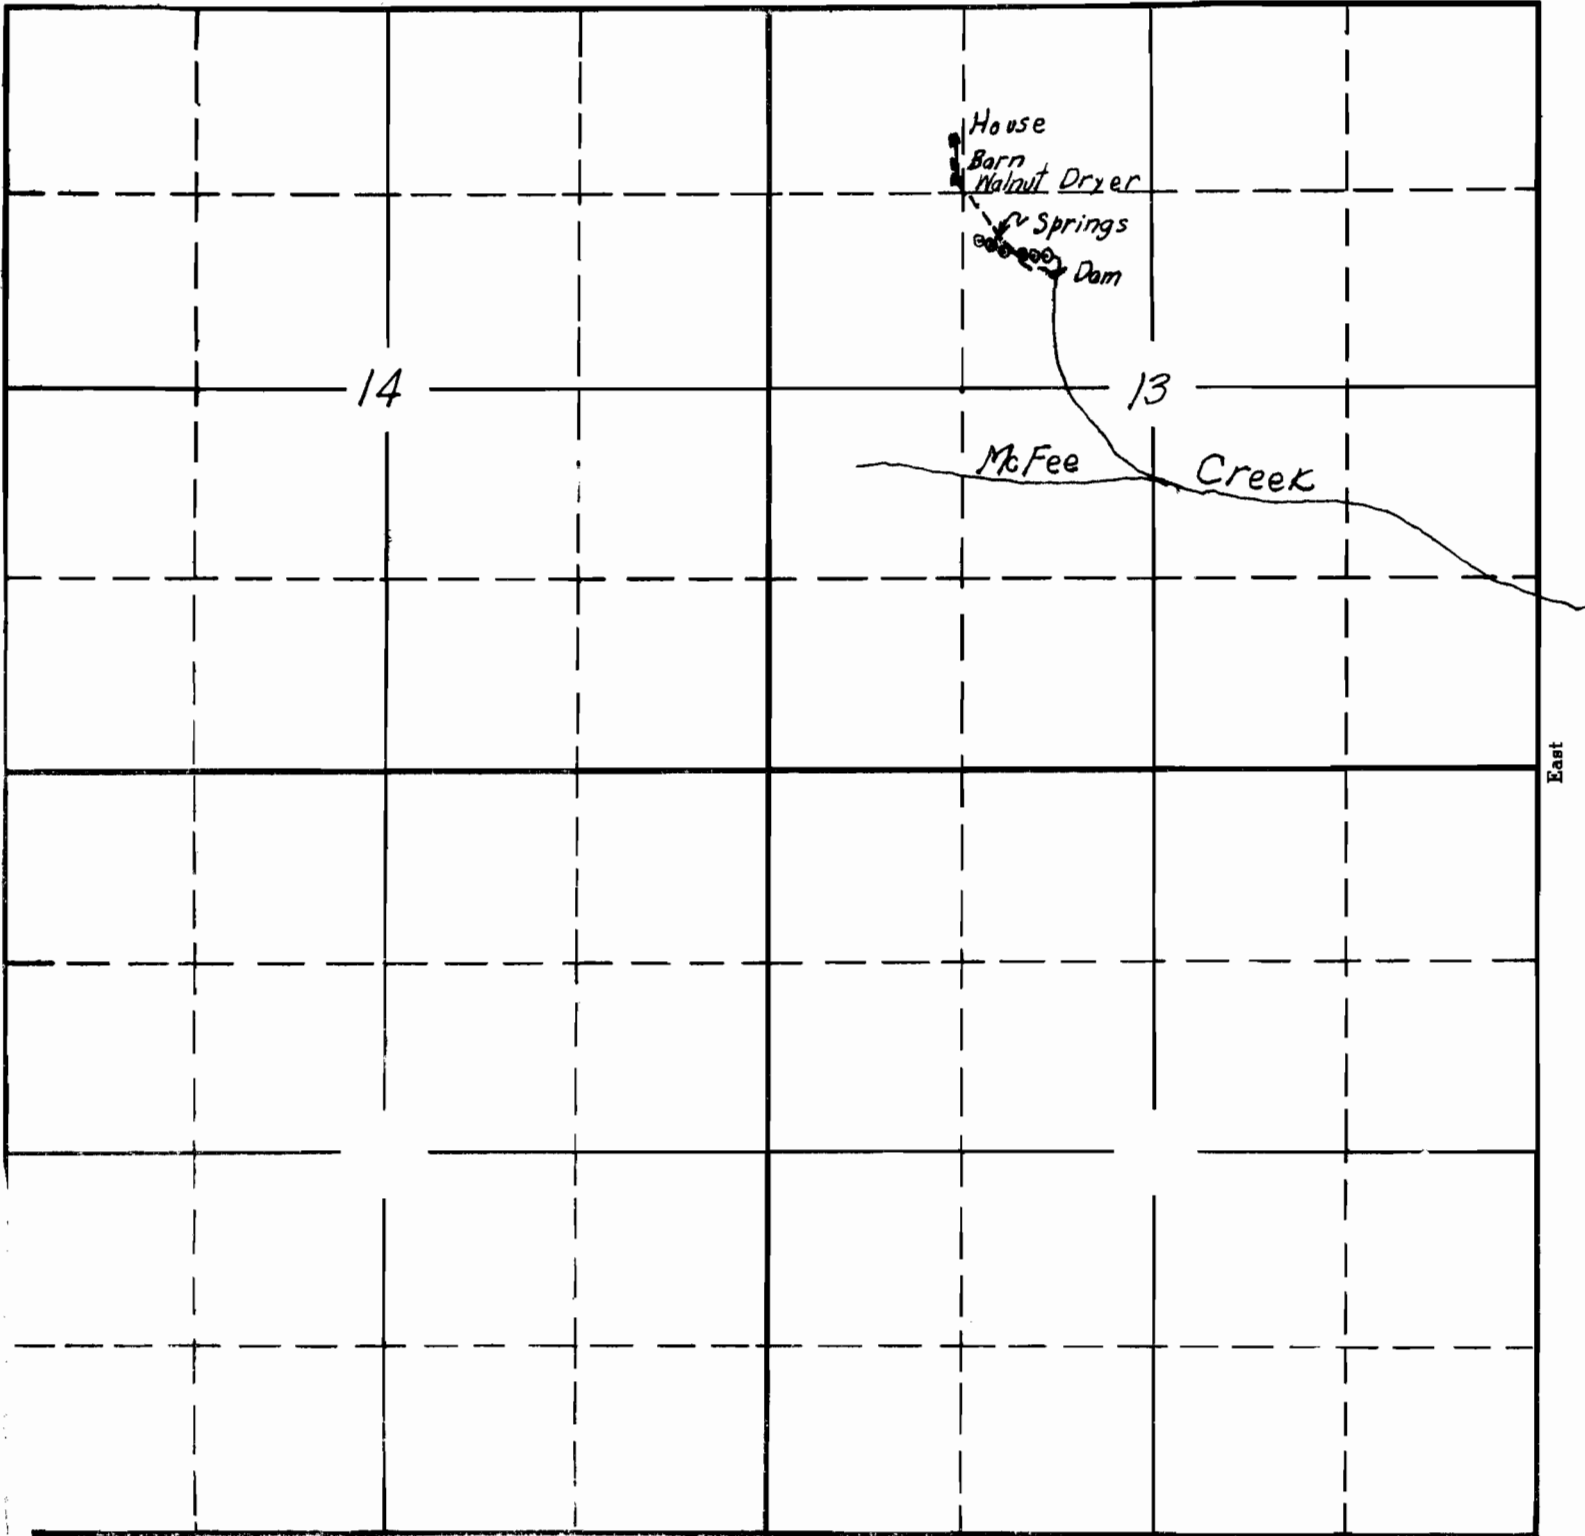

South


2620

APPLICATION No. 17072
PERMIT No. 12806

SECTION

TOWNSHIP 25 , RANGE 3W , W. M.

North

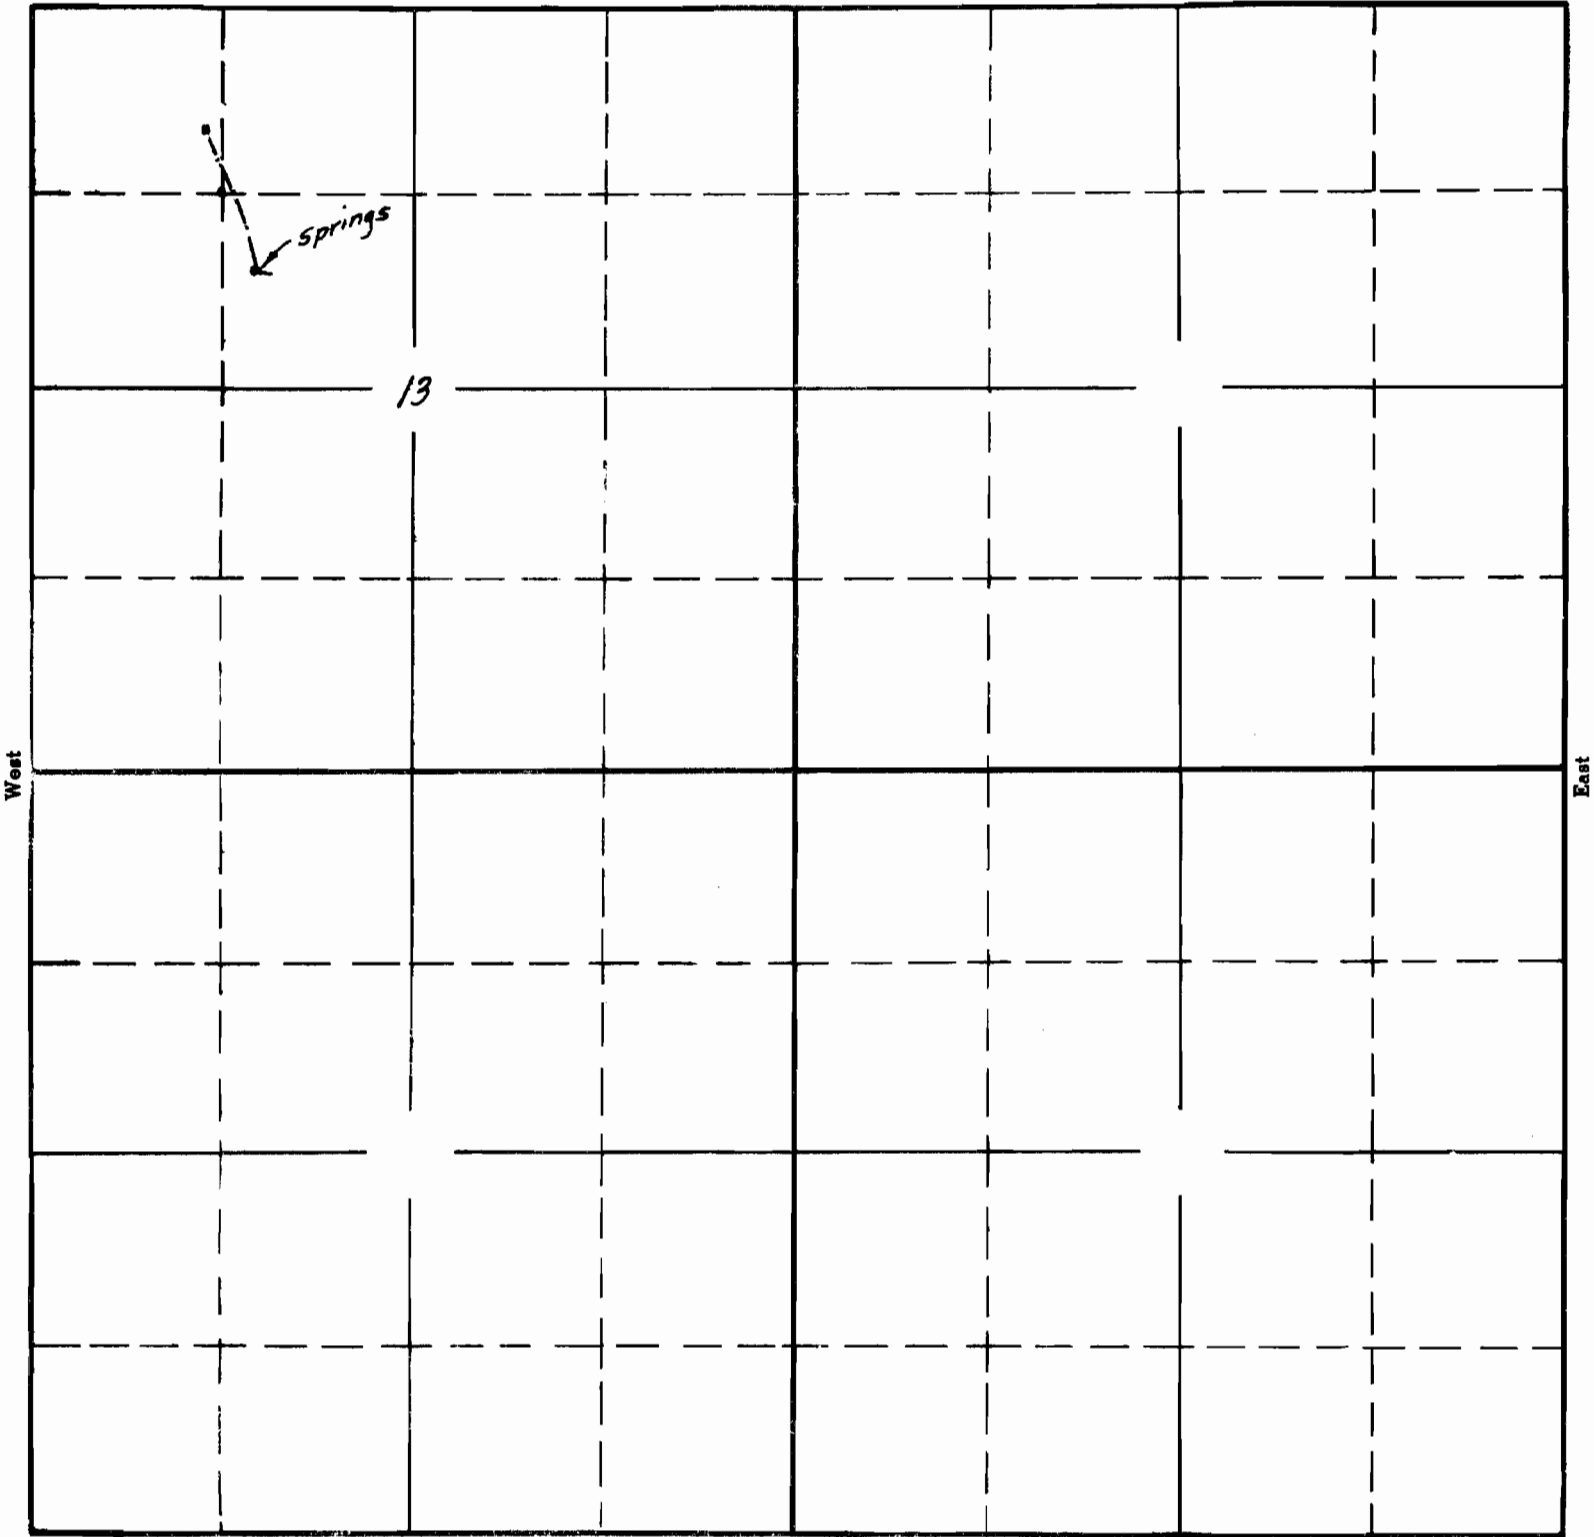

Surveyed June 12 1940 C.A.B.

South

APPLICATION No. 17072
PERMIT No. 12806