


CLACKAMAS RIVER

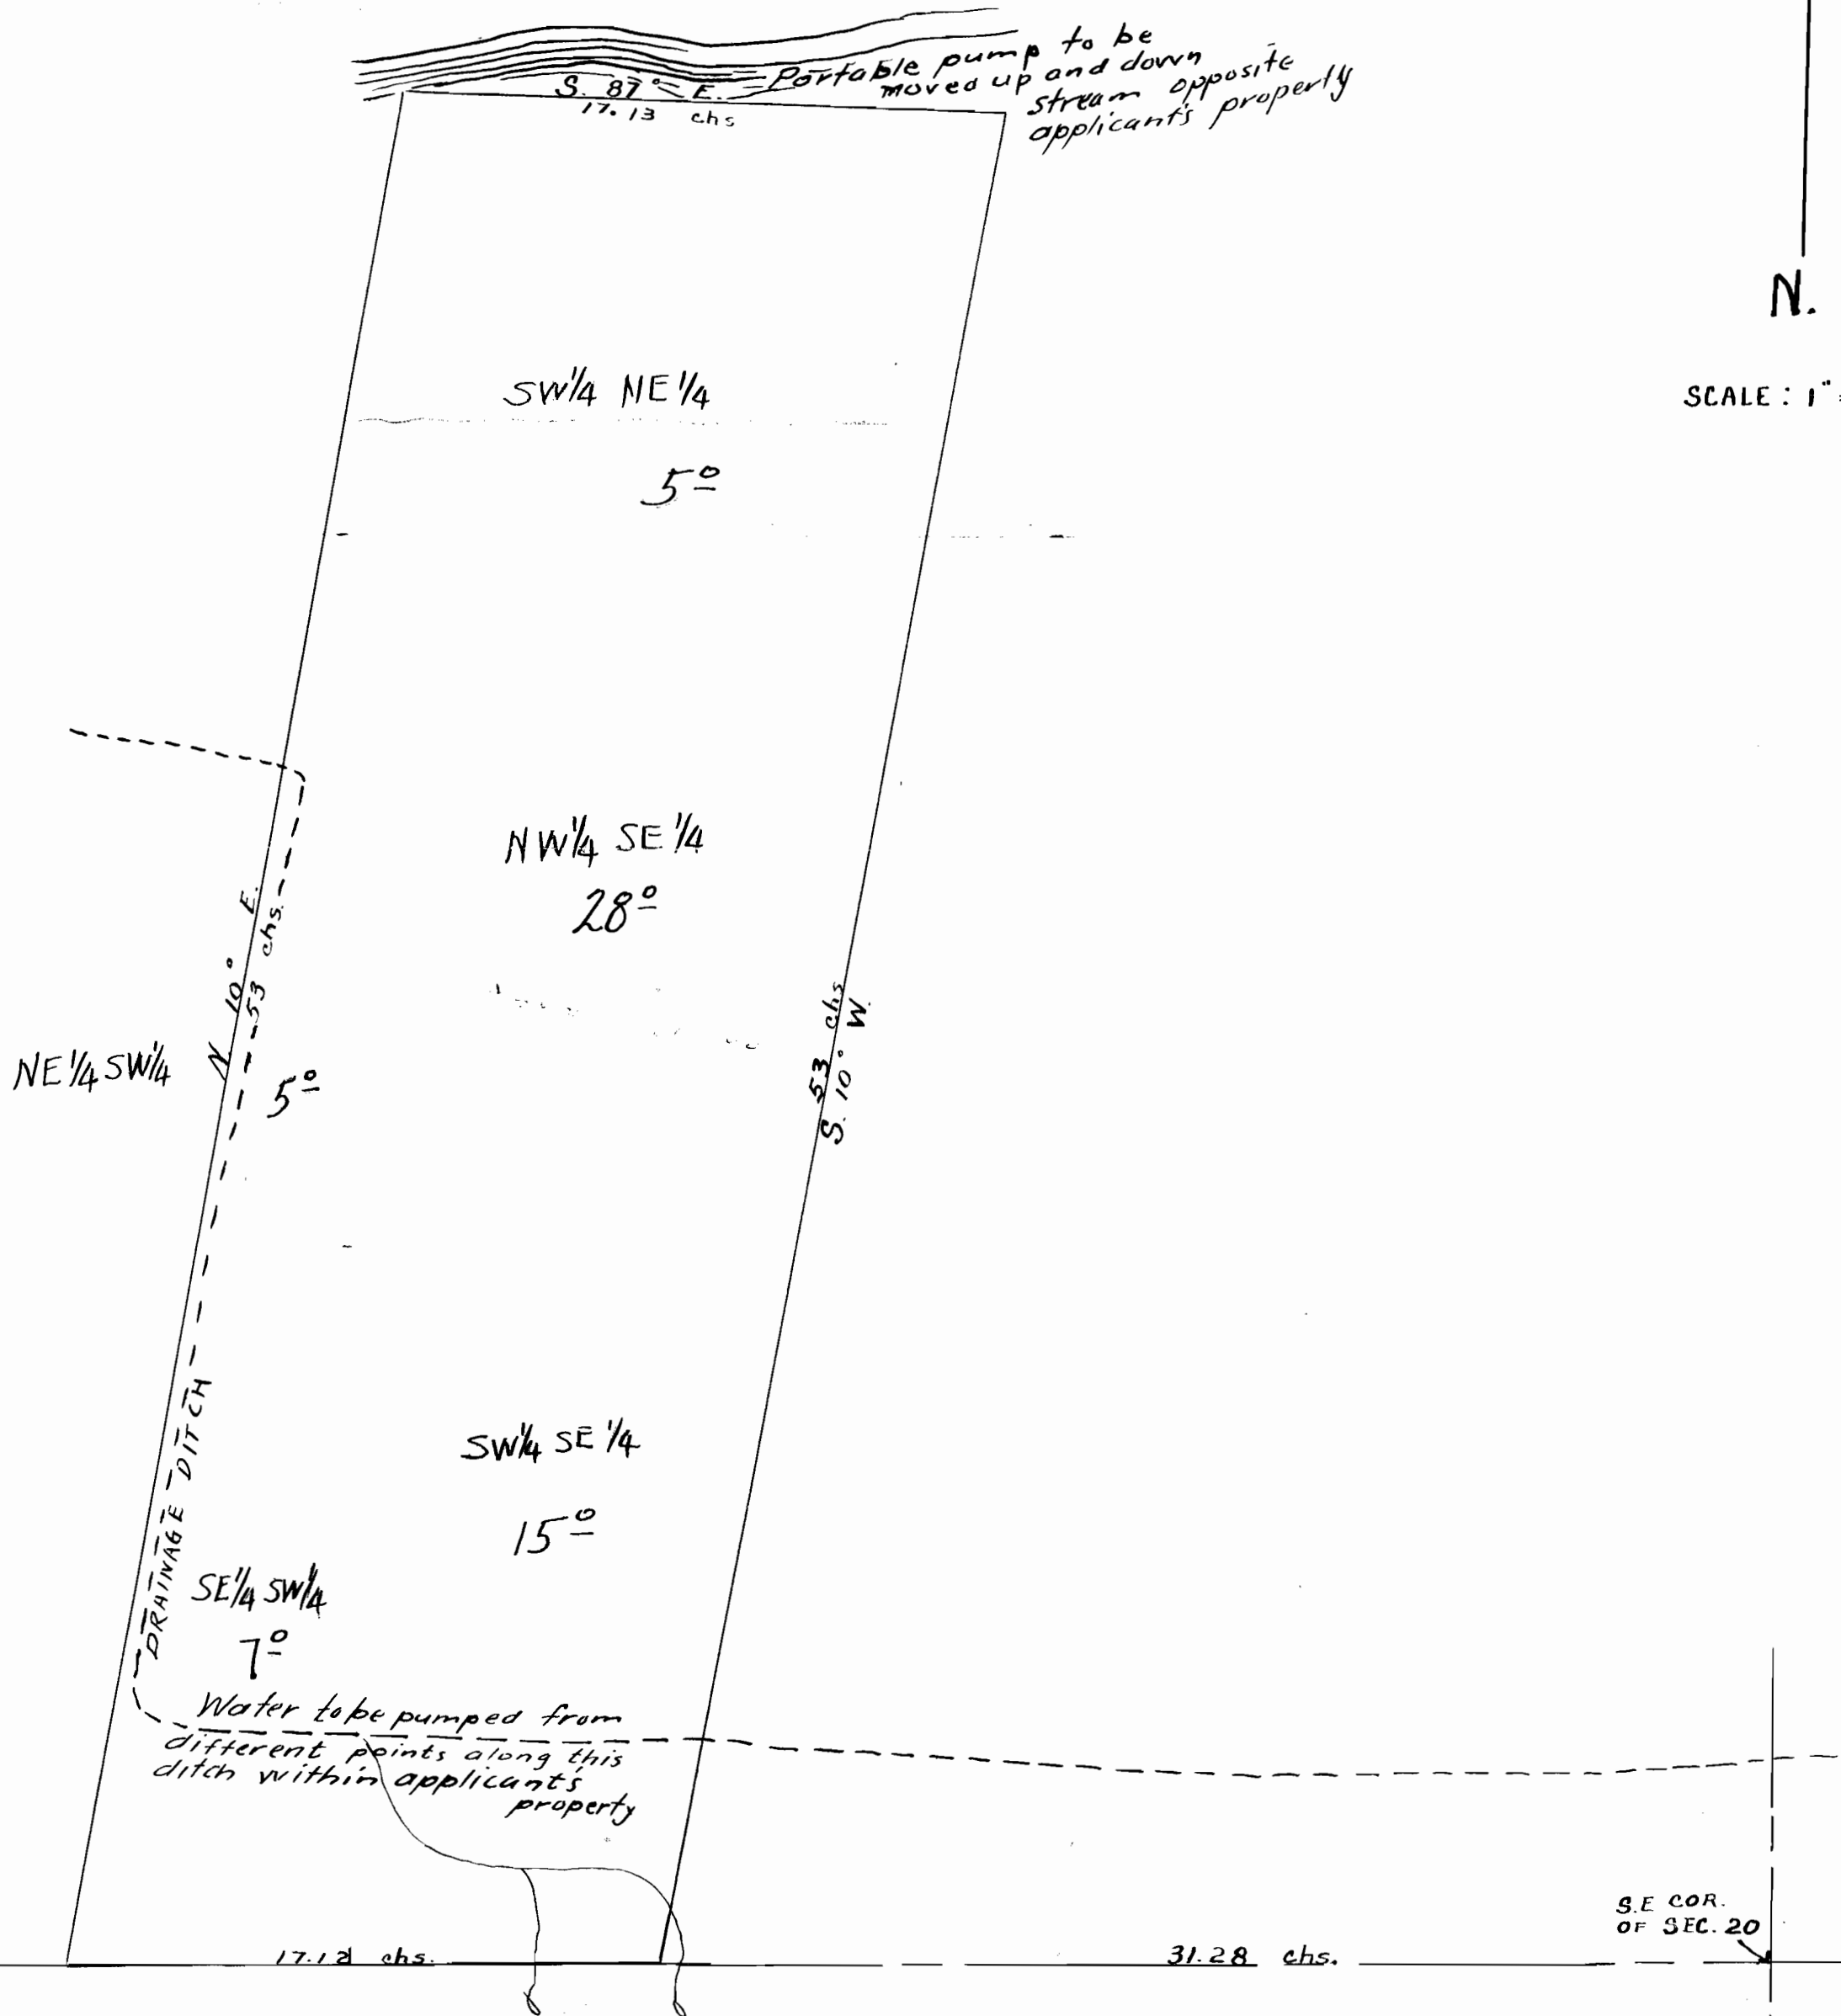

SCALE: 1" = 300'



PART OF SOLOMON WHEELER D.L.C.

Application No 17122  
Permit No. 12849


T2S  
R3E

171.2.01

SECTION

TOWNSHIP 2 S., RANGE 3 E., W. M.

North

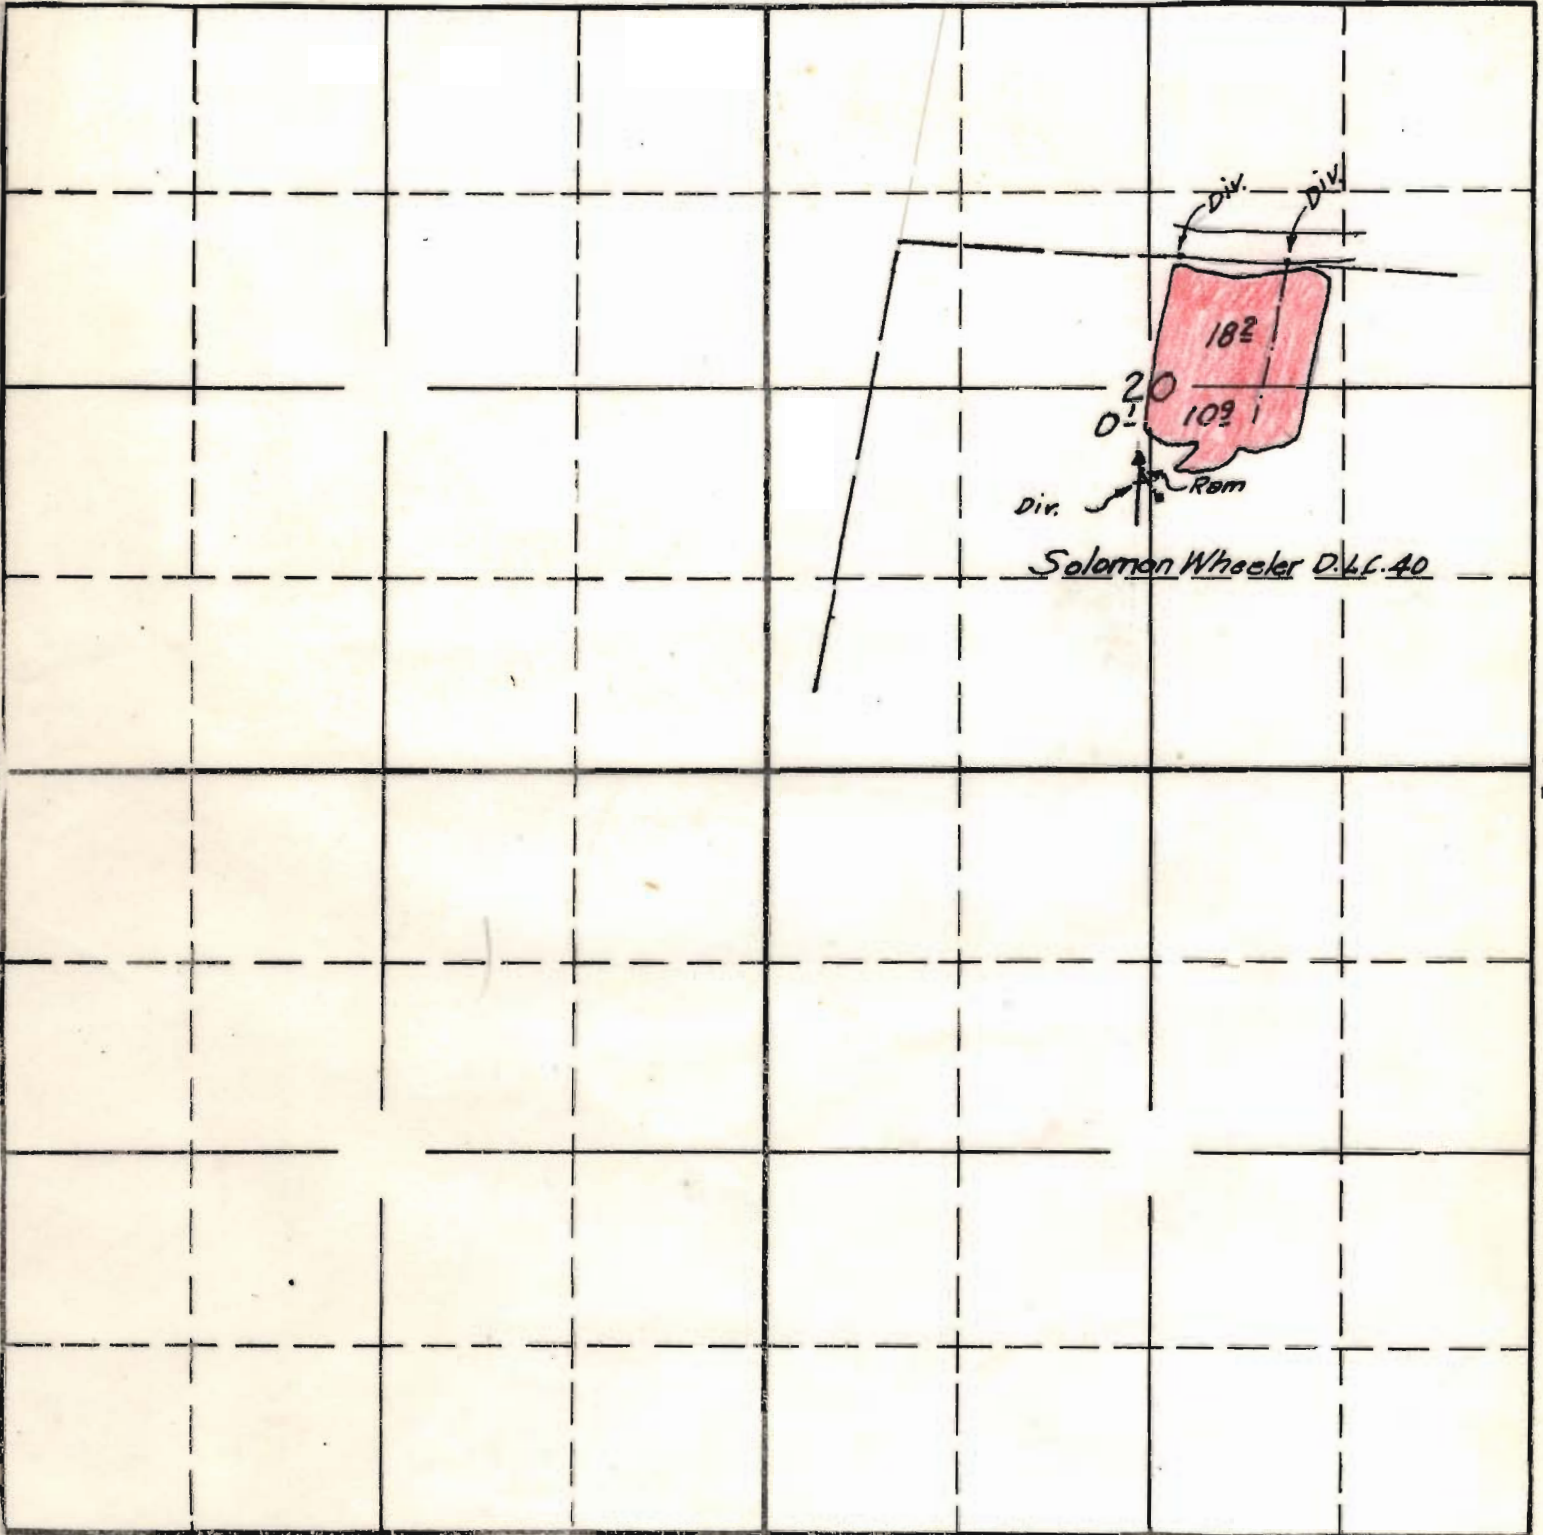

Div. Div.  
182  
20  
0  
102  
Dir. Rem  
Solomon Wheeler D. 46. 40

Surveyed June 16 1940 C.A.C.

South

APPLICATION No. 17122

PERMIT No. 12849