


SECTIONS
4
5
8
9


TOWNSHIP 27 S, RANGE 6 W, W. M.

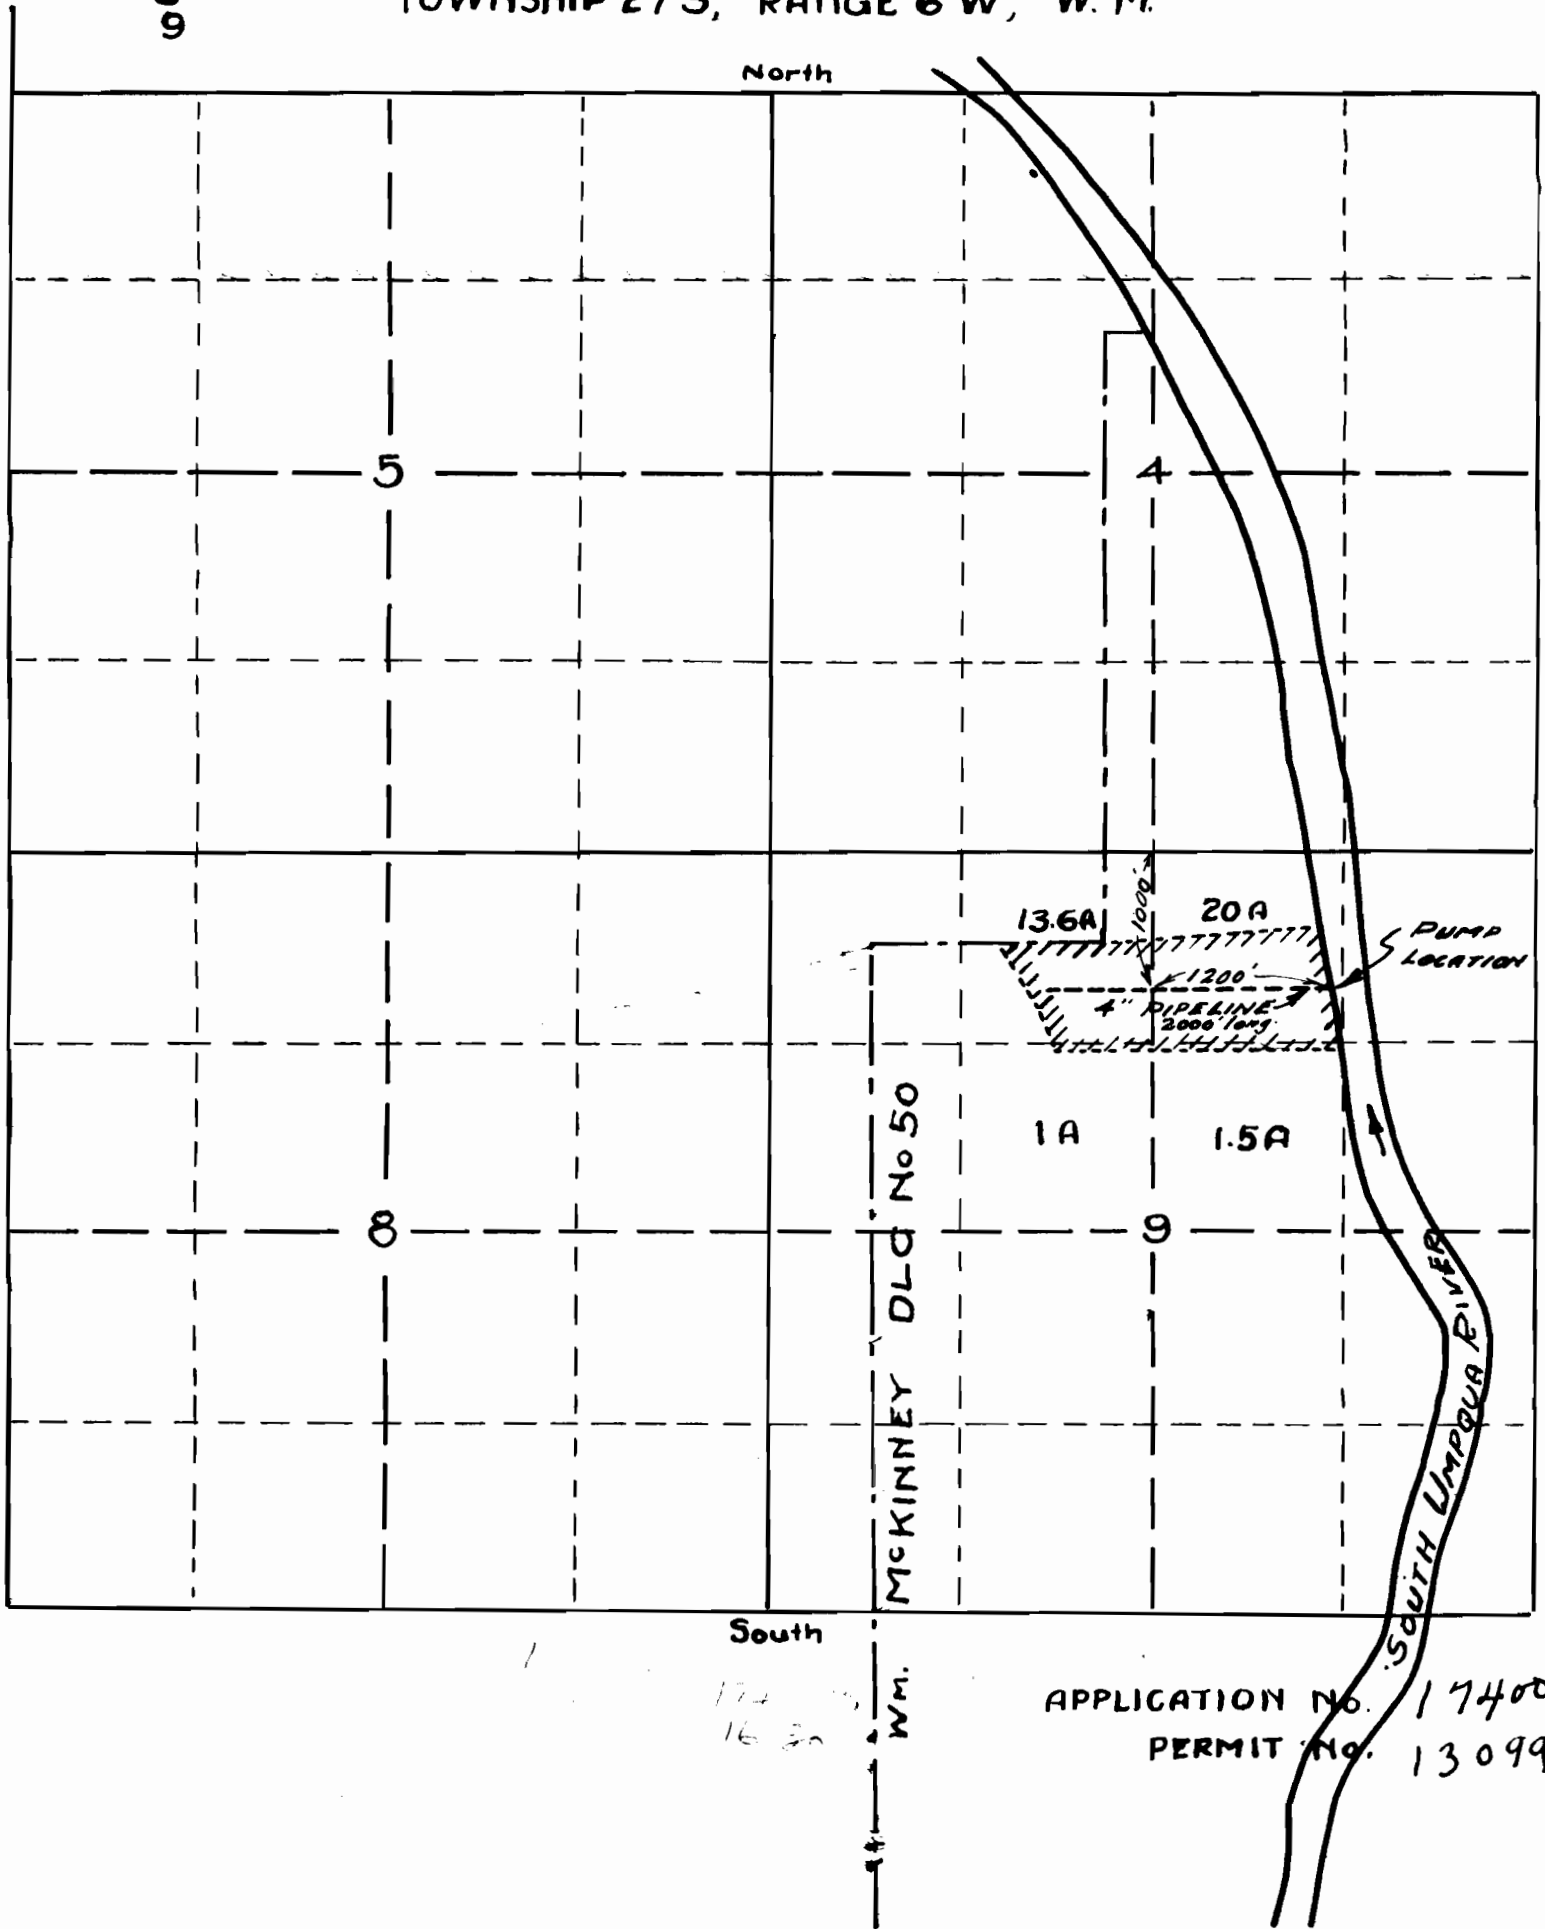

SECTION

TOWNSHIP 27S, RANGE 6W, W. M.

North

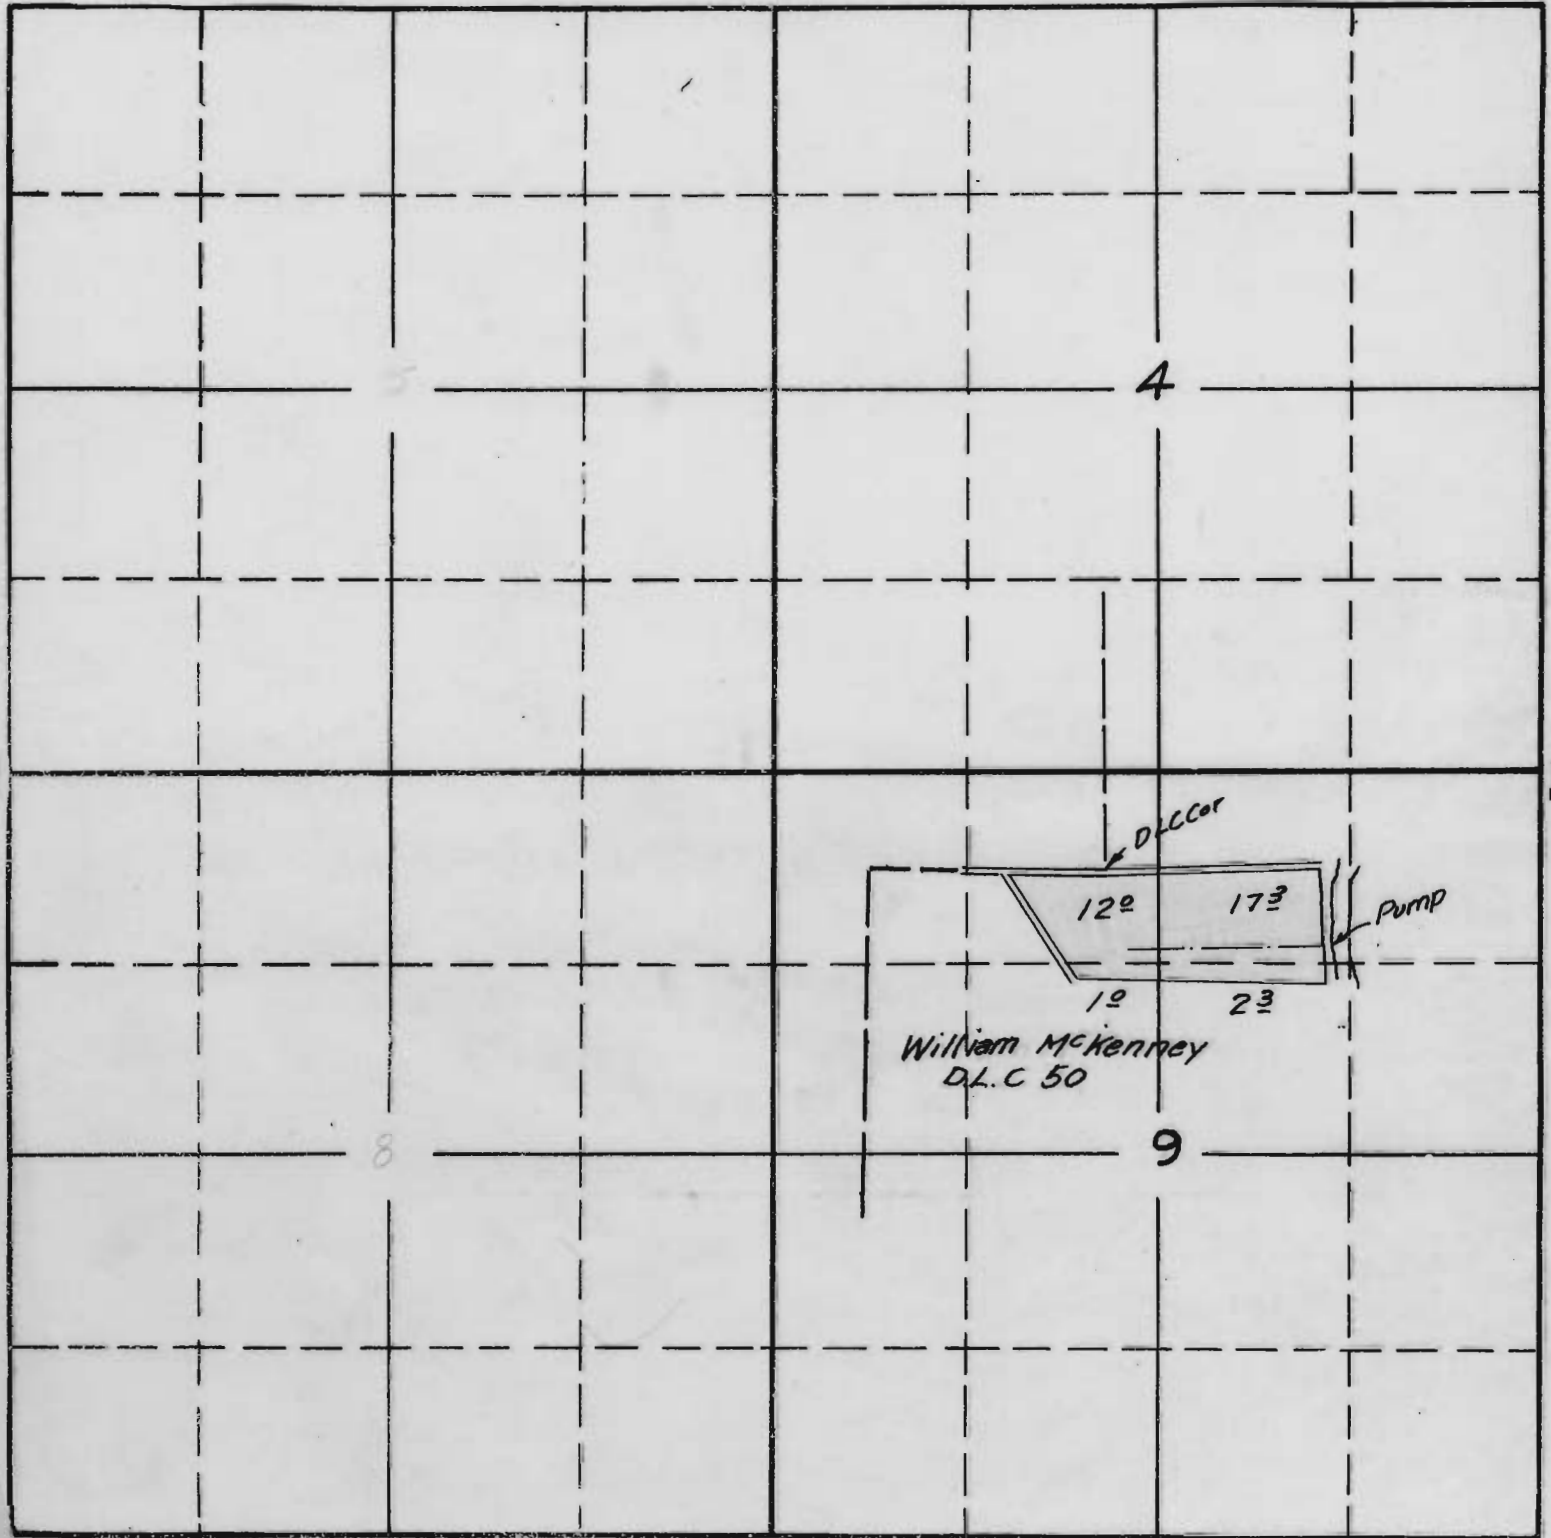

South

Surveyed by
C.A. Cummings
June 10 1939

17400
APPLICATION No. ~~17440~~
PERMIT No. 13099