
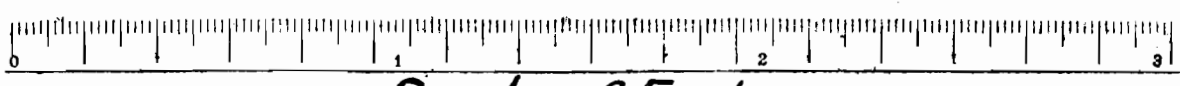


No. 1585

State Central Fish Hatchery Bonneville, Multnomah County.
Property shown in red hatching. Entire flow and use reserved on
Tanner Creek.

Township 2 North, Range 7 East.

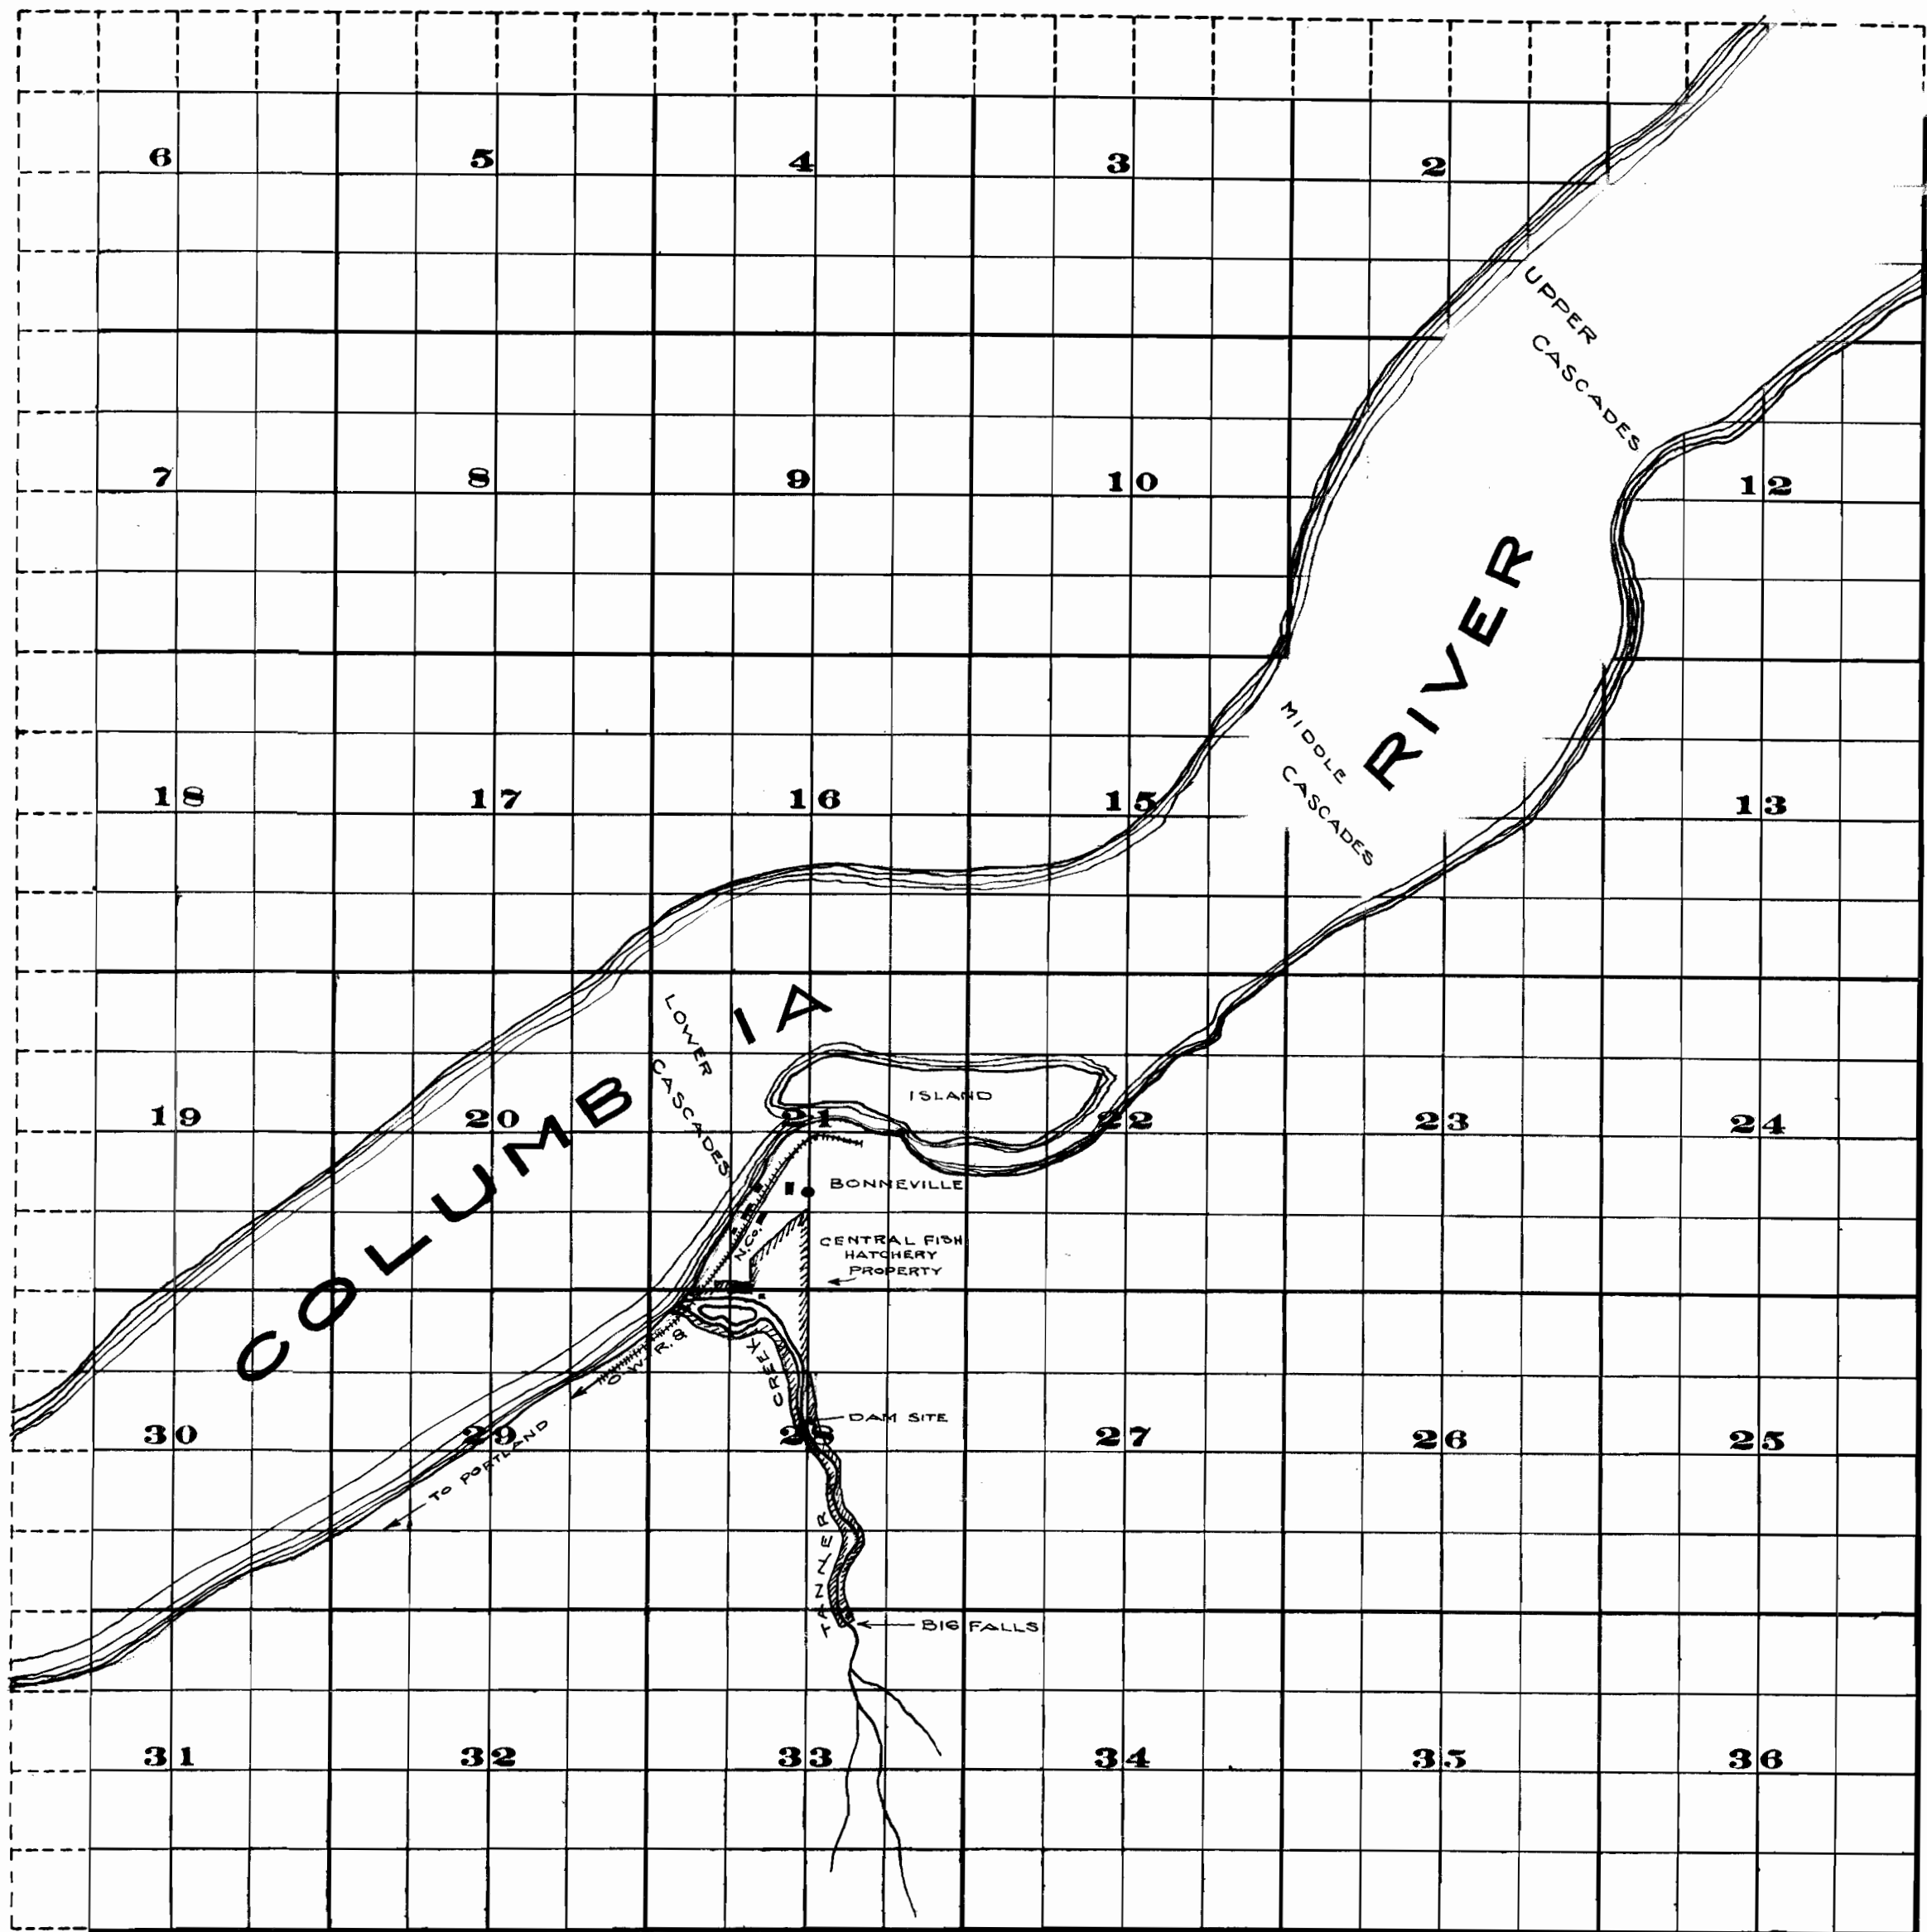

Scale of Feet.

FROM OFFICE OF THE STATE ENGINEER, SALEM, OREGON

Right of way 200' wide through sec. 28 including Big Falls in
sec. 33, on Tanner Creek from National Forest Reserve.
R.C. Wygant. Asst. Engineers.

Map No. 1585
Plate No. 1310