




MAP TO ACCOMPANY
WATER RIGHT APPLICATION
OF
GEORGE W. KANOFF-TRUSTEE
TUMALO - OREGON.

DETAIL MAP

GENERAL MAP

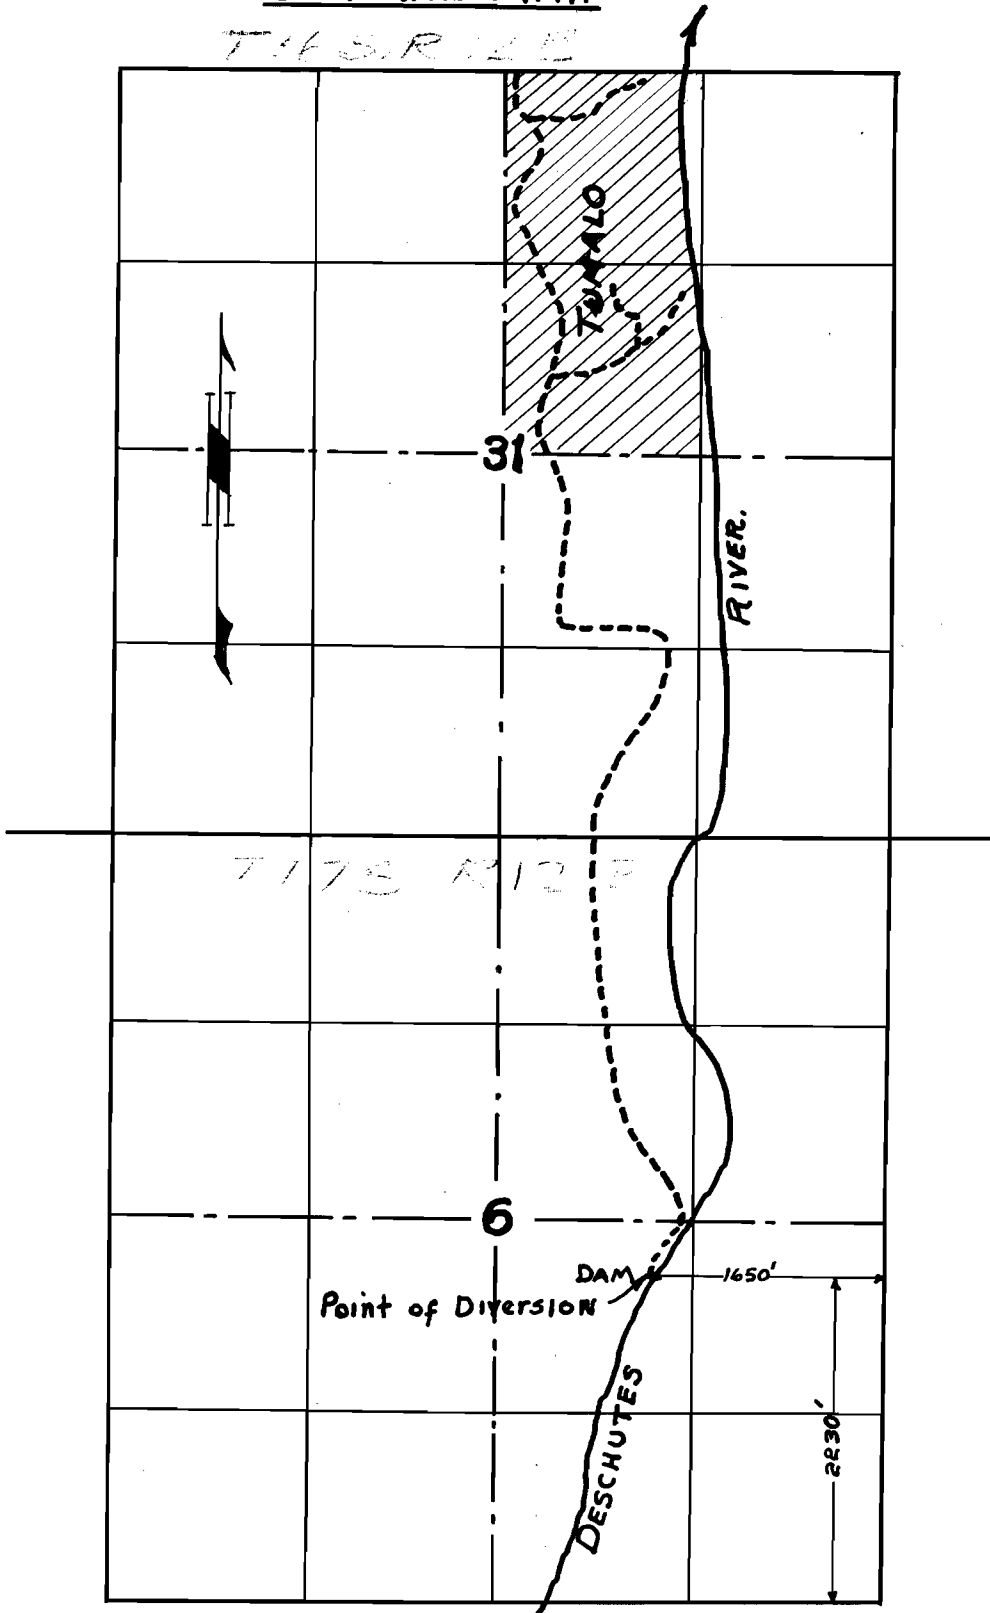

Scale 4" = 1 Mile.

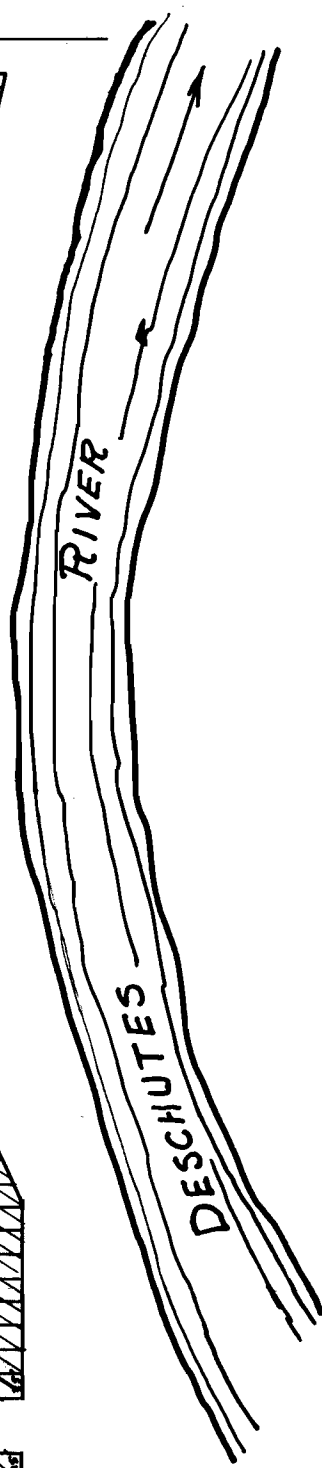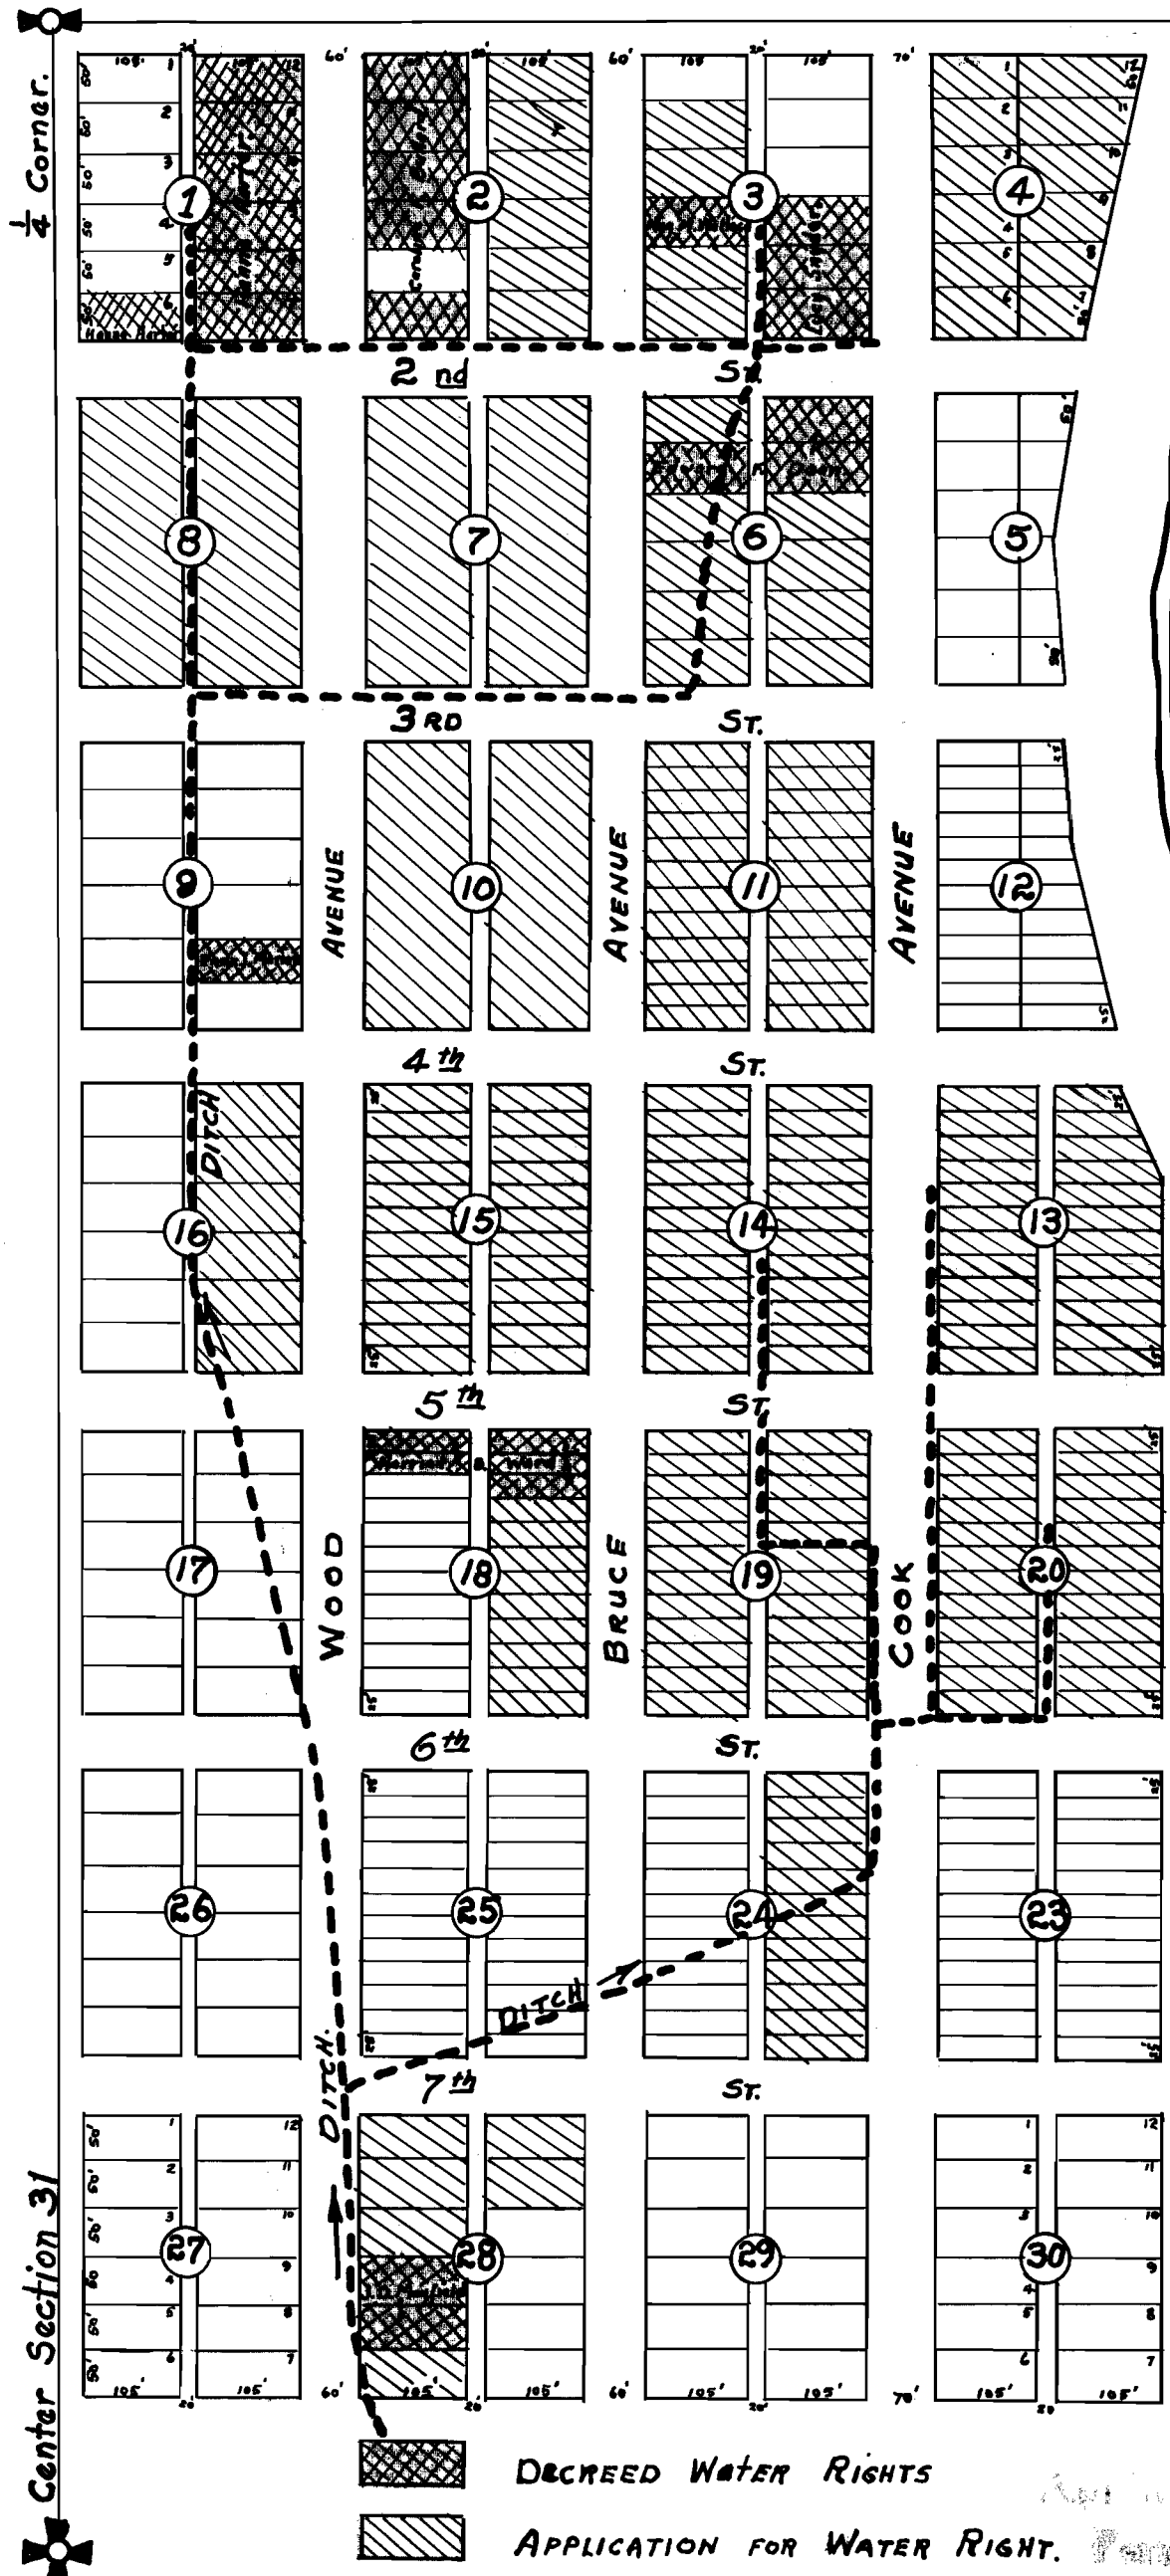

Scale 1" = 200'

 DECREEED WATER RIGHTS
 APPLICATION FOR WATER RIGHT. Permit No. 13245
 Application No. 17540

Center Section 31