


SECTION

14

TOWNSHIP 125, RANGE 4W, W. M.

North

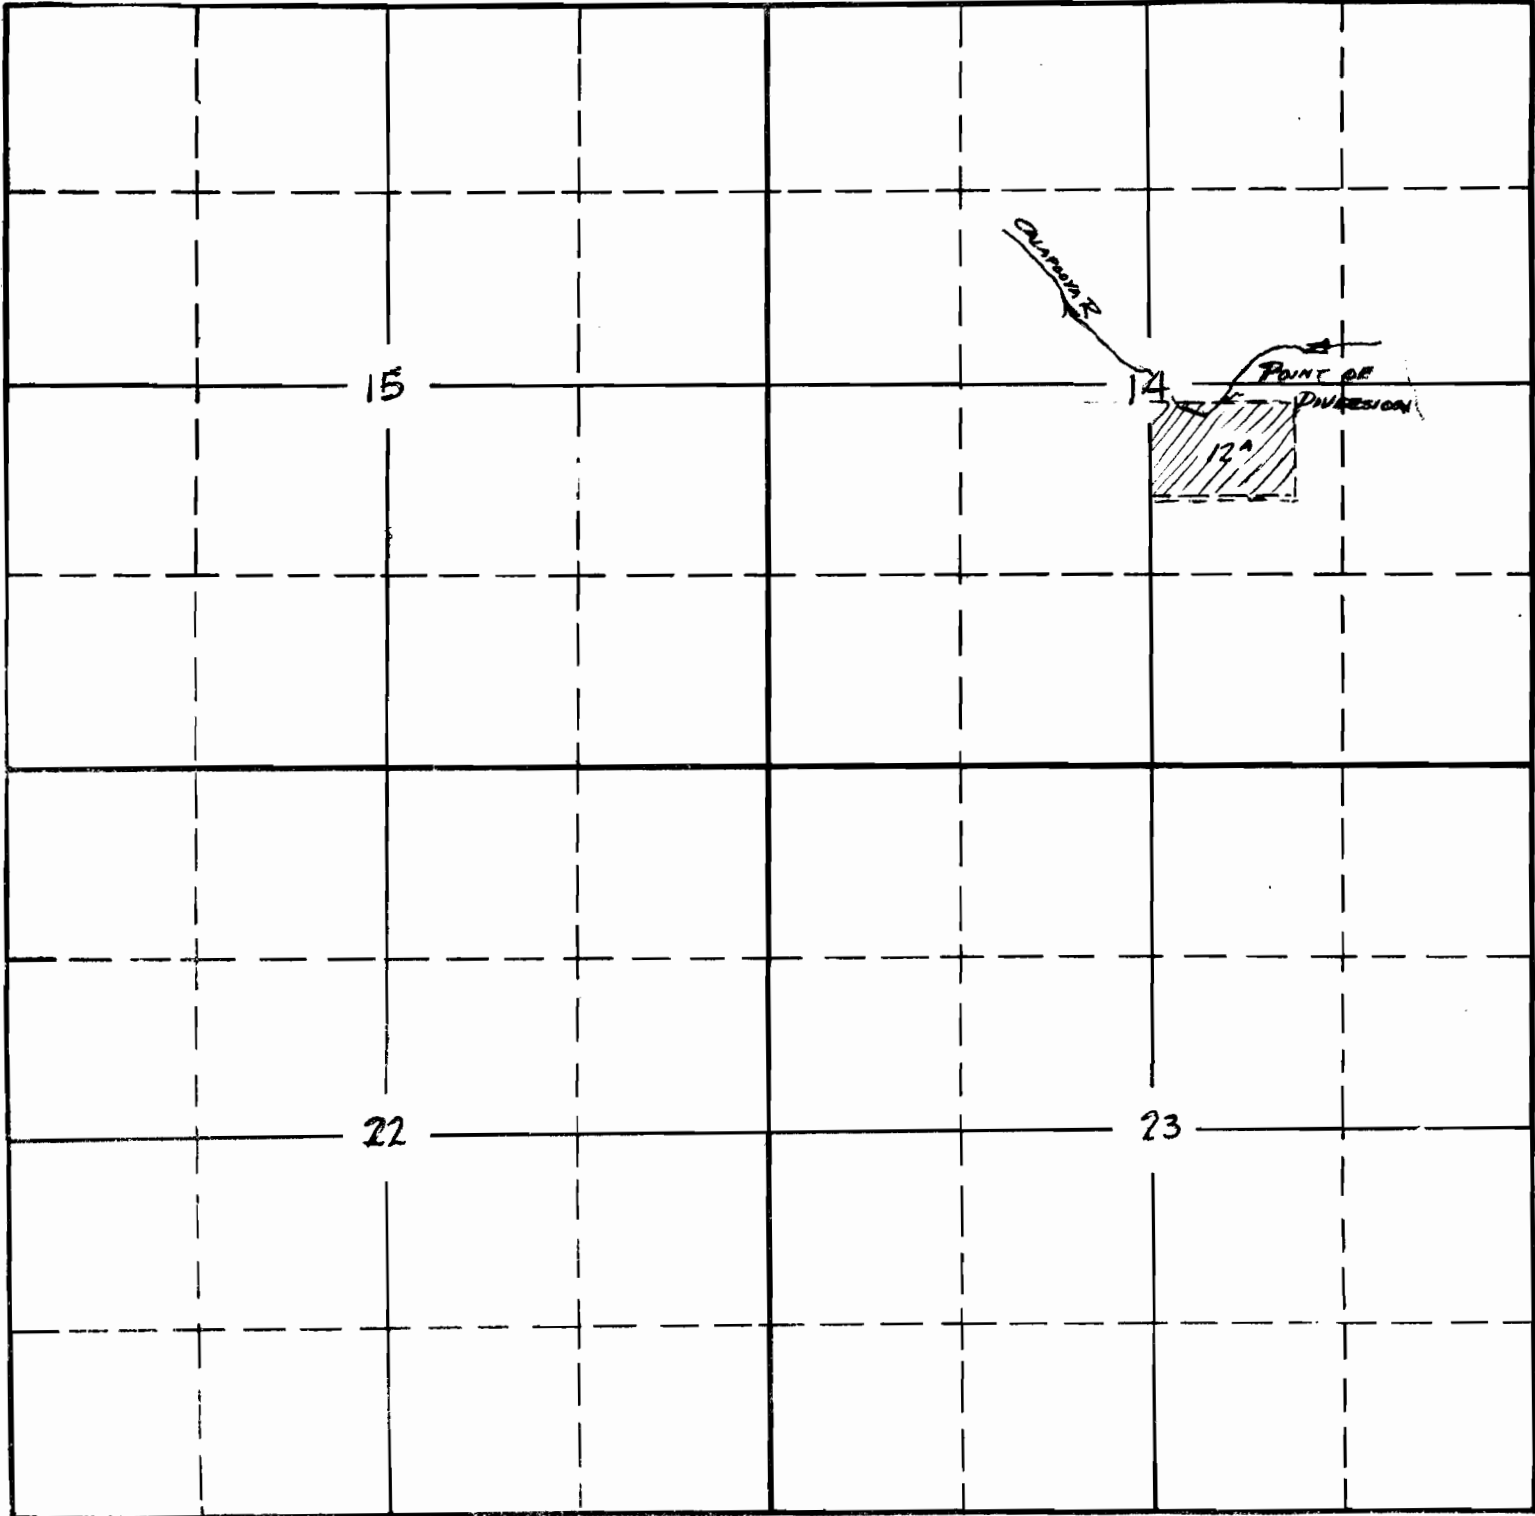

South


RECEIVED
 STATE ENGINEER
 S. H. GIBSON

APPLICATION No. 17604
 PERMIT No. 13297

SECTION

TOWNSHIP 12S, RANGE 4W, W. M.

North

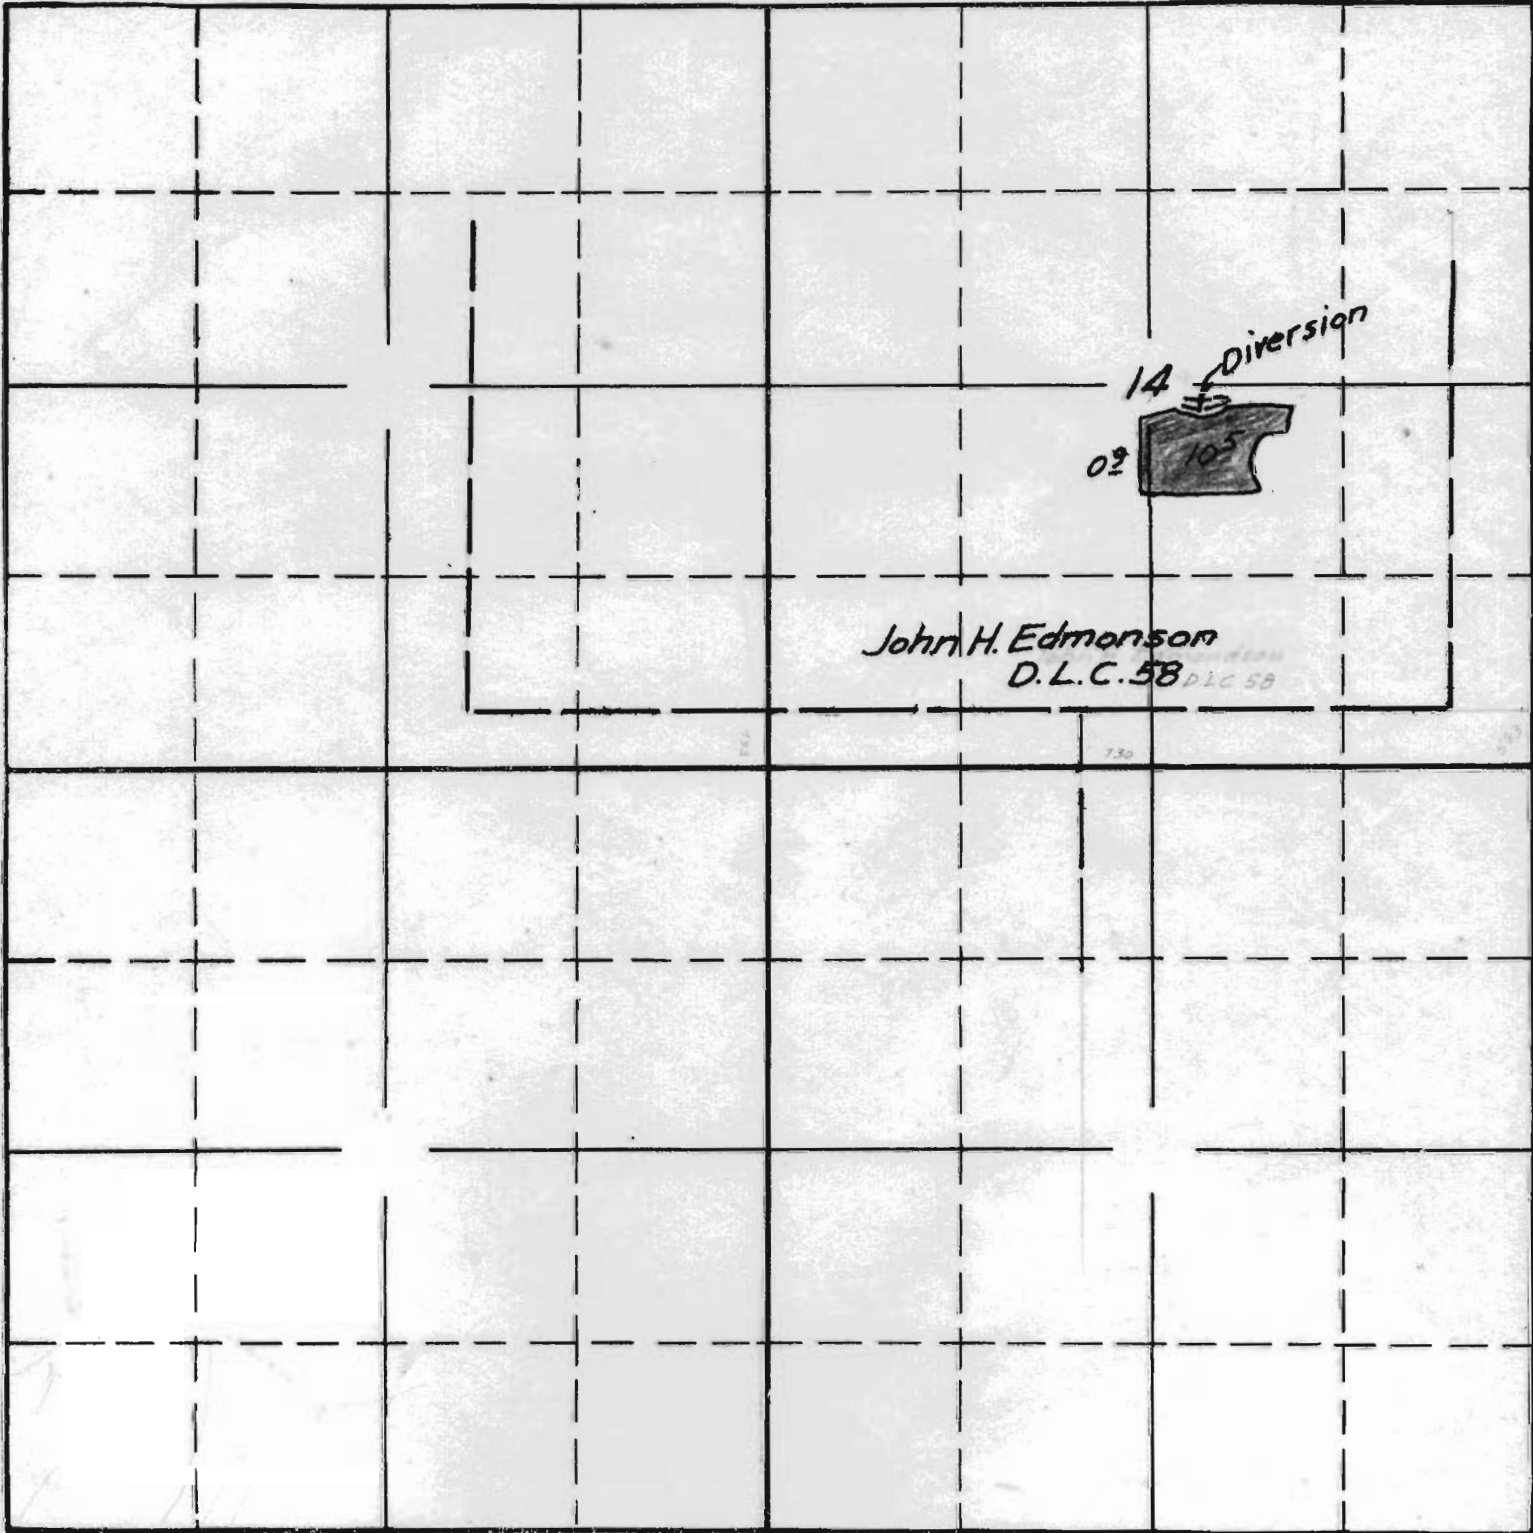

John H. Edmonson
D.L.C. 58

14 Diversion
02 105

Surveyed July 25 1940 C.A.C.

South

APPLICATION No. 17604

PERMIT No. 13297