


SECTION

TOWNSHIP 7S, RANGE 4W, W. M.

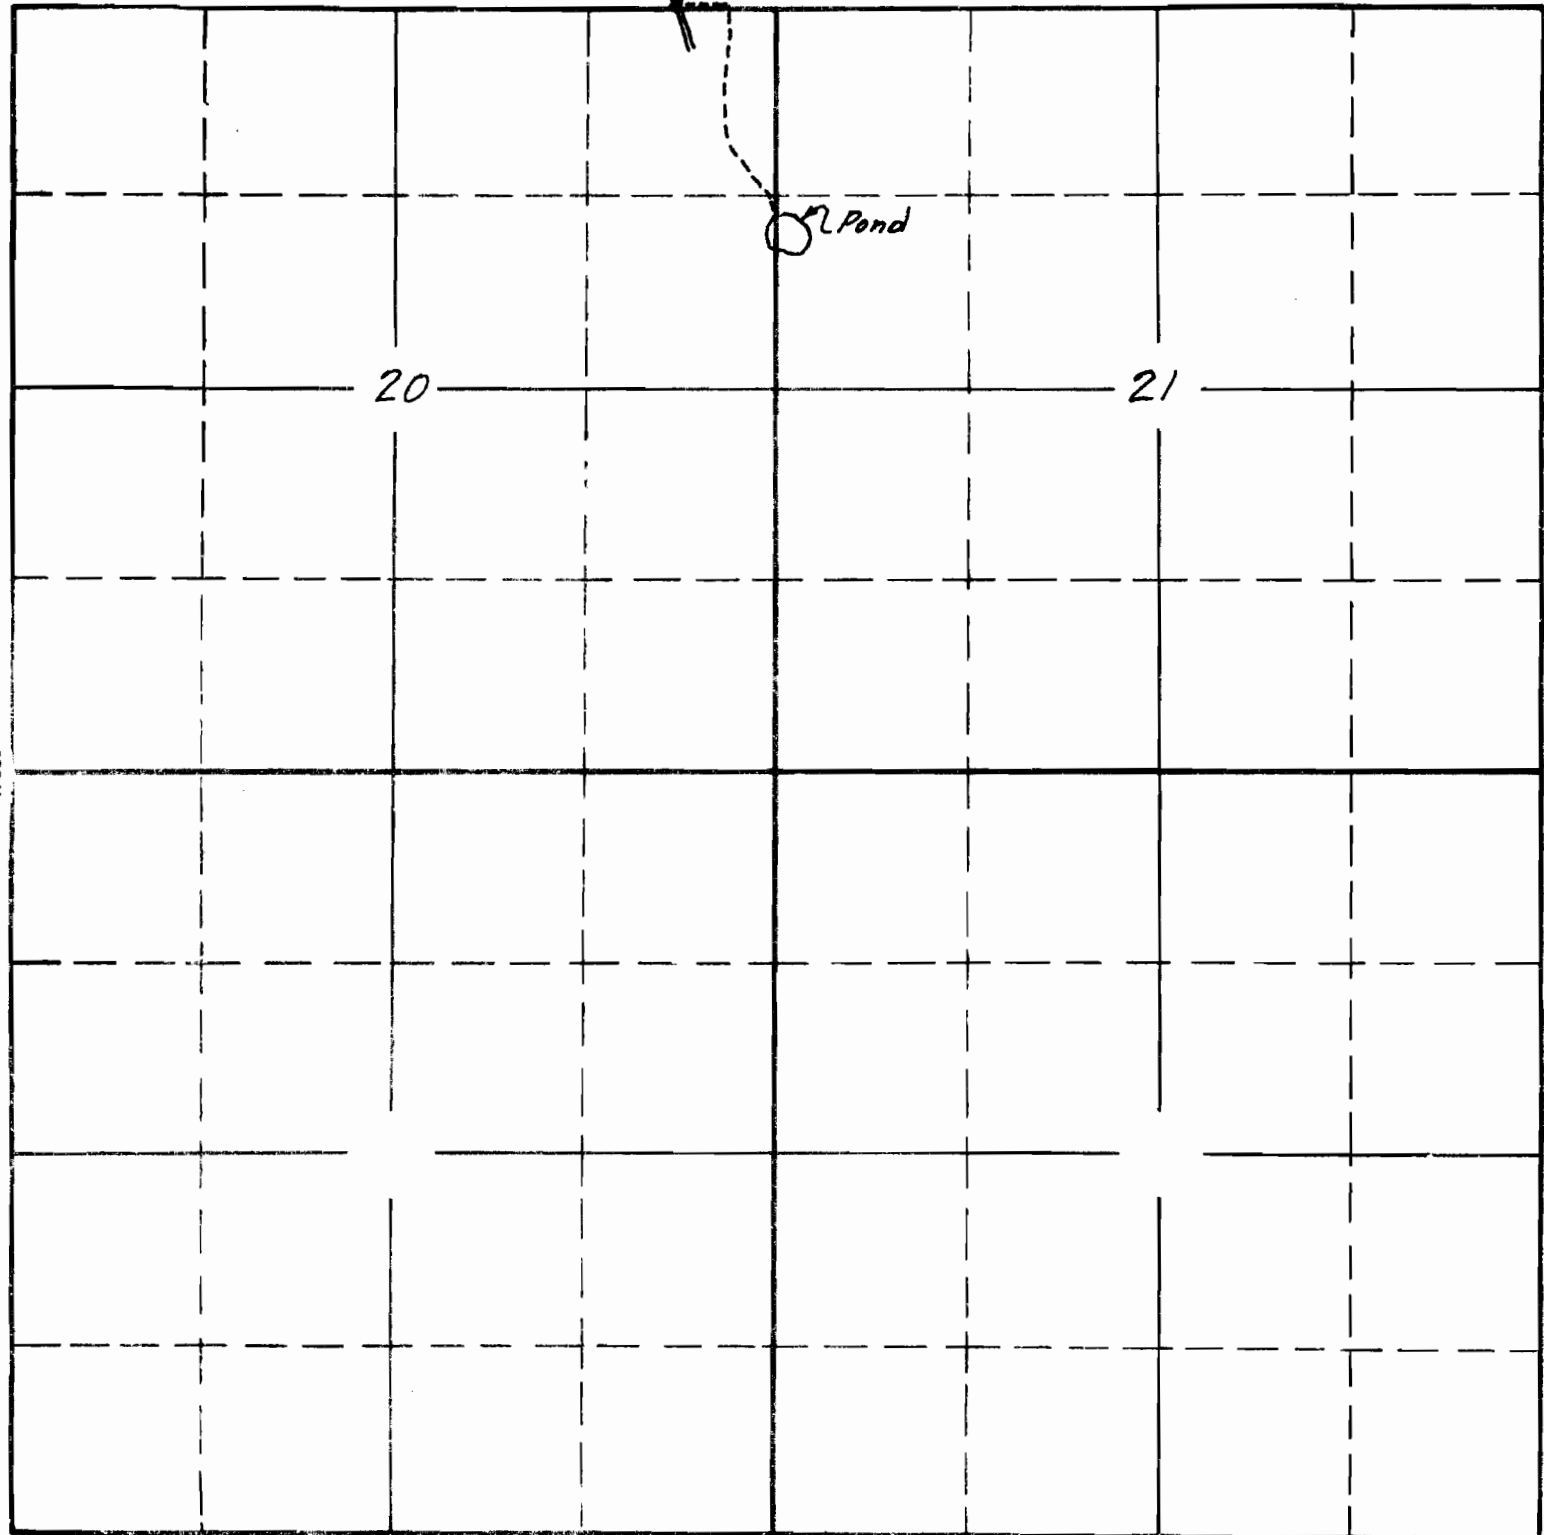

Surveyed ~~May~~ 3, 1940 C.A.C.  
June

South


APPLICATION No. 17687

PERMIT No. 13377

SECTION

TOWNSHIP 7S, RANGE 4W, W. M.

North

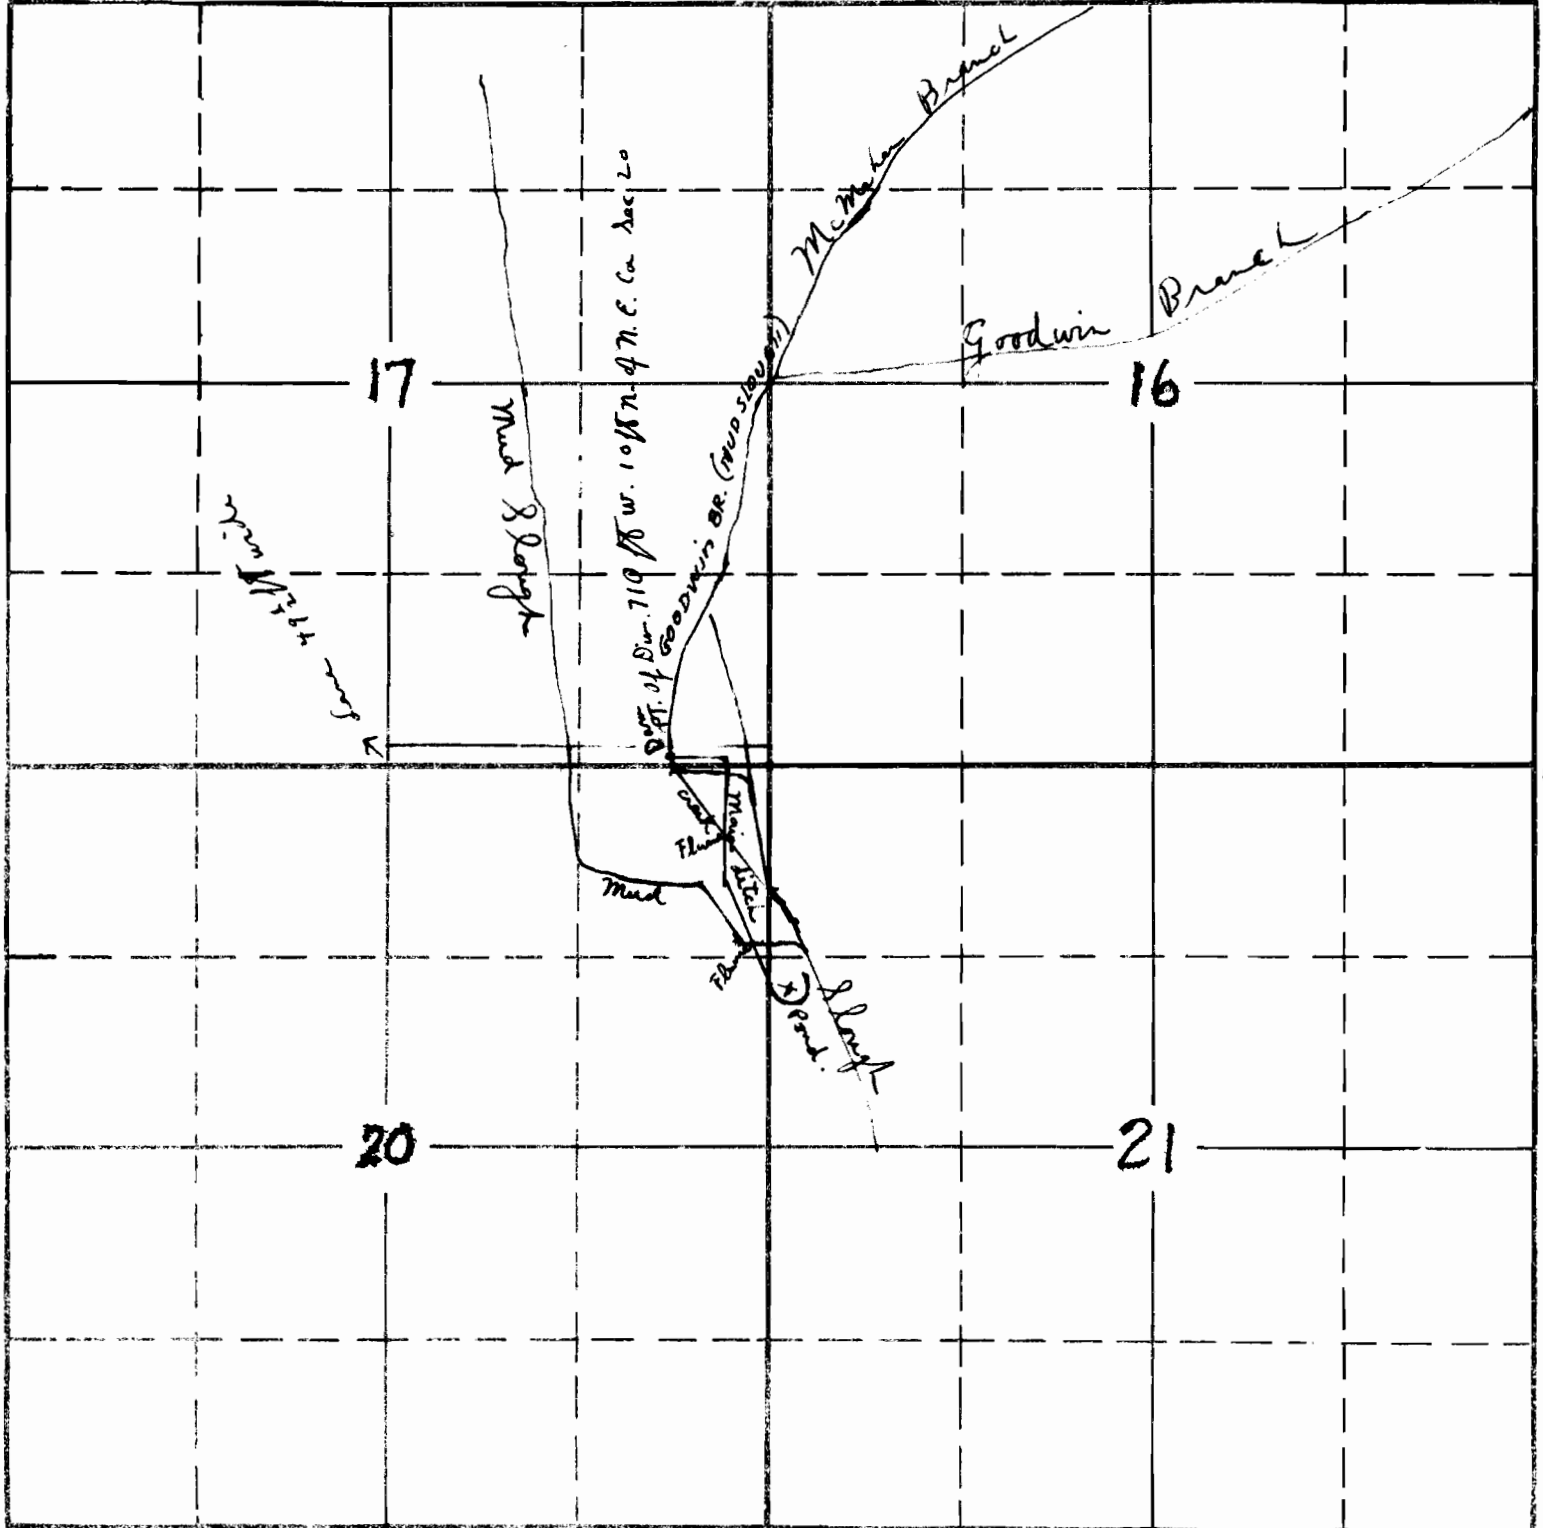

South

1765' (1)  
 2-76E  
 APPLICATION No. 17687  
 PERMIT No. 13377