


SECTION

TOWNSHIP 35 , RANGE 1E , W. M.

North

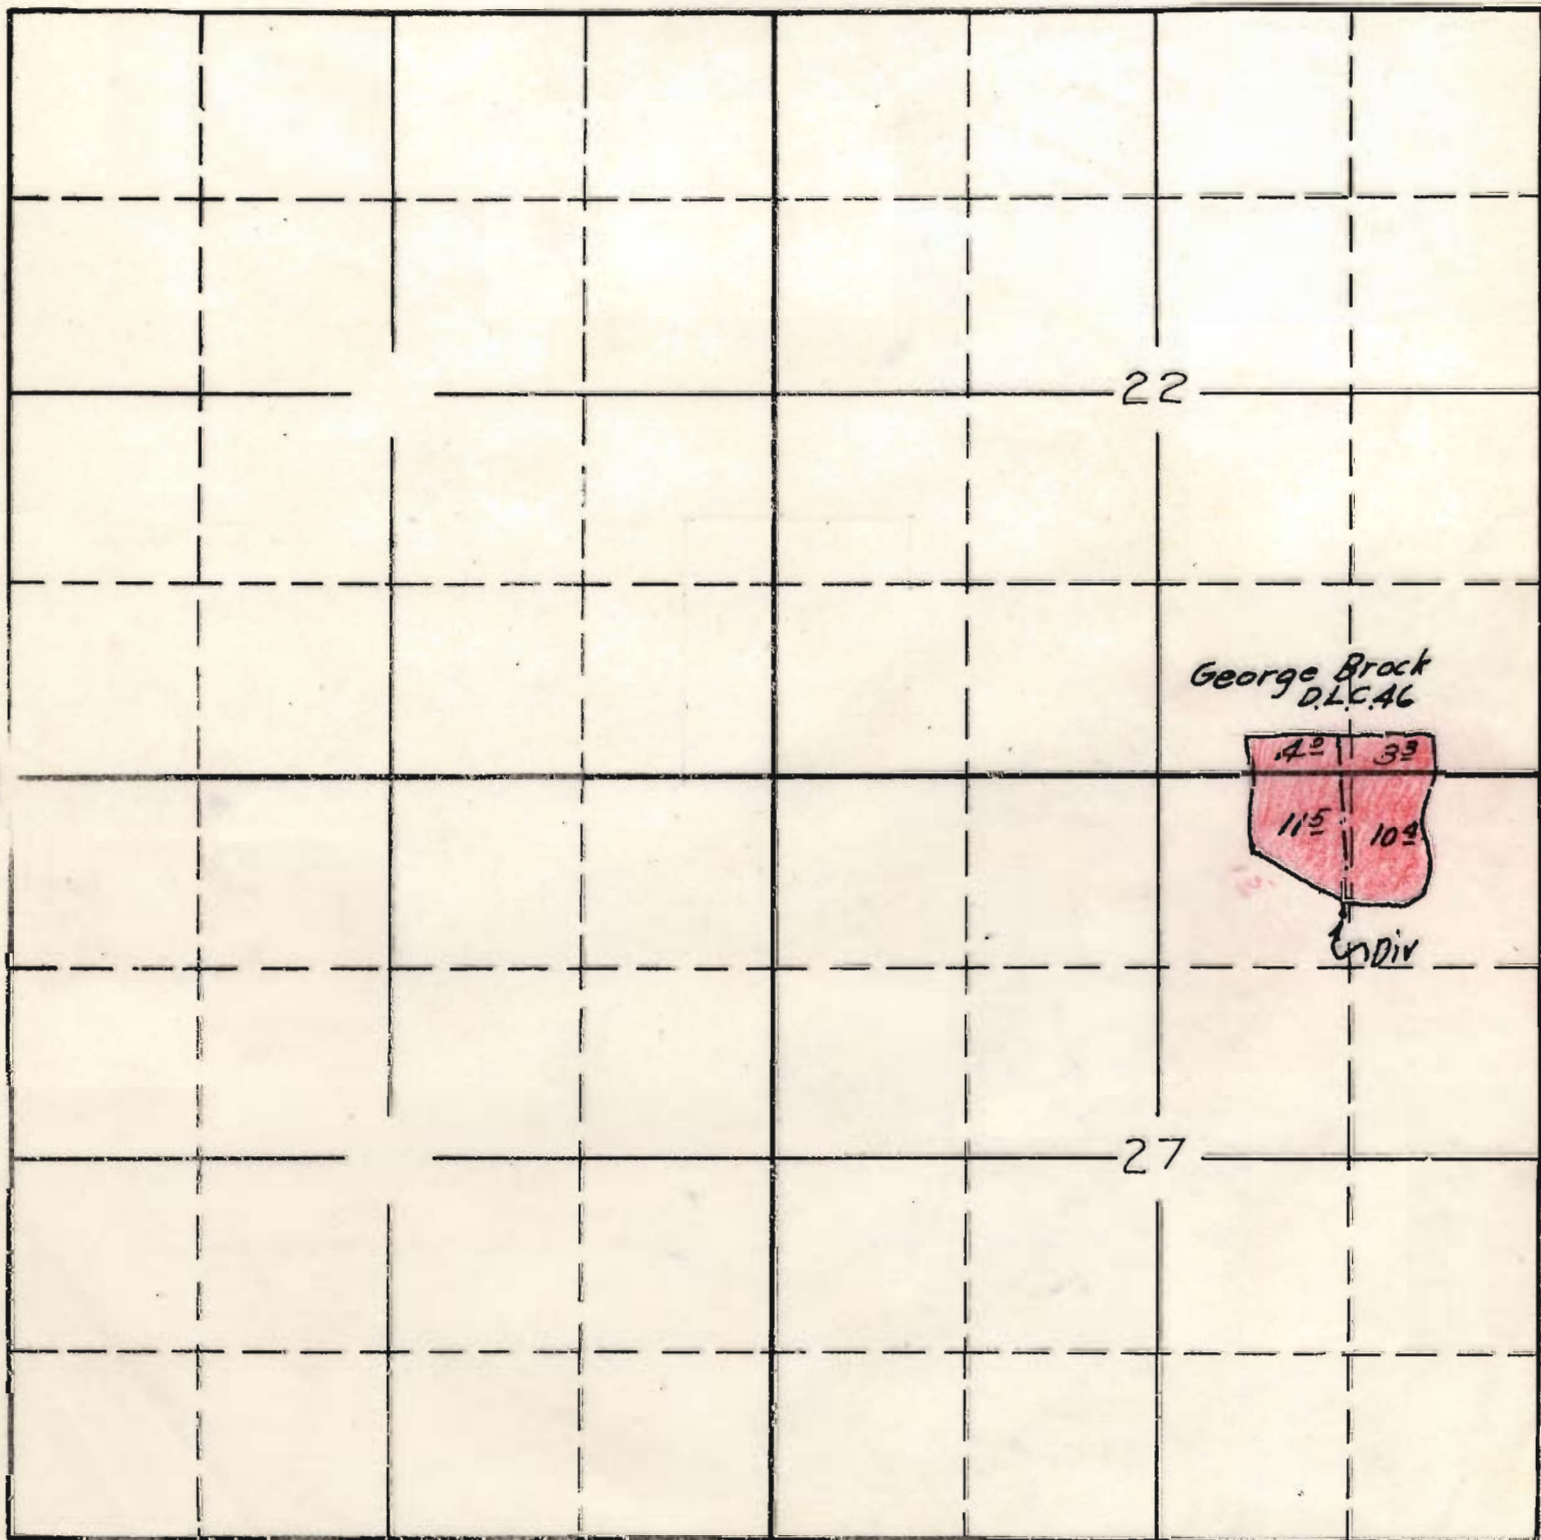

Surveyed 1940 C.A.C.


South

APPLICATION No. 17815
PERMIT No. 13489

SECTION

TOWNSHIP 35, RANGE 1E, W. M.

North

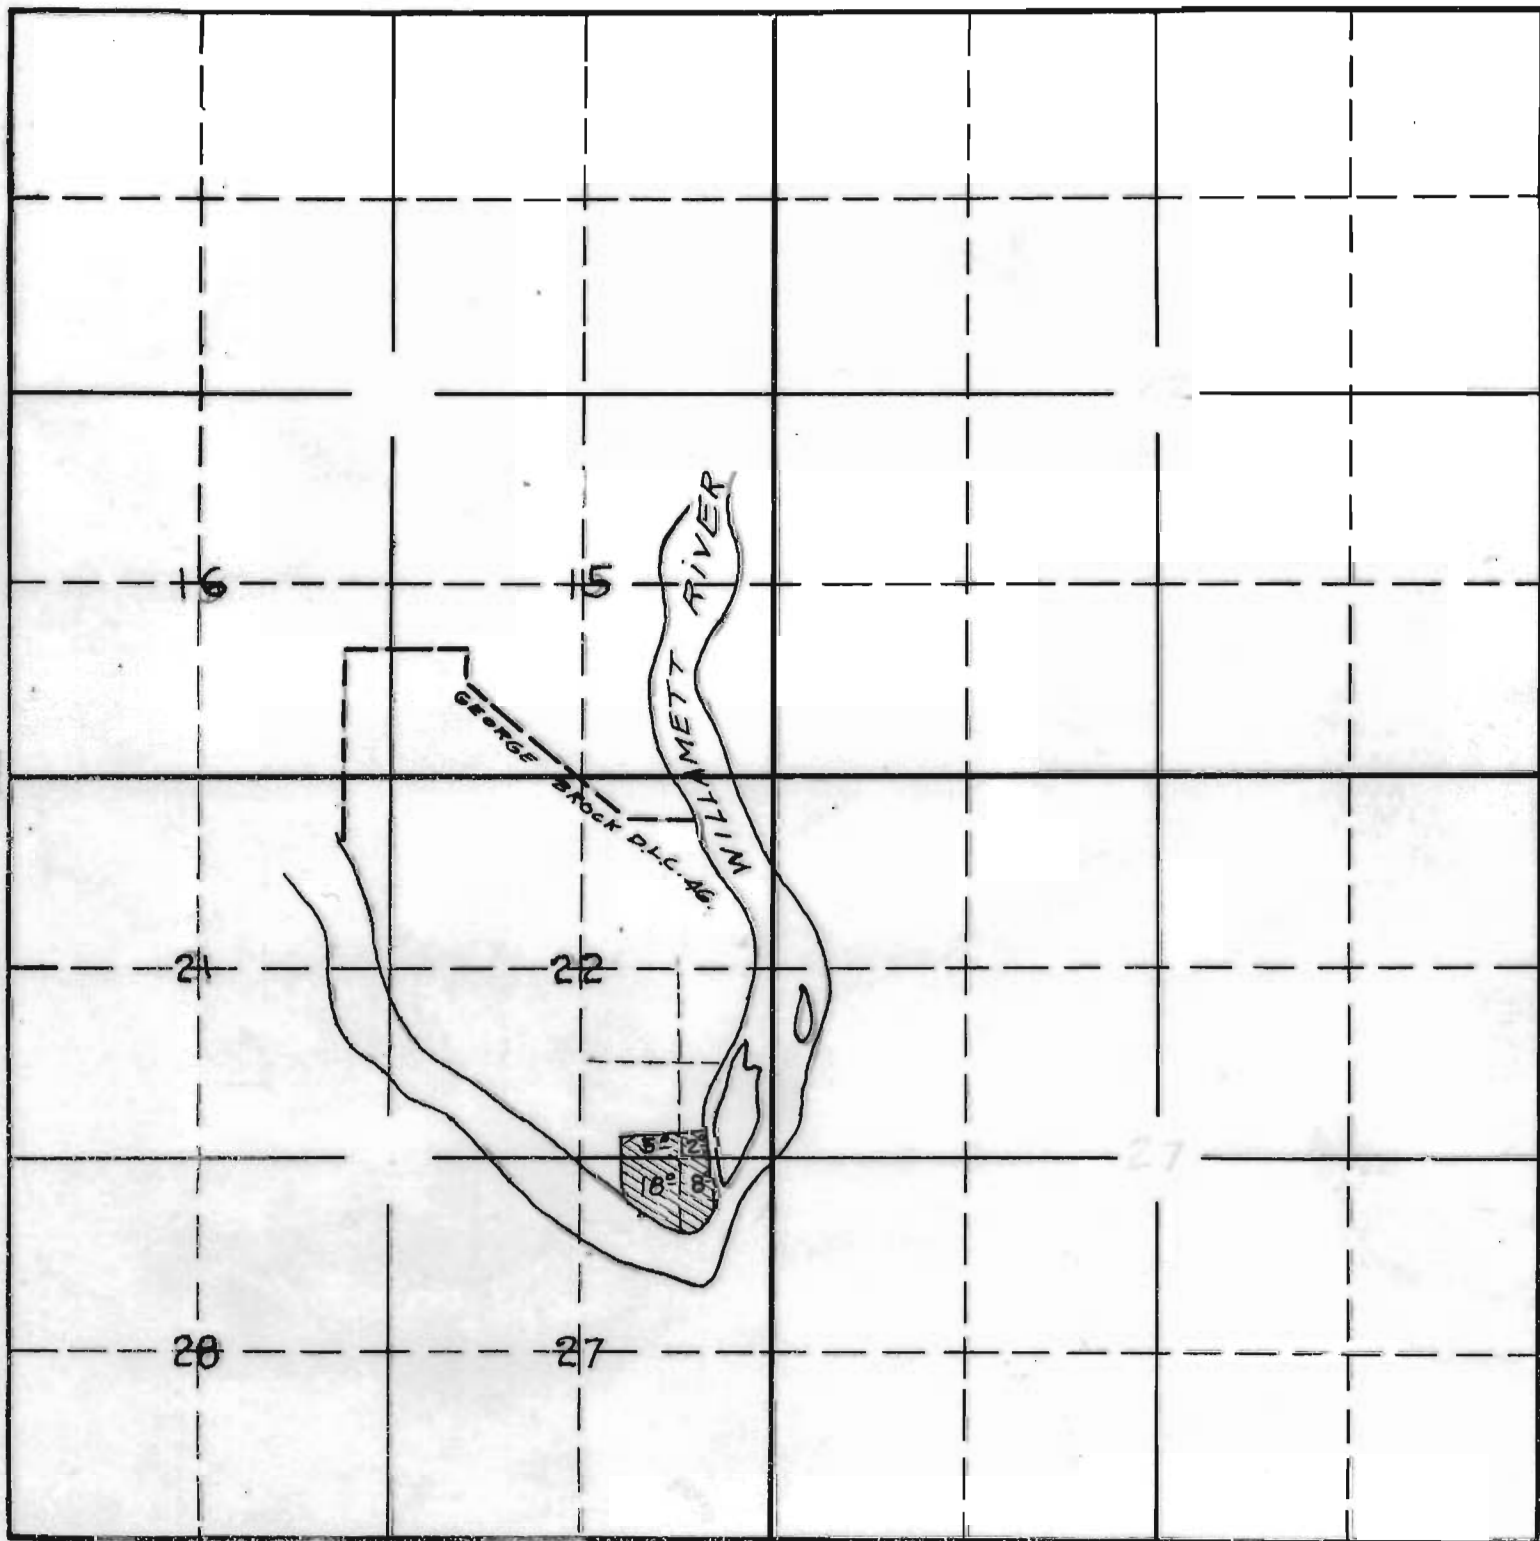

South

41
 23
 0125
 16 57
 66

17815 OK
 2-64
 APPLICATION No. 17815
 PERMIT No. 13489