

SECTION

27
34

TOWNSHIP 9 S , RANGE 6 W. , W. M.


North

27

West

27
34

27
34
East
26
35

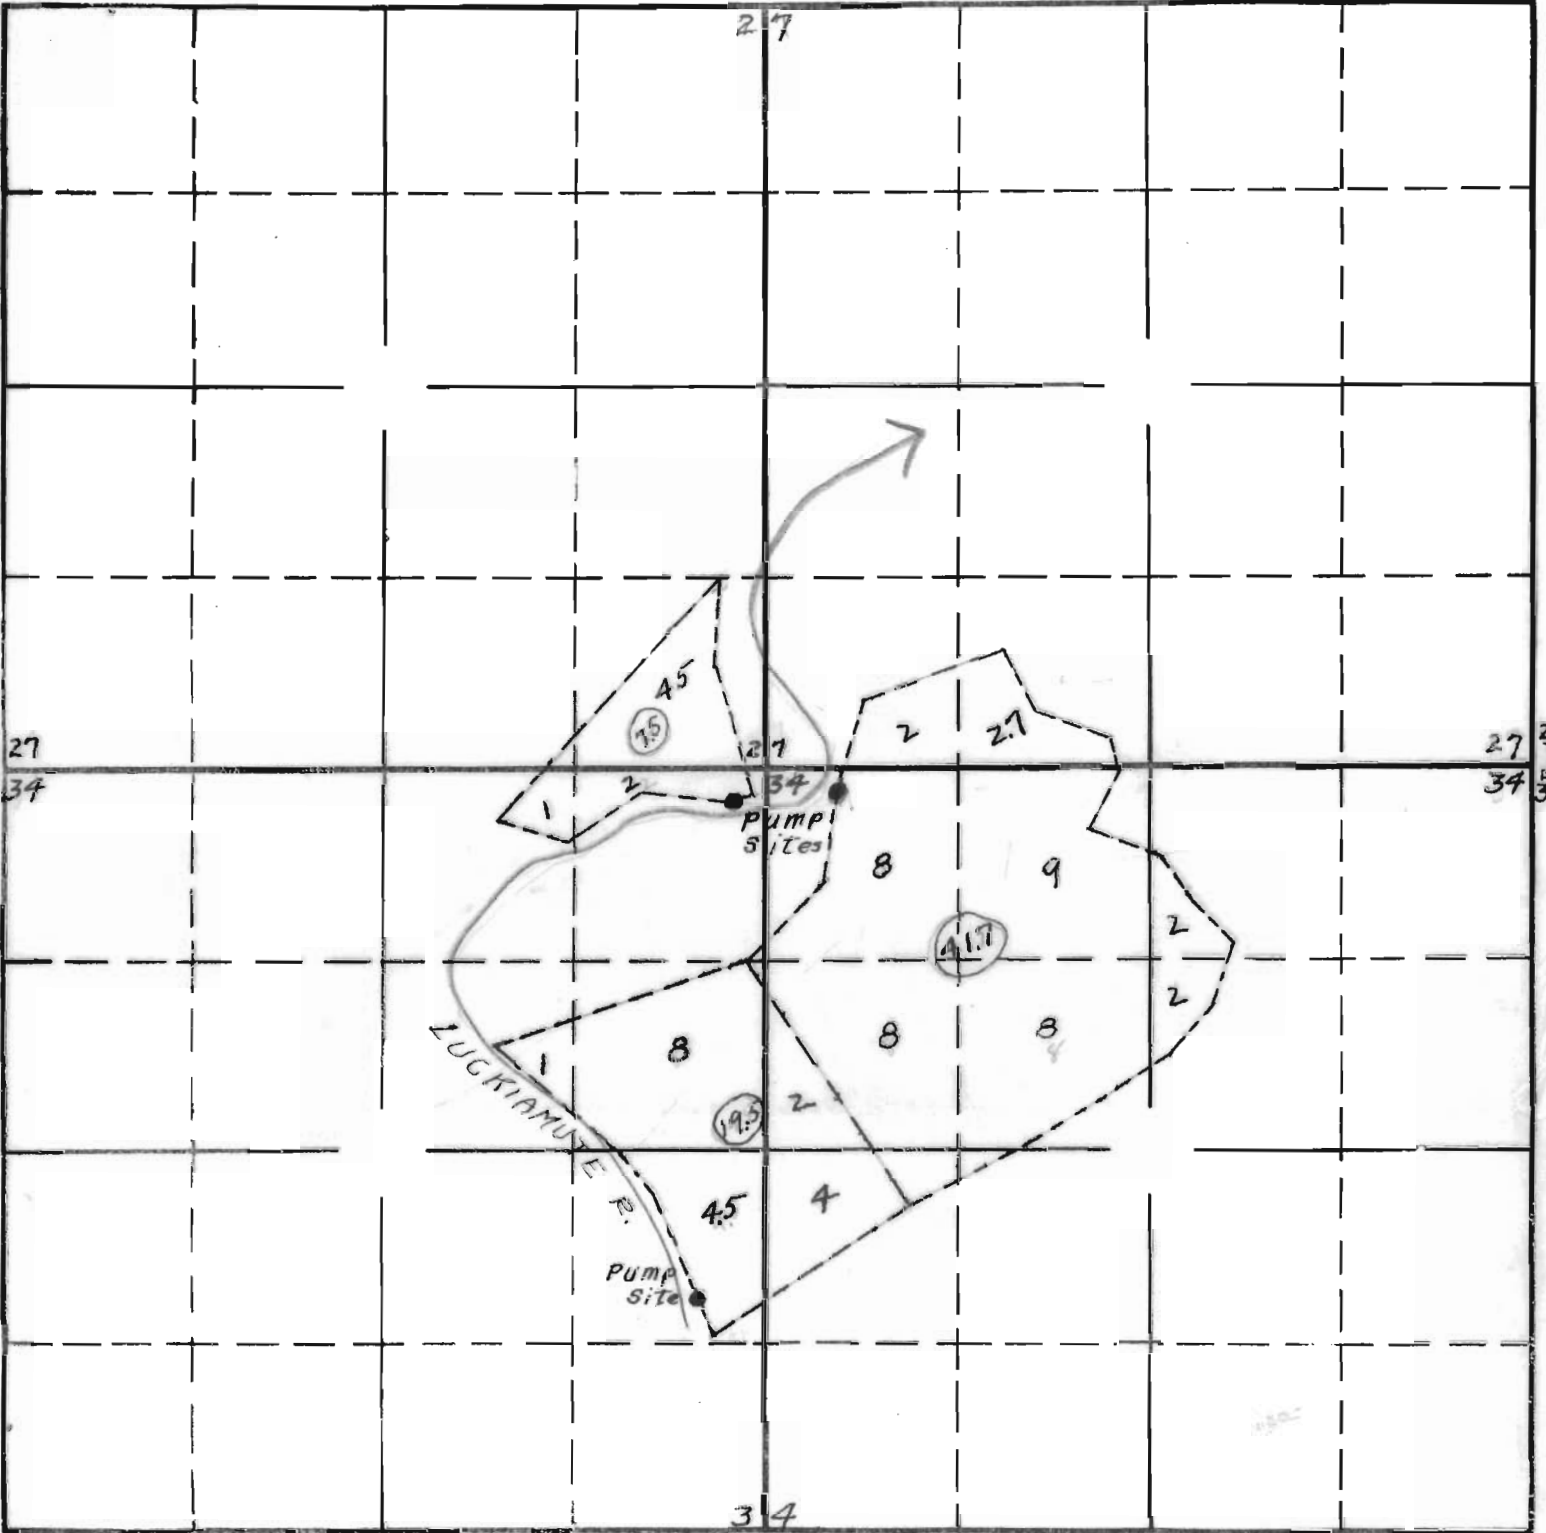


34

South

17998 OK
2-15
APPLICATION No. 17998
PERMIT No. 13671

Township 9 S., Range 6 W.

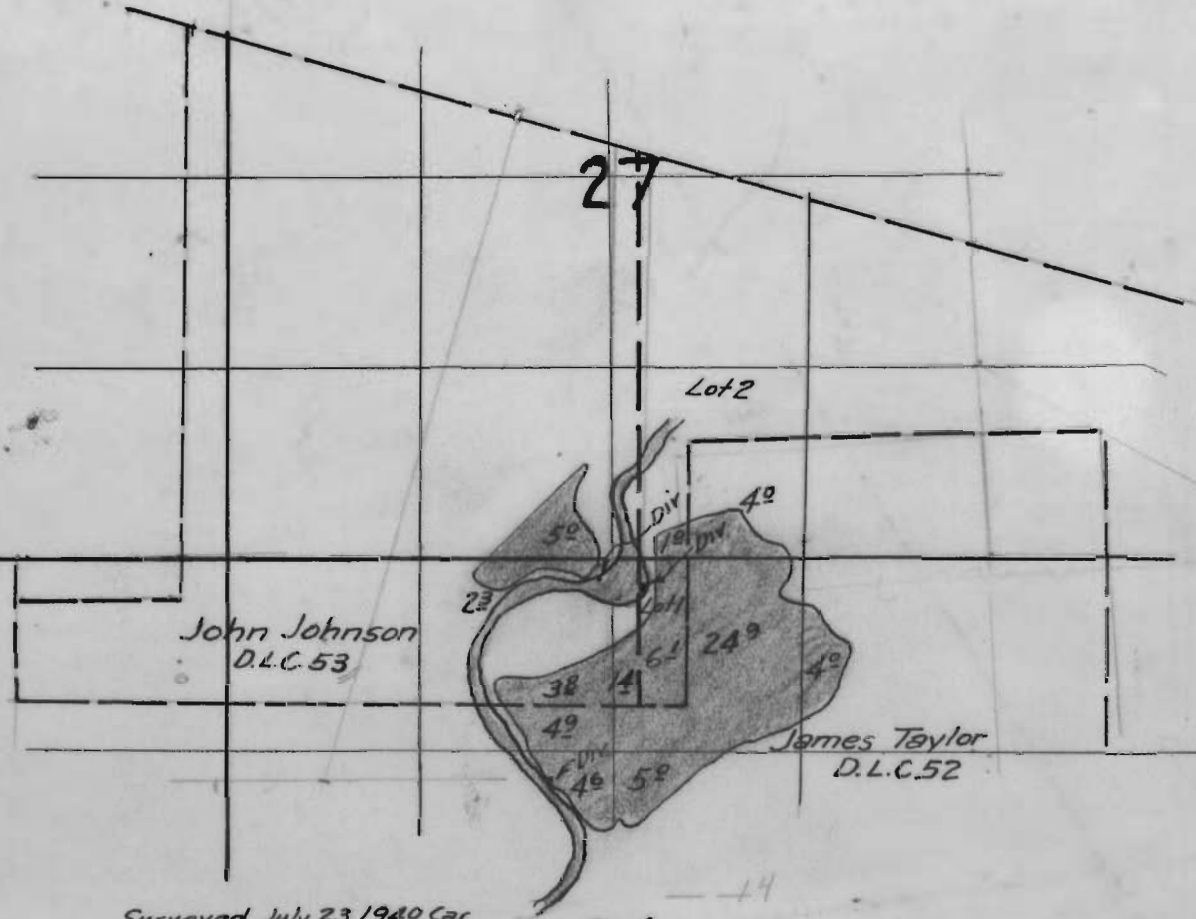

Surveyed July 23 1940 Cal

34

Application 17998
Permit 13671

14
61
249

324