


# TOWNSHIP 6 S., RANGE 6 W.W.M.

## YAMHILL COUNTY, ORE.

### & POLK COUNTY, ORE.

P. CO.-MARCH 1929. SCALE 2 IN. = 1 MILE.  
YAMHILL CO.-DATED SEPT. 1928.

CHAS. F. METSKER CIVIL ENGINEER  
215 CH OF COM. BLDG. PORTLAND, ORE.  
930 1/2 PACIFIC AVE., TACOMA, WASH.

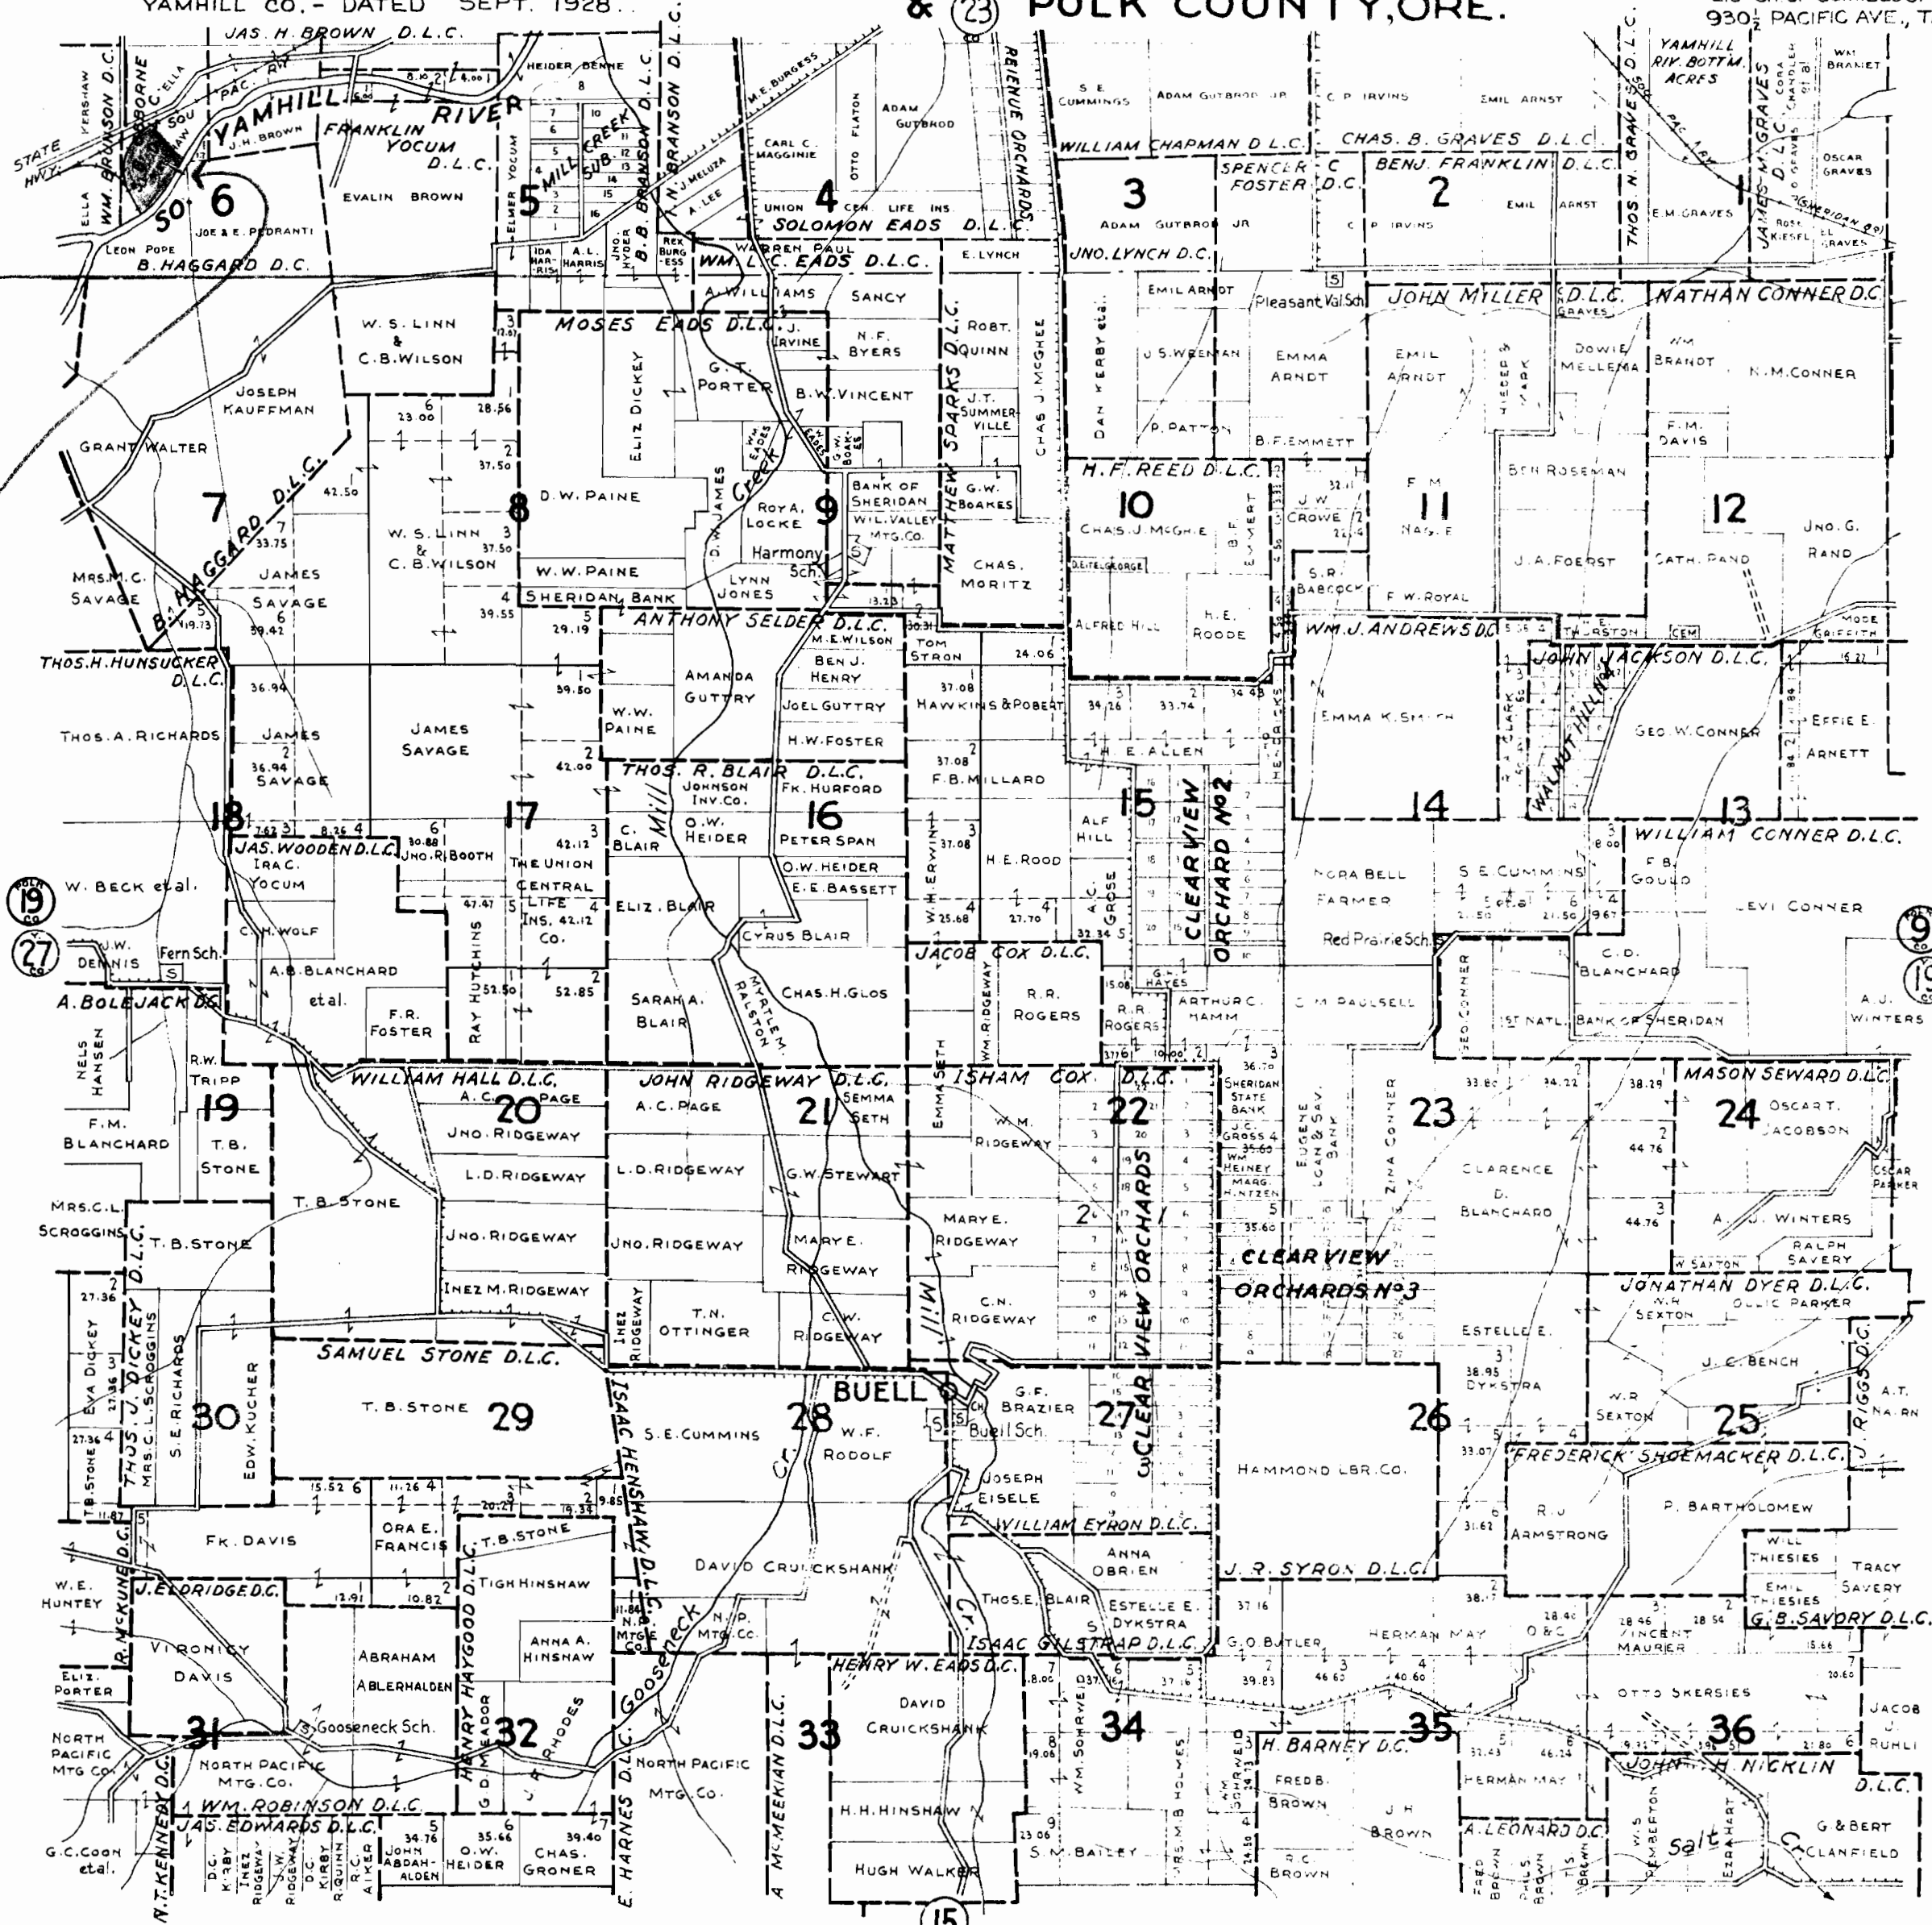

WALNUT HILL NO. 4-SEC. 14  
ALL LOTS TO H. LARSON

CLEAR VIEW ORCHARDS SEC. 27 BLK. 3  
LOT 1-G. V. MOODY N 1/2 OF W 1/2  
" F. L. CHRIS " E 1/2  
" M. A. GREBE S 1/2  
" 2-A. V. GUNDERSON  
LOT 3-CLEAR VIEW ORCH. CO. N 1/2  
" O. T. SHEPPING S 1/2  
" 16814-"  
" 15-STATE BANK N 1/2  
" F. H. CRIGER S 1/2  
ALL OTHER LOTS TO ANNA OBRIEN  
BLOCK-1-  
LOTS 1-10-16 TO 22-CLEAR VIEW ORCH. CO.  
" 12-OTTO SIEPERT  
" 13-STATE BANK  
" 14-FRANK DRESBACH  
" 15-C. F. KITHCART  
BLOCK-2-  
LOT 1-THOS. CURRAN  
" 2-JONES & TINDALL  
" 7-8-9-3-STATE BANK  
" 4-5-6-10-11-CLEAR VIEW ORCH. CO.  
" 3-BERT BAXTER

CLEAR VIEW ORCHARDS NO. 2-SEC. 15  
LOTS 4 TO 10-13-18-H. A. KAEPLER  
" 1-2-3-11-12-16-17-0 B. GUINNESS  
" 14-15-19-20-CLEAR VIEW ORCH. CO.

CLEAR VIEW ORCHARDS NO. 3-SEC. 23 & 26  
LOT 1-W. H. HINTZEN  
" 2-JOS. "  
" 3-H. J. GRUEN  
" 6-4-CLEAR VIEW ORCHARD CO.  
" 5-C. B. FRITZ  
" 7-JOSEPHINE ENDRES  
" 8-HEPMAN "  
ALL OTHER LOTS TO-ALBERTINE FRANK

— LEGEND —

PAVED ROADS ————

MAIN TRAVELED HWYS. ————

OTHER ROADS ————

TRAILS ————

RAILROADS ————

ELE. RWYS. ————

SCHOOLS ————