


TOWNSHIP 75 , RANGE 39E , W. M.


North

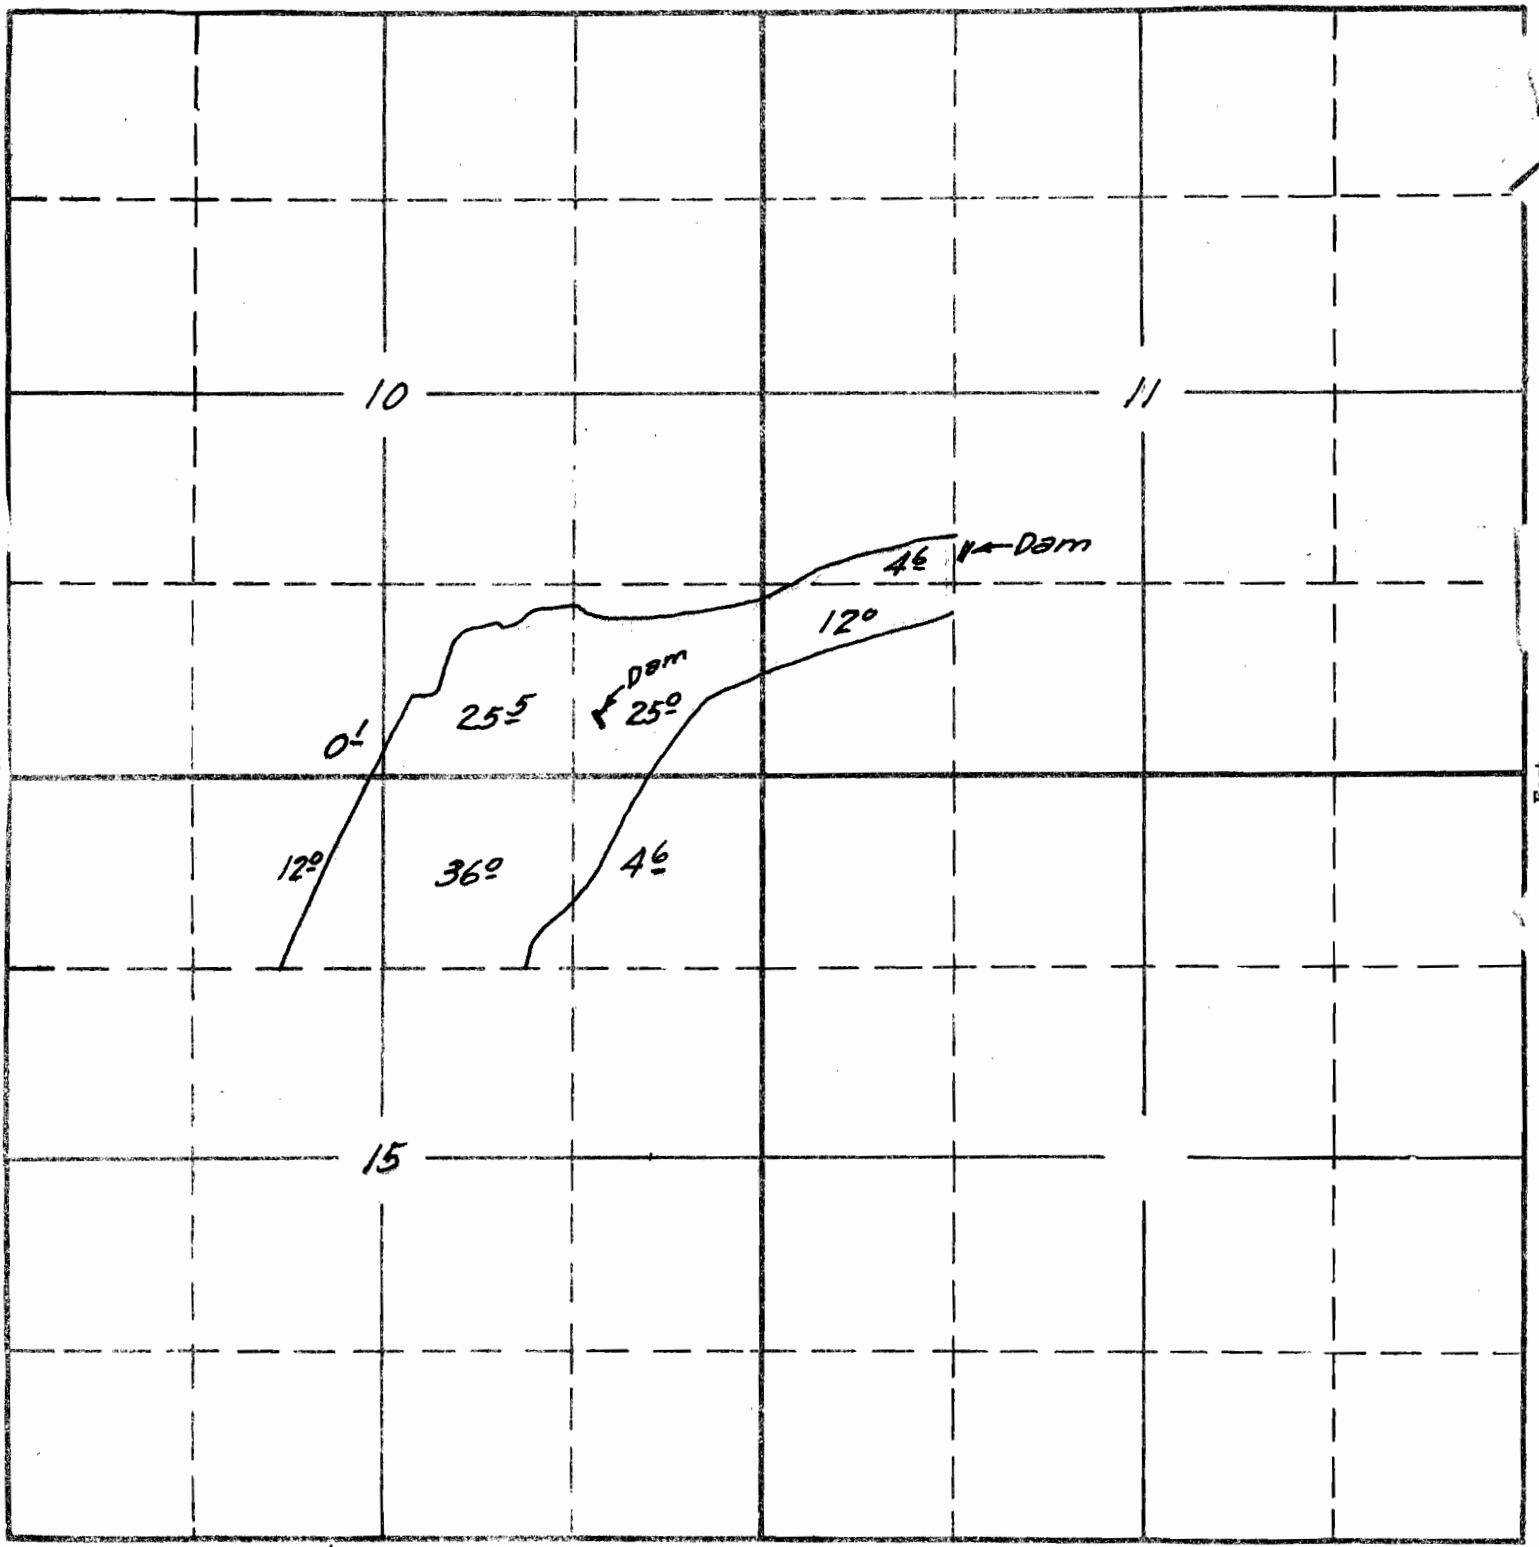

Surveyed Sept. 29, 1940  
by C.A.C.

South

18604  
APPLICATION No. 18603  
PERMIT No. 1497  
R-745

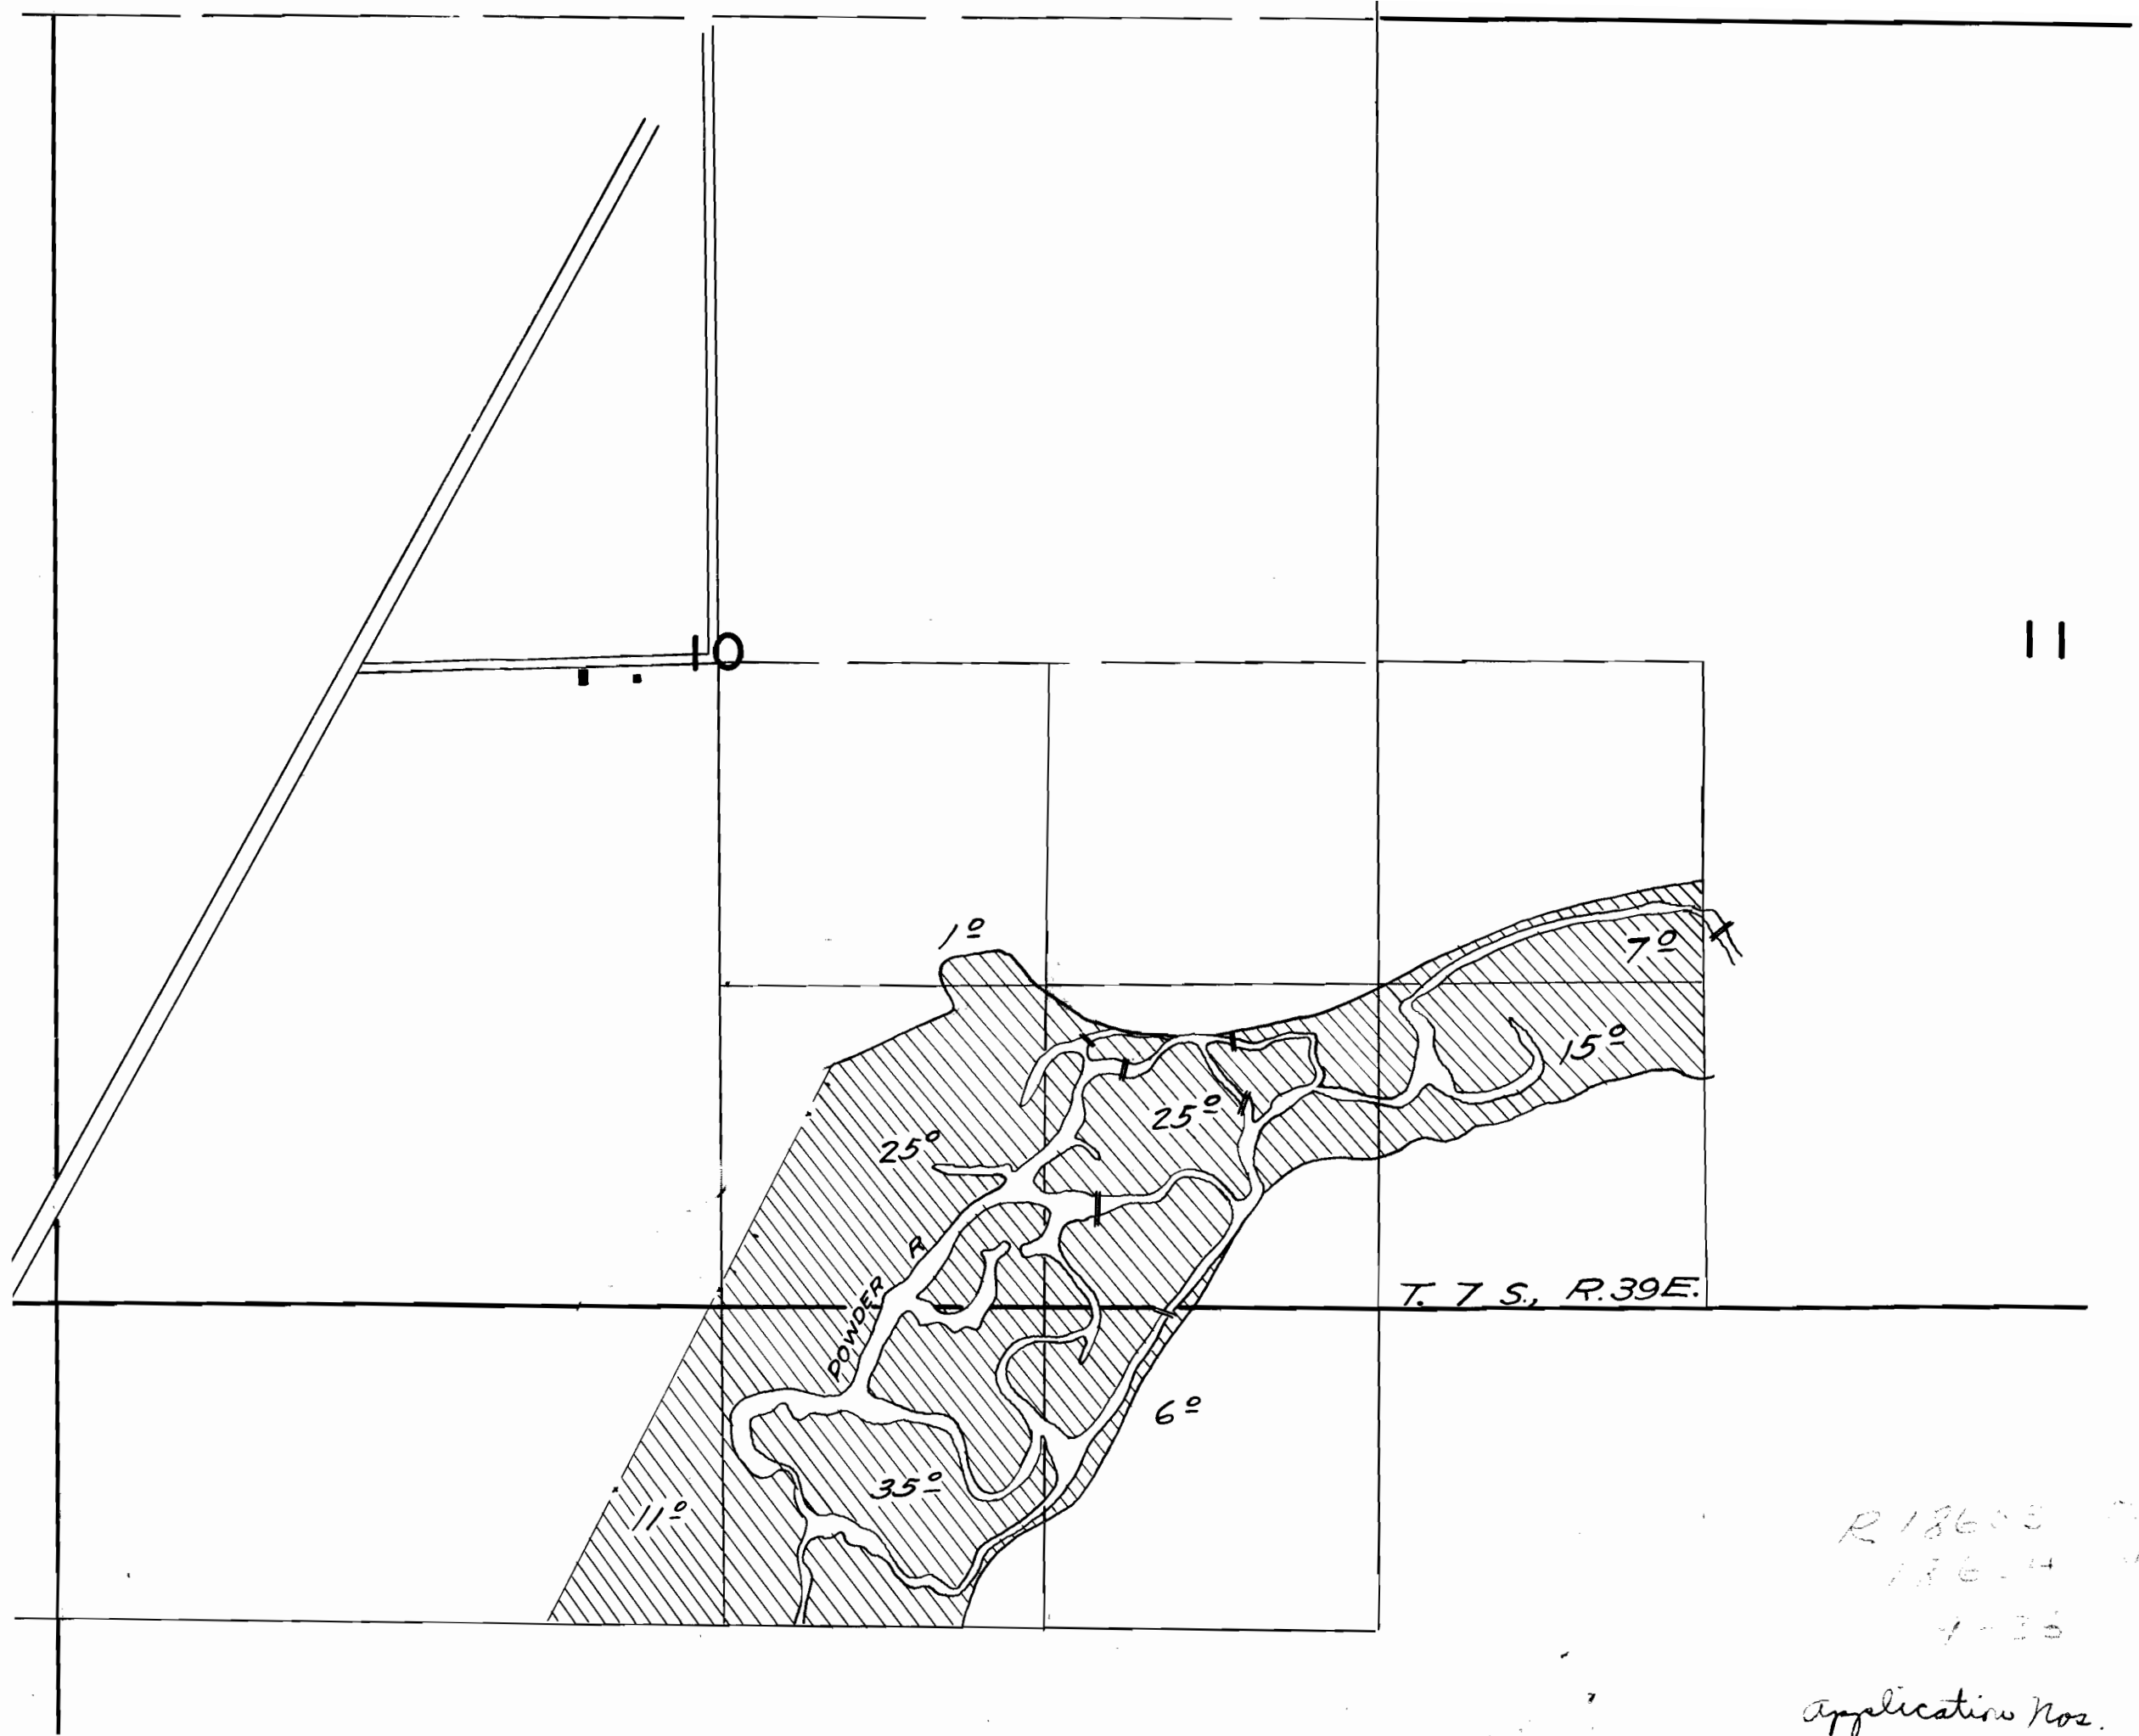

11

15

R 18603  
 18604  
 4-25  
 Application Nos.  
 18603  
 18607  
 Permit Nos.  
 14197  
 R-775