


SECTION

TOWNSHIP 30S, RANGE 2W, W. M.

North

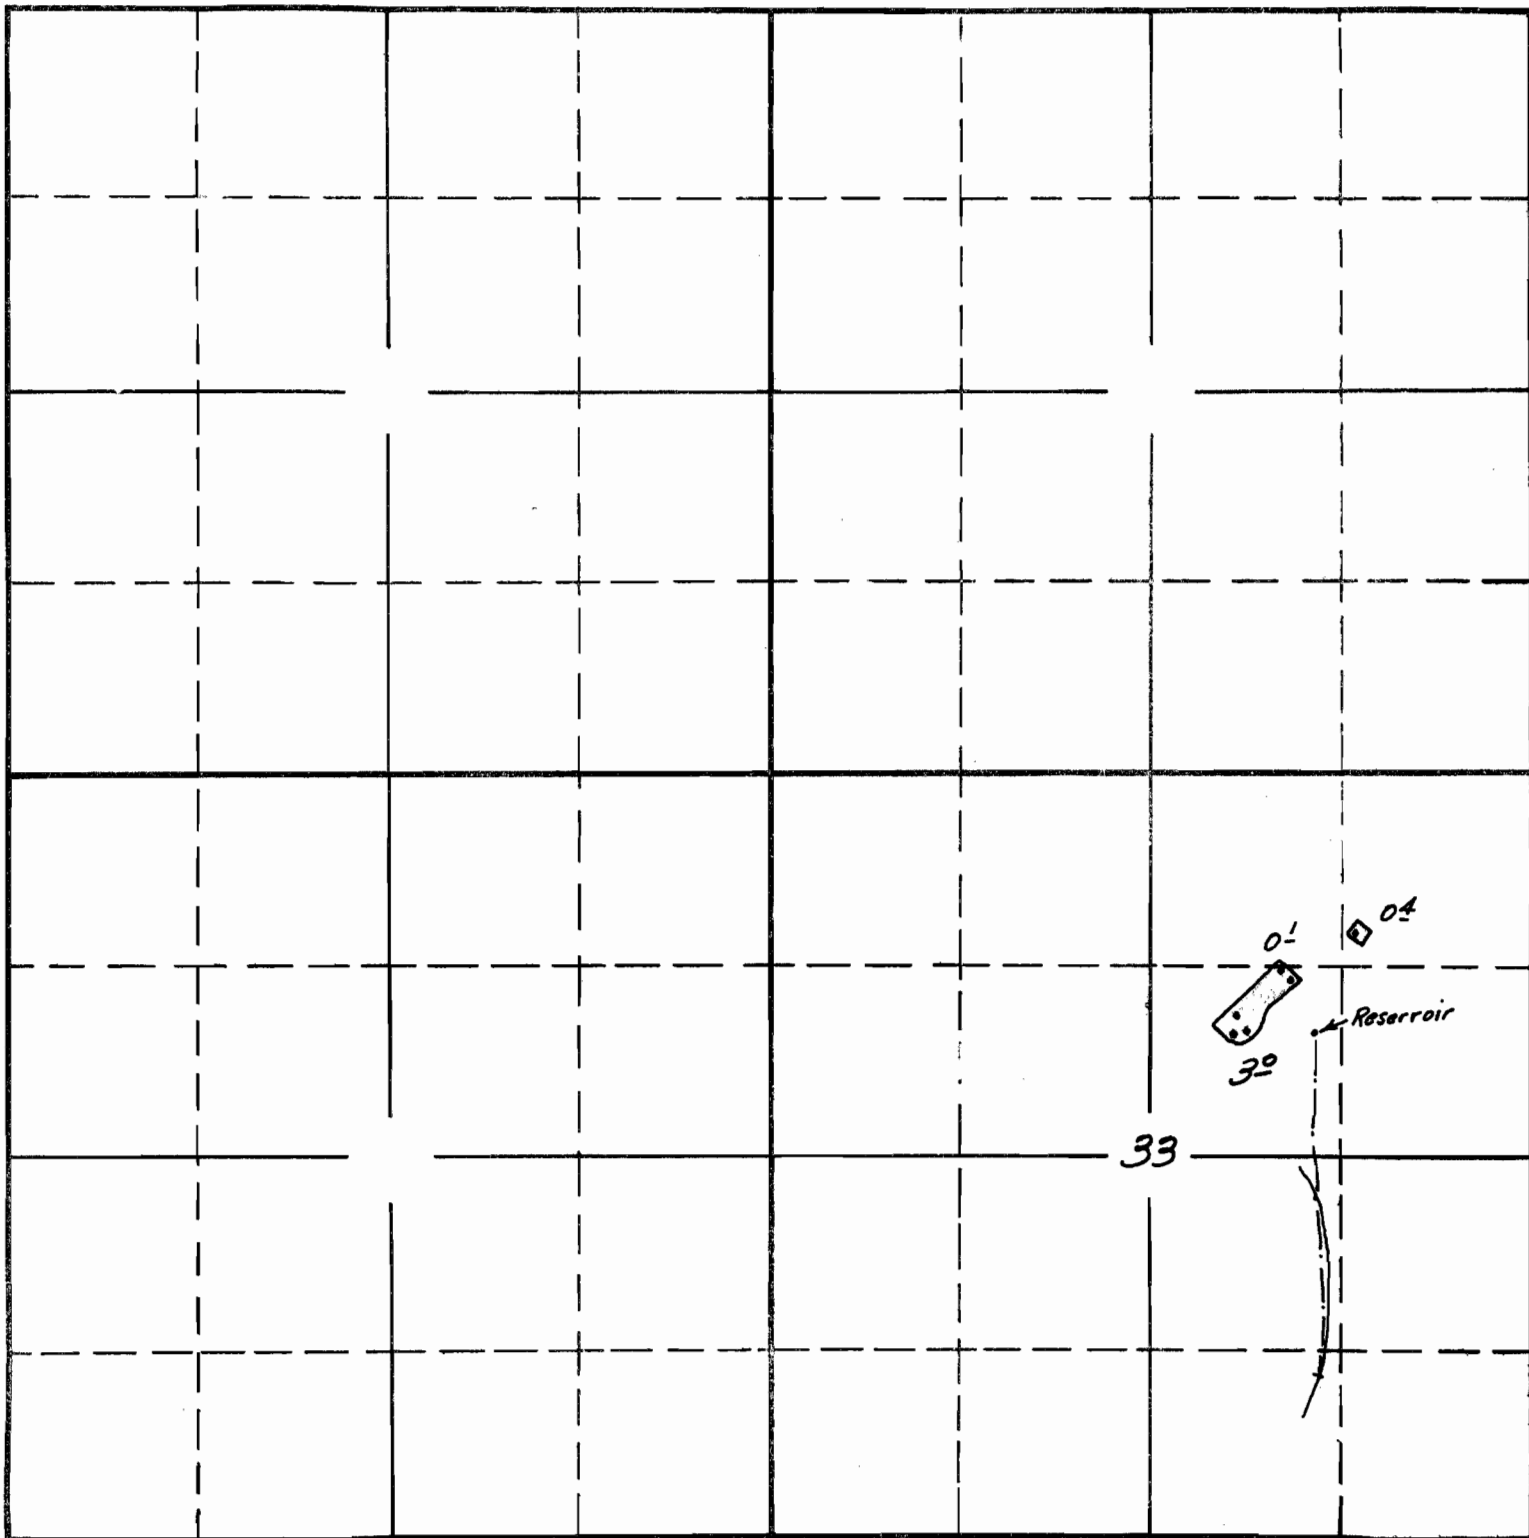

Surveyed June 10, 1941
G. W. G.

South

APPLICATION No. 18555
PERMIT No. 14216

SECTION

33


TOWNSHIP 30 S, RANGE 2 W, W. M.

Scale 8" = 1 mile

North

West

East

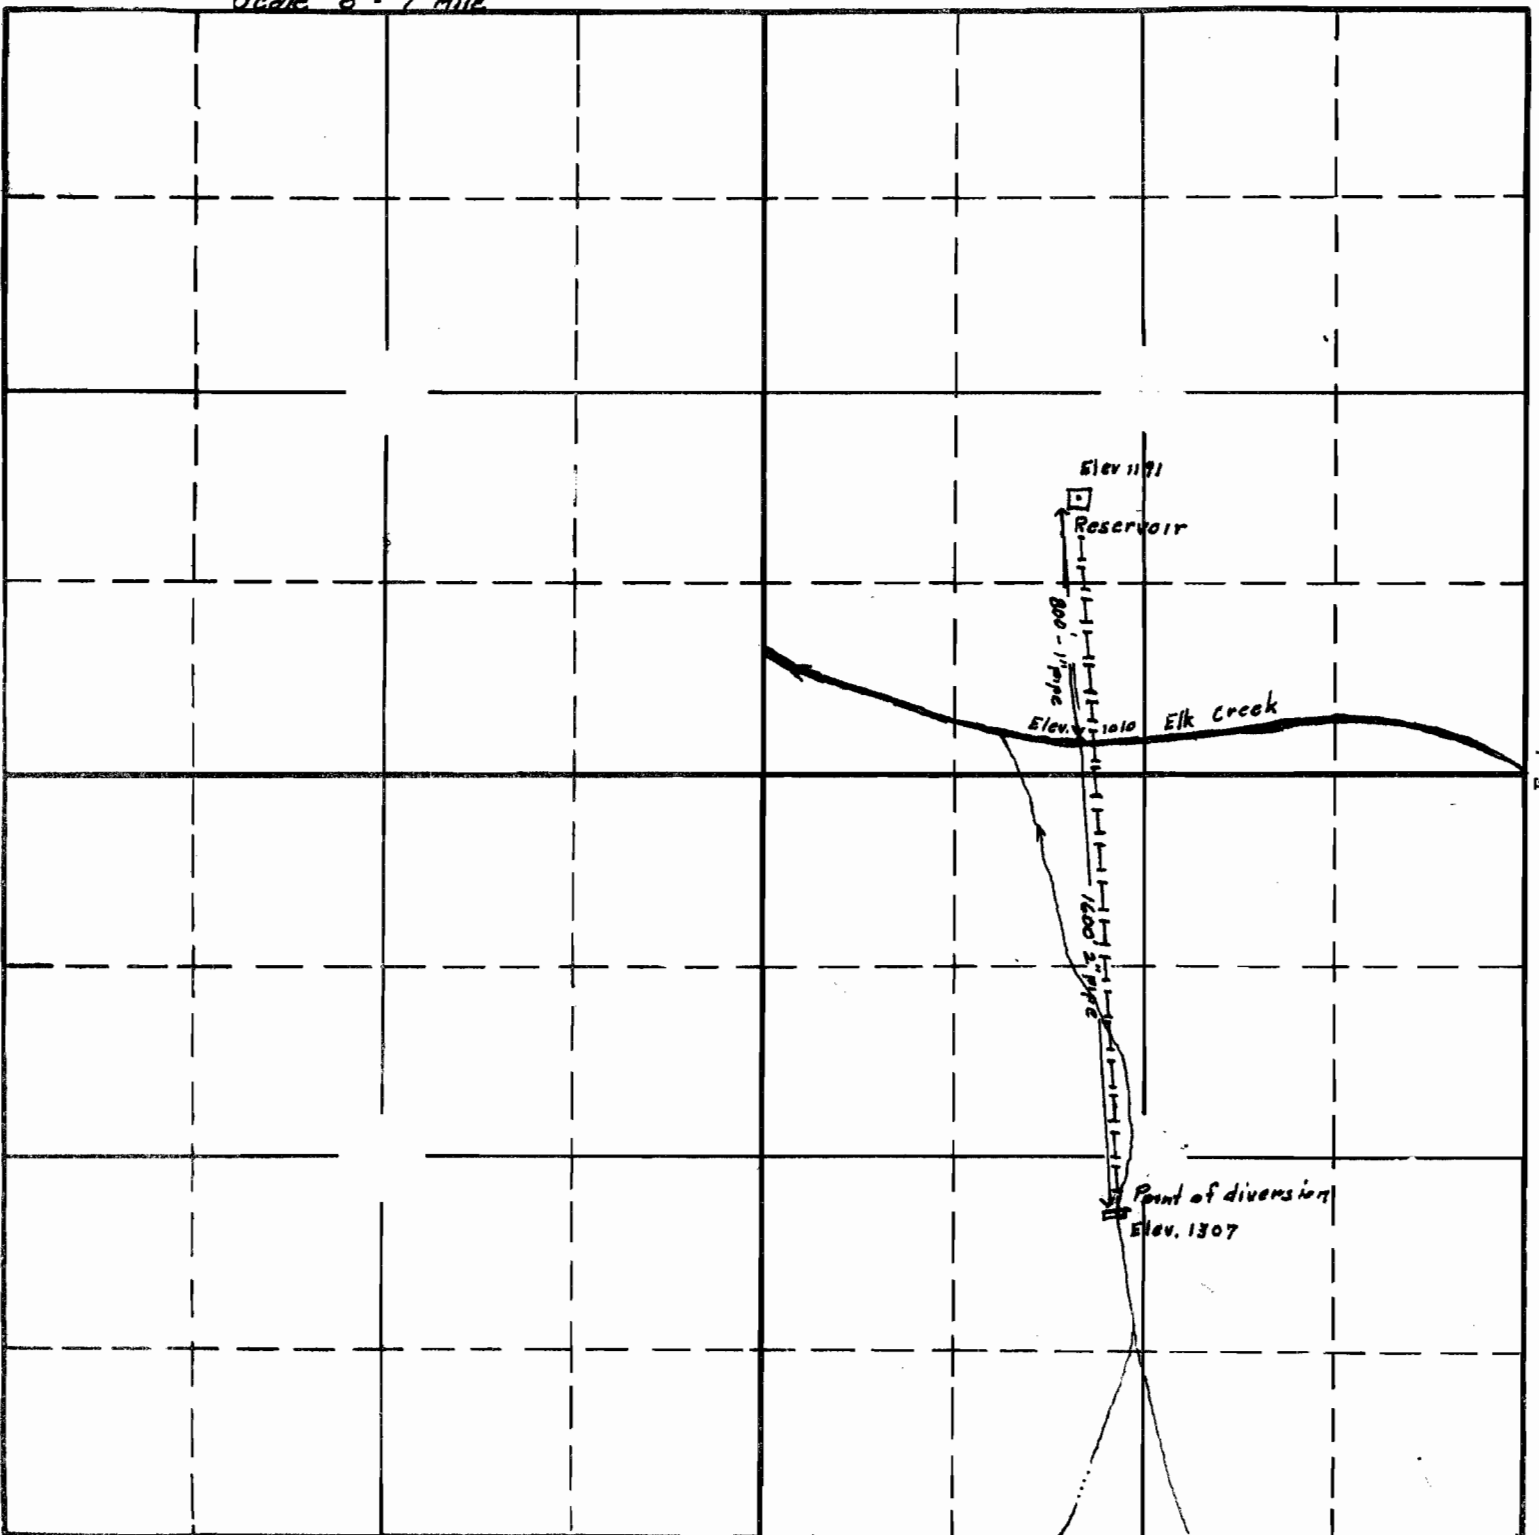

South

RECEIVED

JAN 23 1935
STATE ENGINEER
SALEM, OREGON

RECEIVED

JAN 23 1935
STATE ENGINEER
SALEM, OREGON

18555 OR
16-35

APPLICATION No. 18555
PERMIT No. 14216